


| | | | |
|---|-------|-------|------|
| Issue Status | | | |
| FOR PLANNING | | | |
| This drawing is copyright. Only figured dimensions to be worked to. | | | |
| Revision | Drawn | Check | Date |
| | | | |



North West Elevation



South East Elevation

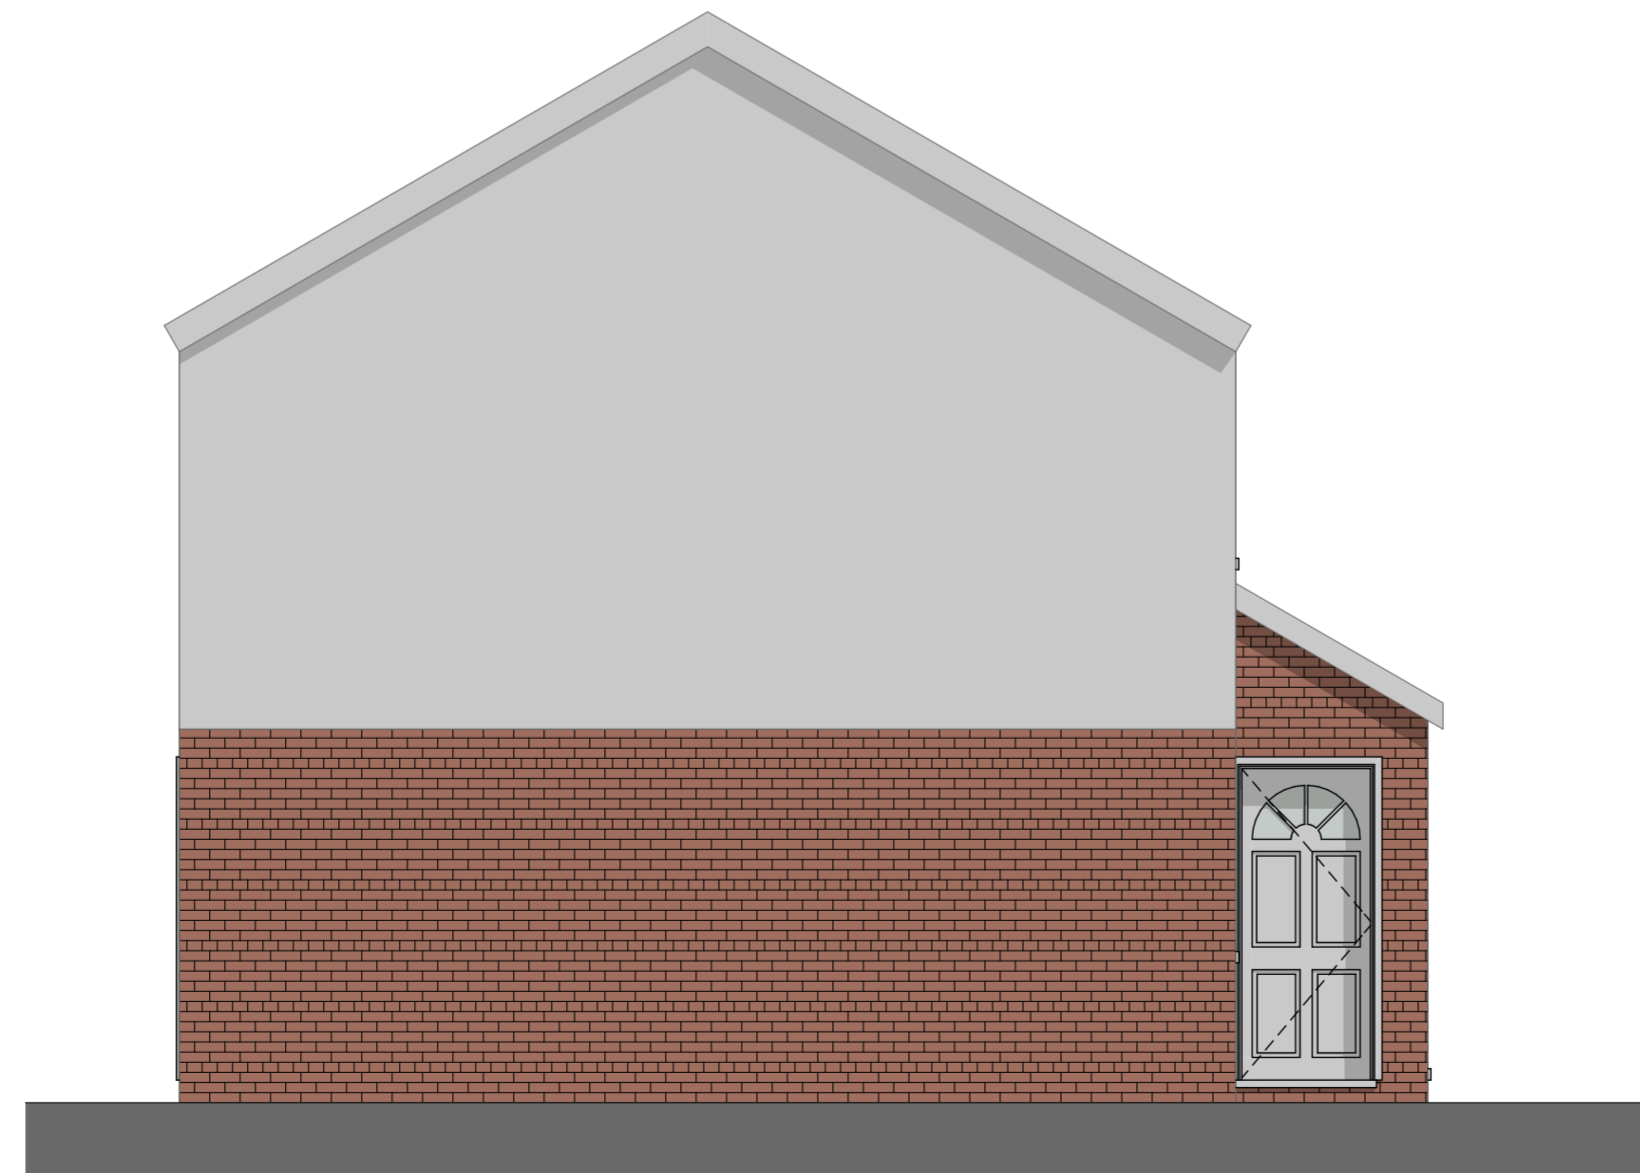

North East Elevation

| | | |
|--|-------|------|
| client | | |
| Flaxmer | | |
| project | | |
| Proposed Extension at; 9 Beech Close, Diss | | |
| drawing | | |
| Existing Elevations | | |
| date | scale | @ A2 |
| April 2021 | 1:50 | |
| drawn | check | |
| BB | FIH | |

BROWN & CO
ARCHITECTURE + PLANNING
www.brown-co.com

Norwich 01603 629871 Brigg 01652 654833
 St Neots 01480 213611 Banbury 01295 273555
 Brown & Co Registered Office: Granta Hall, Finkin Street, Grantham, Lincolnshire, NG31 6QZ.
 Registration no: OC302092. Registered in England & Wales.

| | | |
|----|--------|-----|
| 21 | 033324 | 003 |
|----|--------|-----|