

SCALE BAR



0 0.5 1 2 3 4 5 Metres

REV DATE DESCRIPTION

REV	DATE	DESCRIPTION

GENERAL NOTES

- All drawings to be read in conjunction with other consultants drawings & written specifications
- All structure to be in accordance with structural engineers drawings & written specification
- All works to comply with british standards requirements as noted within written documents
- All dimensions to be checked on site prior to the manufacture of any elements and major discrepancies to be reported to the architect

T.B.G = To be confirmed
 C.O.S = Check on site
 S/O = Structural opening
 COPYRIGHT
 Gilbert Gibson Designs

PROJECT DESCRIPTION:
 Demolish existing rear POD bathroom and site storage.
 Erection of a two-storey side extension/part single-storey and single storey rear extension


PROJECT ADDRESS:
 9 Whitland Road - Sutton-SM5 1GX
CLIENTS: Mr and Mrs Teney
DRW TITLE: Existing Roof Plan
DRW No.: GGD-318-PO4
DRWN BY: GG **DATE:** March 2021 **SCALE:** 1:100/A3



GILBERT GIBSON DESIGNS
 14 Evesham Green, Morden, Surrey, SM4 6PW
 Tel: 02086407038 mob: 07903937984
 E-mail: gilbert@gilbertgibsondesigns.com
 Website: www.gilbertgibsondesigns.com

RIBA & ARB Architects

WELBECK ROAD

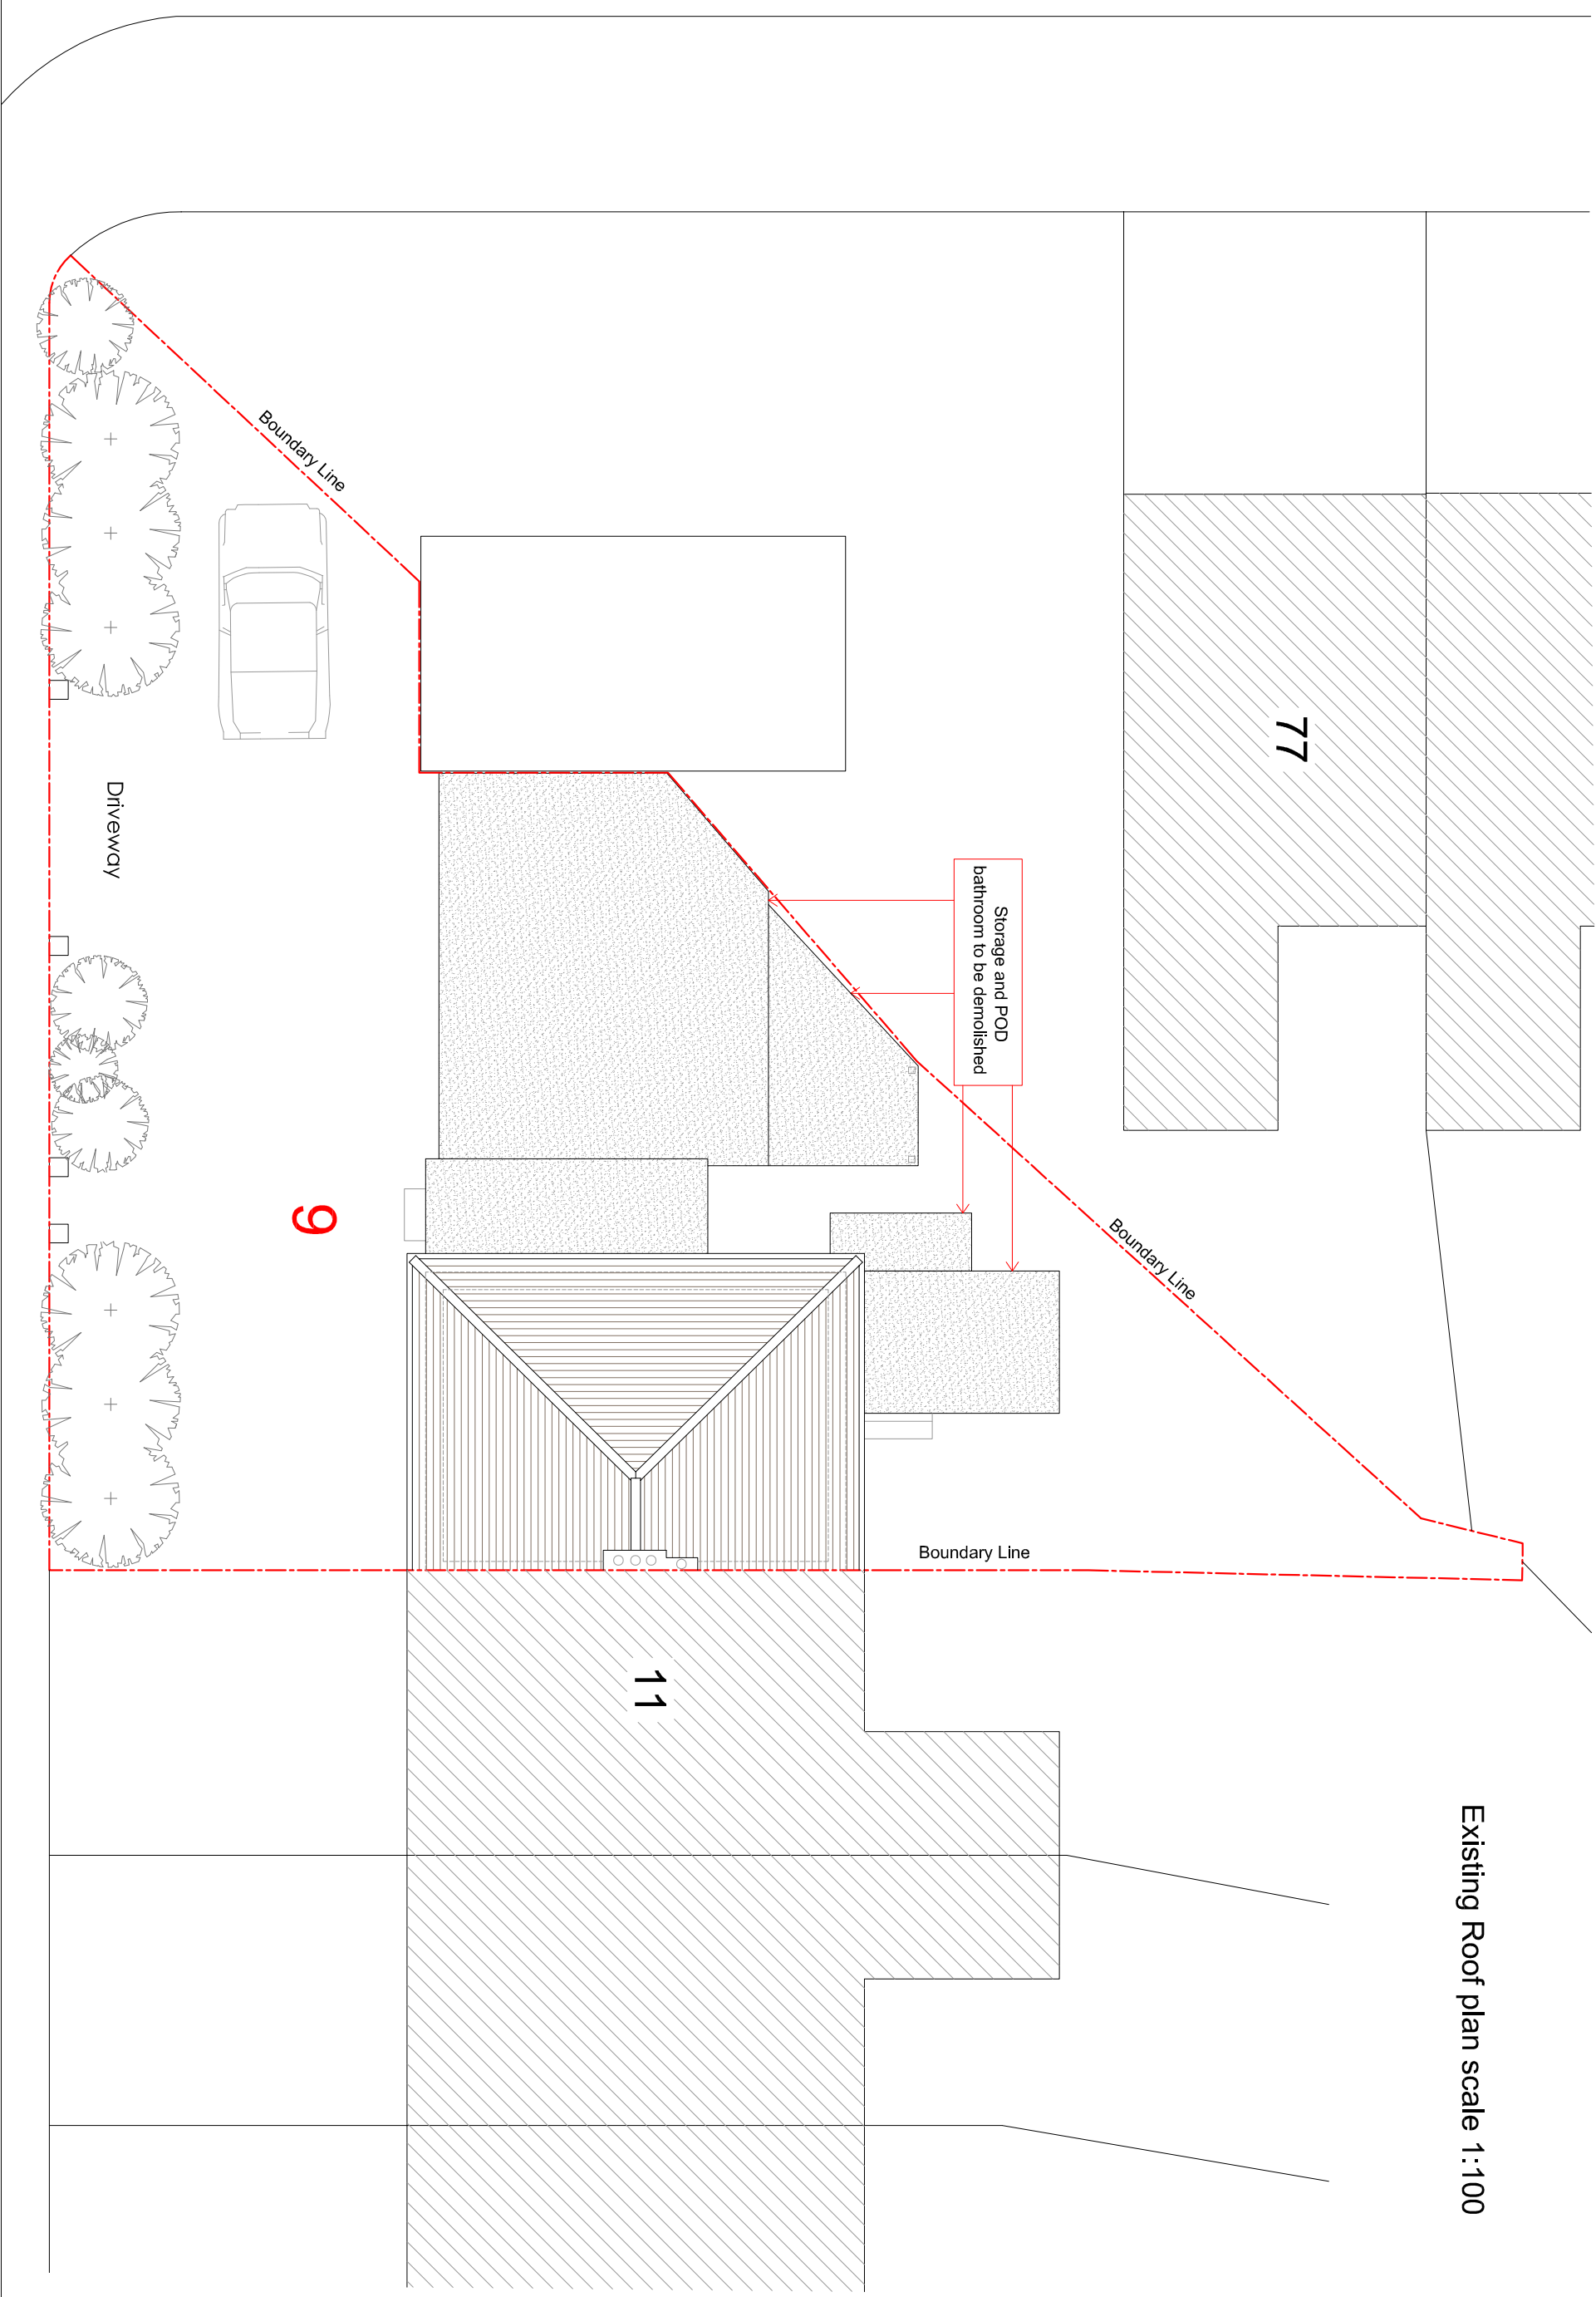

Existing Roof plan scale 1:100