

SCALE BAR	REV	DATE	DESCRIPTION
	A	07/04/21	Add side gate/fence leading to cycle store and bin store.

GENERAL NOTES

- All drawings to be read in conjunction with other consultants drawings & written specifications
- All structure to be in accordance with structural engineers drawings & written specification
- All works to comply with British standards requirements as noted within written documents
- All dimensions to be checked on site prior to the manufacture of any elements and major discrepancies to be reported to the architect

T.B.C = To be confirmed
 C.O.S = Check on site
 S/O = Structural opening

COPYRIGHT
 Gilbert Gibson Designs

PROJECT DESCRIPTION:


Demolish existing rear POD bathroom and side storage.
 Erection of a two-storey side extension/part single-storey and single storey rear extension

PROJECT ADDRESS:	9 Whitland Road - Sutton - SM5 1GX
CLIENTS:	Mr and Mrs Teney
DRW TITLE:	Proposed Elevation
DRW No.:	GCD-318-P07
DRWN BY:	GG
DATE:	April 2021
SCALE:	1:100/A3


GILBERT GIBSON DESIGNS

14 Evesham Green, Morden, Surrey, SM4 6PW
 Tel: 02086407038 mob: 07903937984
 E-mail: gilbert@gilbertgibsondesigns.com
 Website: www.gilbertgibsondesigns.com


RIBA & ARB Architects

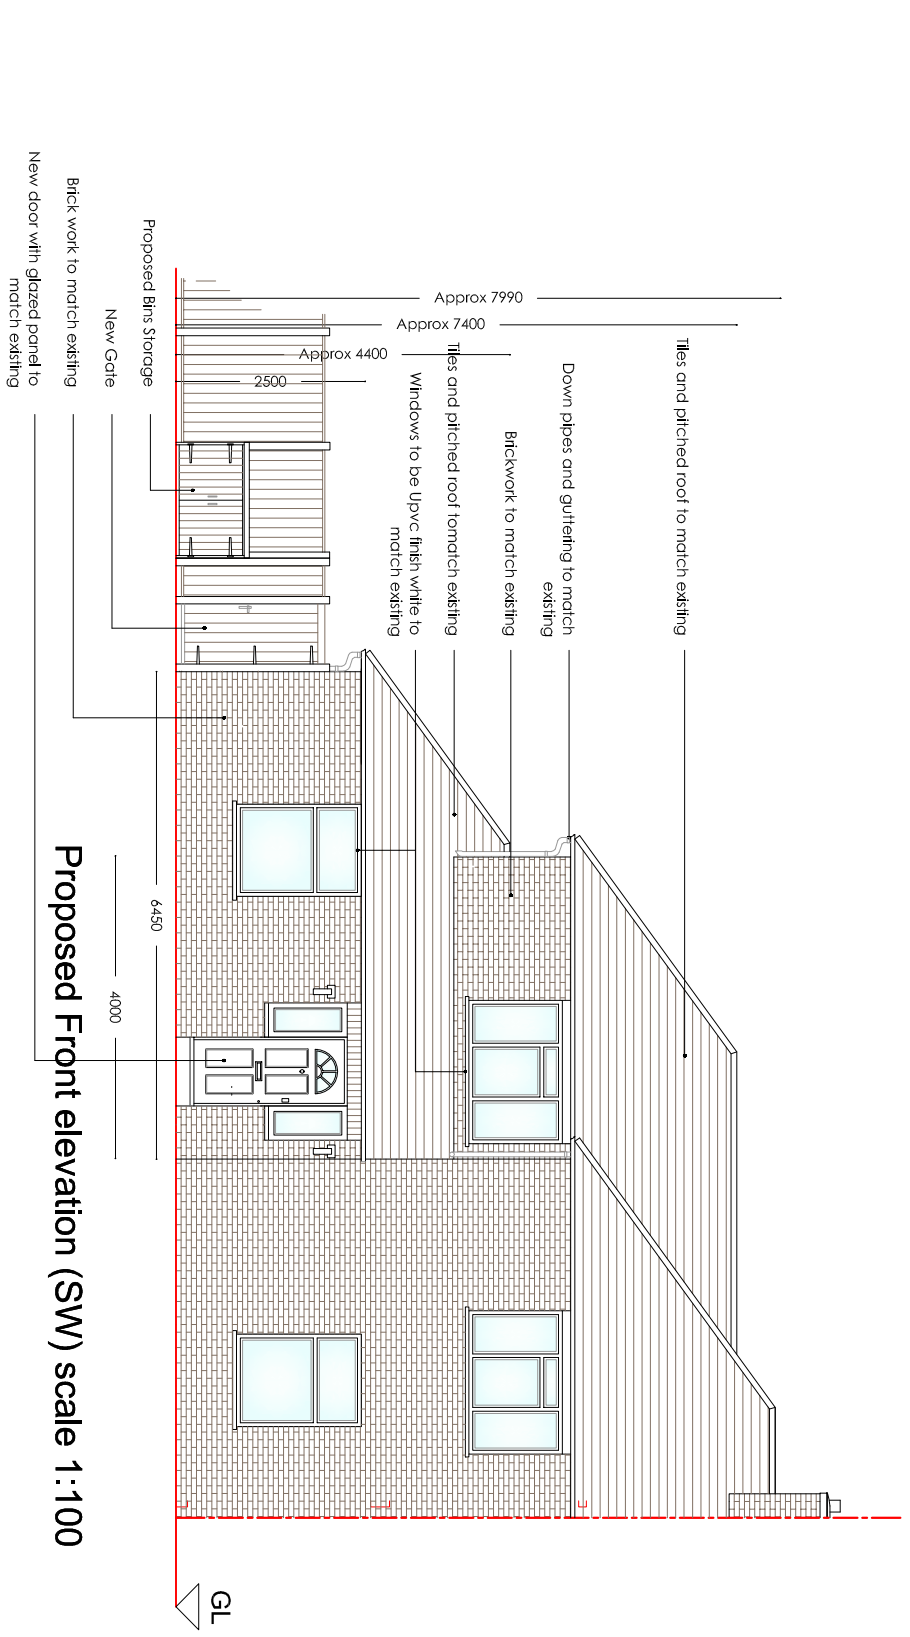


Proposed Front elevation (SW) scale 1:100

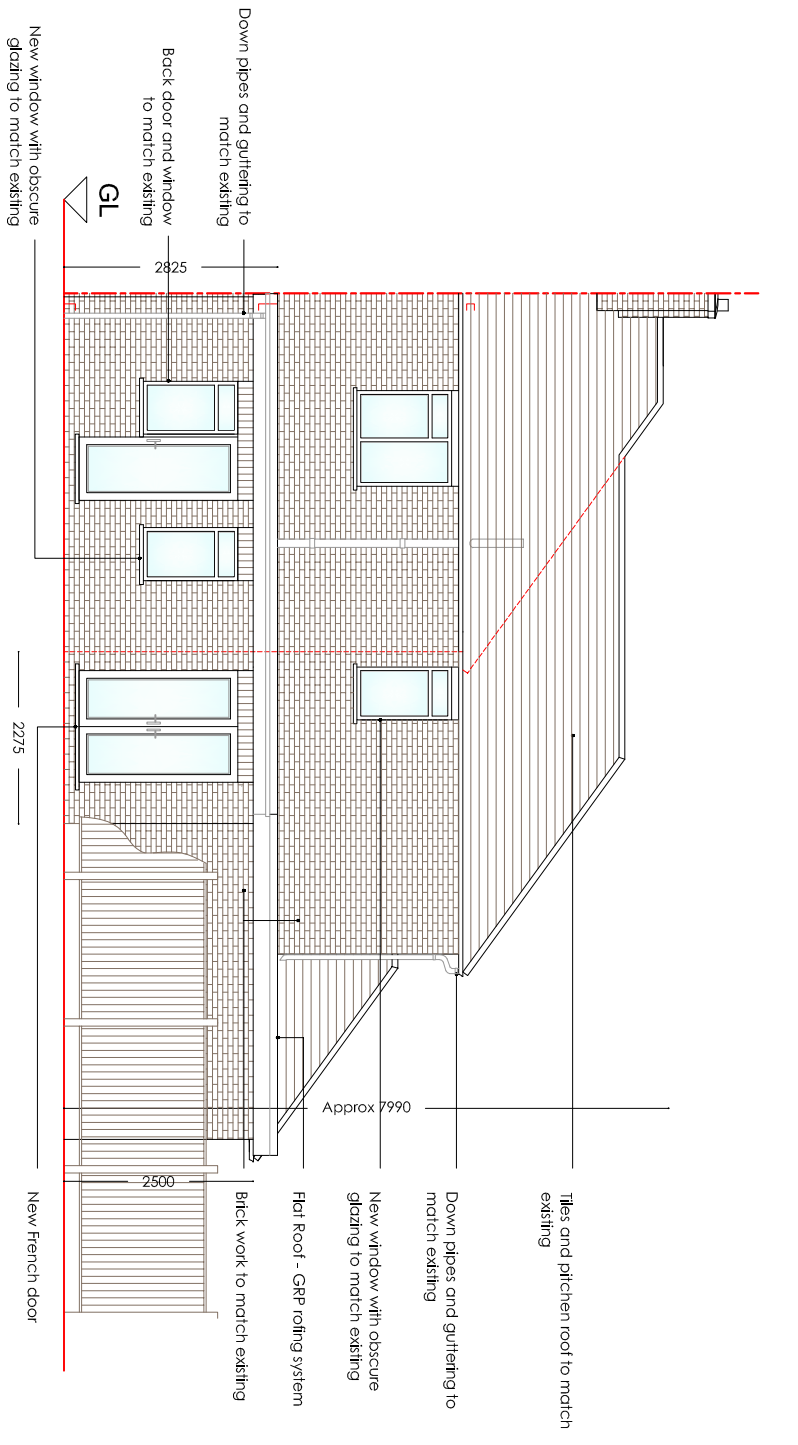

Proposed Rear elevation scale 1:100

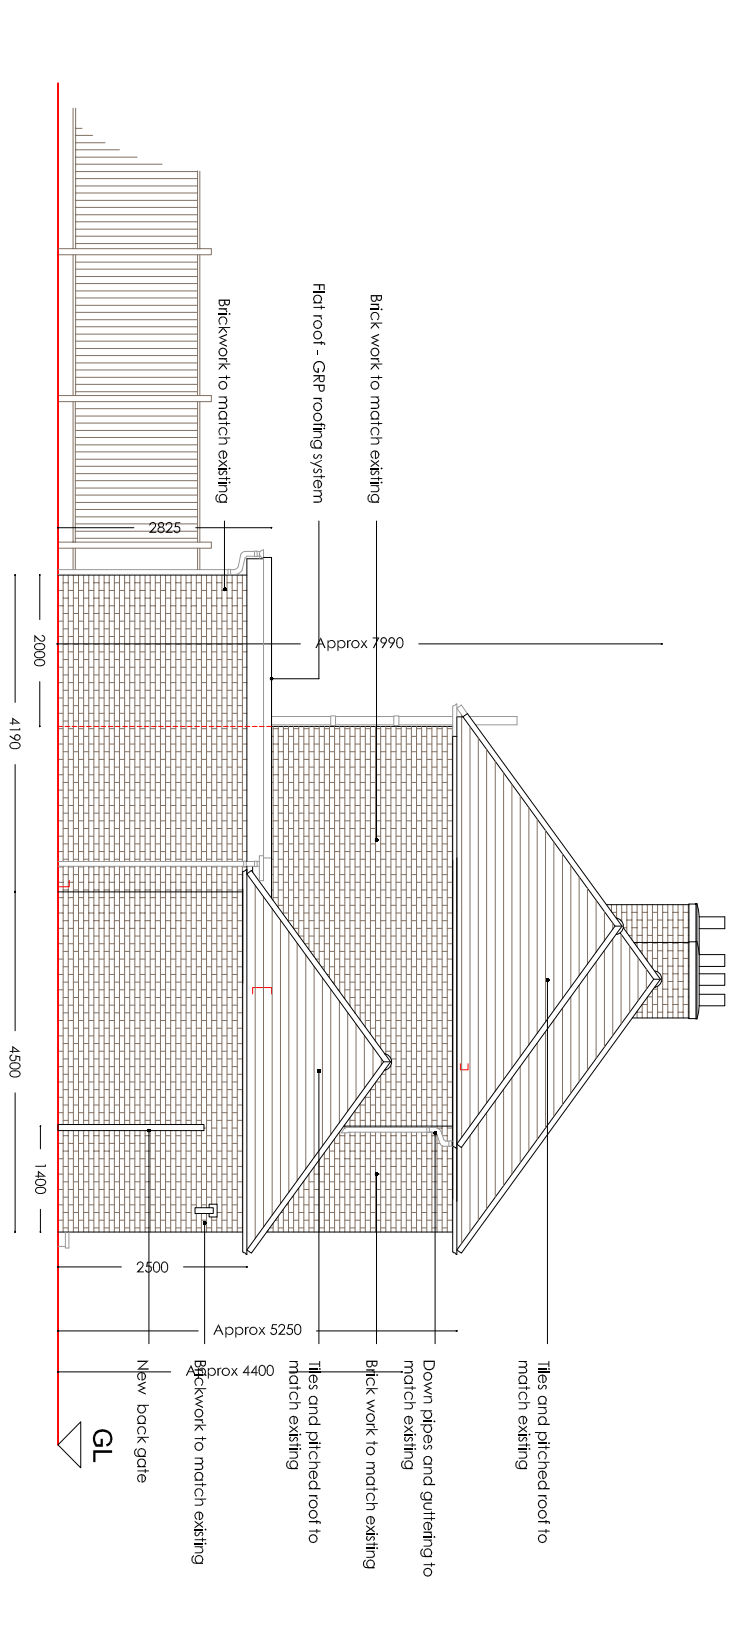

Proposed Side elevation (SW) scale 1:100

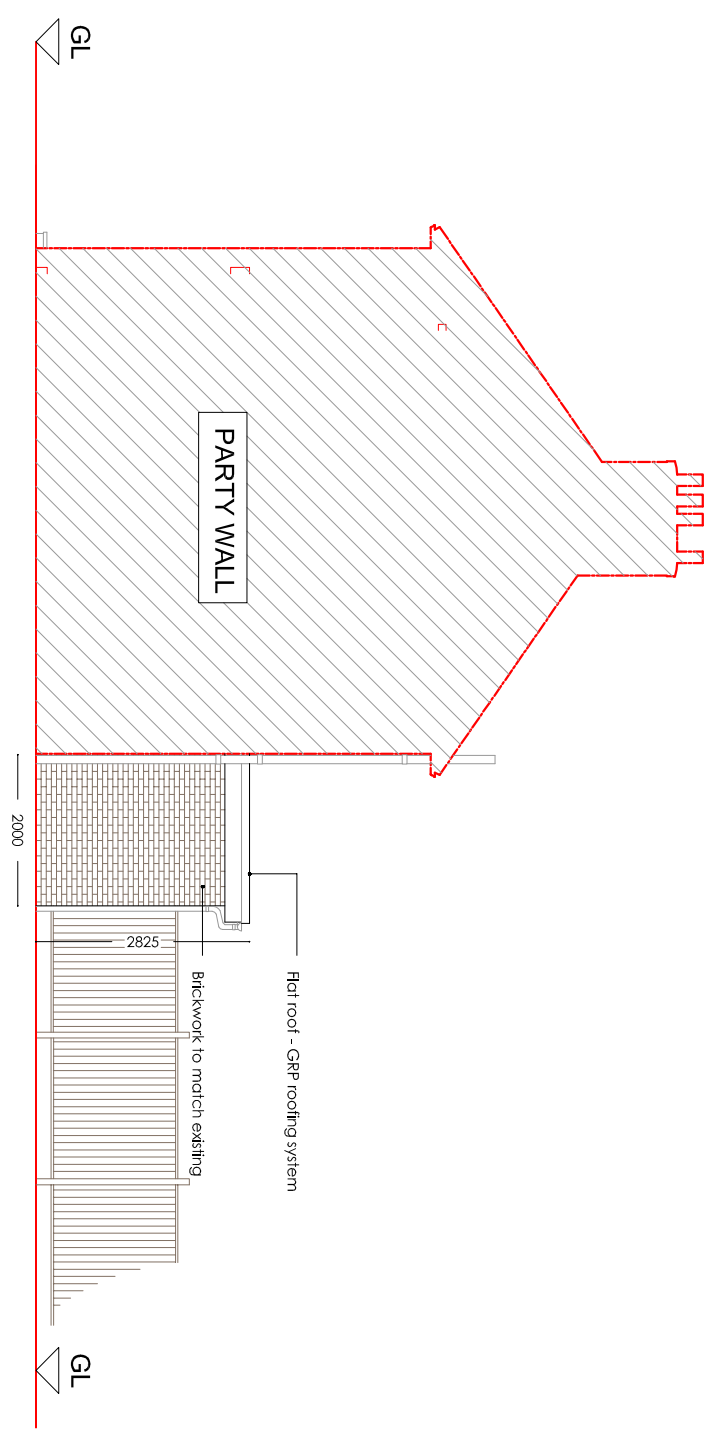

Proposed Side elevation (NE) scale 1:100