

SCALE BAR



0 0.5 1 2 3 4 5 Metres

REV DATE DESCRIPTION

REV	DATE	DESCRIPTION

**GENERAL NOTES**

- All drawings to be read in conjunction with other consultants drawings & written specifications
- All structure to be in accordance with structural engineers drawings & written specification
- All works to comply with British standards requirements as noted within written documents
- All dimensions to be checked on site prior to the manufacture of any elements and major discrepancies to be reported to the architect

T.B.G. = To be confirmed  
 C.O.S = Check on site  
 S/O = Structural opening  
 COPYRIGHT  
 Gilbert Gibson Designs

**PROJECT DESCRIPTION:**  
 Demolish existing rear POD bathroom and site storage.  
 Erection of a two-storey side extension/part single-storey and single storey rear extension


**PROJECT ADDRESS:**  
 9 Whitland Road - Sutton-SM5 1GX  
**CLIENTS:** Mr and Mrs Teney  
**DRW TITLE:** Proposed Roof Plan  
**DRW No.:** GGD-318-P06  
**DRWN BY:** GG **DATE:** March 2021 **SCALE:** 1:100/A3



**GILBERT GIBSON DESIGNS**  
 14 Evesham Green, Morden, Surrey, SM4 6PW  
 Tel: 02086407038 mob: 07903937864  
 E-mail: gilbert@gilbertgibsondesigns.com  
 Website: www.gilbertgibsondesigns.com

RIBA & ARB Architects

WELBECK ROAD

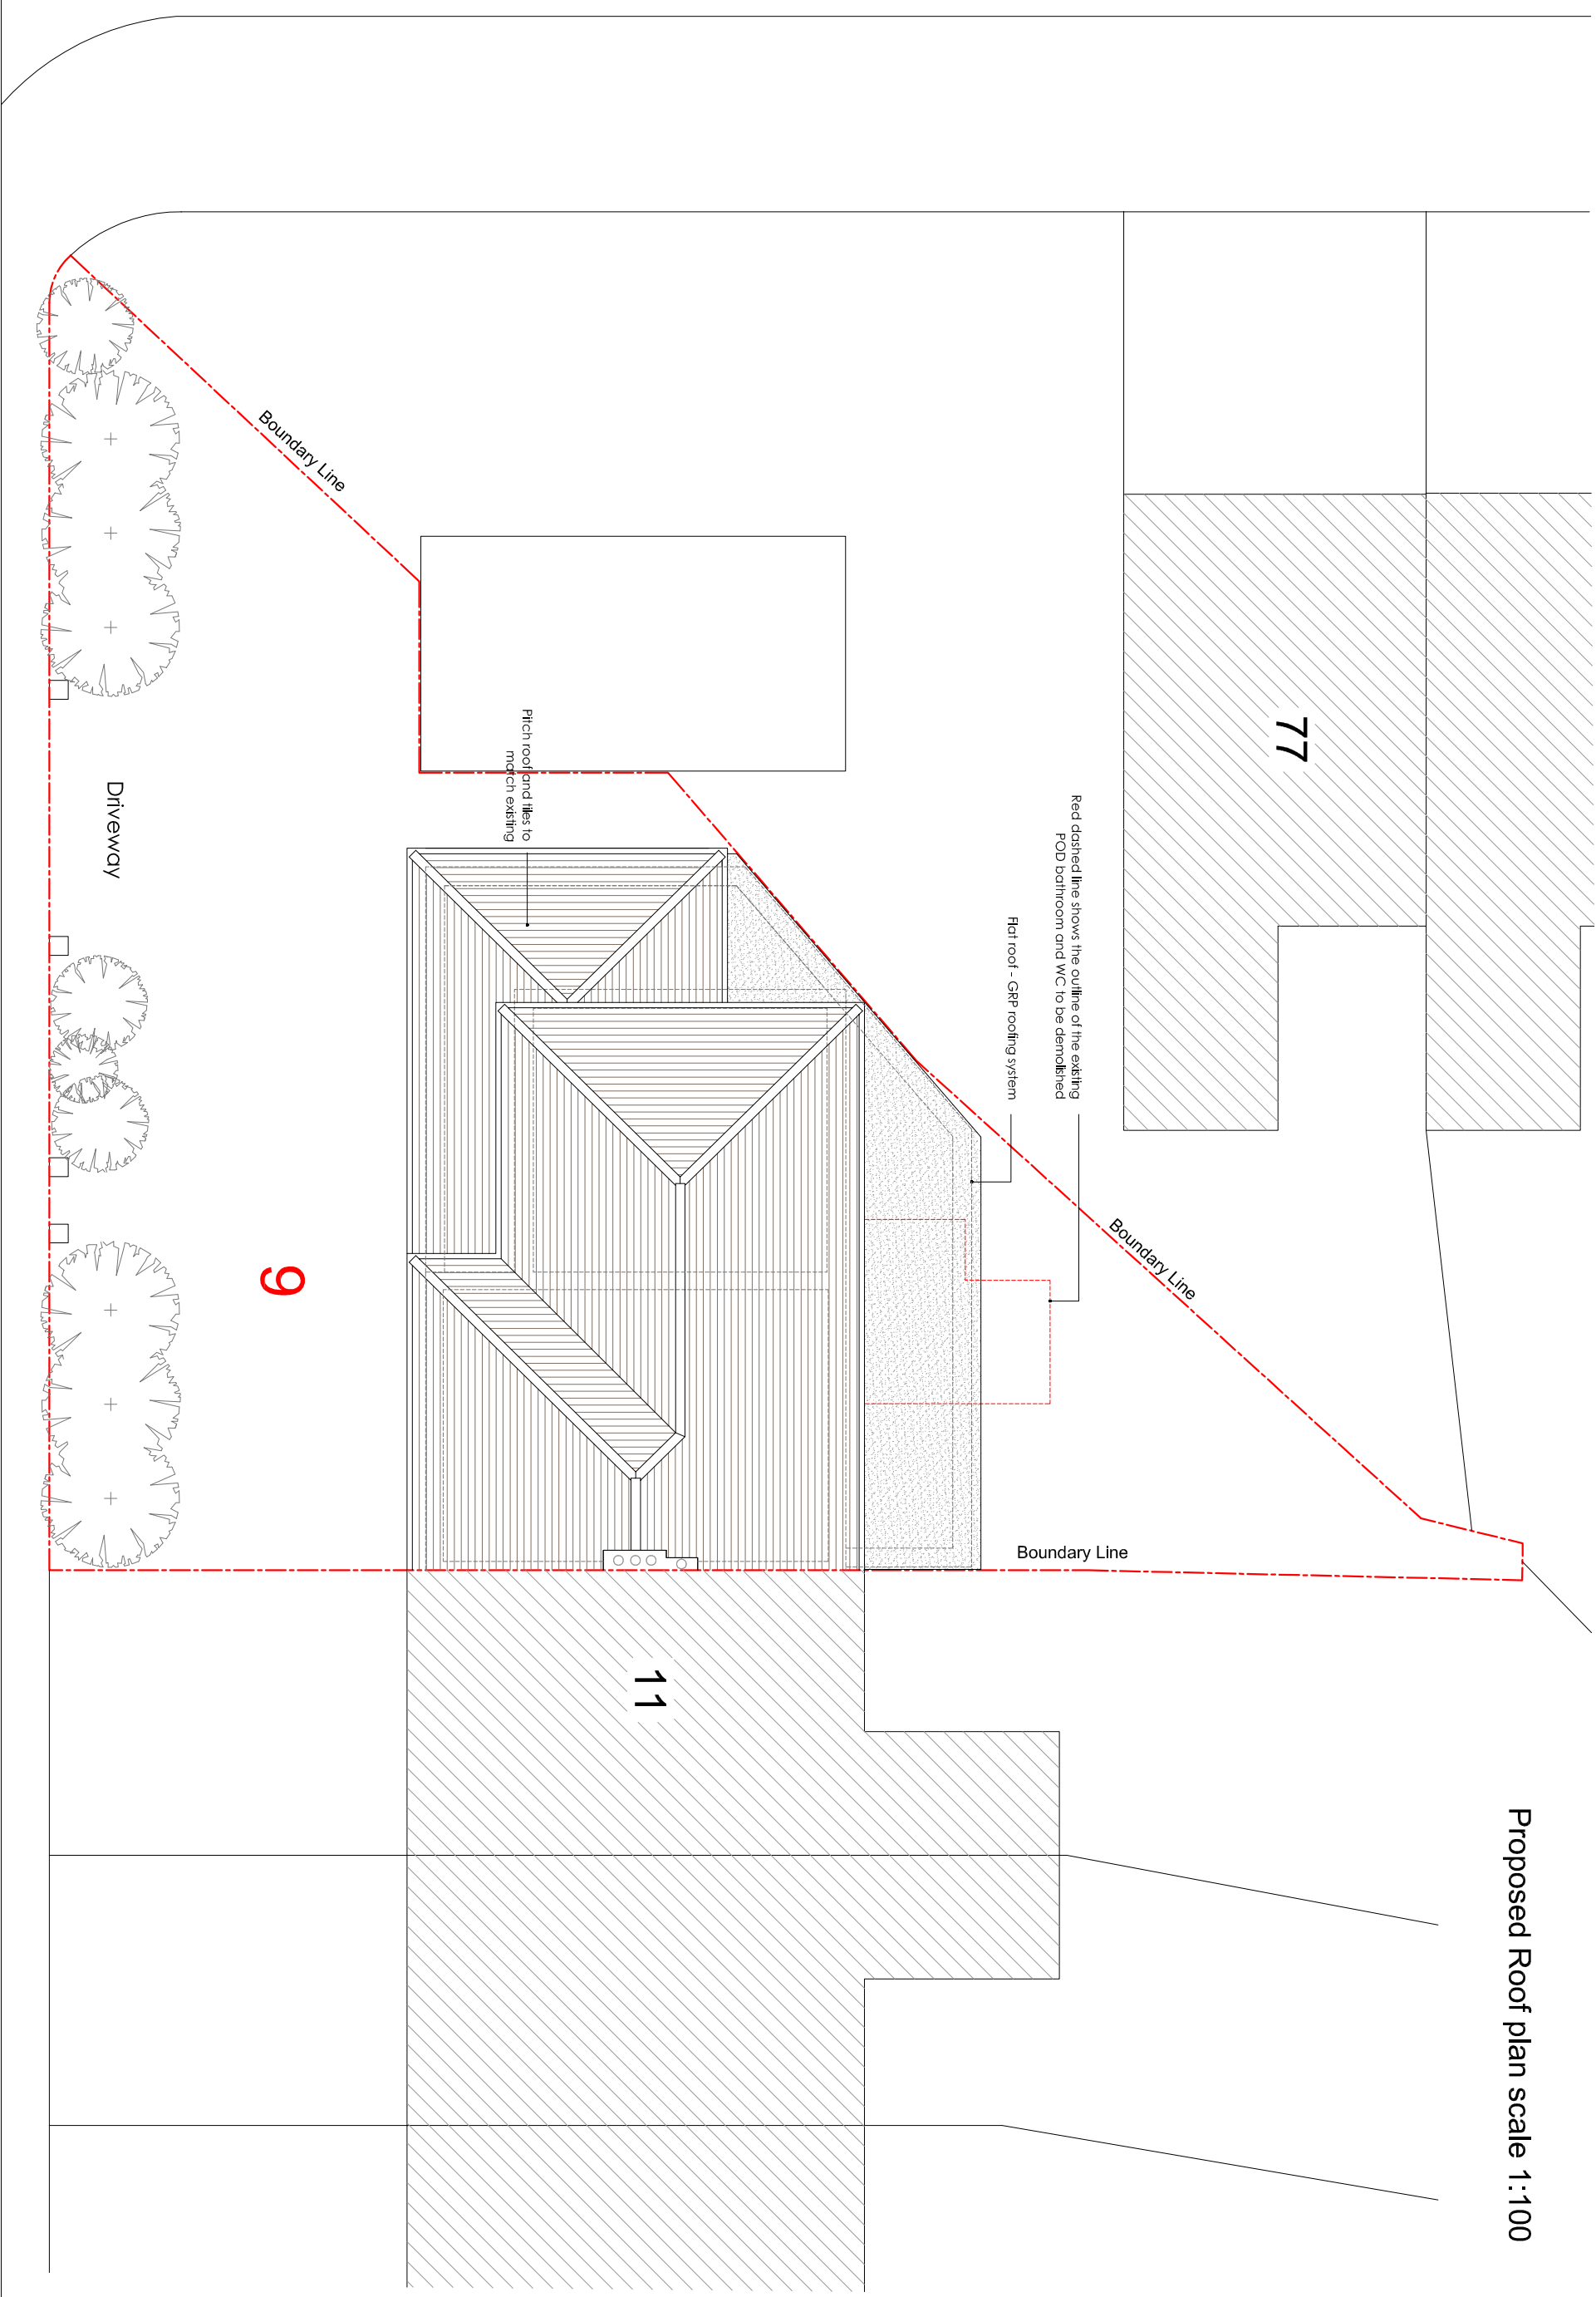

Proposed Roof plan scale 1:100

77

11

9

Driveway

Boundary Line

Boundary Line

Boundary Line

Pitch roof and tiles to match existing

Flat roof - GRP roofing system

Red dashed line shows the outline of the existing POD bathroom and WC to be demolished