

REV	DATE	DESCRIPTION


**GENERAL NOTES**

- All drawings to be read in conjunction with other consultants drawings & written specifications
- All structure to be in accordance with structural engineers drawings & written specification
- All works to comply with british standards requirements as noted within written documents
- All dimensions to be checked on site prior to the manufacture of any elements and major discrepancies to be reported to the architect


T.B.G = To be confirmed  
 C.O.S = Check on site  
 S/O = Structural opening  
 COPYRIGHT  
 Gilbert Gibson Designs

**PROJECT DESCRIPTION:**  
 Demolish existing rear POD bathroom and site storage.  
 Erection of a two-storey side extension/part single-storey and single storey rear extension


<b>PROJECT ADDRESS:</b> 9 Whitland Road - Sutton - SM5 1GX	
<b>CLIENTS:</b> Mr and Mrs Teney	
<b>DRW TITLE:</b> Existing Elevations	
<b>DRW No.:</b> GGD-318-P03	<b>Rev.</b>
<b>DRWN BY:</b> GG	<b>DATE:</b> March 2021
<b>SCALE:</b> 1:100/A3	

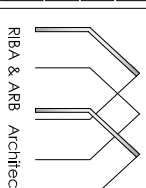


**GILBERT GIBSON DESIGNS**  
 14 Evesham Green, Morden, Surrey, SM4 6PW  
 Tel: 02086407038 mob: 07903937984  
 E-mail: gilbert@gilbertgibsondesigns.com  
 Website: www.gilbertgibsondesigns.com

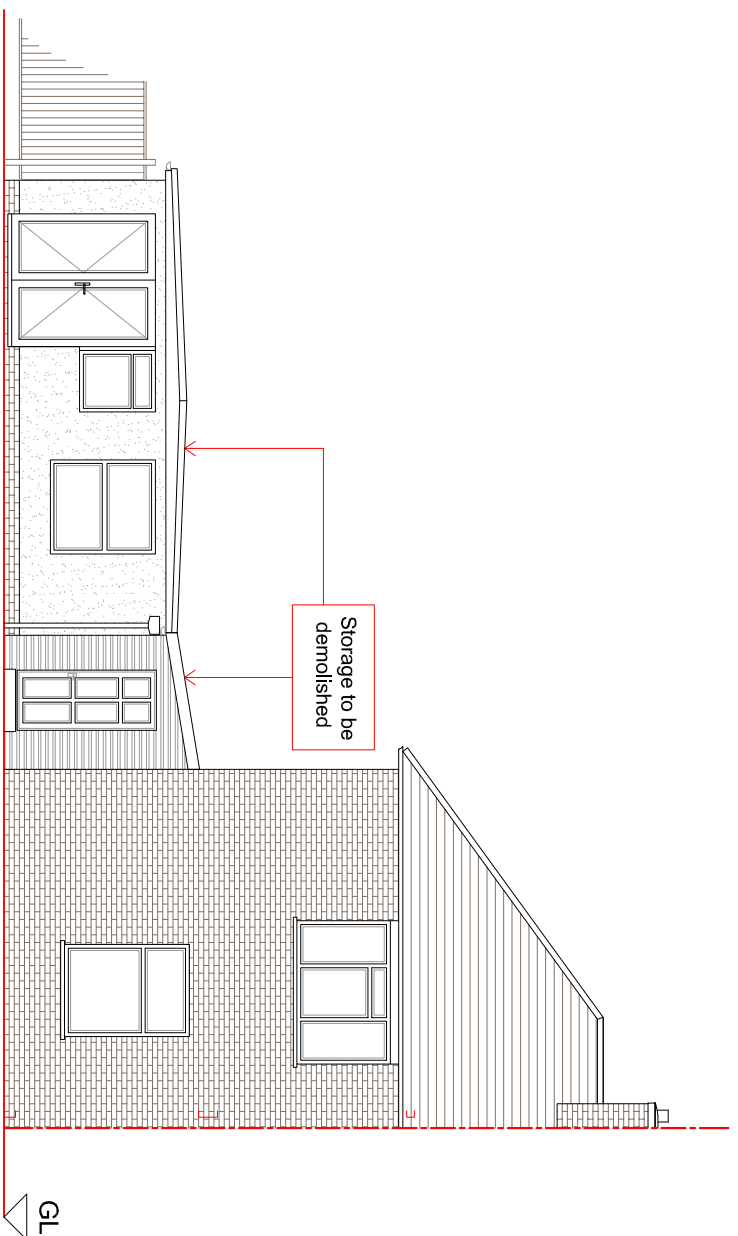


Existing Front elevation (SW) scale 1:100

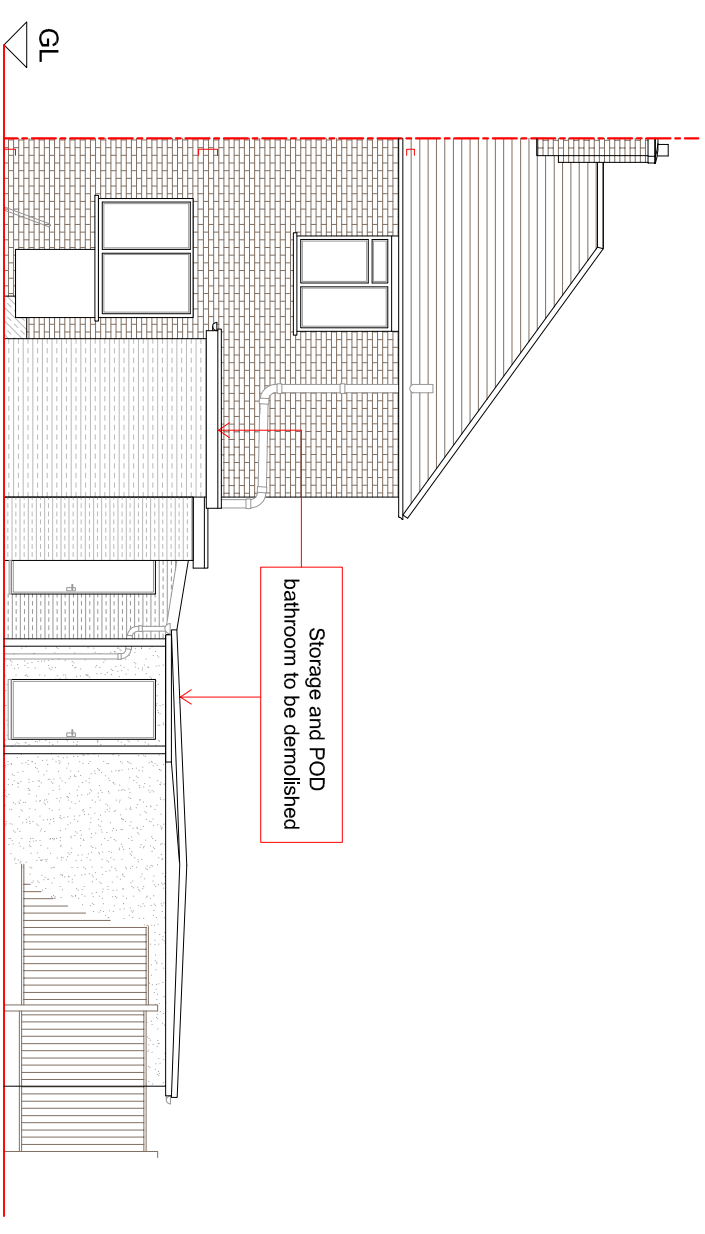

Existing Rear elevation scale 1:100

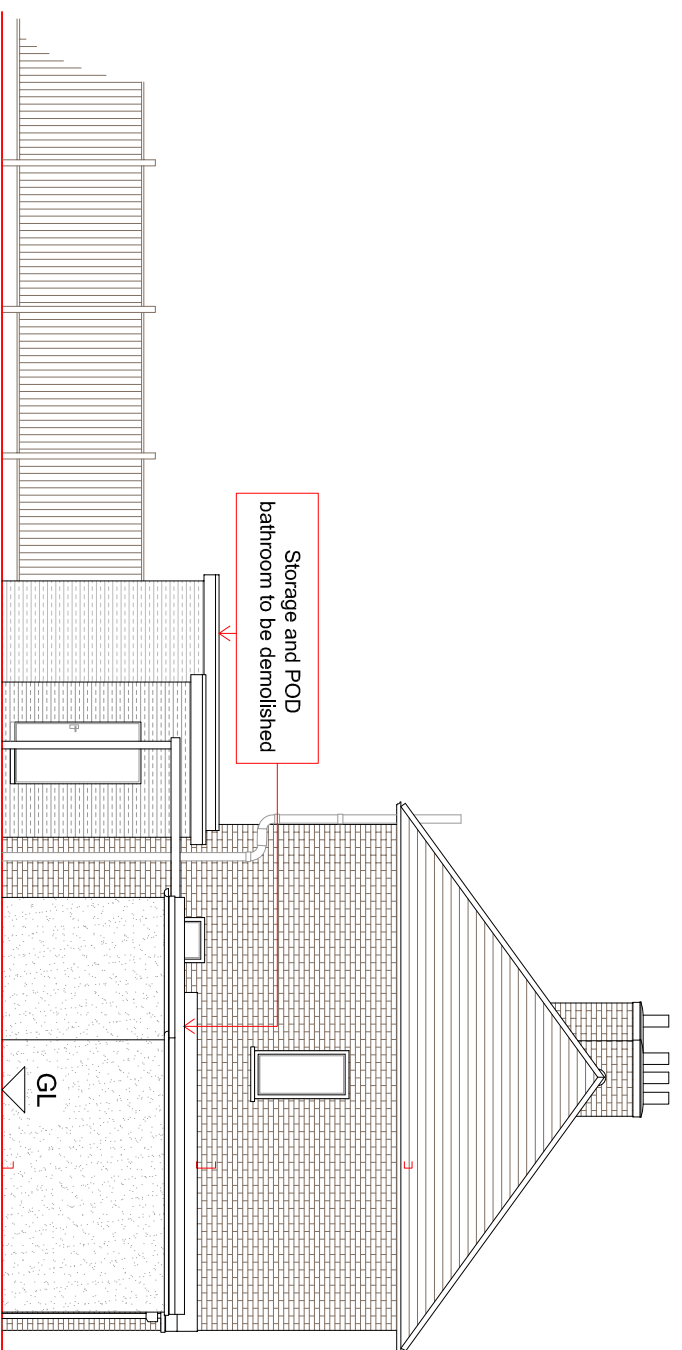

Existing Side elevation (SW) scale 1:100

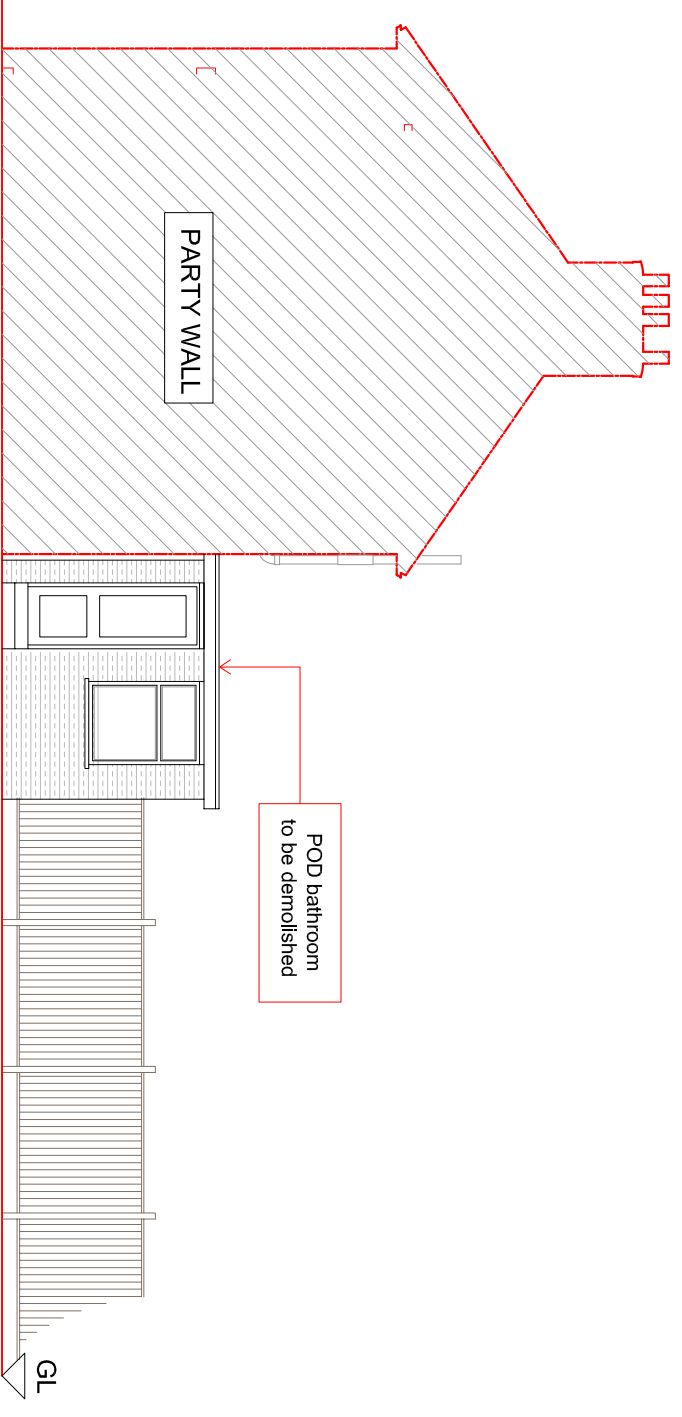

Existing Side elevation (NE) scale 1:100