

SCALE BAR



0 0.5 1 2 3 4 5 Metres

REV DATE DESCRIPTION

REV	DATE	DESCRIPTION

GENERAL NOTES

-All drawings to be read in conjunction with other consultants drawings & written specifications
 -All structure to be in accordance with structural engineers drawings & written specification
 -All works to comply with British standards requirements as noted within written documents
 -All dimensions to be checked on site prior to the manufacture of any elements and major discrepancies to be reported to the architect

T.B.C = To be confirmed
 C.O.S = Check on site
 S/O = Structural opening

COPYRIGHT
 Gilbert Gibson Designs

PROJECT DESCRIPTION:

Demolish existing rear POD bathroom and side storage.
 Erection of a two-storey side extension/part single-storey and single storey rear extension

PROJECT ADDRESS:

9 Whitland Road - Sutton - SM5 1GX

CLIENTS: Mr and Mrs Teney

DRW TITLE: Existing Ground and First Floor Plans

DRW No. GGD-318-P02

DRWN BY: GG

DATE: March 2021


SCALE 1:100/A3



GILBERT GIBSON DESIGNS

14 Evesham Green, Morden, Surrey, SM4 6PW
 Tel: 02086407038 mob: 07903937984
 E-mail: gilbert@gilbertgibsondesigns.com
 Website: www.gilbertgibsondesigns.com


RIBA & ARB Architects

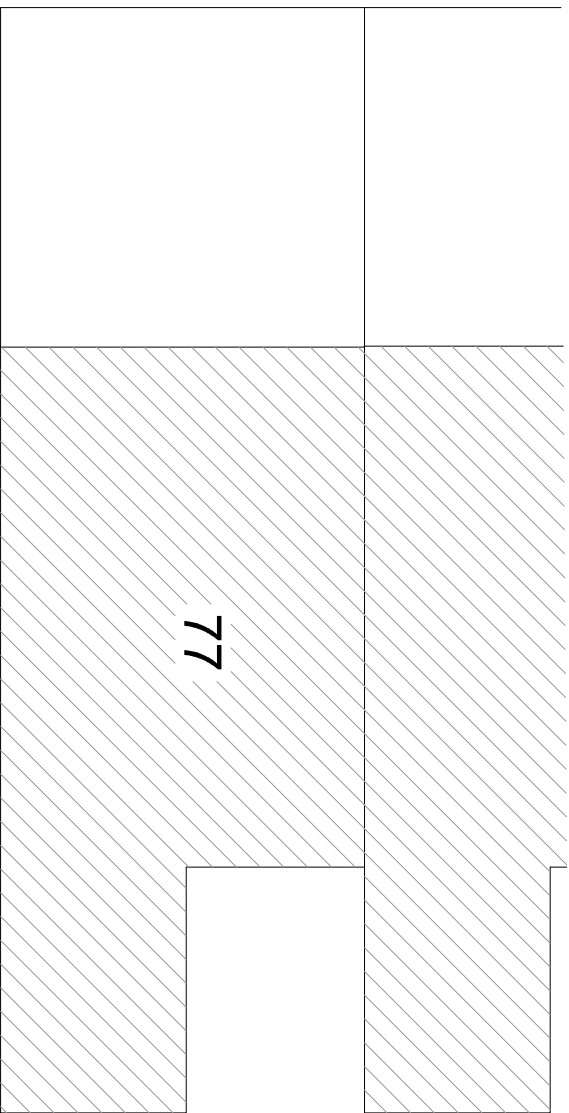


Rear Garden

Boundary Line


77

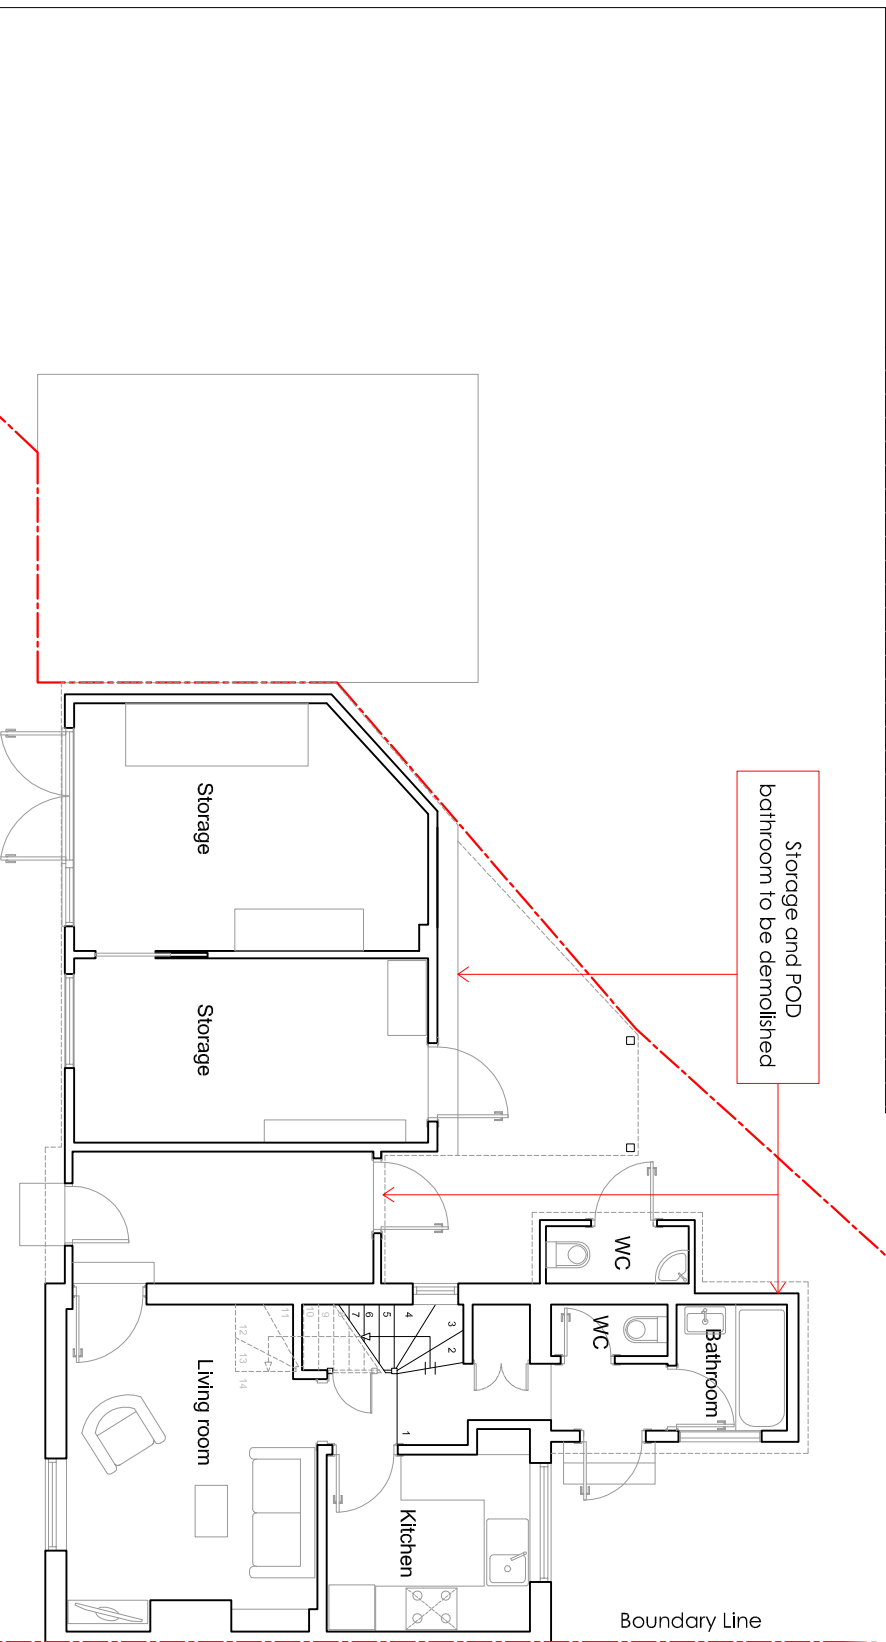

Existing ground floor plan scale 1:100

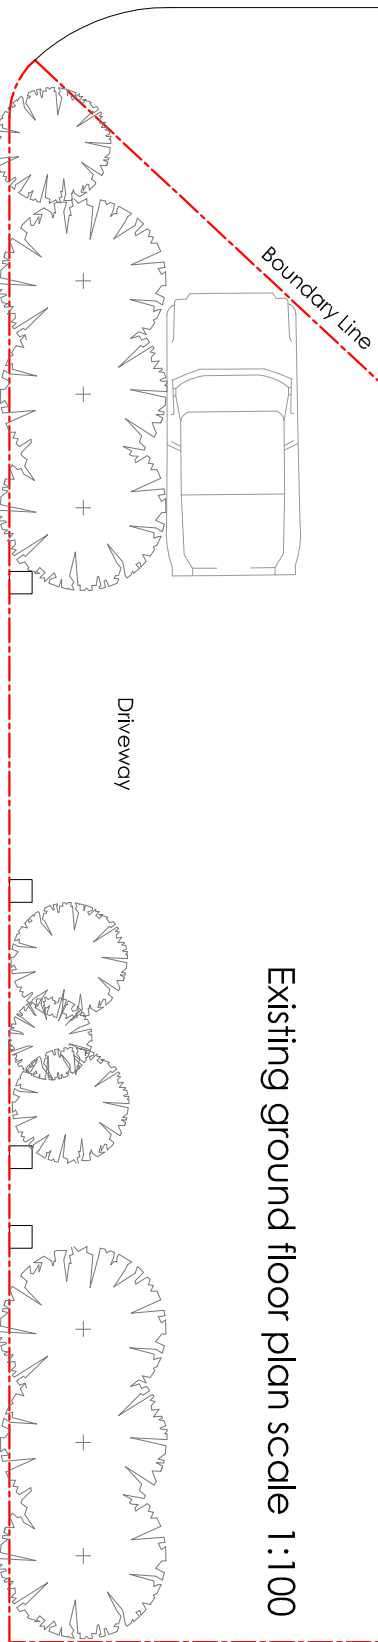


Driveway

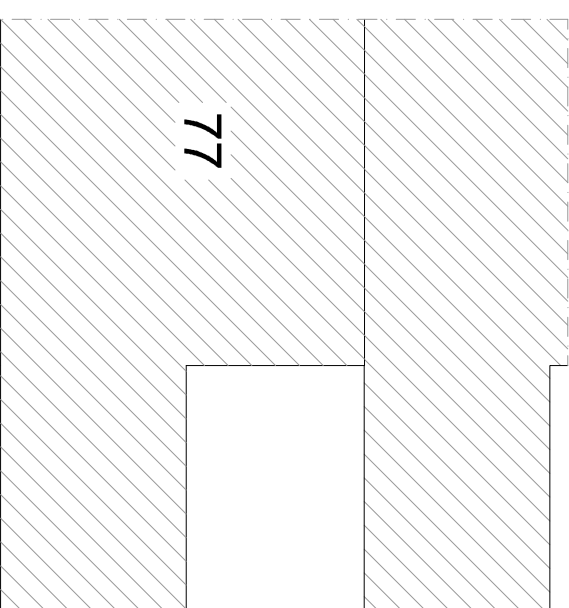

Boundary Line

77

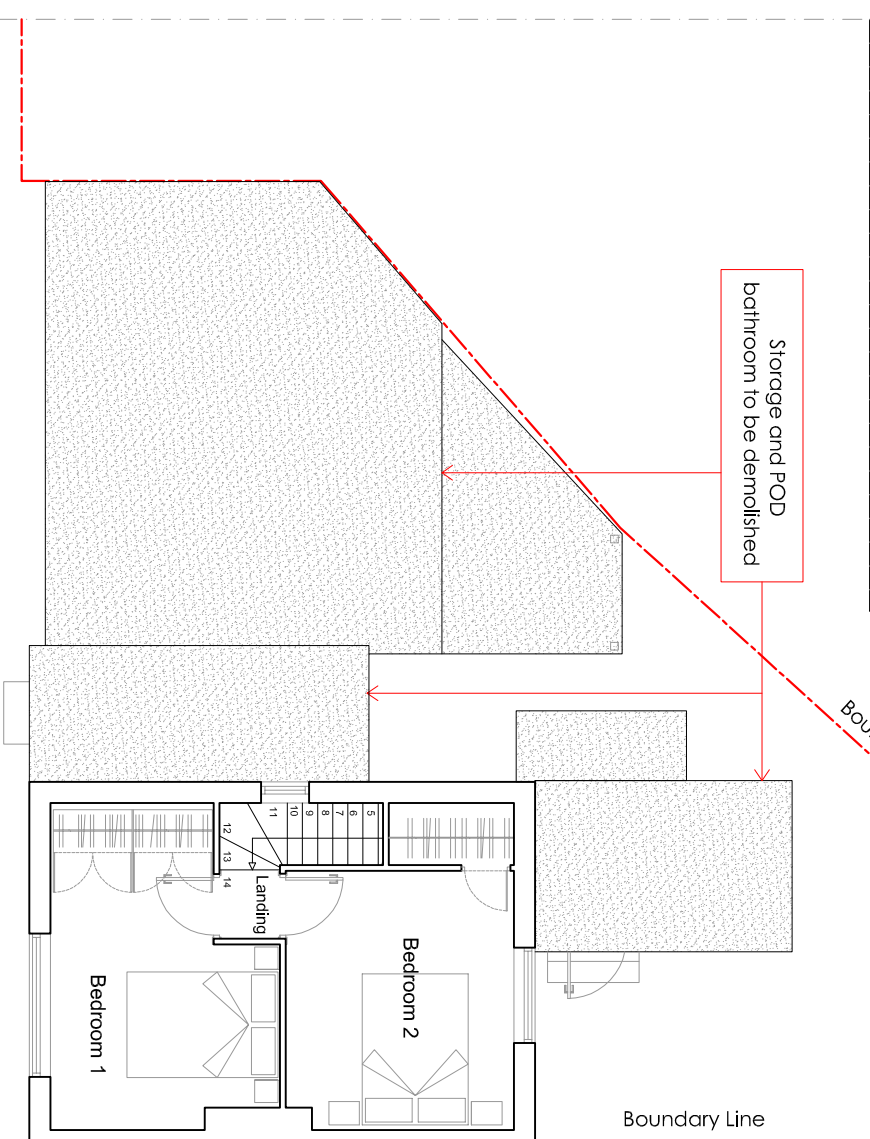

Existing first floor plan scale 1:100

