

# A3 - ORIGINAL SIZE

LET'S WORK TOGETHER TO HELP THE ENVIRONMENT. PLEASE DON'T PRINT THIS DRAWING UNLESS YOU ARE REALLY REQUIRE TO.


## NOTES

**GENERAL:**  
DRAWING TO BE READ IN CONJUNCTION WITH ALL OTHER RELEVANT DRAWINGS.

ALL DIMENSIONS AND LEVELS TO BE CHECKED ON SITE AND ANY DISCREPANCIES PRIOR TO THE COMMENCEMENT OF WORK RESOLVED.


**BUILDING MATERIAL FINISHES:**

- WALLS - 140mm THK BLOCKWORK WITH PAINTED ROUGHCAST FINISH AND PAINTED BASE COURSE BELOW DPC LEVEL. COLOUR OF ROUGHCAST TO BE OFF WHITE WITH A GREY BASE COURSE.
- ROOFS - GREY INSULATED COMPOSITE ROOF PANELS. KINGSPAN OR SIMILAR APPROVED.
- FASCIA & SOFFITS - PPC ALUMINIUM, GREY TO MATCH ROOF PANELS.
- PERSONNEL DOOR - SOLID HARDWOOD TIMBER DOOR AND FRAMING, PAINTED GREY TO MATCH ROOF PANEL.
- ROLLER SHUTTER DOOR - MATERIAL TO BE AS PER THE CLIENTS SPEC, COLOURED GREY TO MATCH ROOF PANEL.
- GUTTERS & DOWNPIPES - PPC ALUMINIUM, GREY TO MATCH ROOF PANELS.

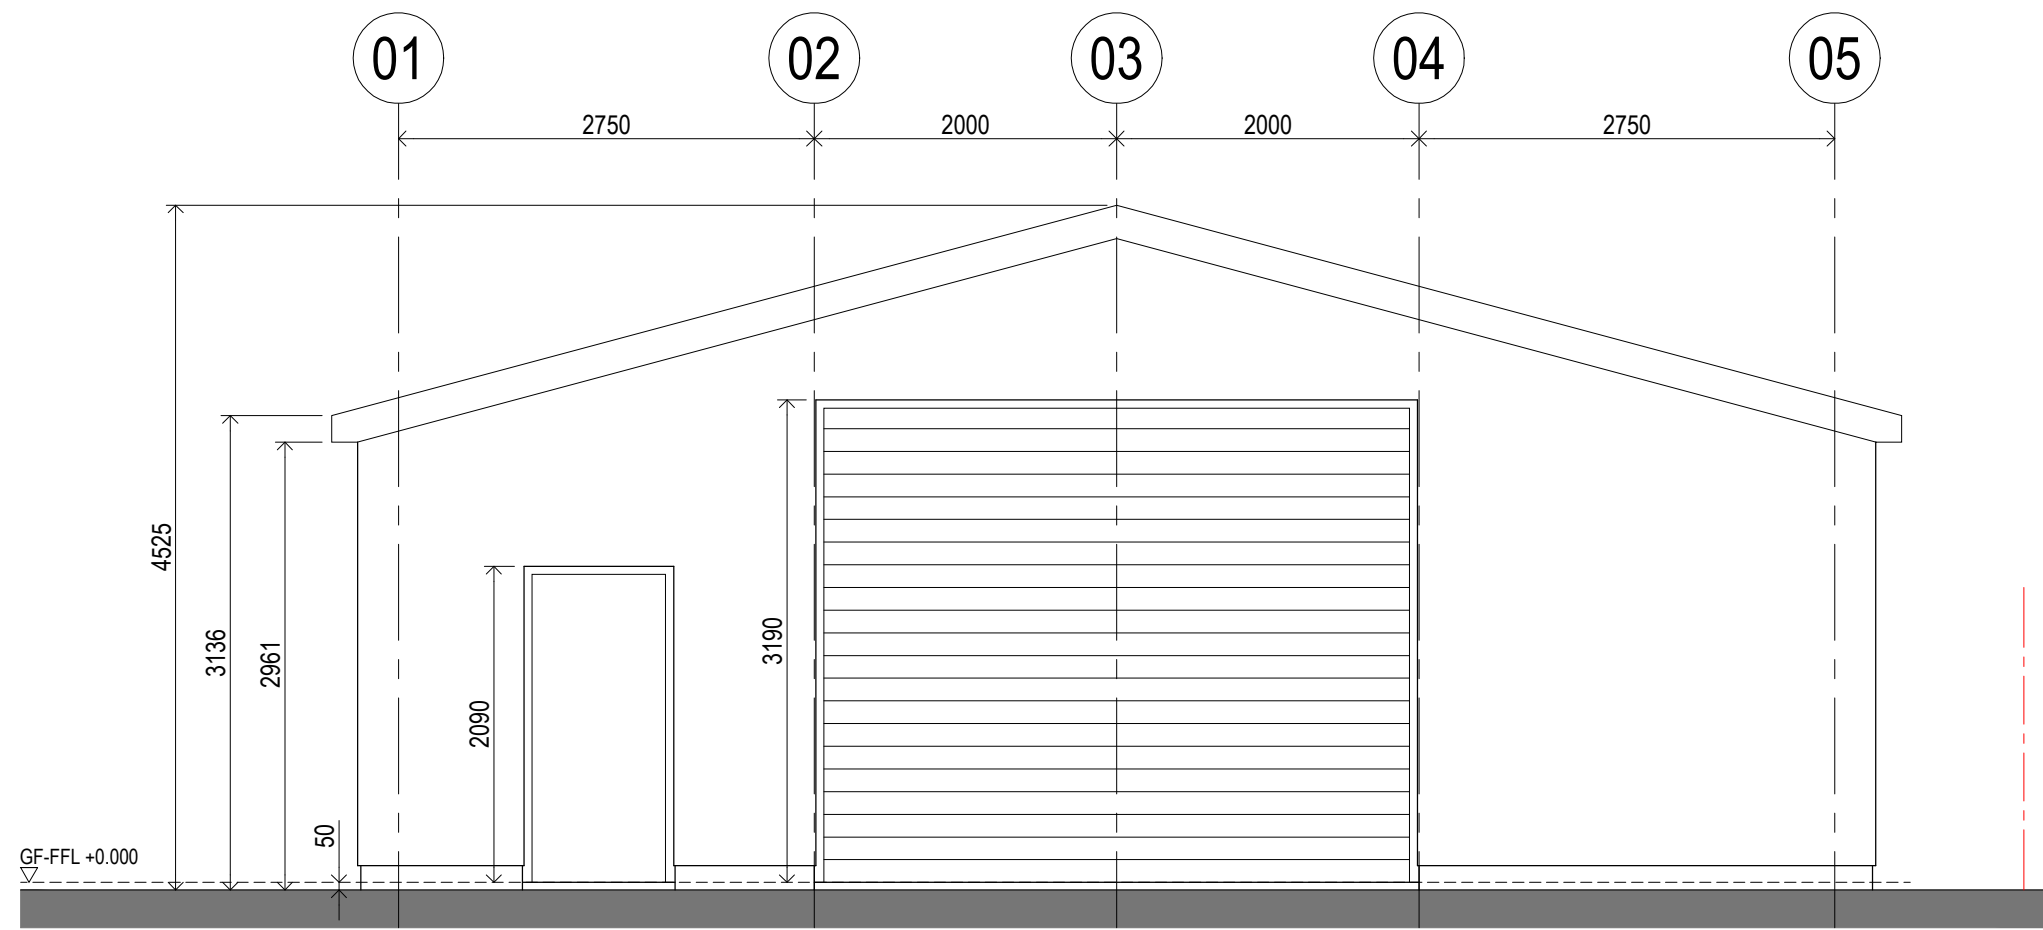

**West Elevation**

Scale: 1:50

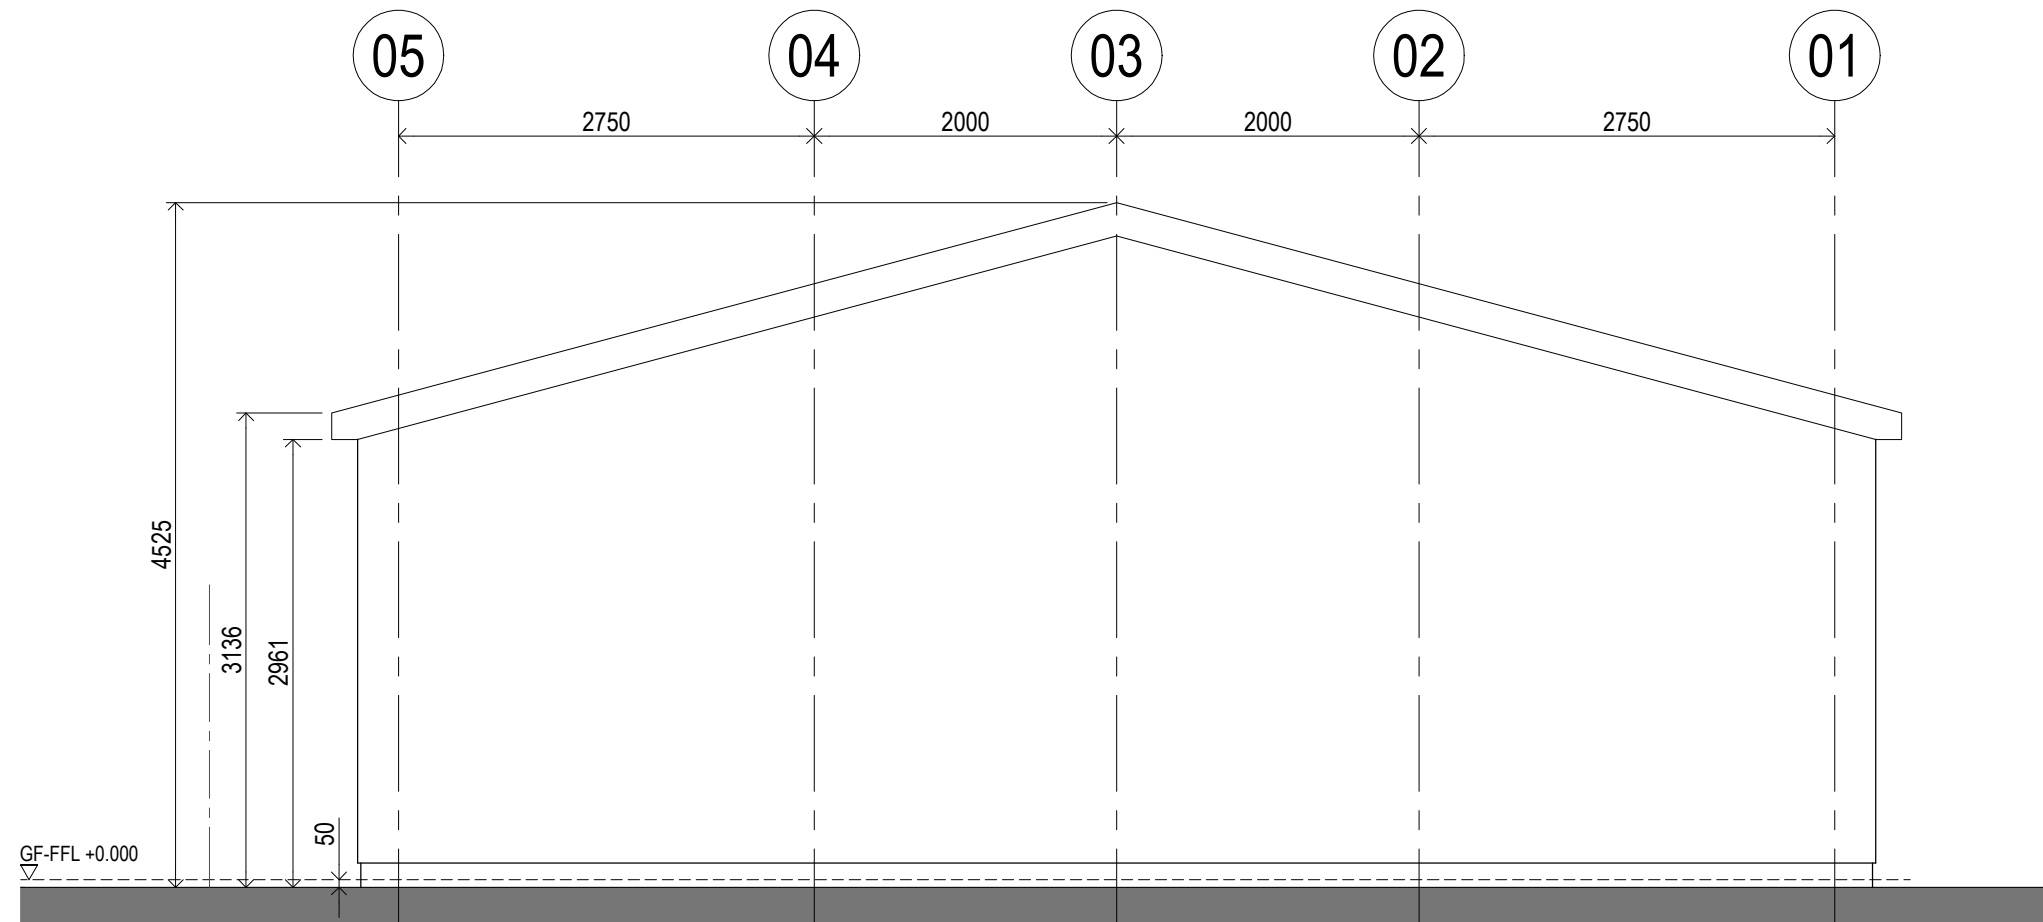

**East Elevation**

Scale: 1:50

Rev.	Date	Description	By	Chkd	Apprvd
-	-	-	-	-	-

**PLANNING SUBMISSION**

**Applicant:**  
Gary Houston  
16 Weir Road, Ardrossan, KA22 7ET

**Project Description:**  
Proposed Garage / Workshop To Rear of Garden

**Drawing Details:**  
West Elevation  
East Elevation

Drawn by: - Date: 26.03.21

Drawing No.: 004-PL-GA-002 Revision: -

Drawing Scale: As Shown @ A3