





Block Plan (Scale 1:200)


- New 1.8m high hedge planted along northern boundary
- Existing garage to be demolished
- Existing Cornish hedge to be retained.
- Existing house to be demolished.

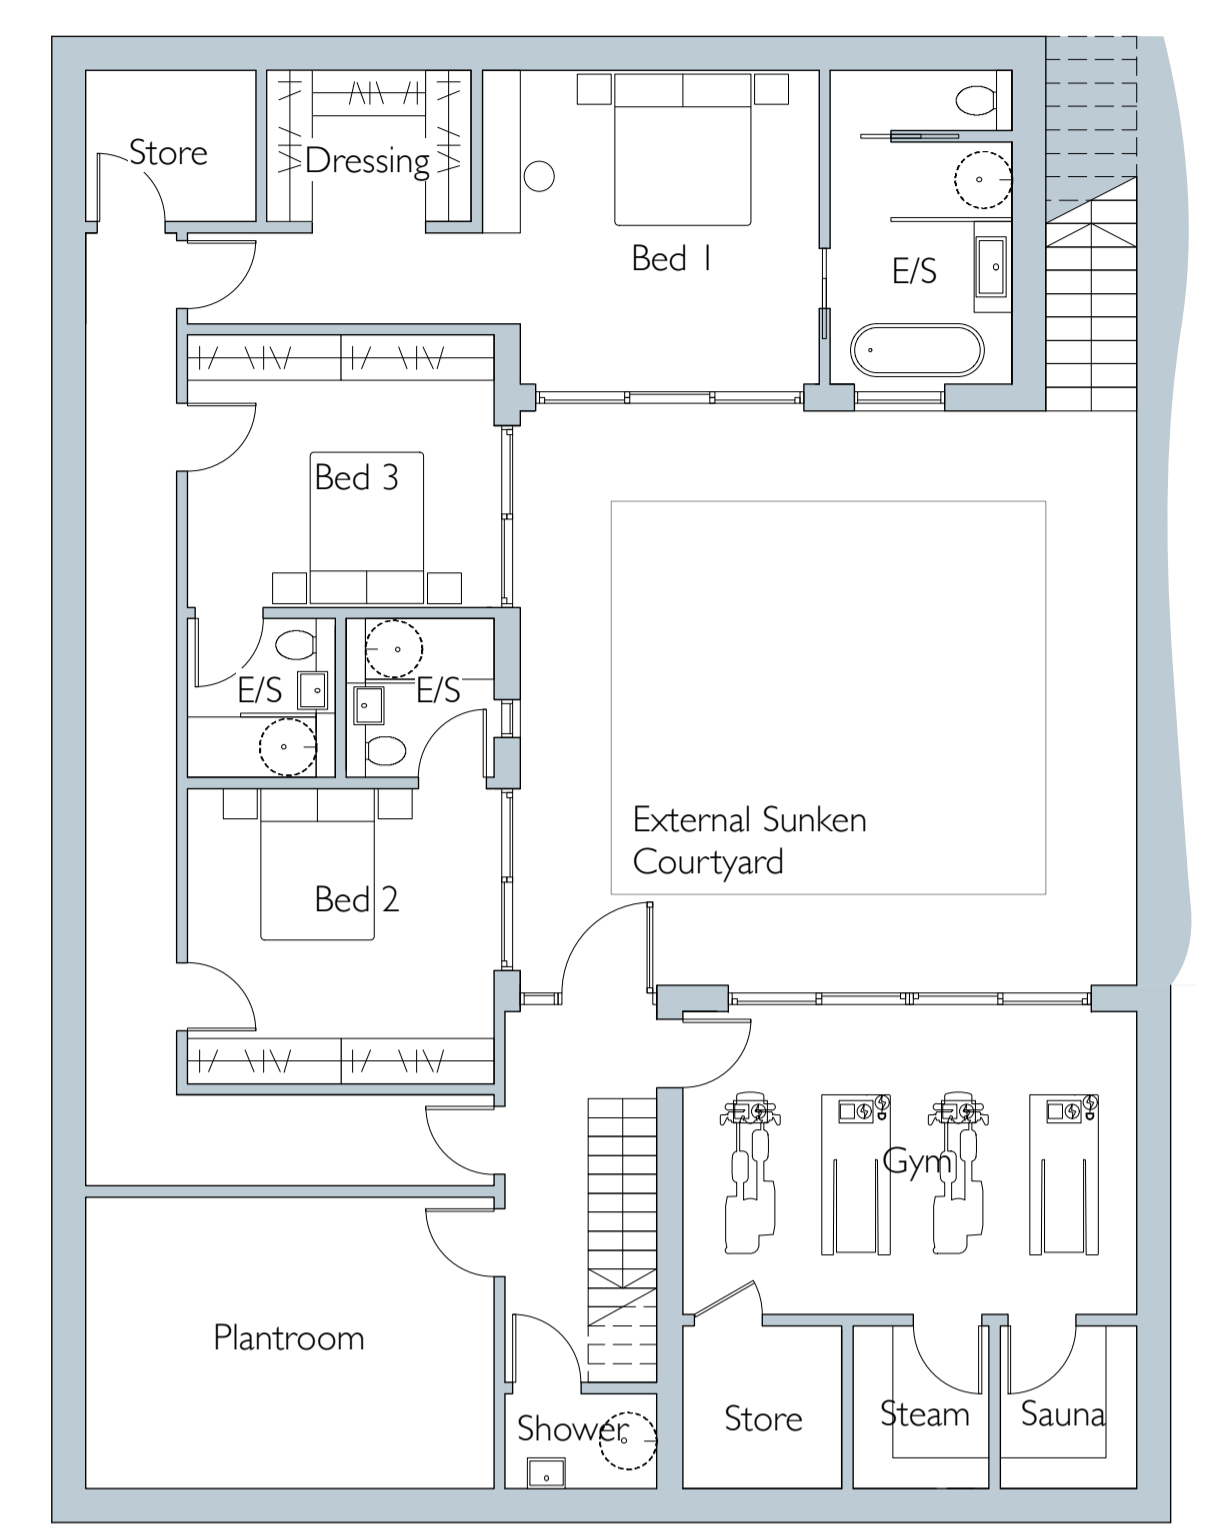


Lower Ground Floor Plan (Scale 1:100)

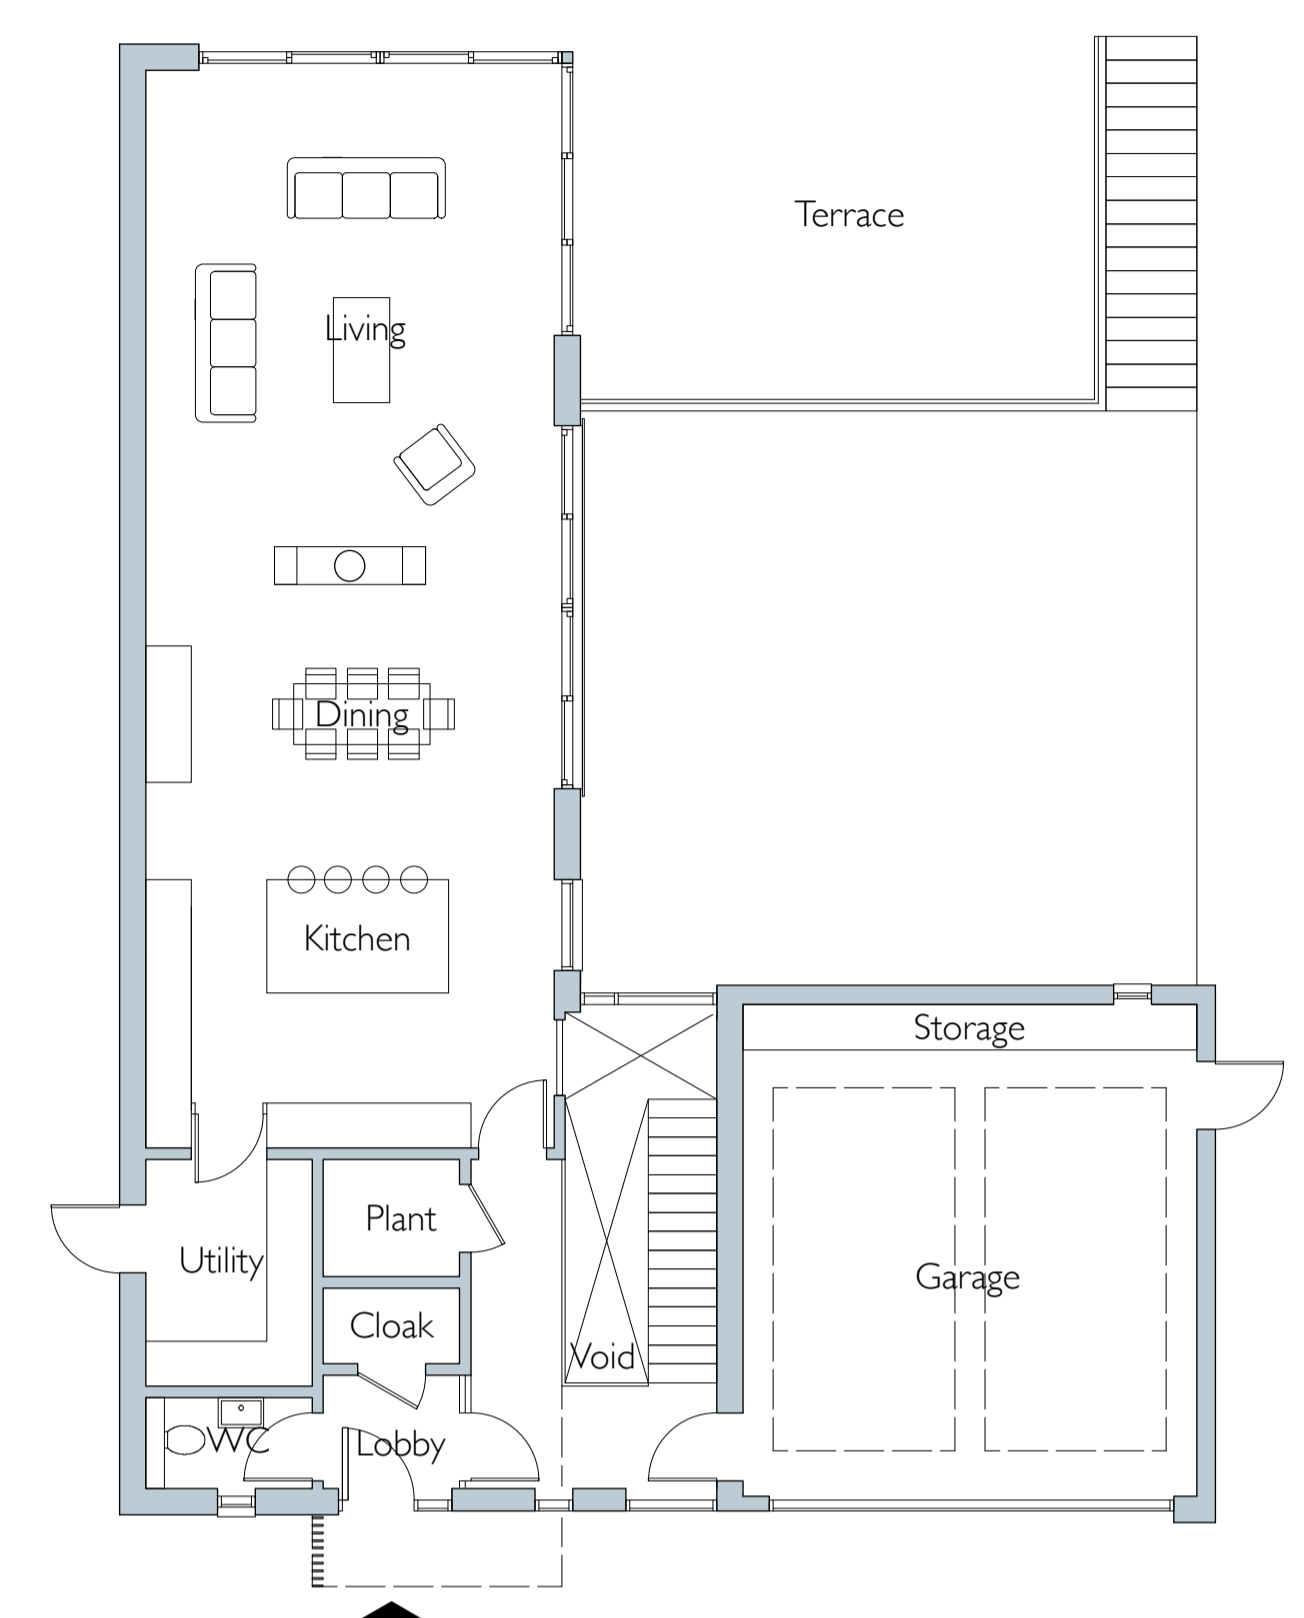

Ground Floor Plan (Scale 1:100)

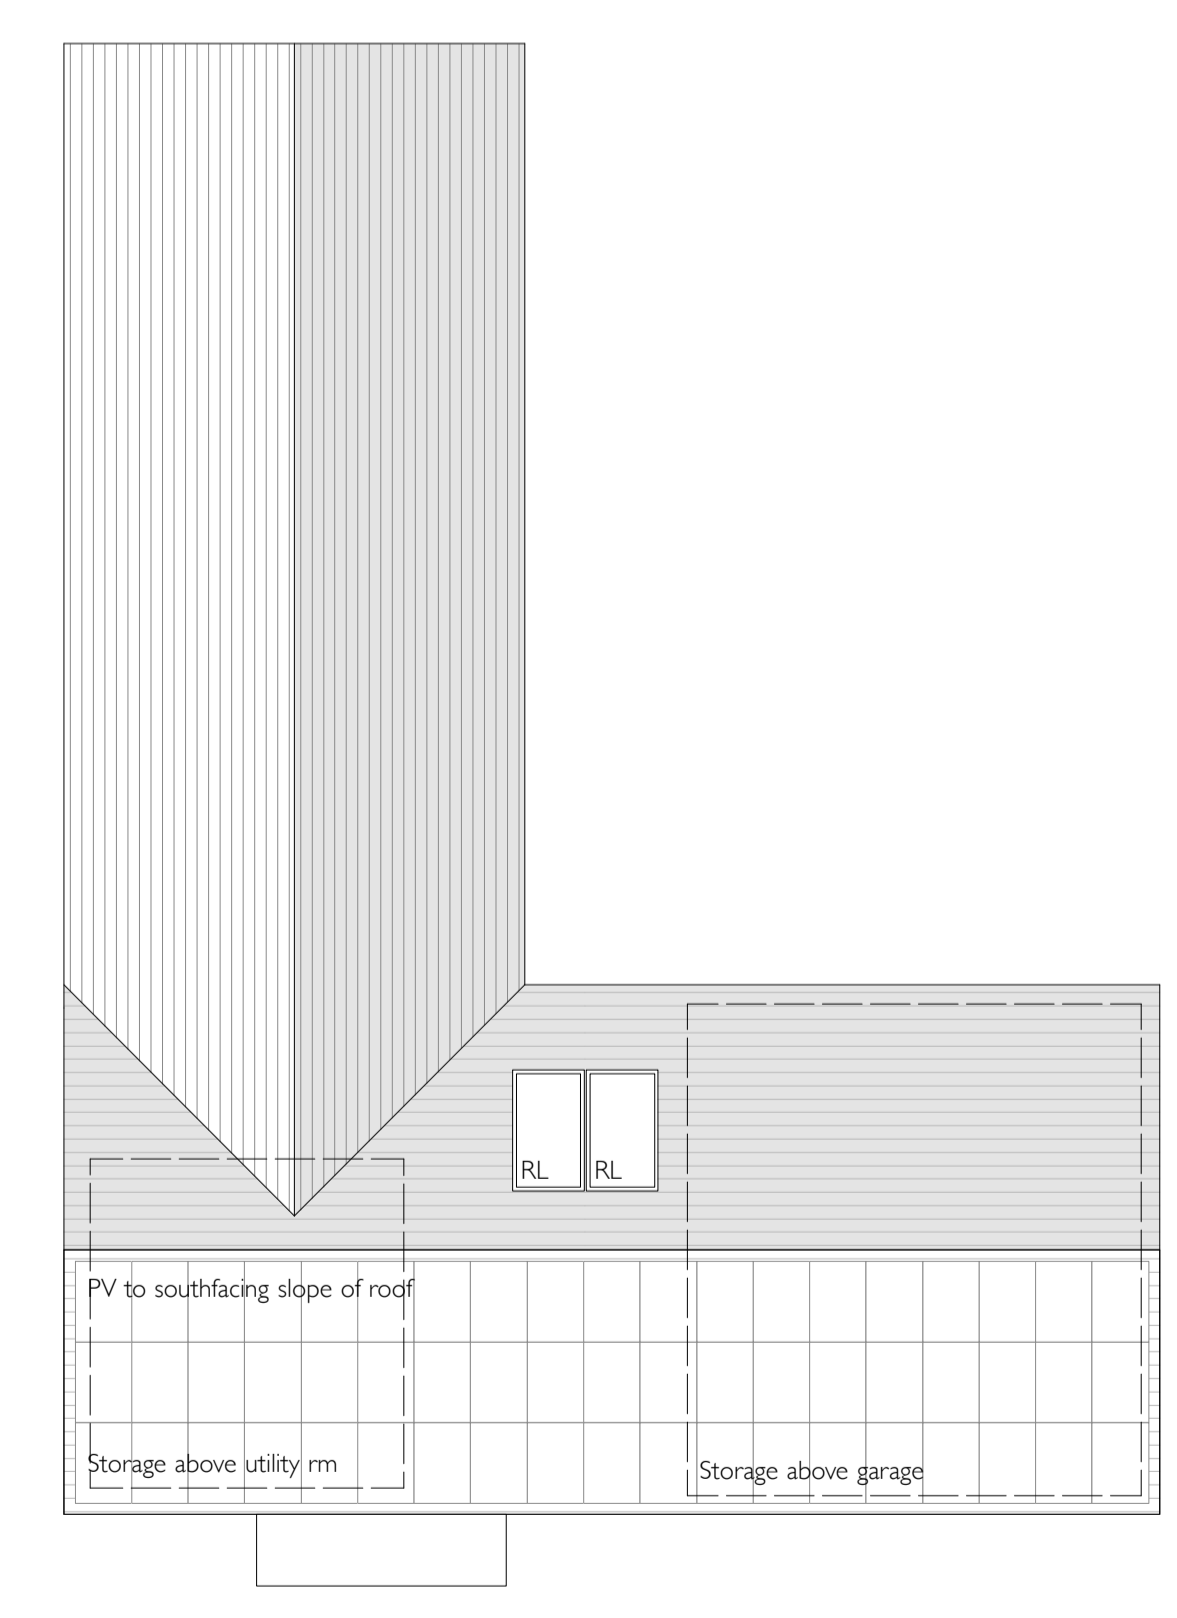

Roof Plan (Scale 1:100)

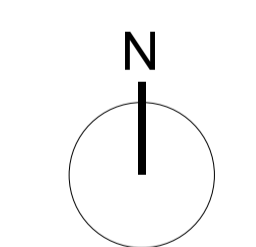

PLANNING

78 Hightown, Truro
 for
 Richard Pearce

Block Plan and Floor Plans
 As Proposed

Scale: 1:100 @ A1 (1:200 @ A3)
 Drawing No: 1589 / PLO3 Rev -
 The Boat Shed, Michael Browning Way
 Exeter EX2 8DD
 01392 438051 mail@g-a.uk.com

grainge architects

7 8 H I G H E R T O W N - T R U R O