

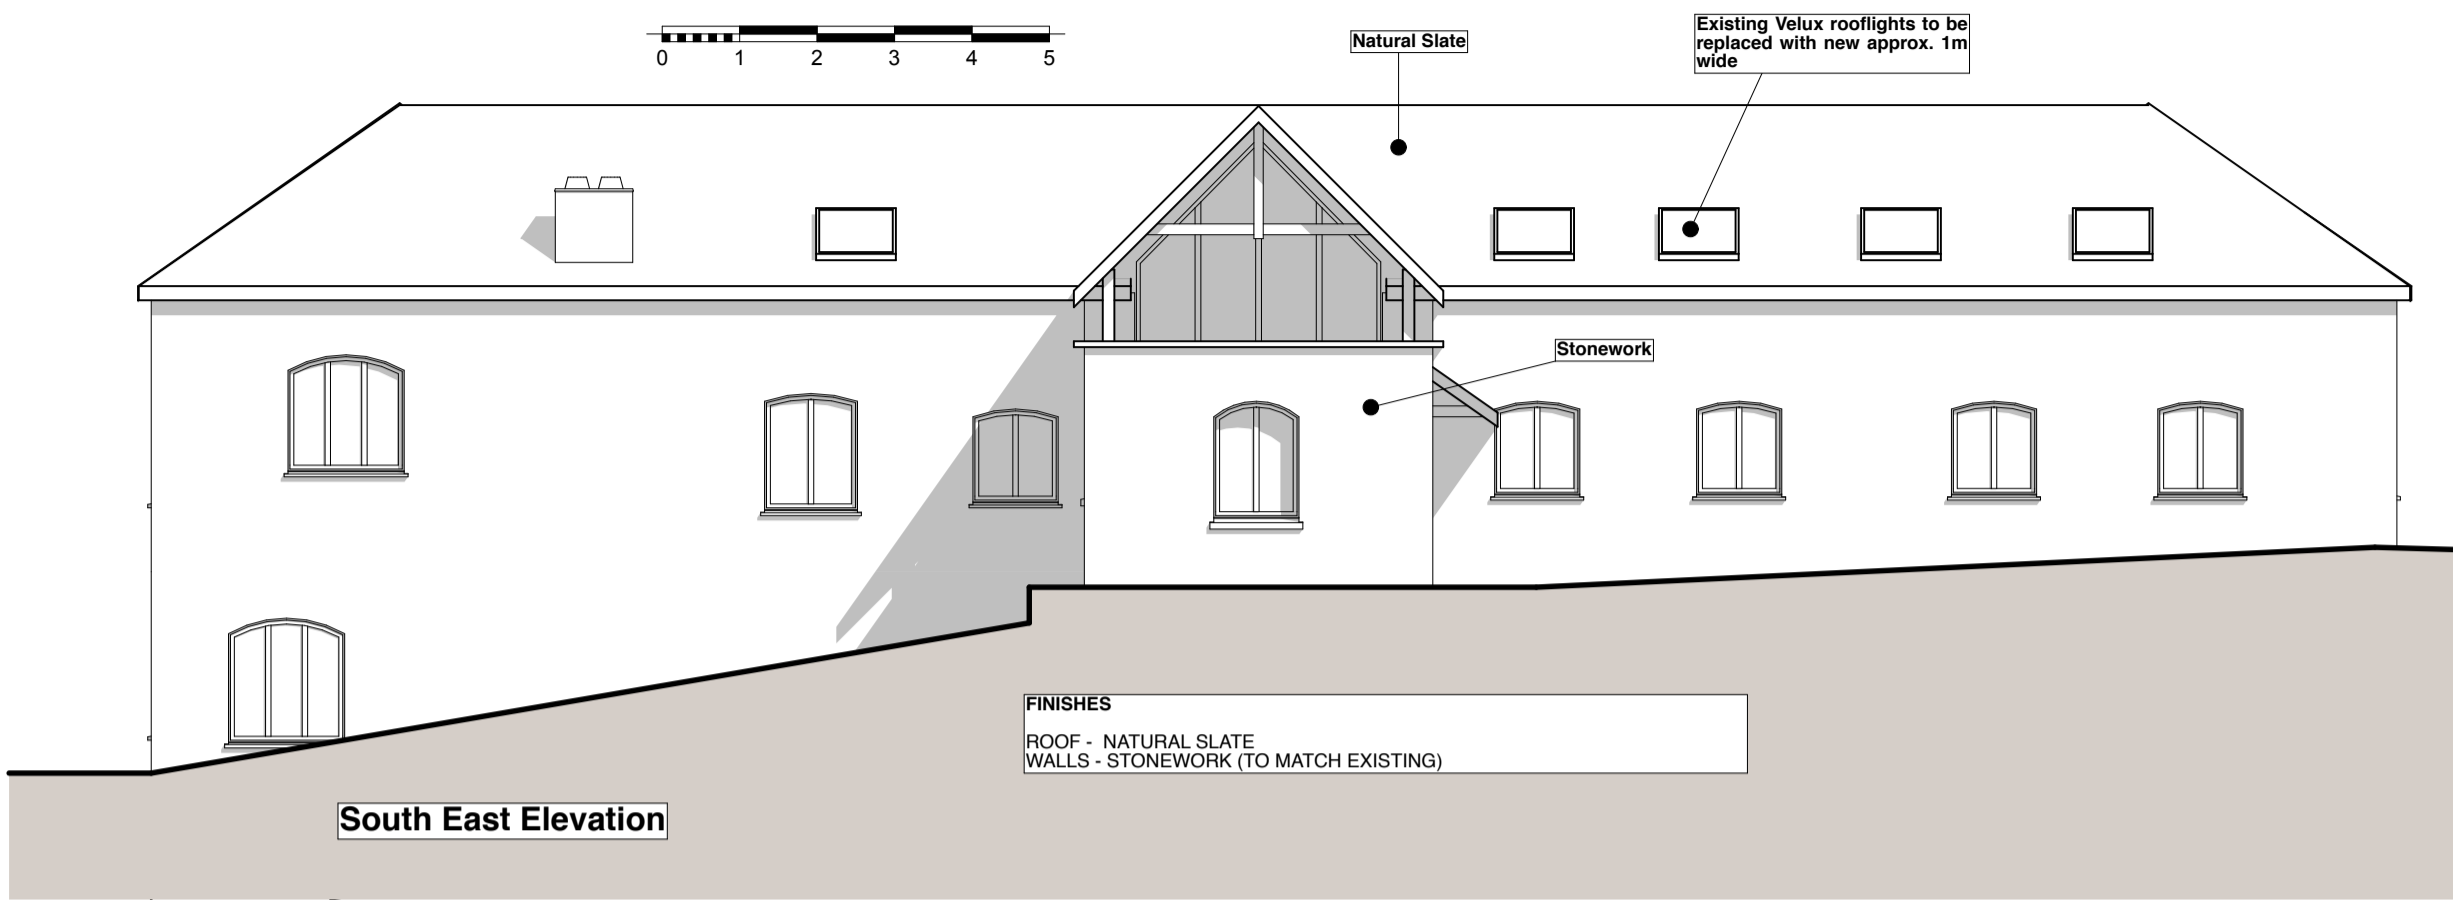


HEIGHTS AND LEVELS SHOWN ARE APPROXIMATE ONLY  
PRECISE OF SAME TO BE ESTABLISHED ON SITE


© This drawing is copyright. All building works to comply with approved planning and Building Regulations, Service Authority Regulations and current British Standards and Codes Of Practice. Any inaccuracies are to be notified to the architect immediately on discovery. THIS DRAWING MUST NOT BE SCALED

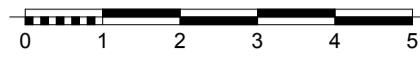


South East Elevation

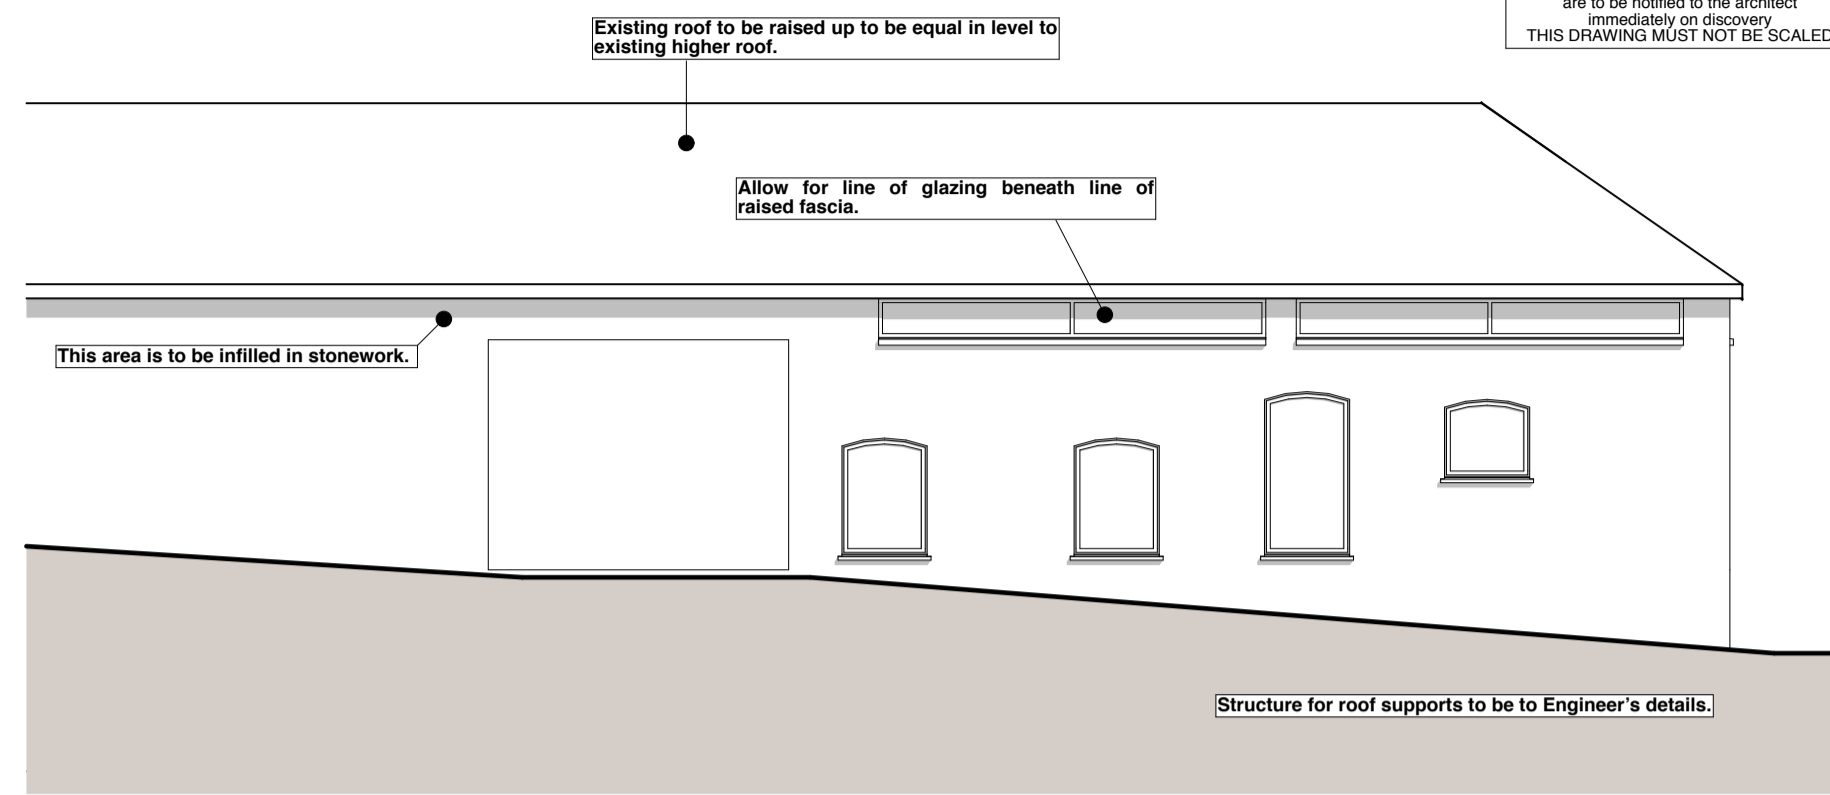

North West Elevation

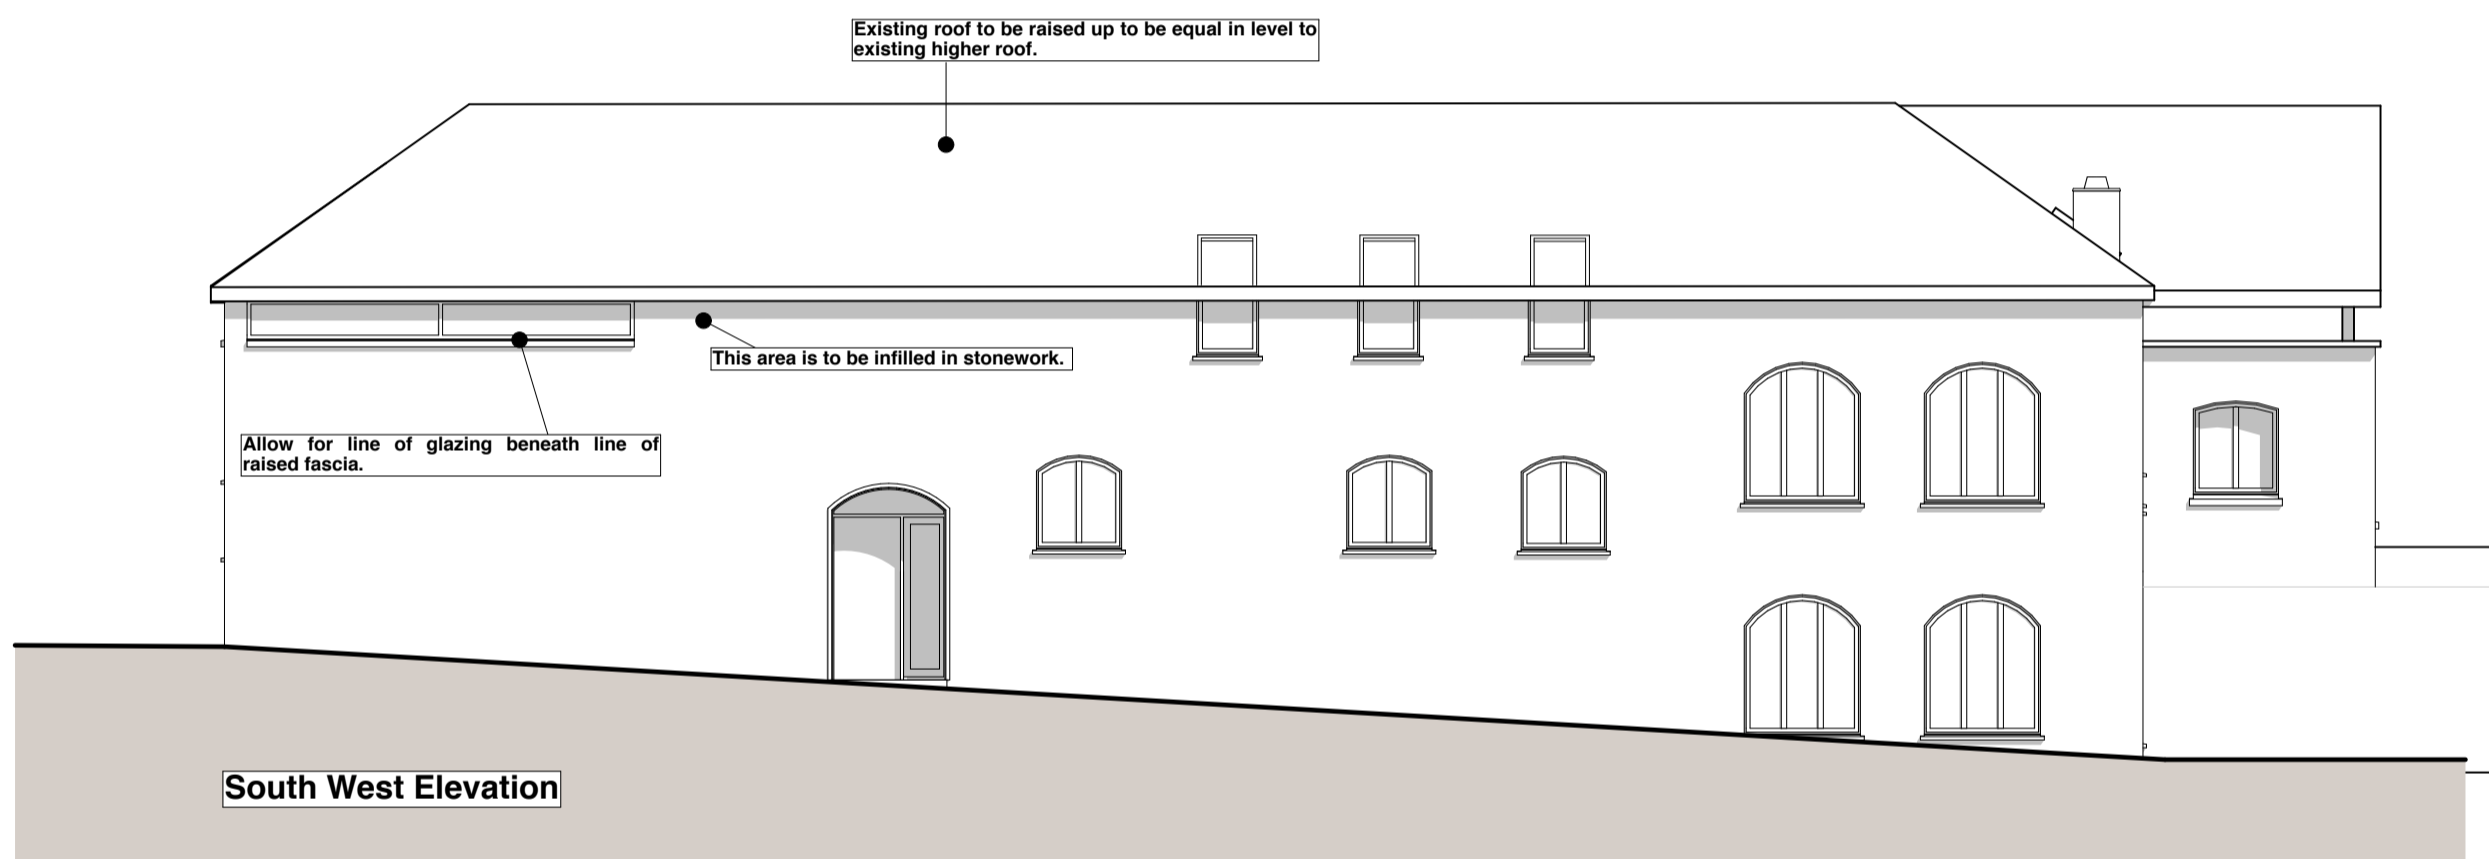

South West Elevation

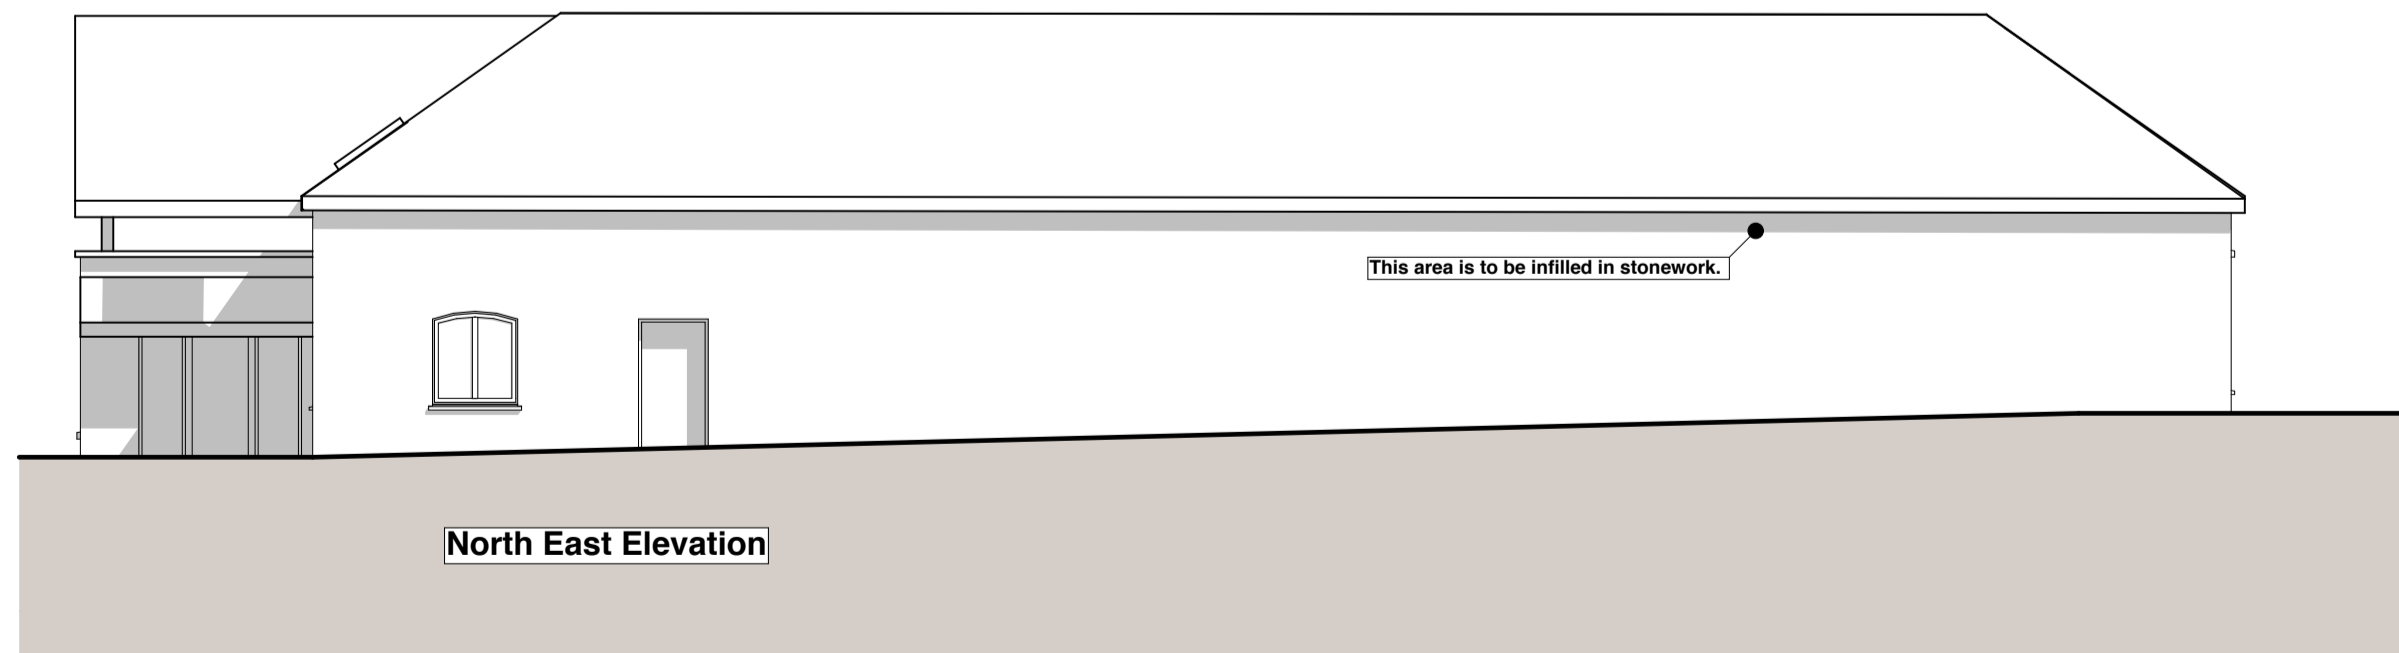

North East Elevation

NOTE - THESE PLANS ARE BASED ON THOSE PROVIDED BY OTHERS. THEY MUST NOT BE SCALED. ALL OPENINGS SHOWN APPROX ONLY AND ARE ALL TO BE RETAINED.

ALL EXISTING ROOFLIGHTS, PV PANELS ETC ARE TO BE RETAINED

Barn at Harthill Grange  
Proposed Alterations

Proposed Elevations

Stuart House, The Back, Chepstow NP16 5HH

Tel 01291 627417

dwg no 2276/204 by CM

mail@liddellArchitects.co.uk  
www.liddellArchitects.co.uk

date 28/03/2019 scale 1:100 @A2

