


Existing boiler in non-compliant location due to proximity of flue to openable window and corner of wall..

EXISTING FLOOR PLAN

Scale 1:50

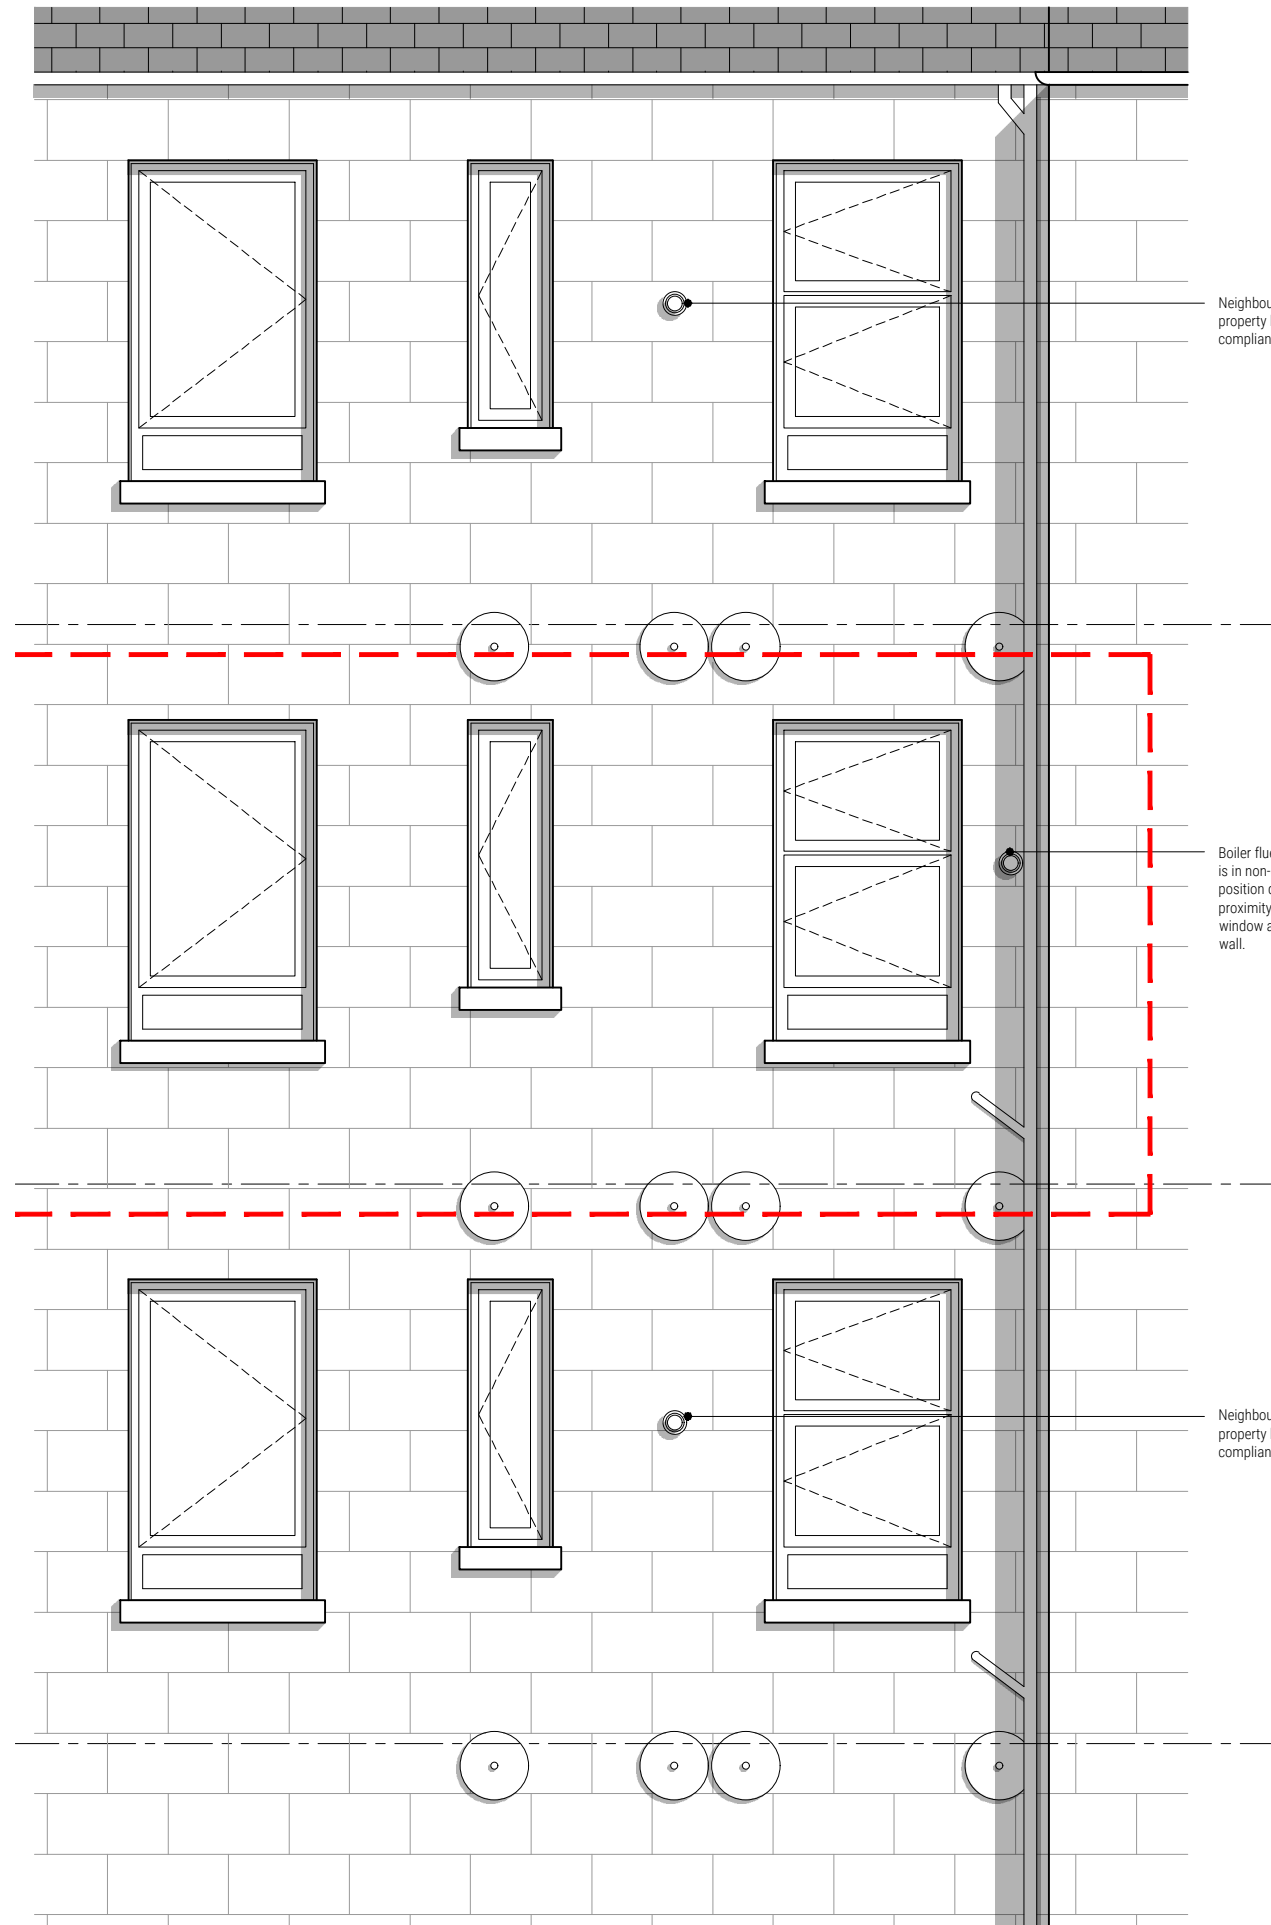

EXISTING REAR ELEVATION

Scale 1:50

LEGEND

Subject Property



Rev	Comment	Date
Project Title		
Proposed Internal Alterations 8 Dixon Avenue		
Drawing Title		
Existing Plan & Elevation		
Status		Scale @ A3
PLANNING		1:50
Project No.	Drawing No.	Date
SC1	P01	MAR 21
Revision		
-		