


SIDE ELEVATION AS EXISTING



FRONT ELEVATION AS EXISTING




REAR ELEVATION AS EXISTING

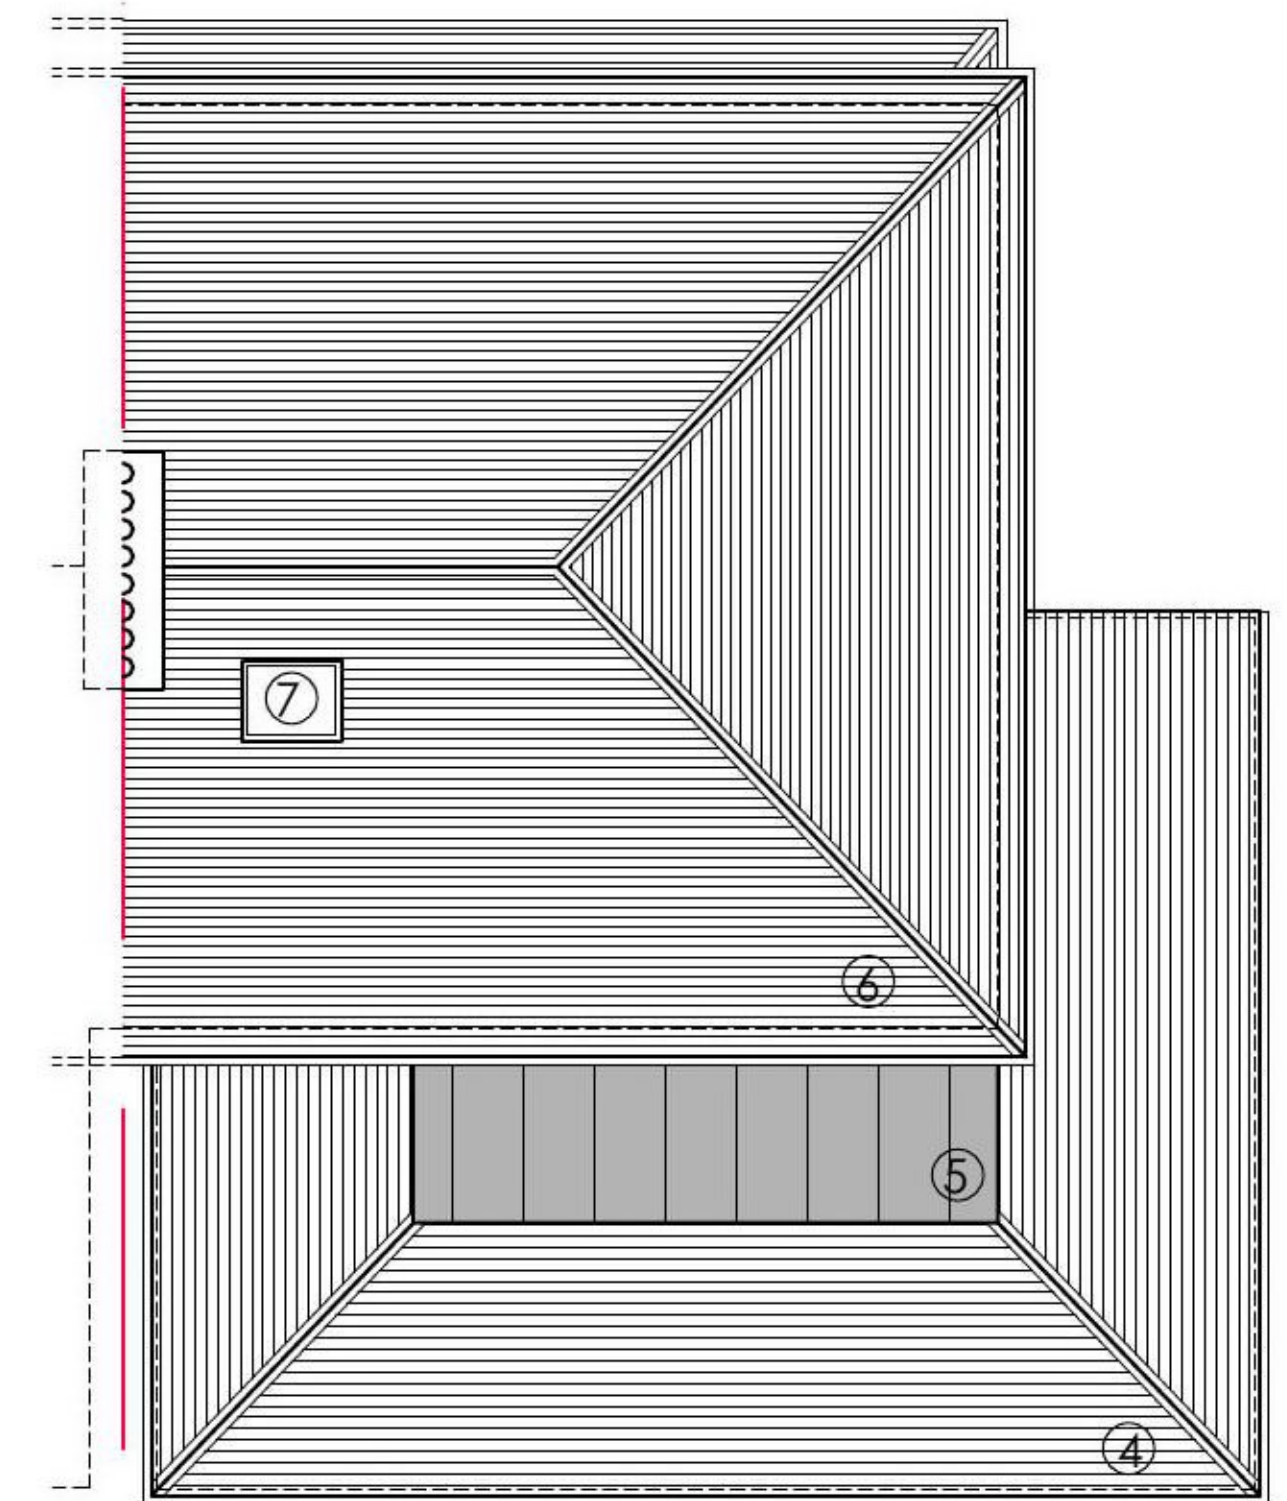

ROOF PLAN AS EXISTING

MATERIALS KEY

- ① ROUGHCAST RENDER
- ② BRICK
- ③ U-PVC WINDOWS & DOORS
- ④ CONCRETE ROOF TILE
- ⑤ ZINC ROOF
- ⑥ SLATE
- ⑦ ROOFLIGHT

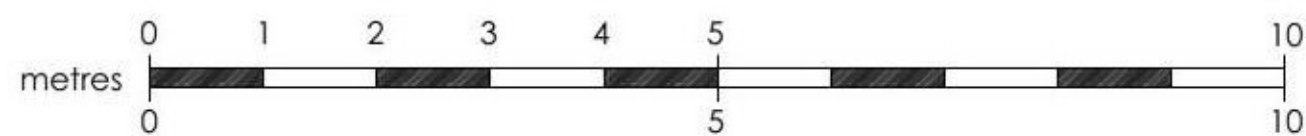

Suite 3, 1st floor East, Clyde Way House, 813 South Street, Glasgow G14 0B				aren parry architects ltd	
location	24 WEYMOUTH DRIVE			drawing title	
client	ALIAH CHOWDHURY			EXISTING ELEVATIONS & ROOF PLAN	
project	SIDE & REAR EXTENSION			date	16/09/20
				scale	1:100 @ A3
				drawing no.	05