



PROPOSED SIDE ELEVATION

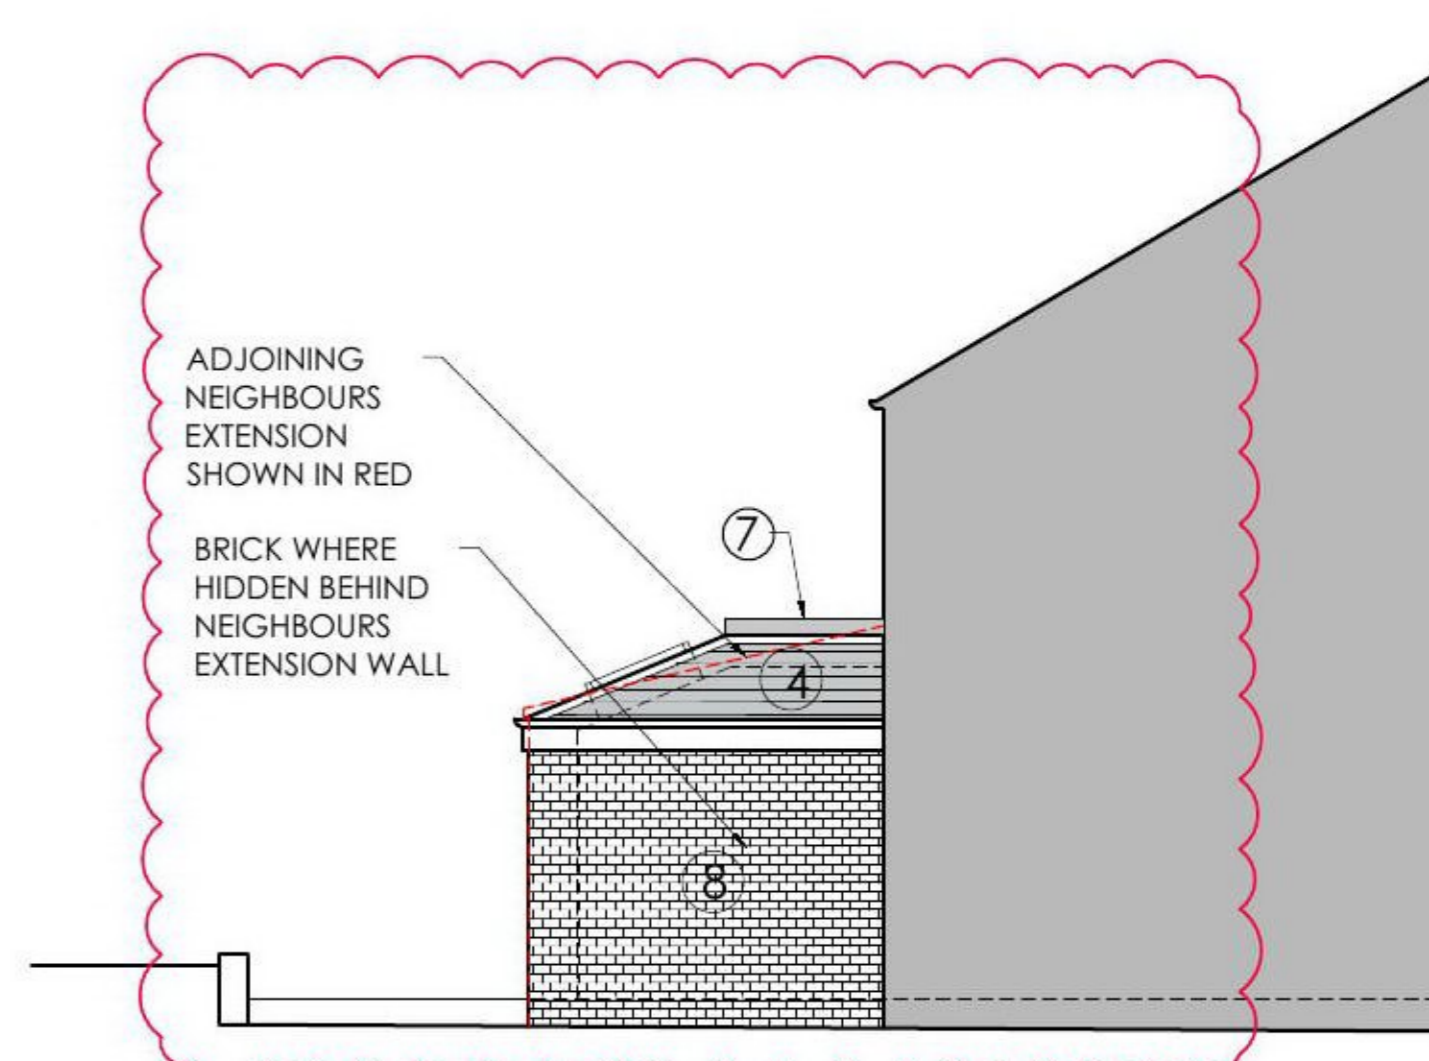

PROPOSED SIDE ELEVATION

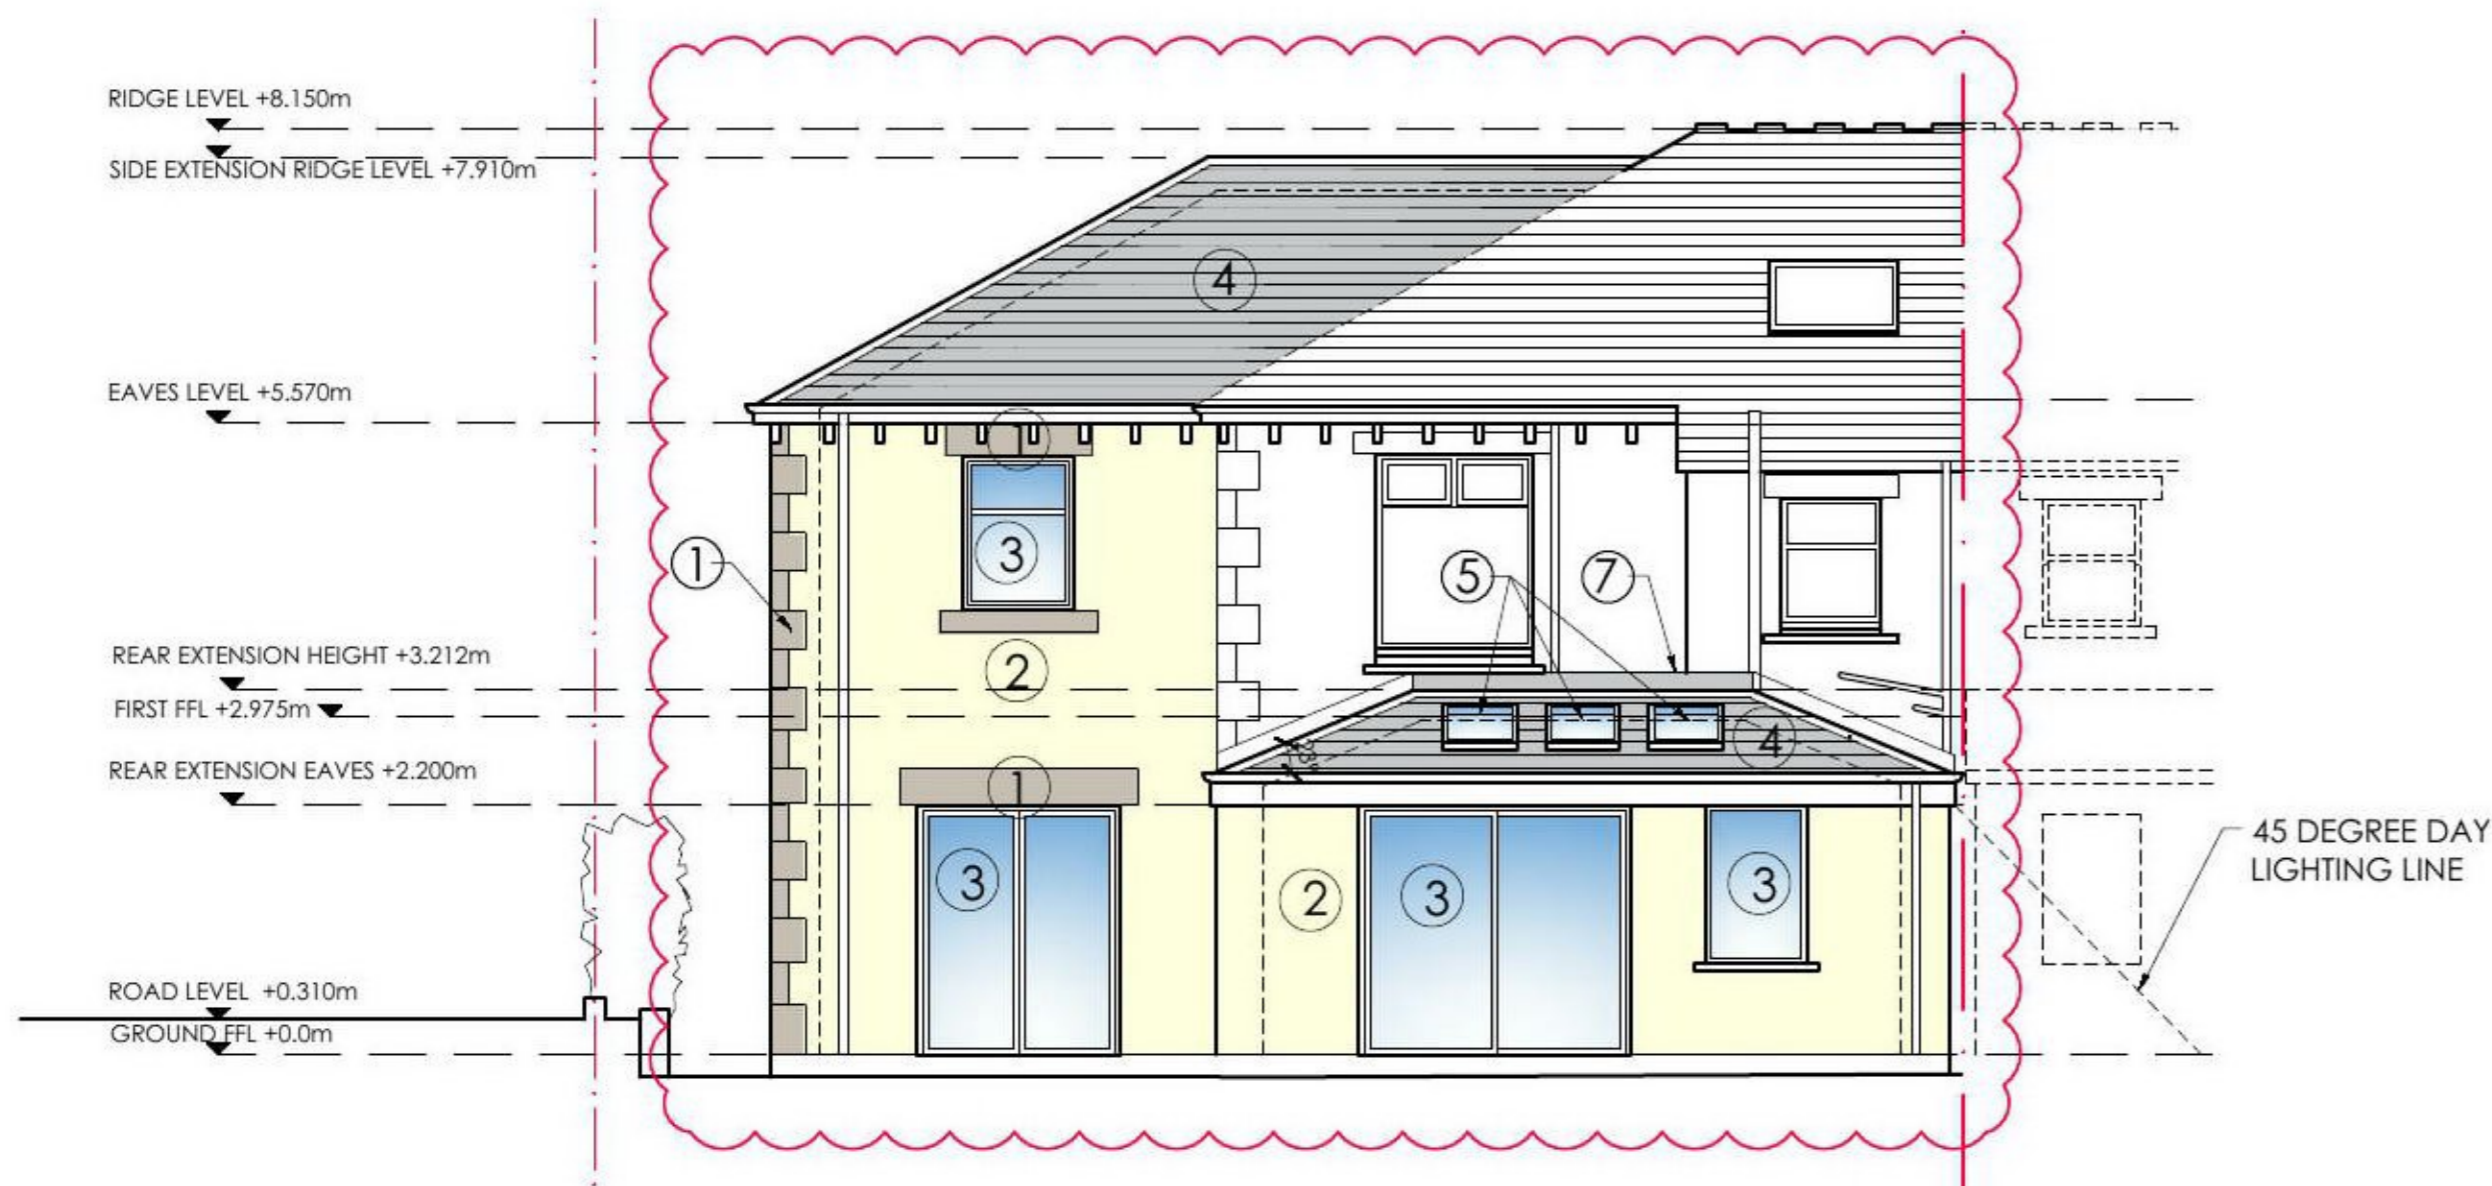


PROPOSED REAR ELEVATION



PROPOSED FRONT ELEVATION

KEY

- ① SAND STONE TO MATCH EXISTING
- ② RENDER TO MATCH EXISTING
- ③ UPVC WINDOWS AND DOORS
- ④ SLATE TO MATCH EXISTING
- ⑤ ROOFLIGHT
- ⑥ COURSED SANDSTONE EFFECT SCRAPED TEXTURED RENDER
- ⑦ FLAT MEMBRANE ROOF
- ⑧ BRICK

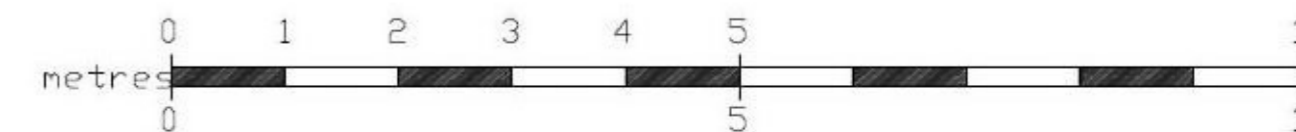

REV A 25.02.21 - AMENDED IN LINE WITH PRE-APP COMMENTS			
location Suite 3, 1st floor East, Clydeaway House, 813 South Street, Glasgow G14		drawing title PROPOSED ELEVATIONS	
client PHILIP DUNNE		date 18/12/20	scale 1:100 @ A3
project EXTENSION & ALTERATIONS		drawing no. 07A	