





Existing Rear Elevation
Scale 1:100

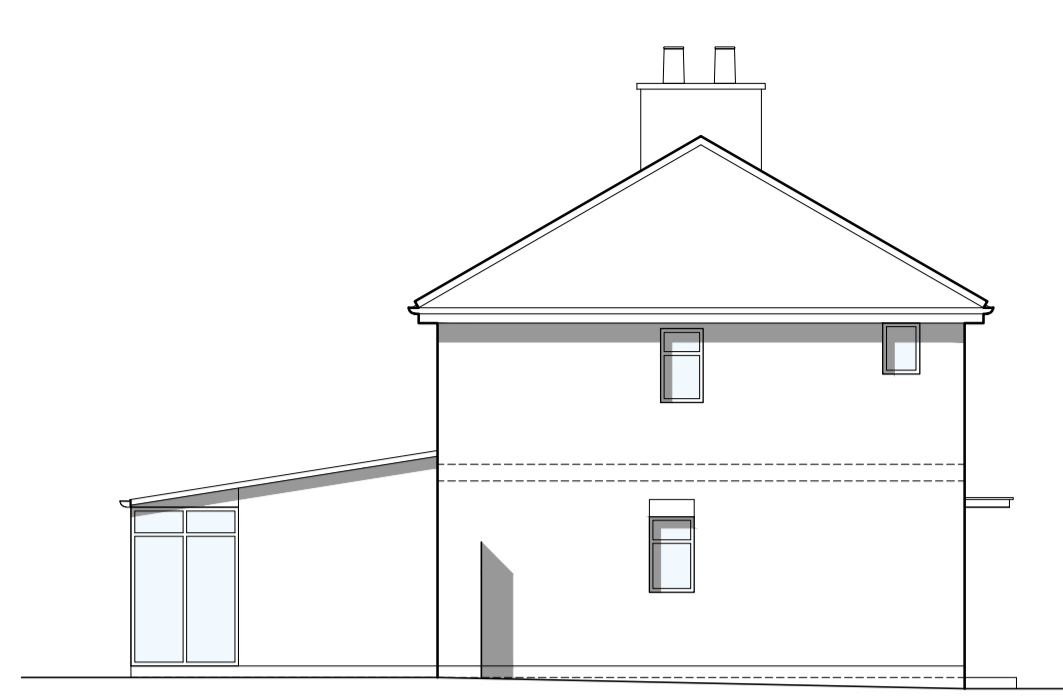

Existing Side Elevation
Scale 1:100

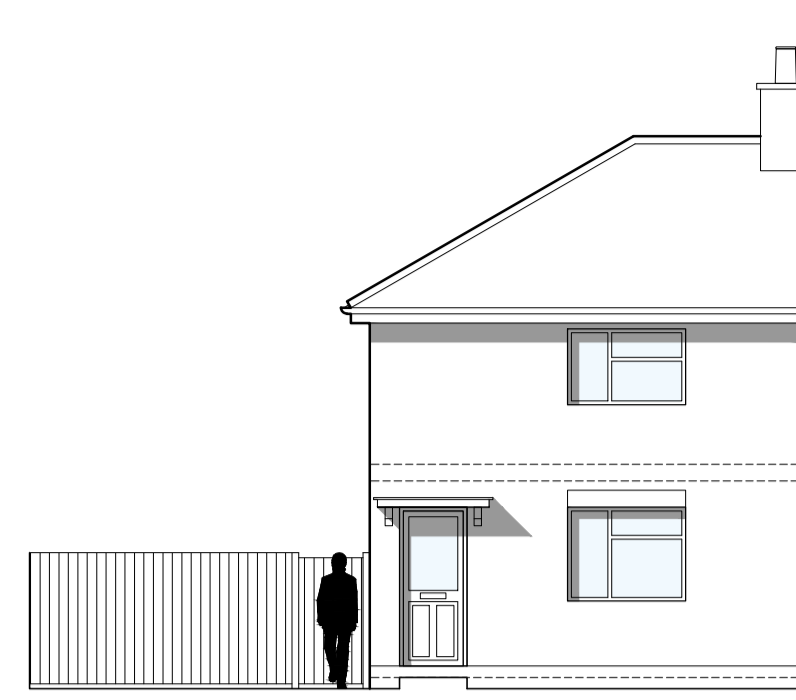


Existing Front Elevation
Scale 1:100

NOTES :
Report any discrepancies or omissions between the "Designer" and any consultants drawings to the designer immediately.
Do not scale from Drawings. All dimensions to be checked by contractor on site prior to commencing any work. IF IN DOUBT ASK.
Unless stated otherwise this drawing is for design intent purposes only and should not be used for any other purpose. The drawing is indicative of designers visual requirements.
CDM : This drawing represents design intent only and should not be used for construction purposes without written notification from Principle Designer
REVISIONS : Recycle all previous versions of this drawing and check with designer that you have the latest revision.
DRAWING PURPOSE : This drawing is to used for Planning Approval purposes only.
Drawings maybe subject to change following receipt of full structural drawings and details.

- Materials Key**
1. Roof tiles to match existing.
 2. brickwork to match existing
 3. White UPVC windows and doors to Match existing.
 4. Rainwater goods to match existing.
 5. Vertical timber cladding



Proposed Rear Elevation
Scale 1:100

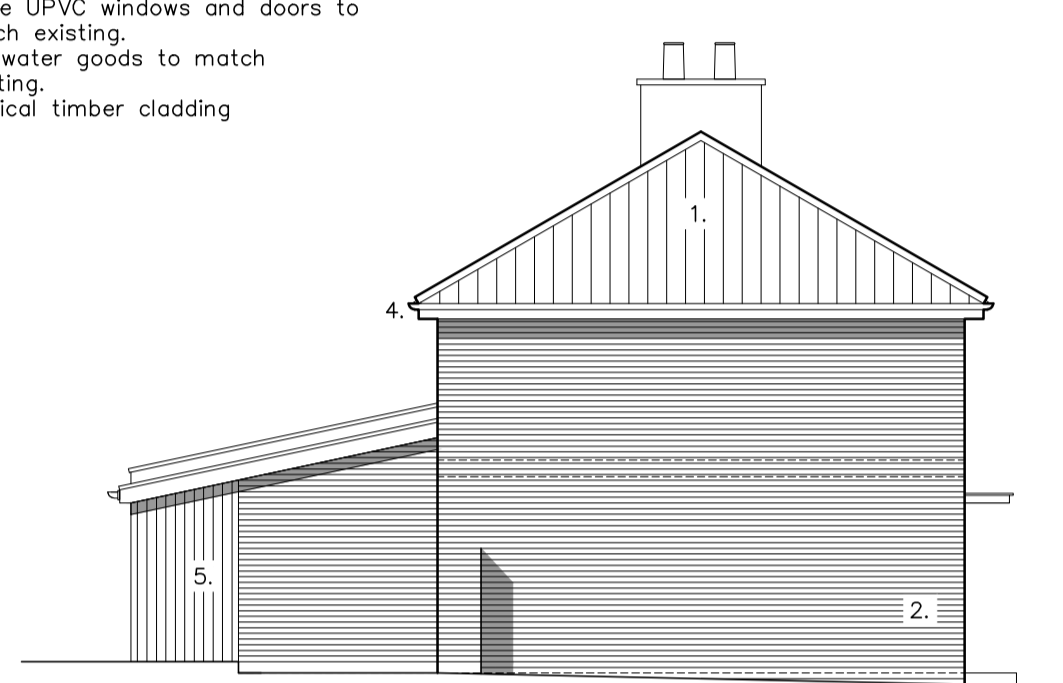


Proposed Side Elevation
Scale 1:100




Proposed Front Elevation
Scale 1:100


- 16.960 Ridge ✓
- 14.490 Eaves ✓
- 12.620 1st FL ✓
- 10.000 FFL ✓

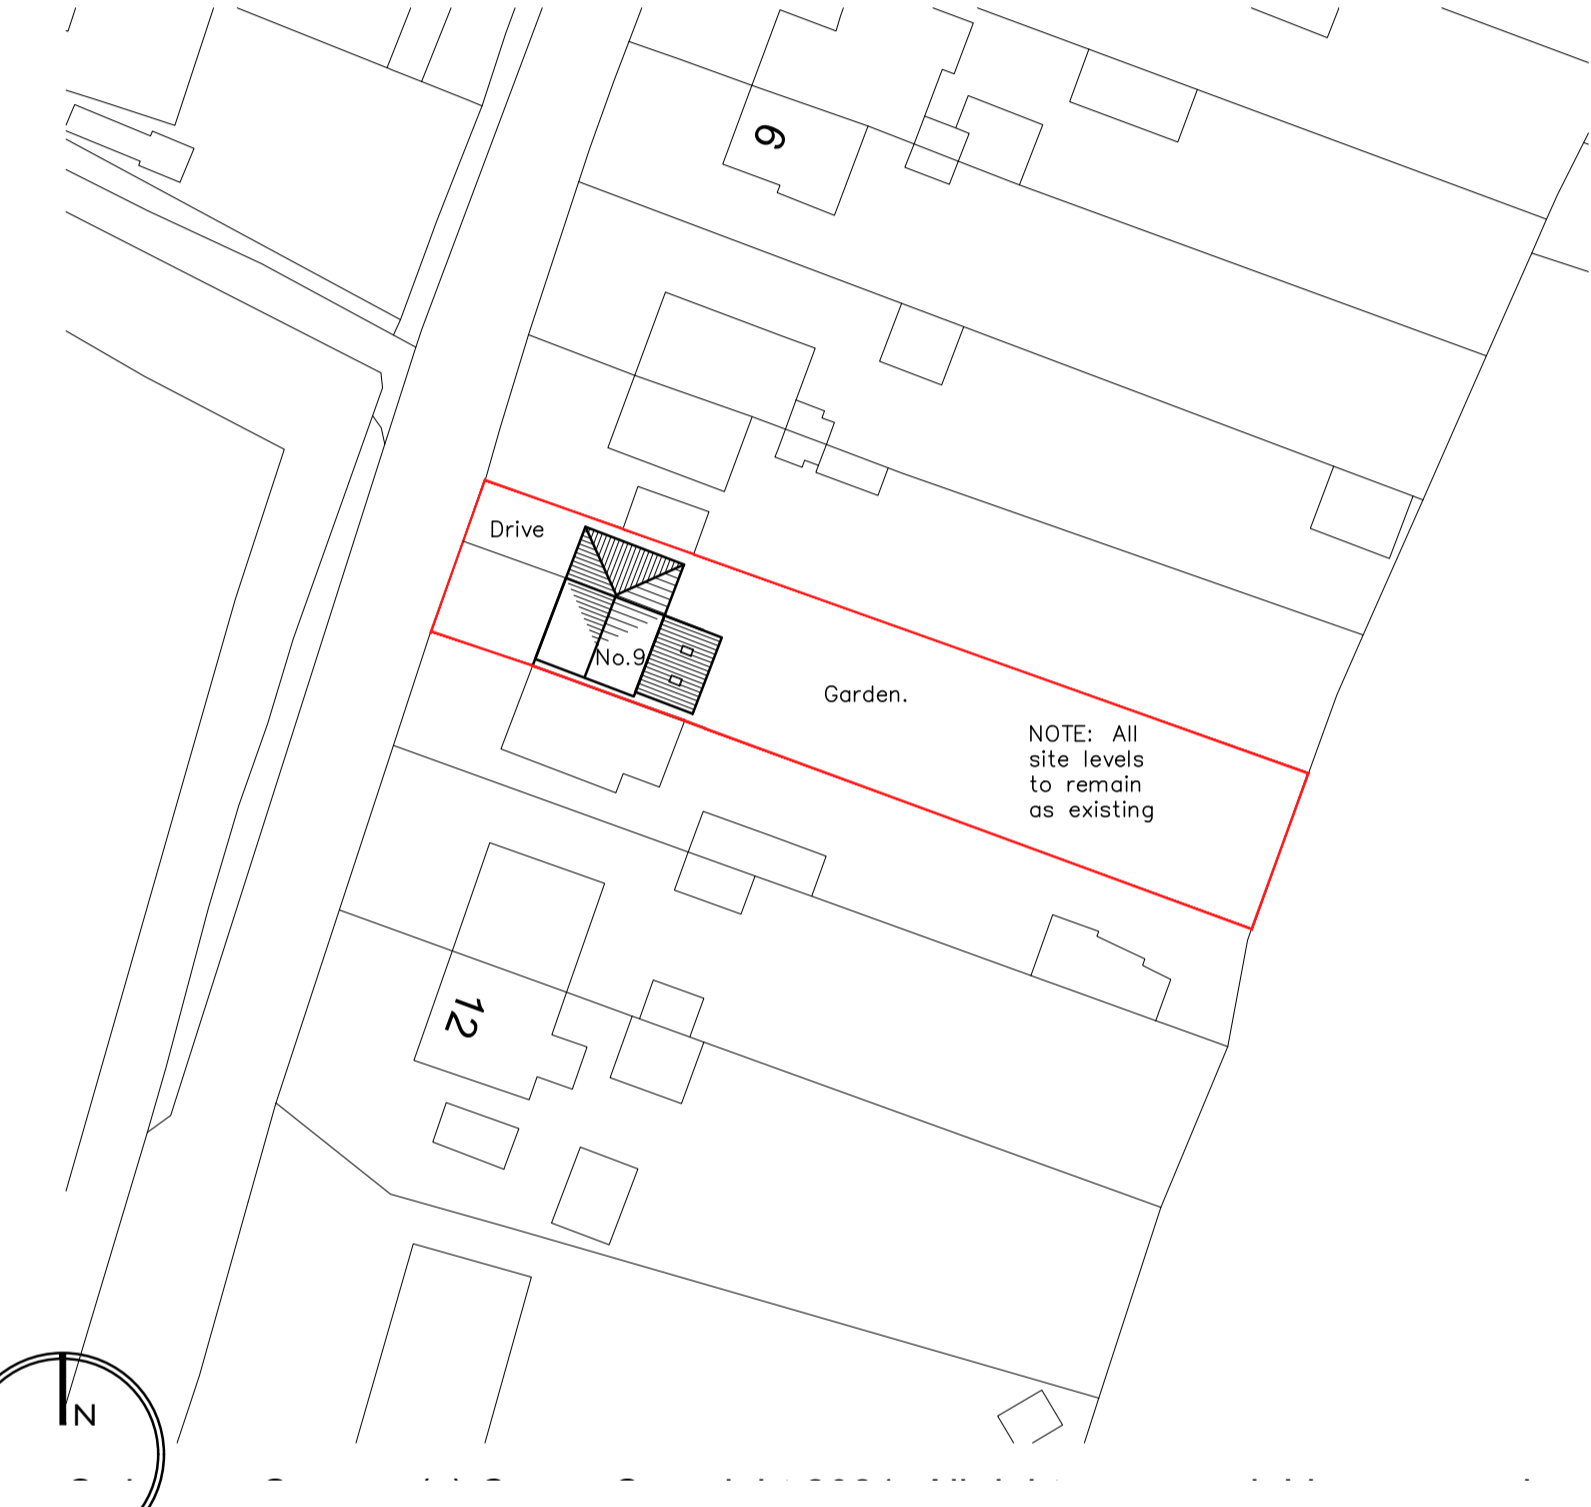


Block Plan
Scale 1:500

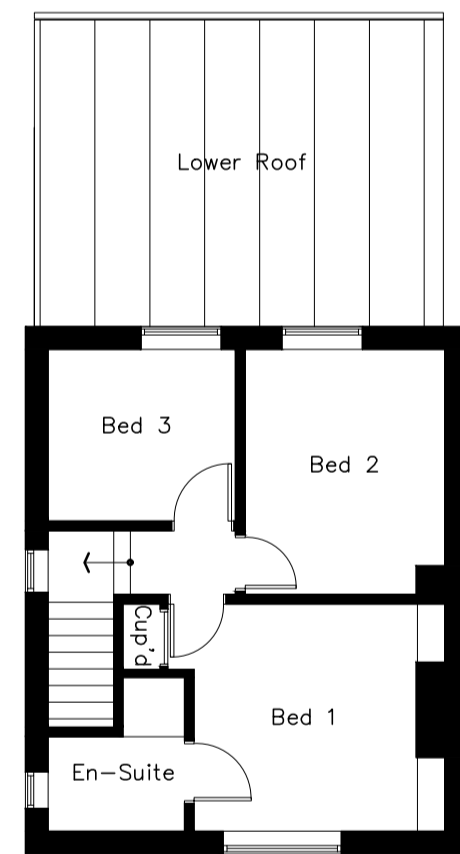


Existing First Floor Plan
Scale 1:100

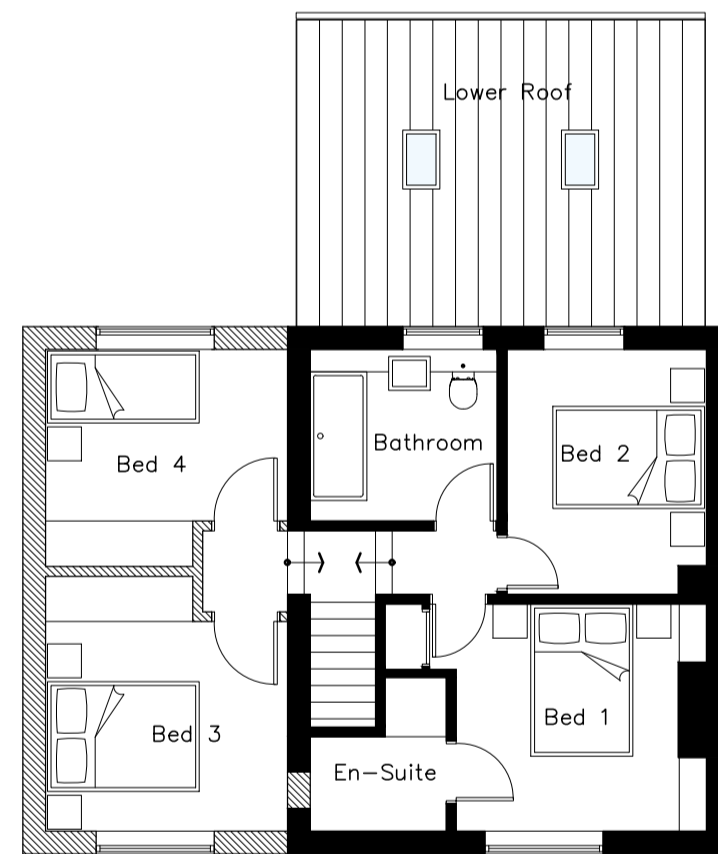

Proposed First Floor Plan
Scale 1:100

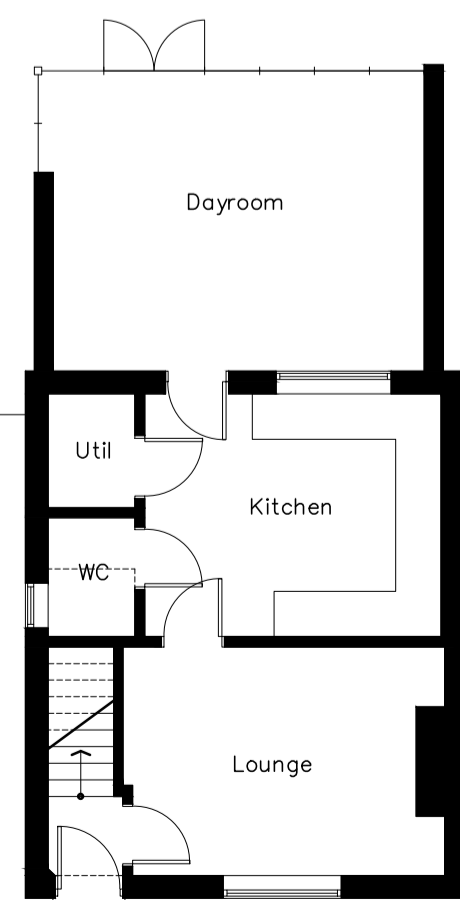

Existing Ground Floor Plan
Scale 1:100

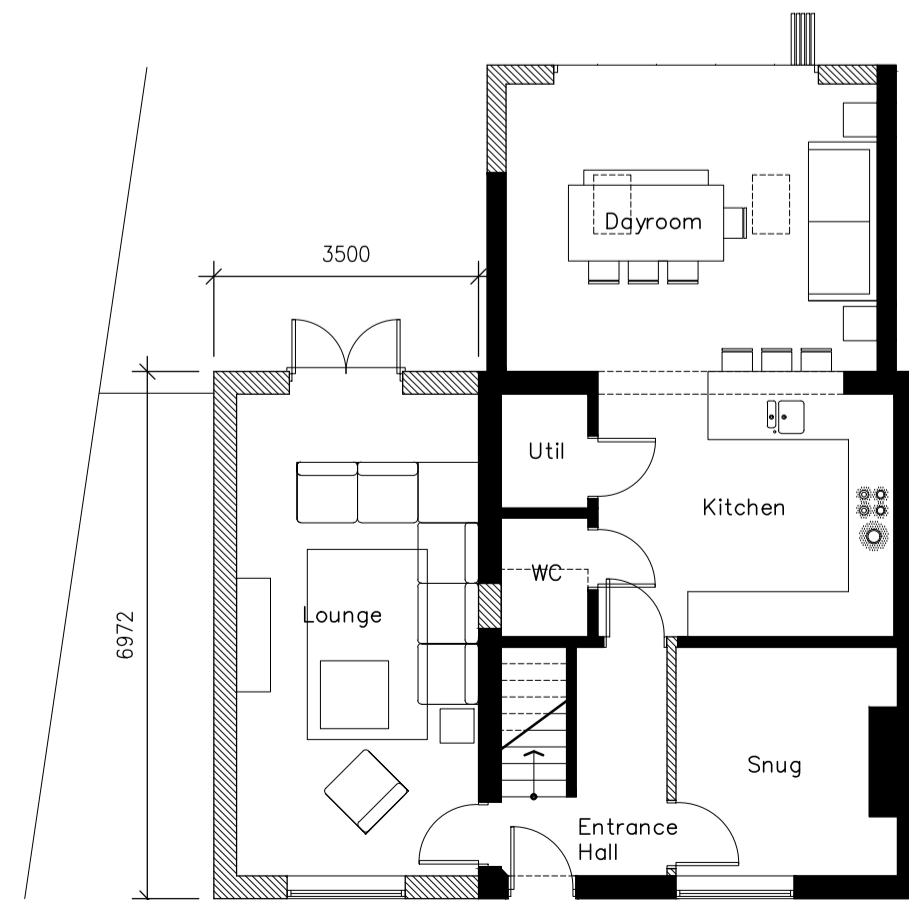

Proposed Ground Floor Plan
Scale 1:100

Location Plan
Scale 1:1250



Rev	Description	dd.mm.yy
Revision :		Date :
Project :		
9 Wattisfield Road, Walsham Le Willows IP31 3BD		
Client :		
Mr Moulton		
Drawing Title :		
Plans and Elevations		