

Do not scale from this drawing. All dimensions to be checked on site. All omissions and discrepancies to be reported to the Architect immediately

This work is copyright and shall not be reproduced or used for any other purpose without the written permission of Squire and Partners.



- Affordable Workspace
- BoH
- Cycle Entrance
- Virtual Golf
- Plant
- Office (B1)
- Residential Entrance (C3)
- Residential (C3)
- Flexible Commercial (A1/ A2/ A3/ A4)



Issued for Planning	26/03/21	P1
Description	Date	Chk Rev

SQUIRE & PARTNERS


Squire and Partners LLP
 The Department Store
 248 Ferndale Road, London SW9 8FR
 T: 020 7278 5555
 info@squireandpartners.com
 www.squireandpartners.com

Project
Paddington Green Police Station
 London, W2

Title
Proposed Second Floor Uses


Suitability Status
S2 For Information

Date	Scale @ ISO A1	Job Number
26.03.21	1:250	15044
Drawing Number		Revision
15044-SQP-ZZ-02-DP-A-PL01152		P1

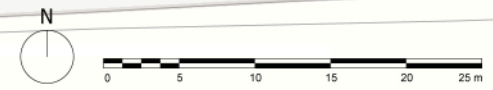

Do not scale from this drawing. All dimensions to be checked on site. All omissions and discrepancies to be reported to the Architect immediately

This work is copyright and shall not be reproduced or used for any other purpose without the written permission of Squire and Partners

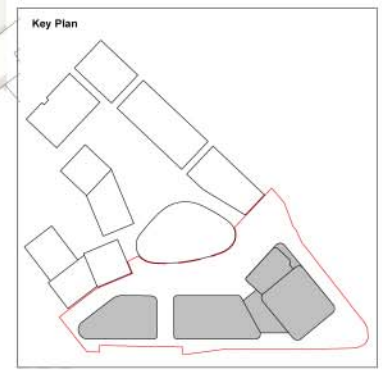

Issued for Planning	26/03/21	P1
Description	Date	Chk Rev


SQUIRE & PARTNERS

Squire and Partners LLP
The Department Store
248 Ferndale Road, London SW9 8FR
T: 020 7278 5555
info@squireandpartners.com
www.squireandpartners.com

Project
Paddington Green Police Station
London, W2


Title
Proposed Typical Floor Plan

Suitability	Status	Date	Scale @ ISO A1	Job Number
S2	For Information	26.03.21	1:250	15044
Drawing Number	15044-SQP-ZZ-ZZ-DP-A-PL01107	Revision		P1

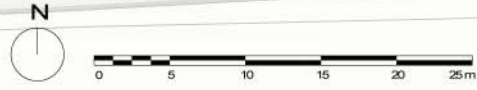

Do not scale from this drawing. All dimensions to be checked on site. All omissions and discrepancies to be reported to the Architect immediately

This work is copyright and shall not be reproduced or used for any other purpose without the written permission of Squire and Partners.

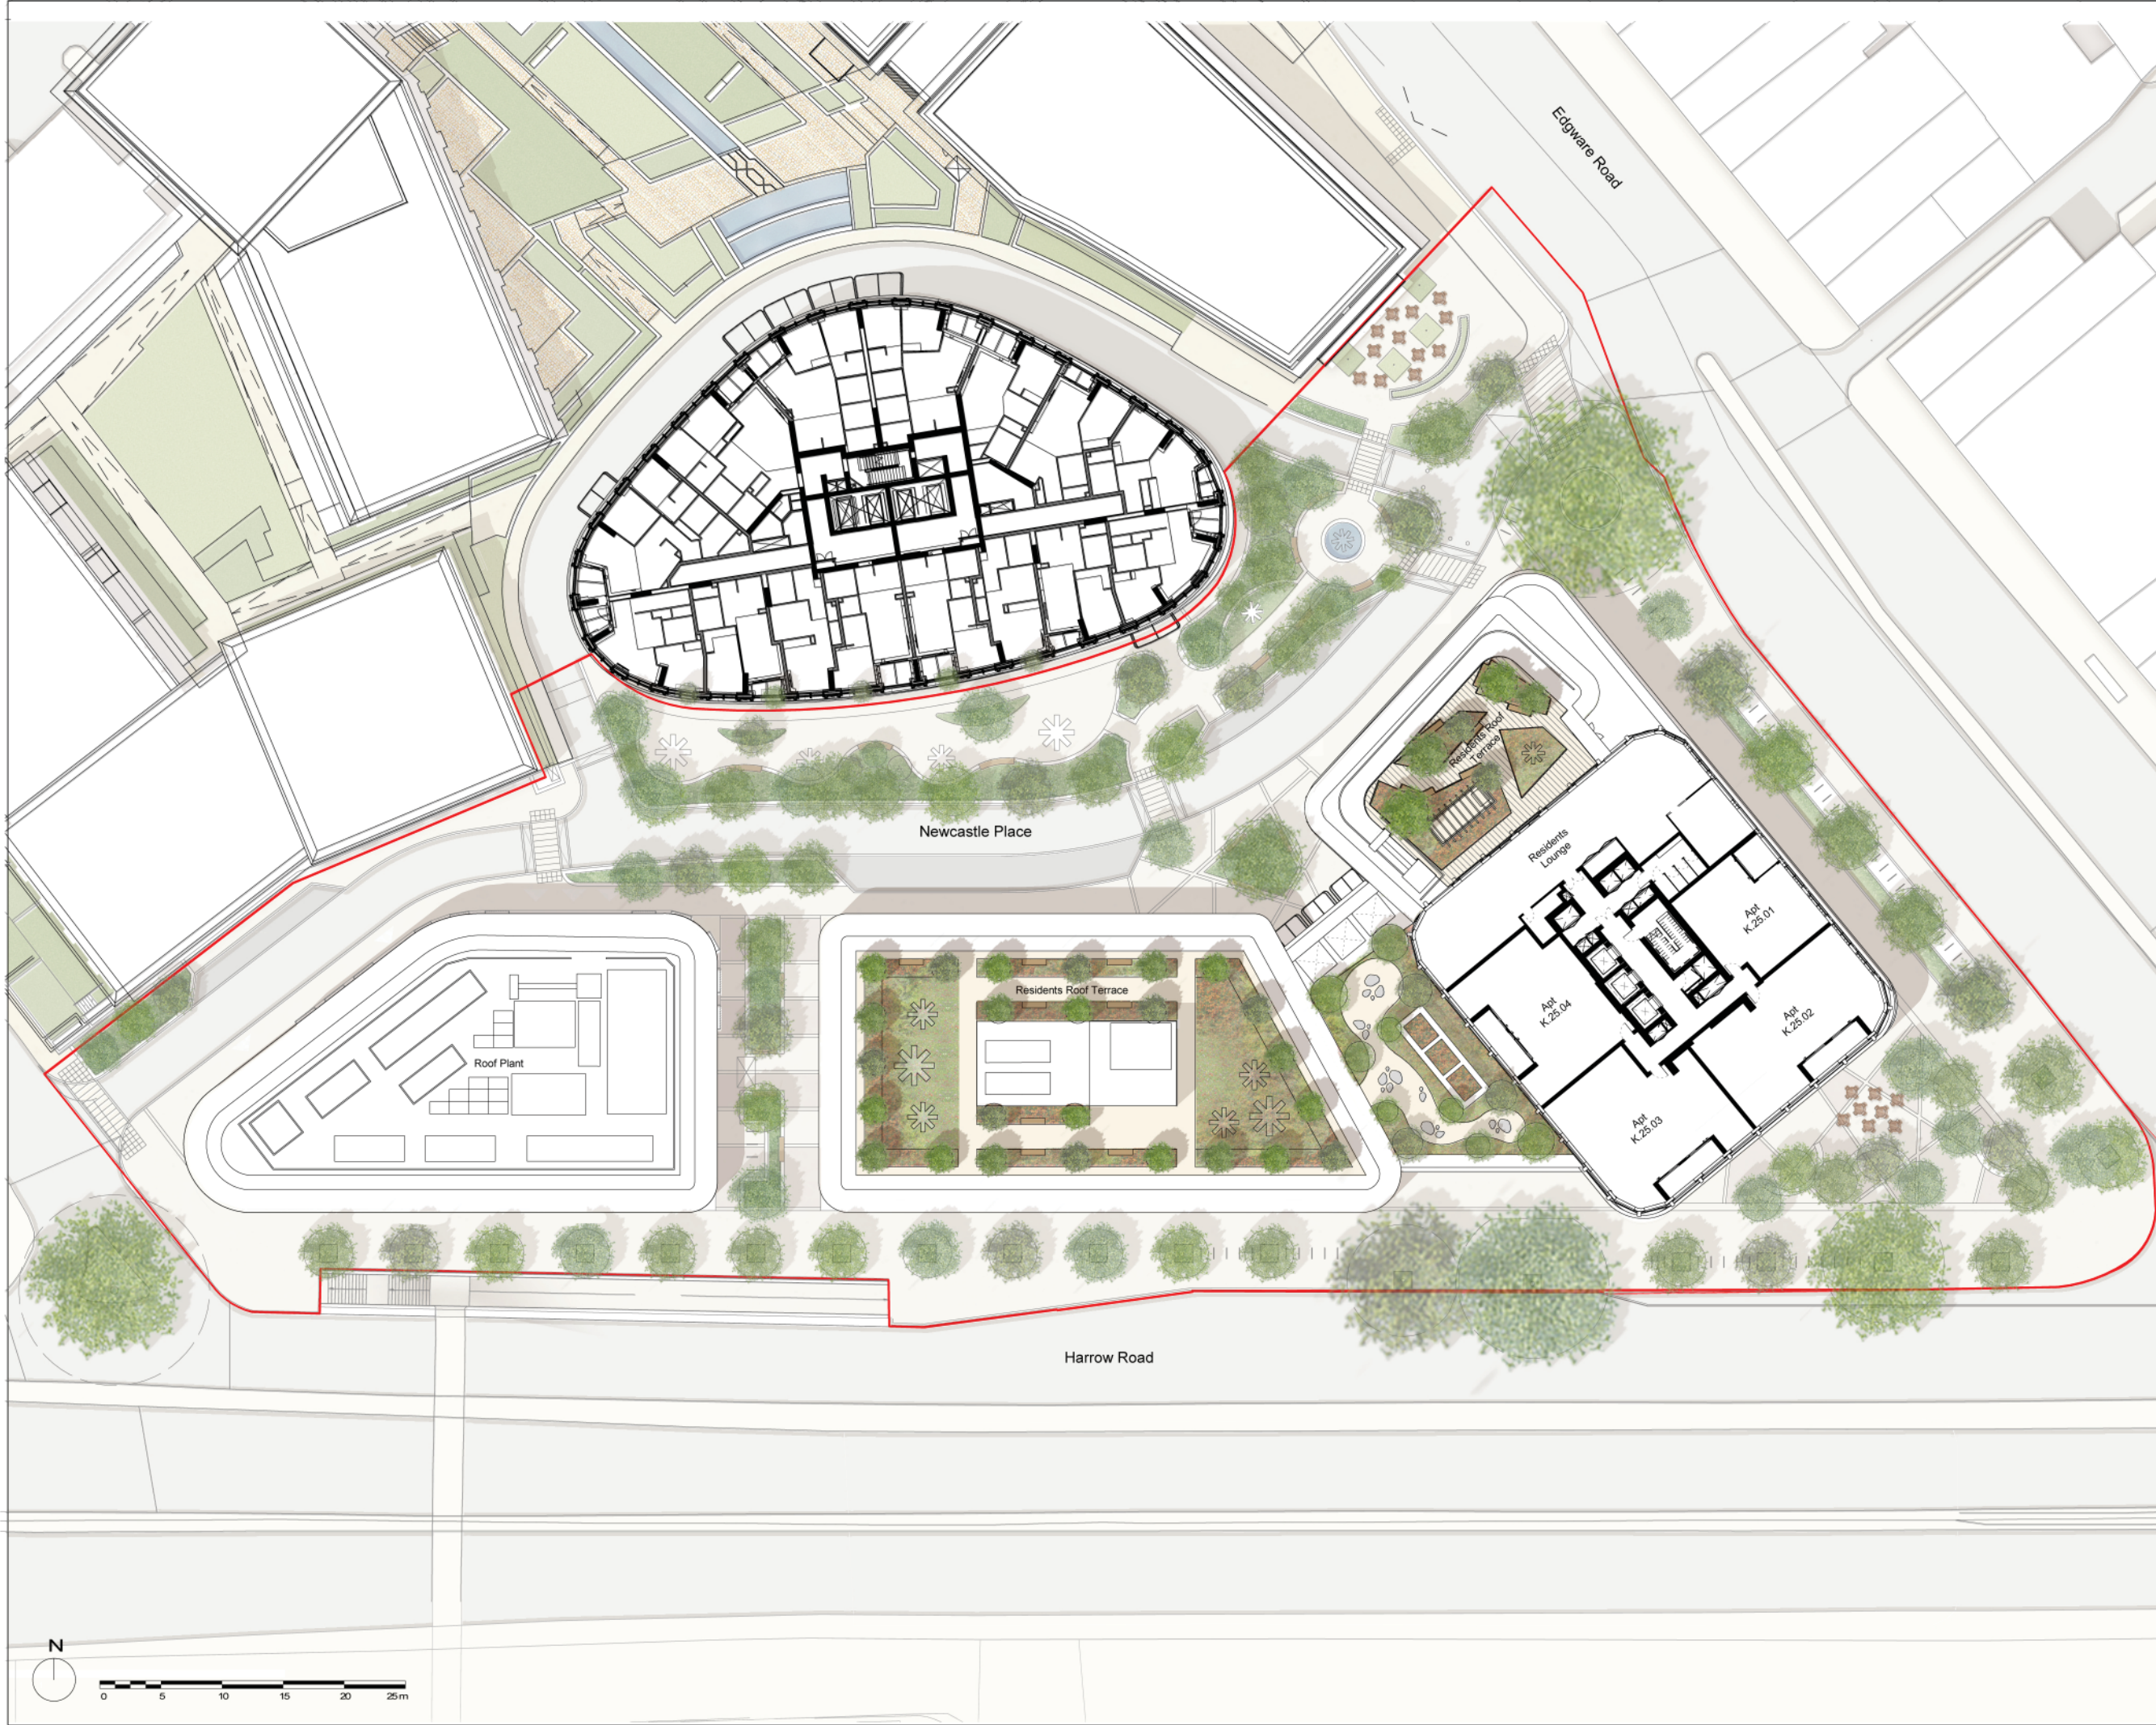

Issued for Planning	26/03/21	P1
Description	Date	Chk Rev


SQUIRE & PARTNERS

Squire and Partners LLP
 The Department Store
 248 Finsdale Road, London SW9 8FR
 T: 020 7278 5555
 info@squireandpartners.com
 www.squireandpartners.com

Project
Paddington Green Police Station
 London, W2



Title
Proposed Typical Upper Floor Plan

Suitability	Status	Scale @ ISO A1	Job Number
S2	For Information	1:250	15044
Date	26.03.21	1:250	15044
Drawing Number	15044-SQP-ZZ-ZZ-DP-A-PL01108	Revision	P1

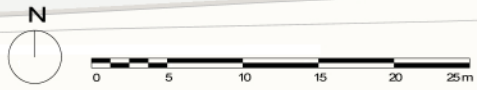

Do not scale from this drawing. All dimensions to be checked on site. All omissions and discrepancies to be reported to the Architect immediately

This work is copyright and shall not be reproduced or used for any other purpose without the written permission of Squire and Partners.

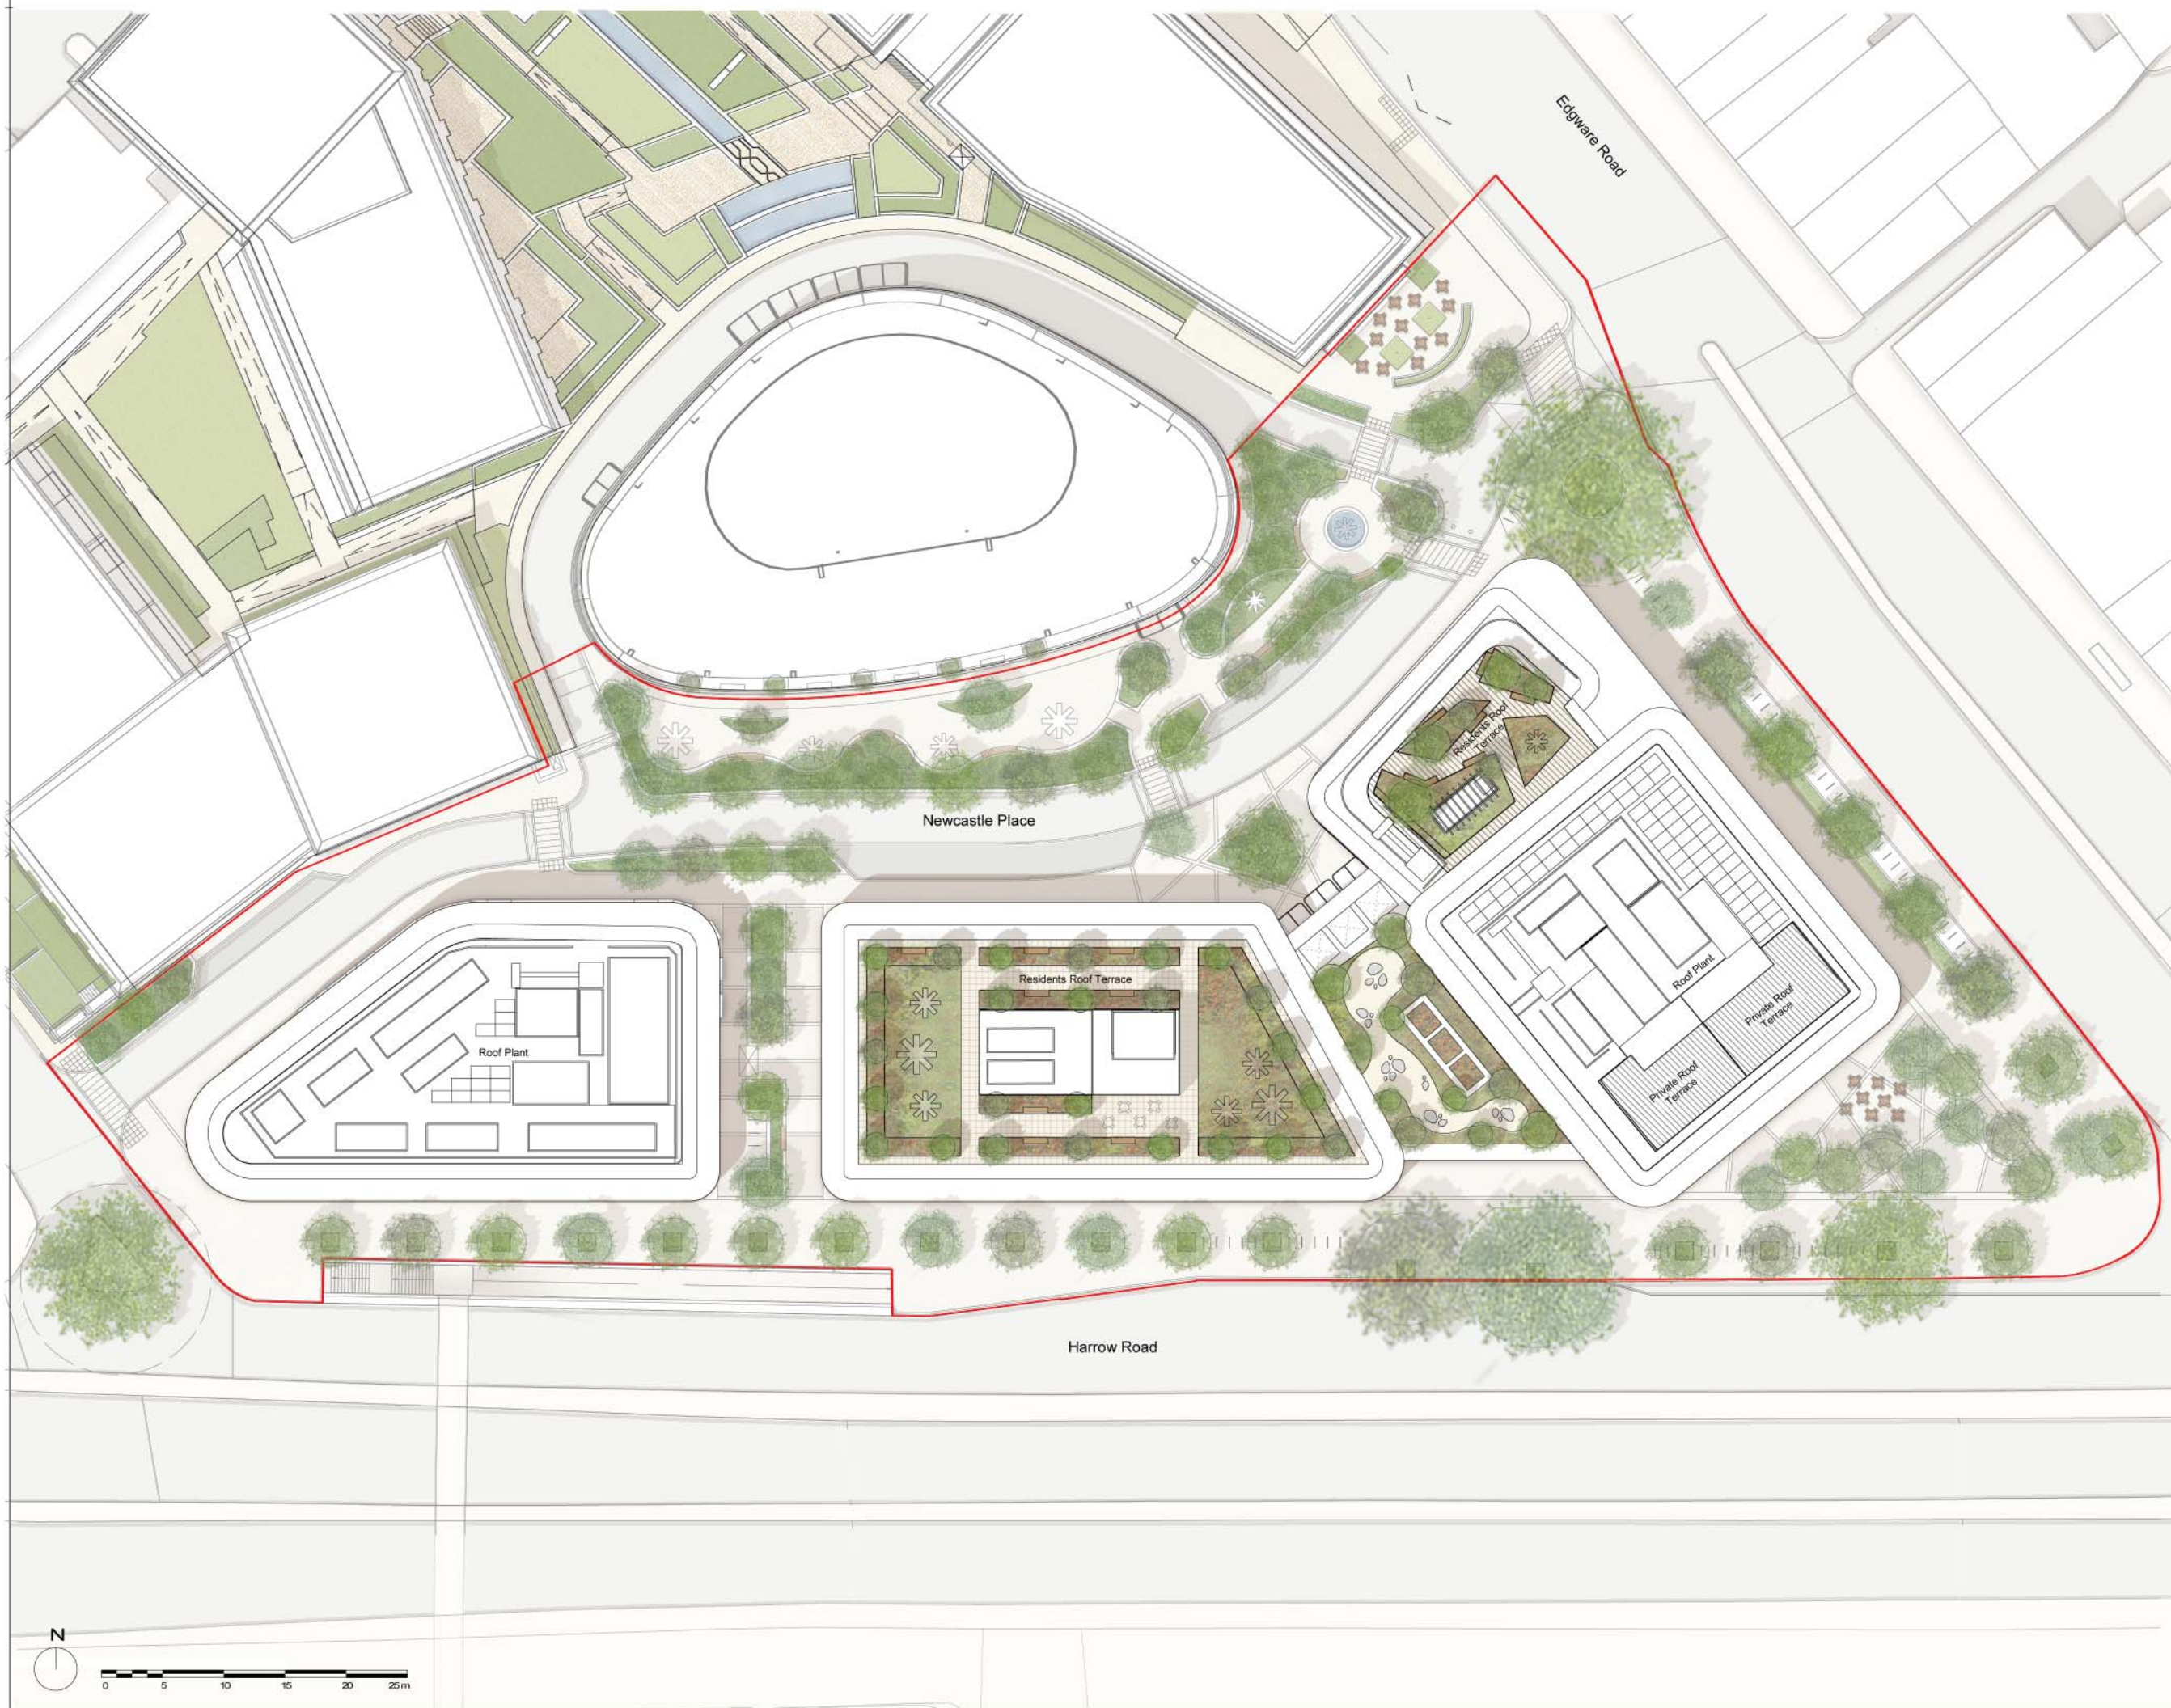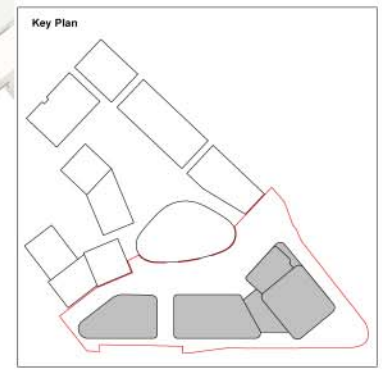

Issued for Planning	26/03/21	P1
Description	Date	Chk Rev


SQUIRE & PARTNERS


Squire and Partners LLP
The Department Store
248 Ferndale Road, London SW9 8FR
T: 020 7278 5555
info@squireandpartners.com
www.squireandpartners.com

Project
Paddington Green Police Station
London, W2

Title
Proposed Roof Plan

Suitability	Status	Scale @ ISO A1	Job Number
S2	For Information	1:250	15044
Date	26.03.21	1:250	15044
Drawing Number	15044-SQP-ZZ-RF-DP-A-PL01109		Revision
			P1

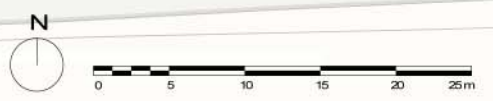

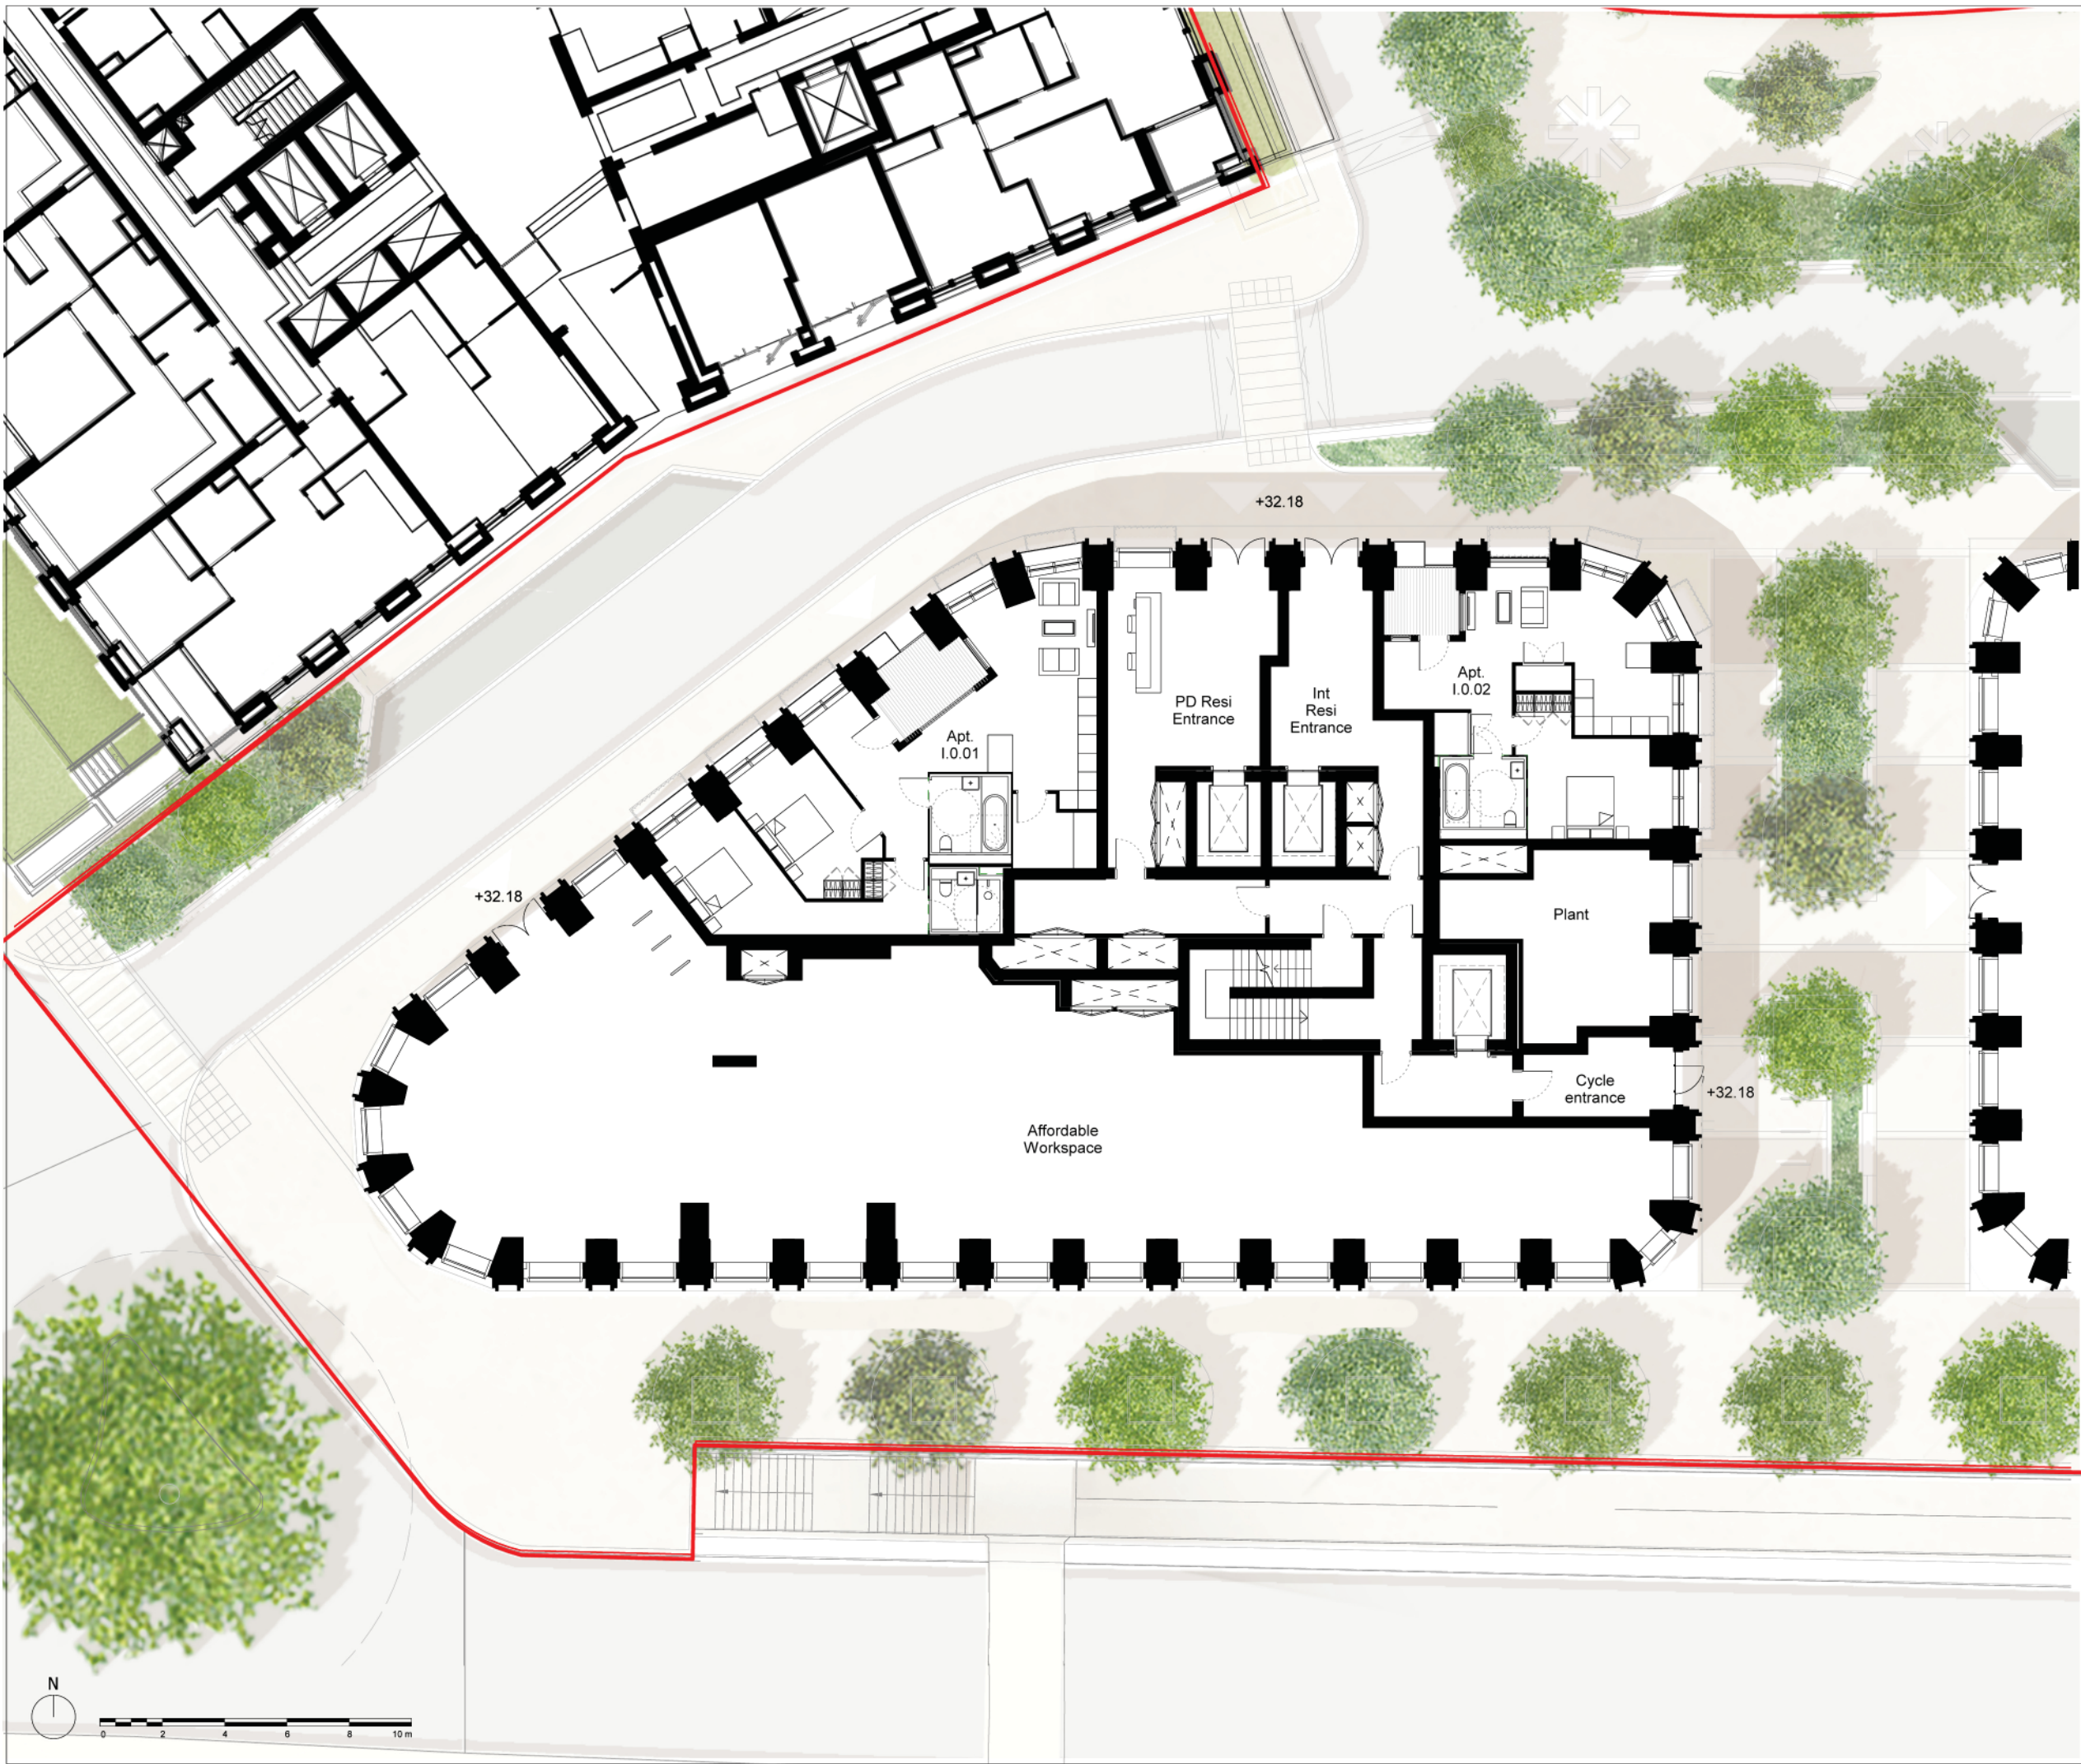

Do not scale from this drawing. All dimensions to be checked on site. All omissions and discrepancies to be reported to the Architect immediately

This work is copyright and shall not be reproduced or used for any other purpose without the written permission of Squire and Partners.



Issued for Planning	26/03/21	P1
Description	Date	Chk Rev

SQUIRE & PARTNERS

Squire and Partners LLP
 The Department Store
 248 Finsdale Road, London SW9 8FR
 T: 020 7278 5555
 info@squireandpartners.com
 www.squireandpartners.com

Project
Paddington Green Police Station
 London, W2

Title
Block I
Proposed Ground Floor Plan

Suitability	Status	Scale @ ISO A1	Job Number
S2	For Information	1:100	15044
Date	26.03.21	1:100	15044
Drawing Number	15044-SQP-01-00-DP-A-PL01110		Revision
			P1