
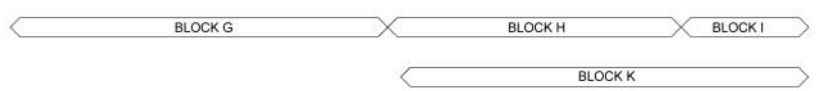


Do not scale from this drawing. All dimensions to be checked on site. All omissions and discrepancies to be reported to the Architect immediately

This work is copyright and shall not be reproduced or used for any other purpose without the written permission of Squire and Partners.

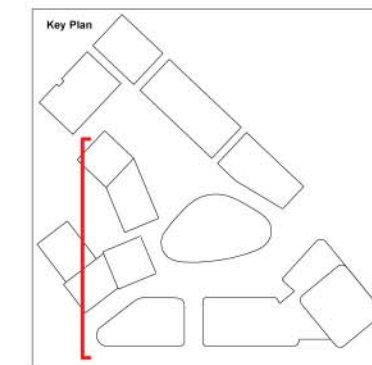

Issued for Planning	26/03/21	P1
Description	Date	Chk Rev

SQUIRE & PARTNERS

Squire and Partners LLP
The Department Store
248 Ferndale Road, London SW9 8FR
T: 020 7278 5555

info@squireandpartners.com
www.squireandpartners.com



Project
Paddington Green Police Station

Title
Proposed West Elevation

Suitability	Status	Scale @ ISO A1	Job Number
S2	For Information	1 : 500	15044
Date	26.03.21	Revision	15044-SQP-ZZ-ZZ-DE-A-PL01403
Drawing Number	15044-SQP-ZZ-ZZ-DE-A-PL01403	Revision	P1

Do not scale from this drawing. All dimensions to be checked on site. All omissions and discrepancies to be reported to the Architect immediately

This work is copyright and shall not be reproduced or used for any other purpose without the written permission of Squire and Partners.

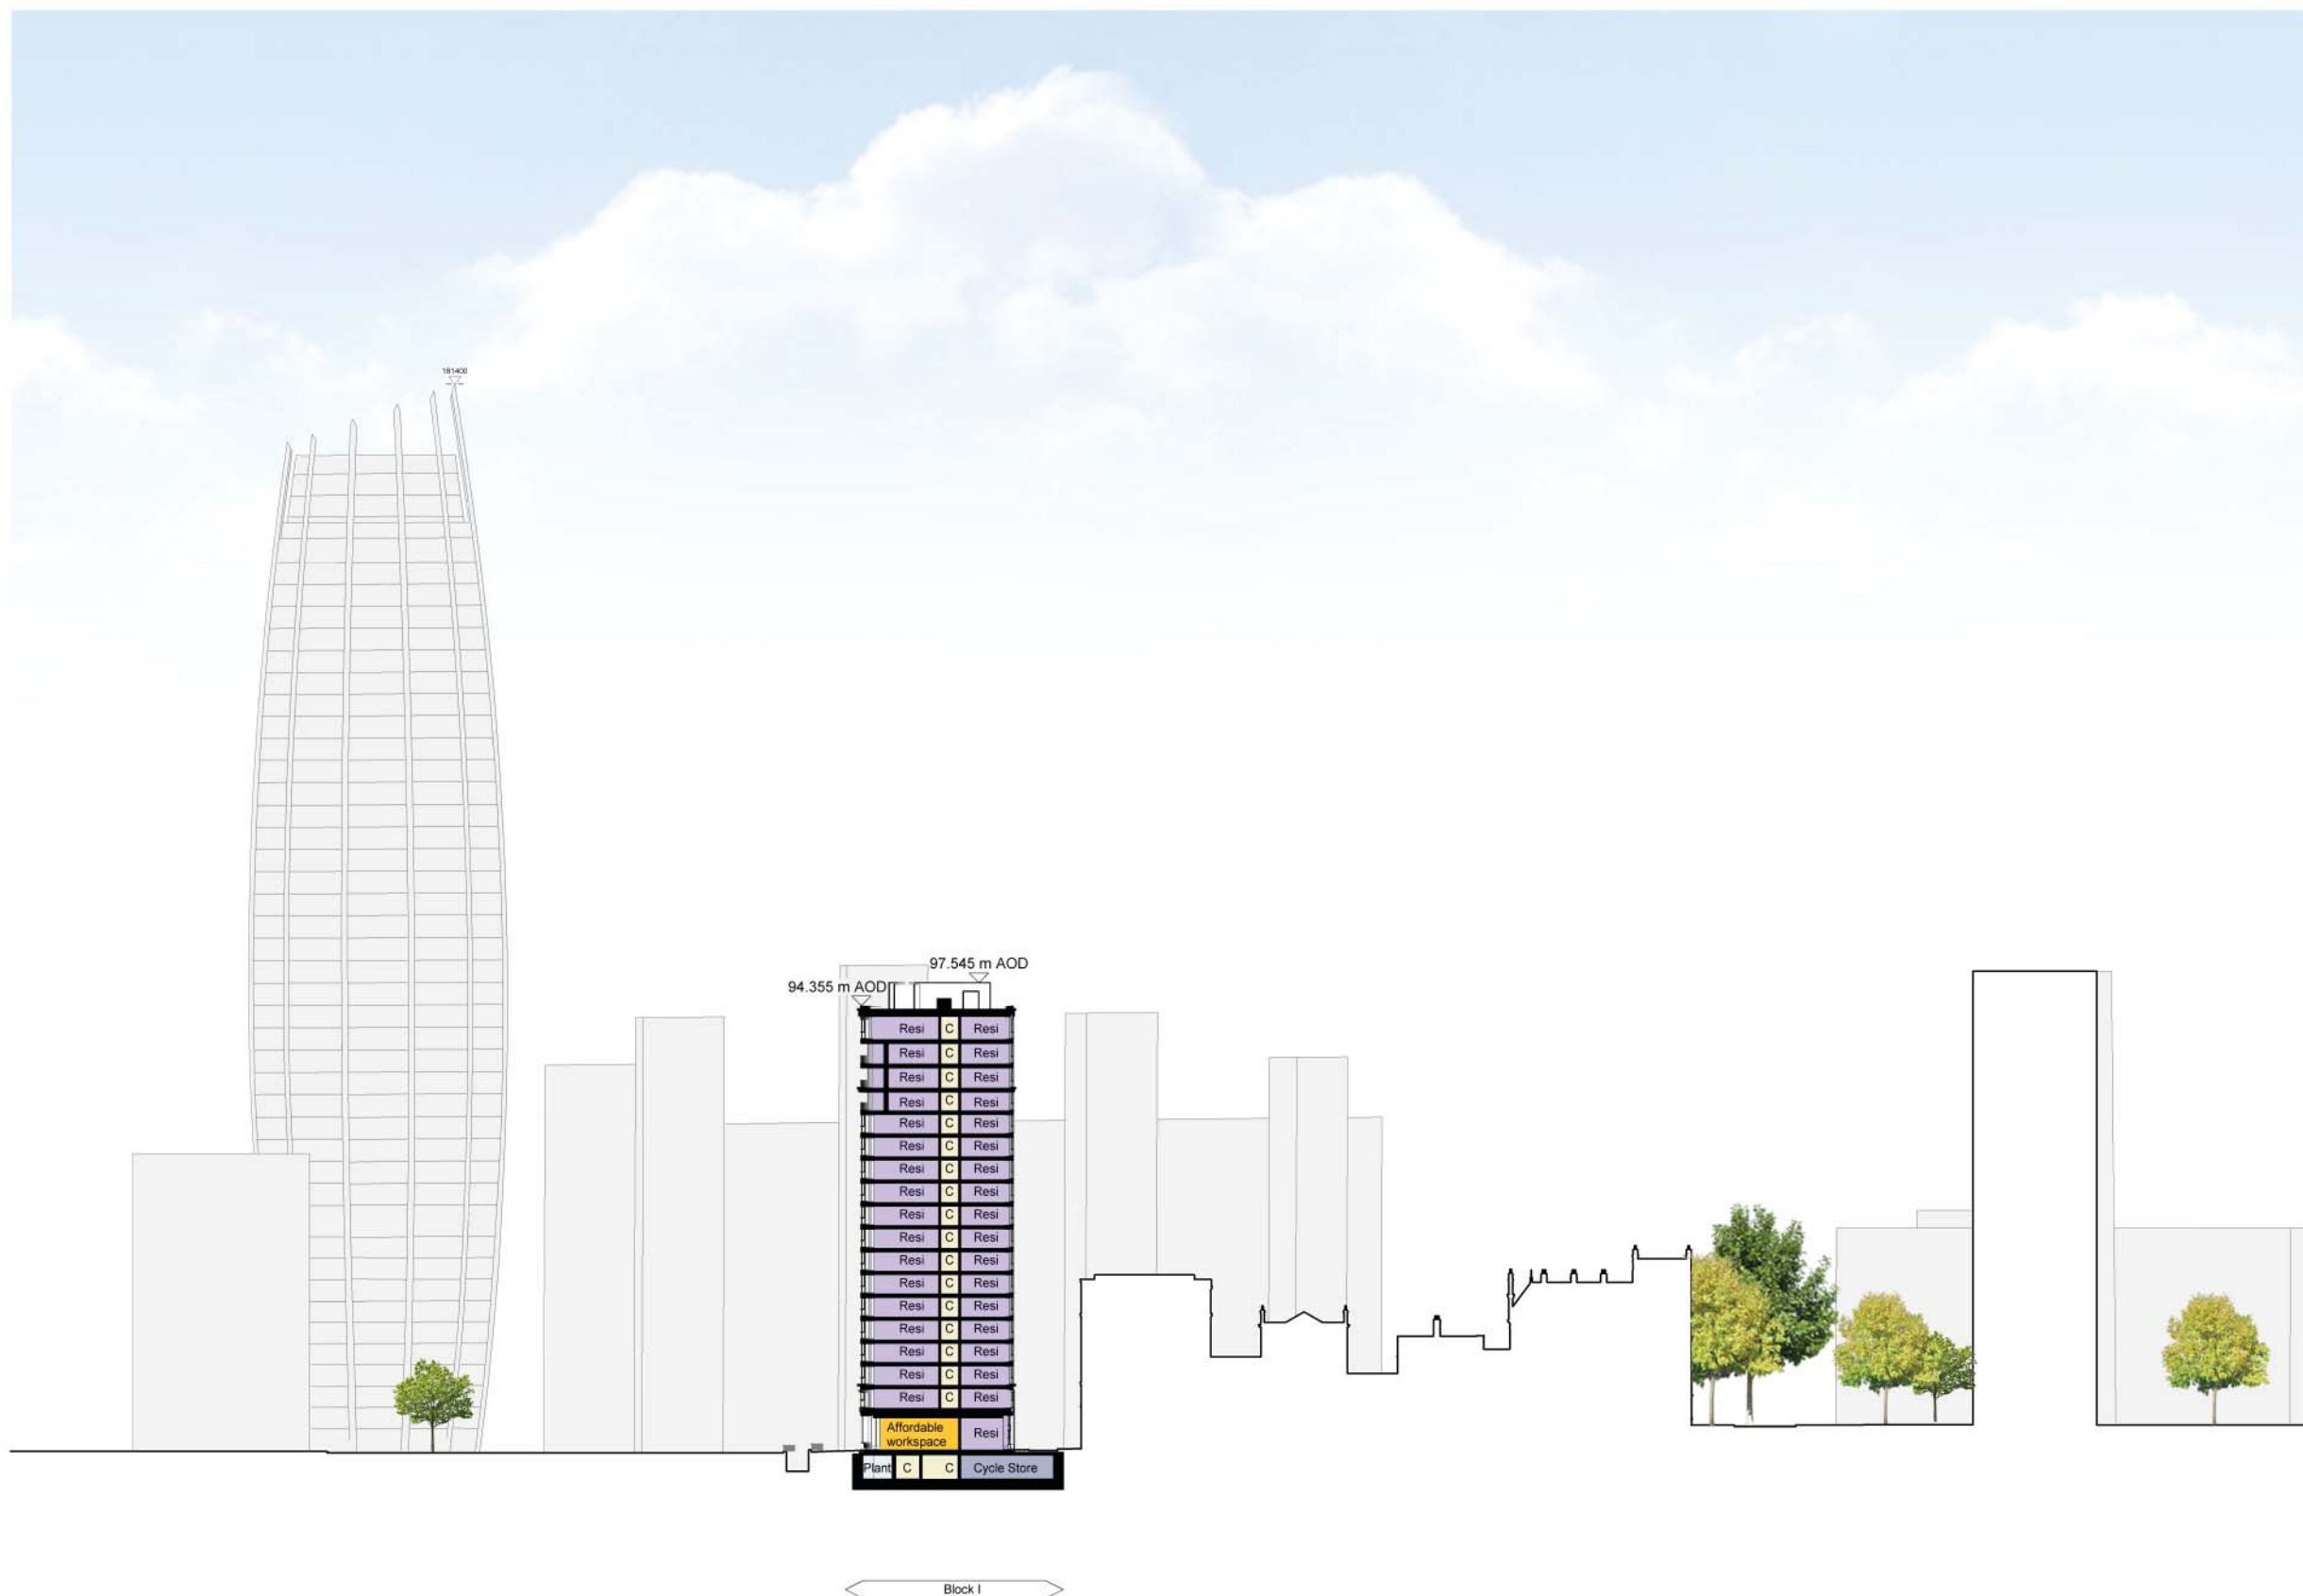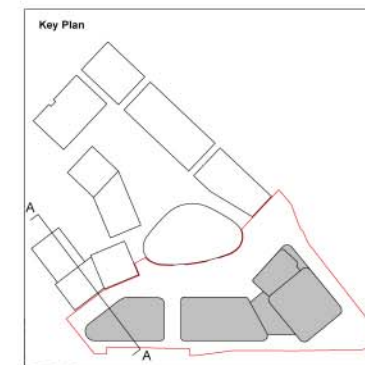

Issued for Planning	26/03/21	P1
Description	Date	Chk Rev

SQUIRE & PARTNERS

Squire and Partners LLP
The Department Store
248 Ferndale Road, London SW9 8FR
T: 020 7276 5555

info@squireandpartners.com
www.squireandpartners.com

Project
Paddington Green Police Station
London, W2



Title
Proposed Section AA

Suitability Status
S2 For Information

Date	Scale @ ISO A1	Job Number
26.03.21	1 : 500	15044
Drawing Number	Revision	
15044-SQP-ZZ-ZZ-DS-A-PL01650	P1	

Do not scale from this drawing. All dimensions to be checked on site. All omissions and discrepancies to be reported to the Architect immediately

This work is copyright and shall not be reproduced or used for any other purpose without the written permission of Squire and Partners.

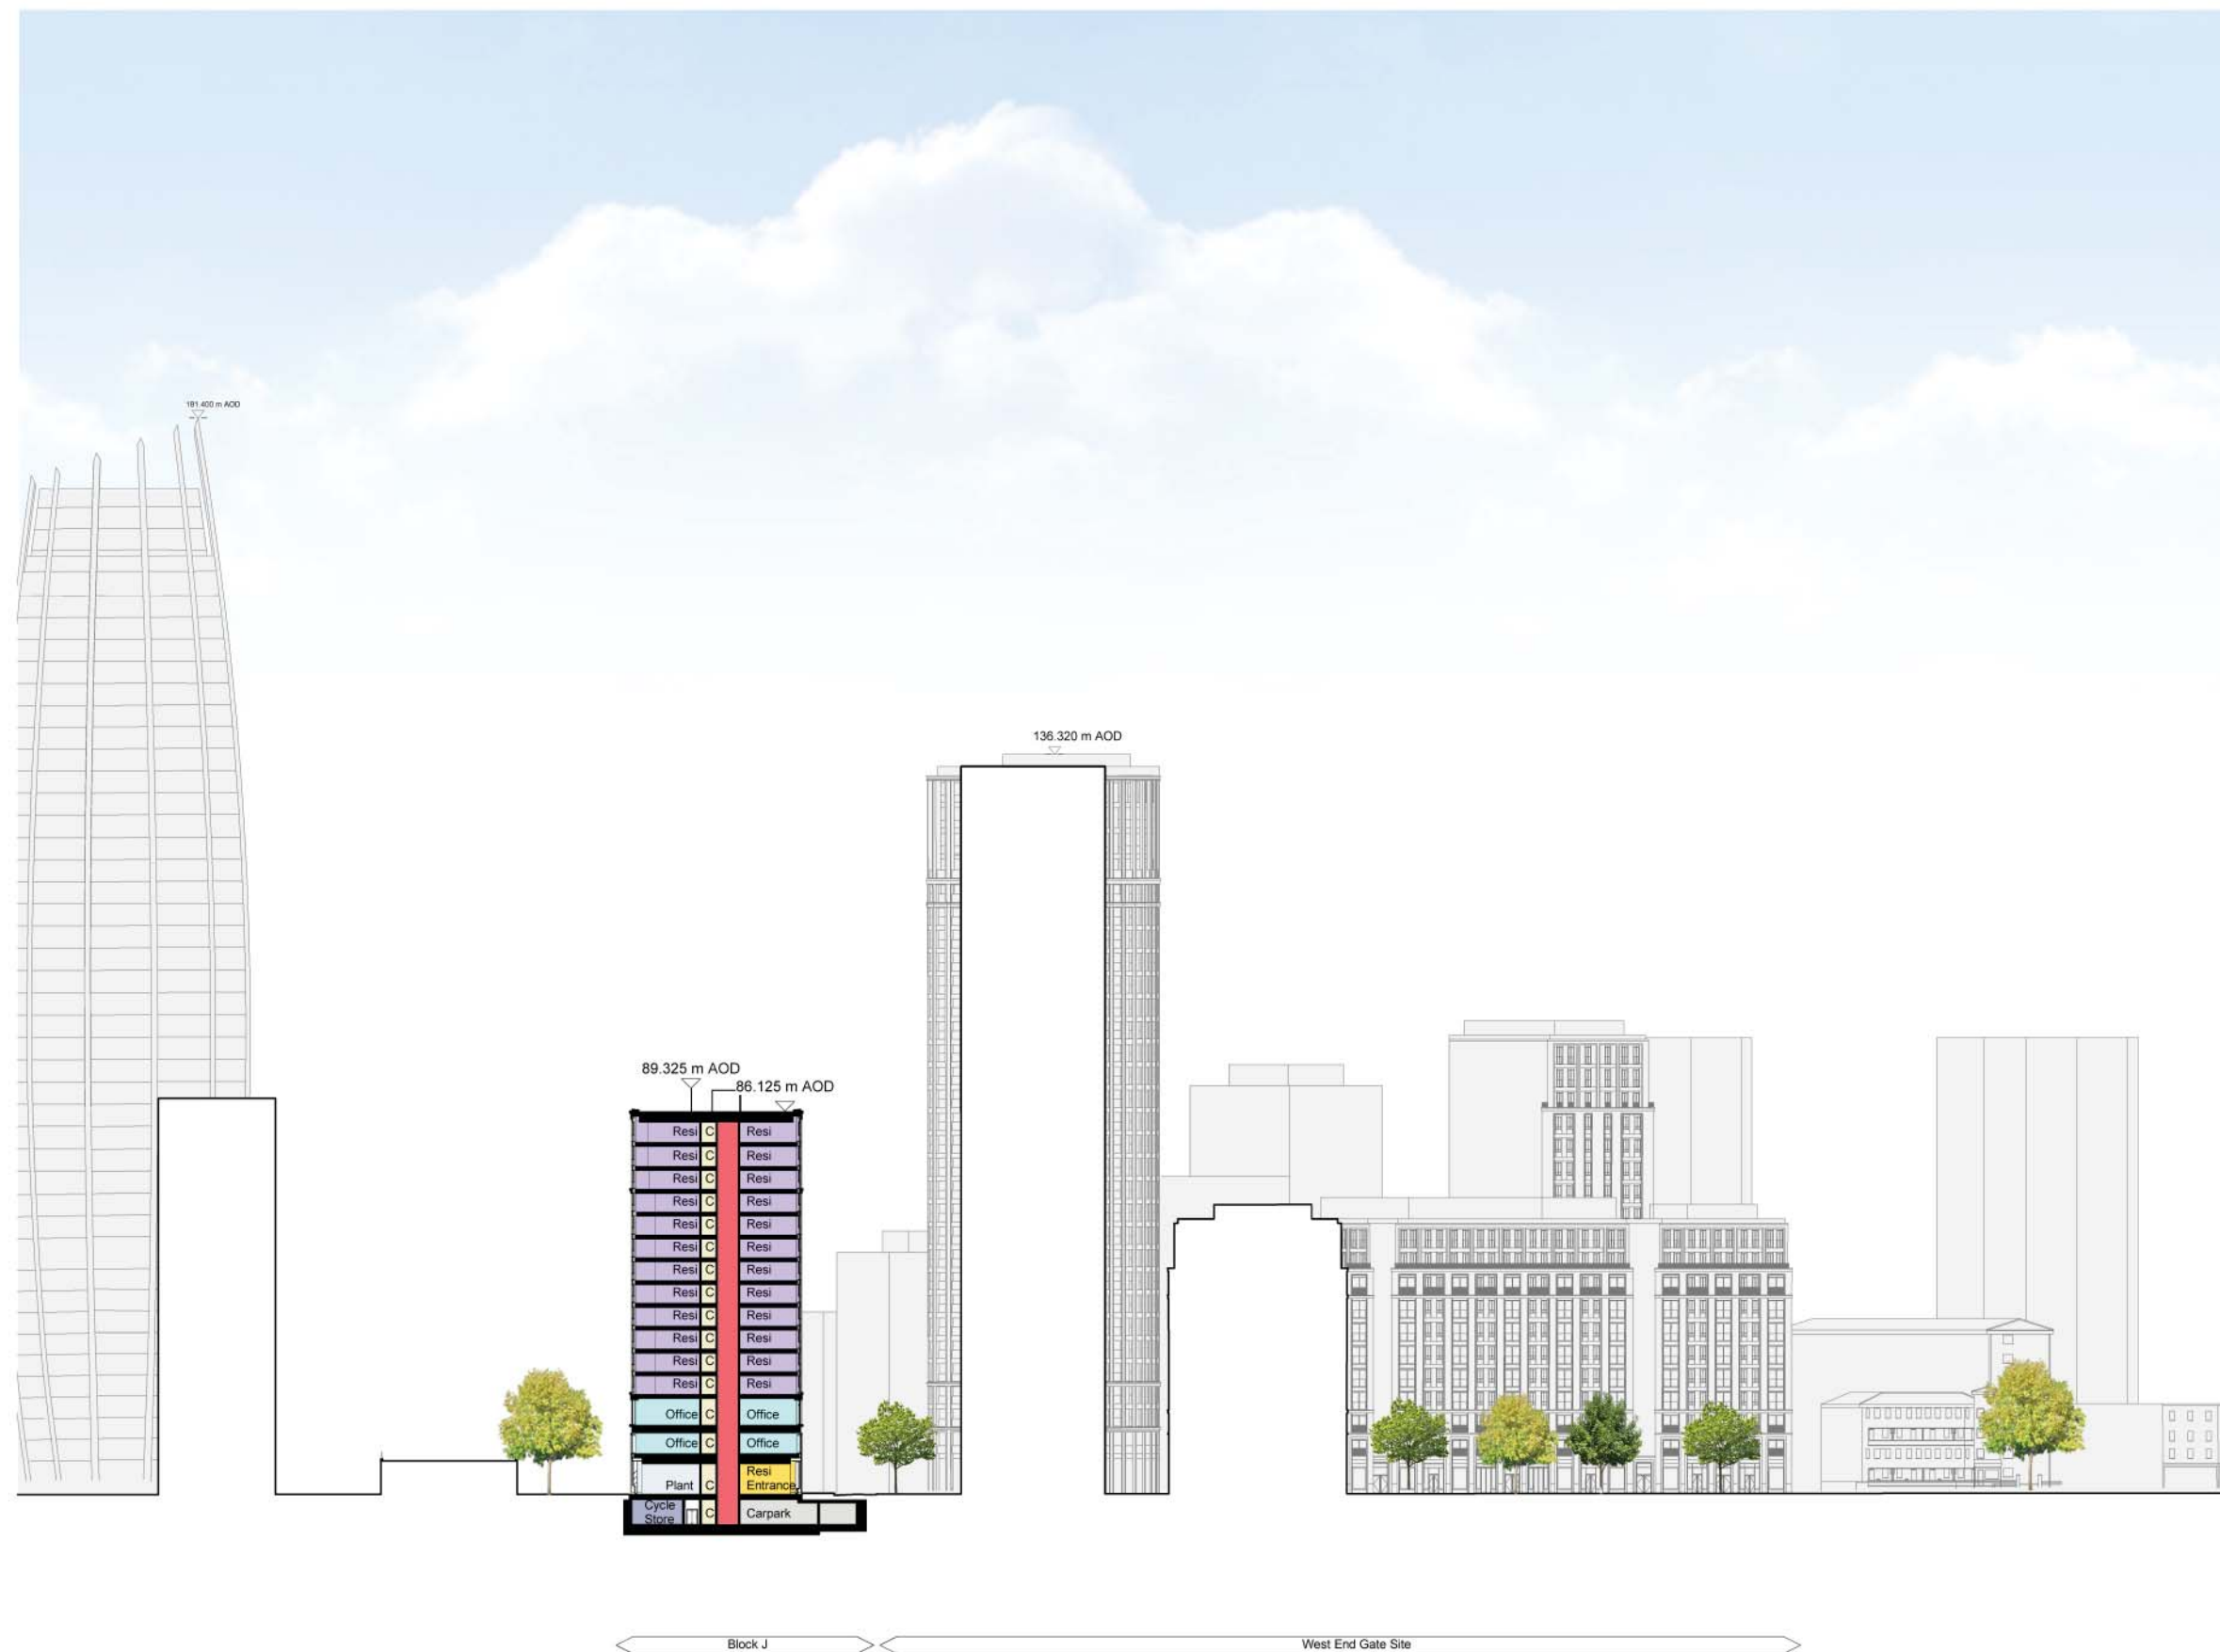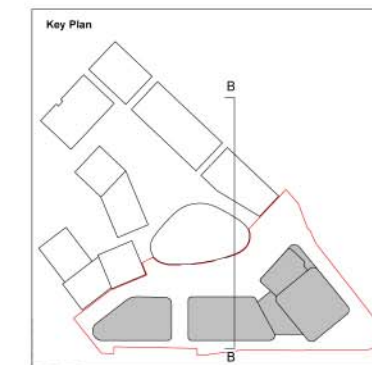

Issued for Planning	26/03/21	P1
Description	Date	Chk Rev

SQUIRE & PARTNERS

Squire and Partners LLP
The Department Store
248 Ferndale Road, London SW9 8FR
T: 020 7278 5555

info@squireandpartners.com
www.squireandpartners.com



Project
Paddington Green Police Station
London, W2

Title
Proposed Section BB

Suitability	Status	Job Number
S2	For Information	15044
Date	Scale @ ISO A1	Job Number
26.03.21	1 : 500	15044
Drawing Number	Revision	
15044-SQP-ZZ-ZZ-DS-A-PL01651	P1	

Do not scale from this drawing. All dimensions to be checked on site. All omissions and discrepancies to be reported to the Architect immediately

This work is copyright and shall not be reproduced or used for any other purpose without the written permission of Squire and Partners.

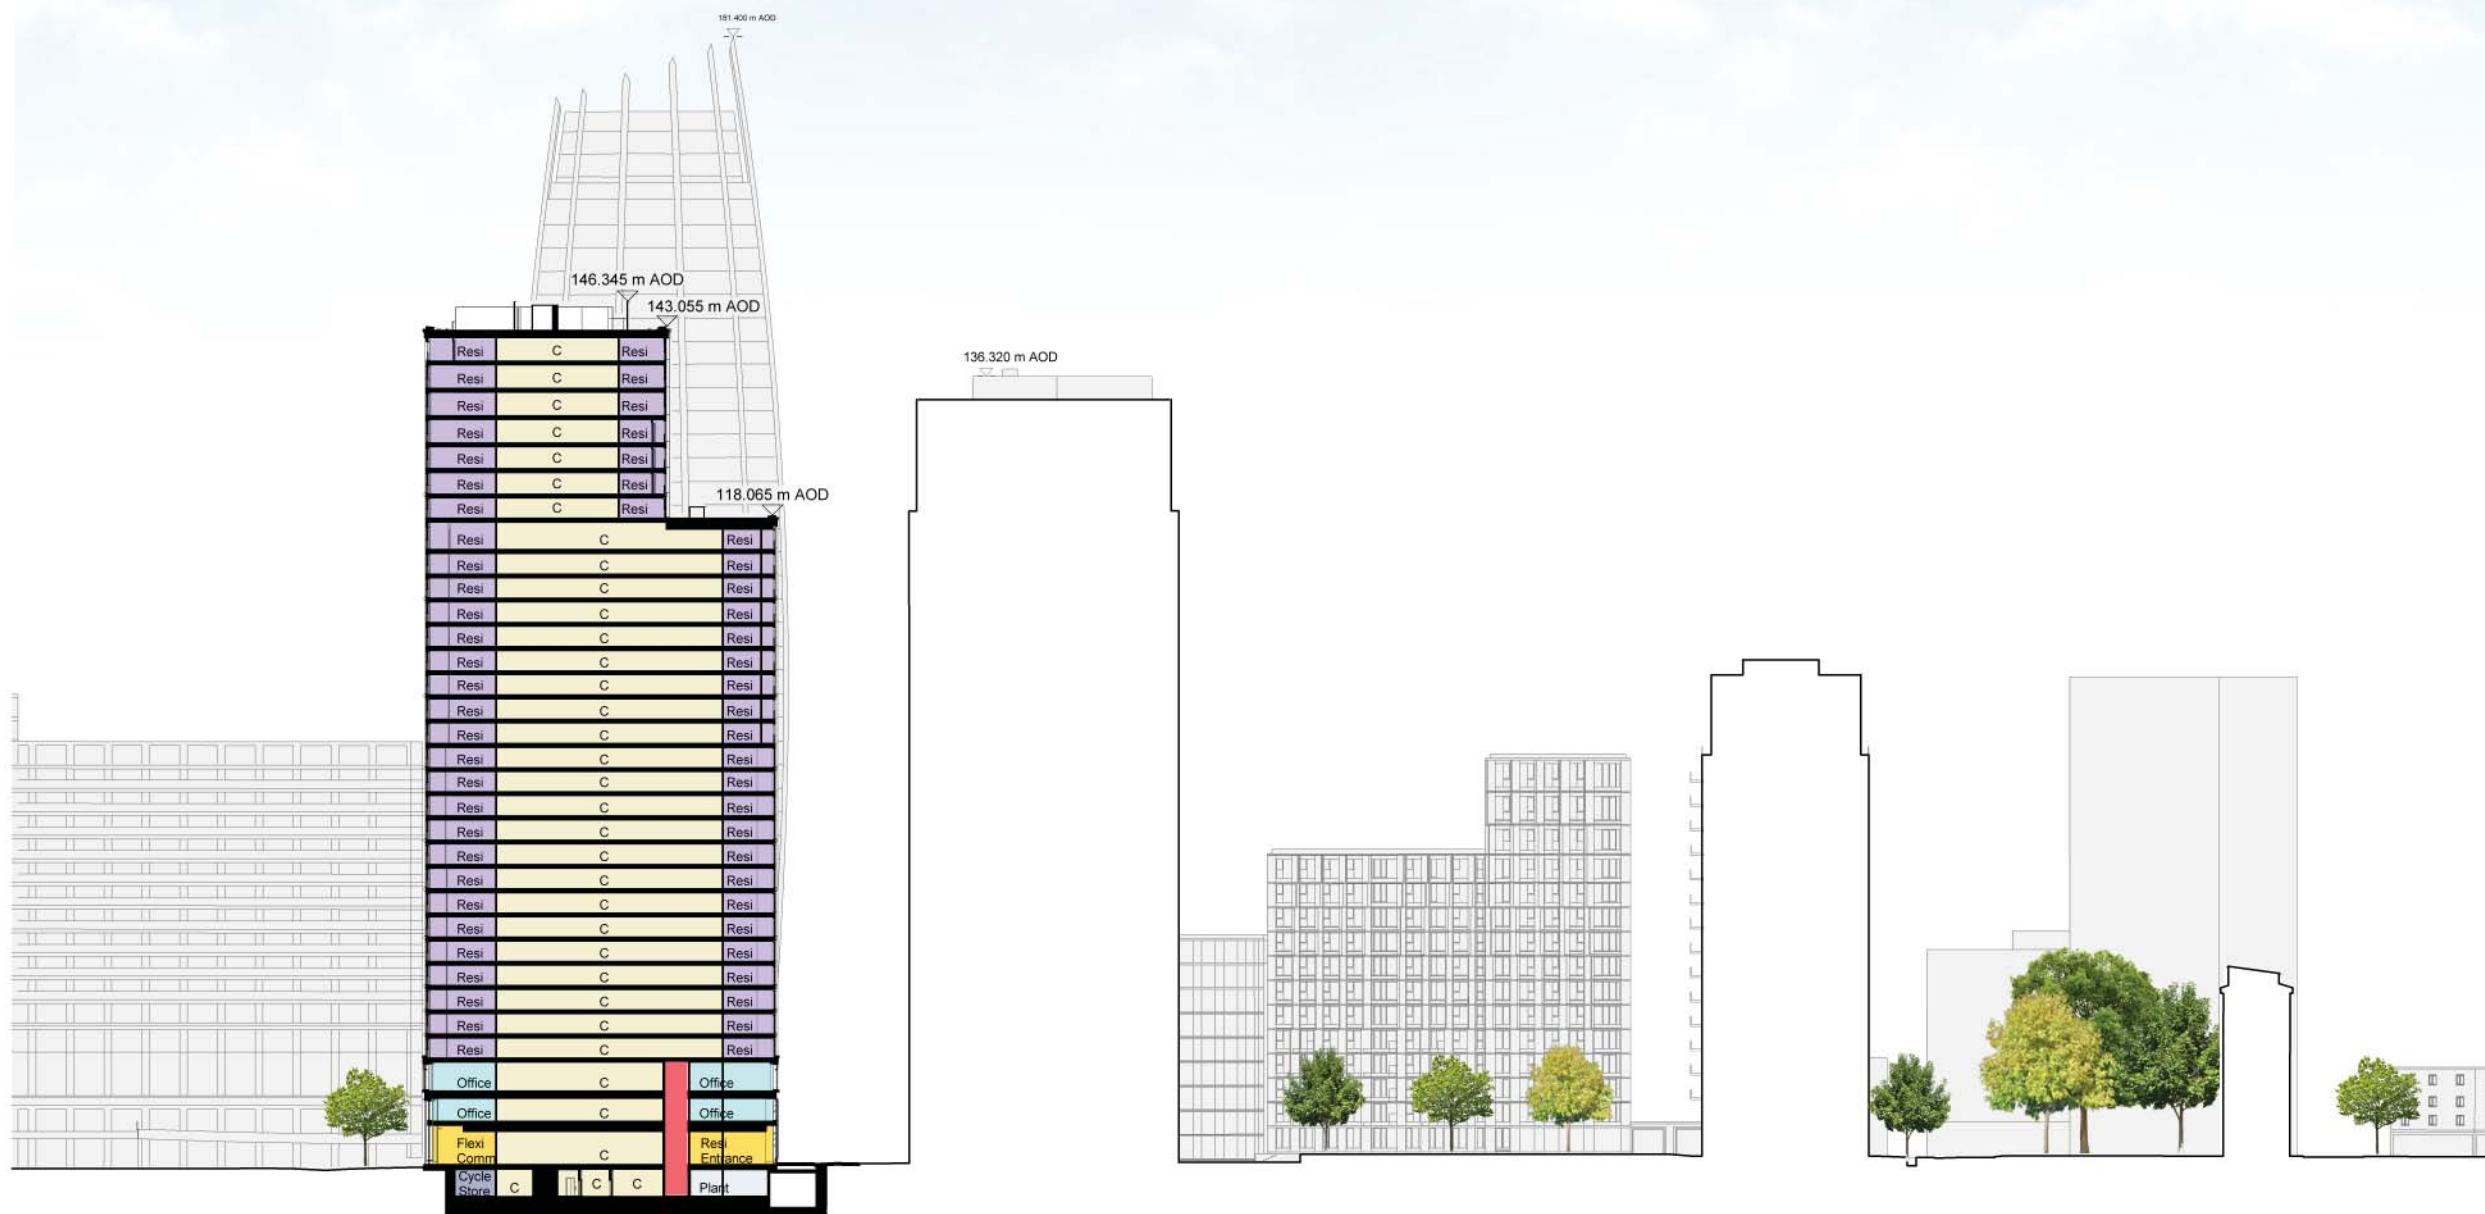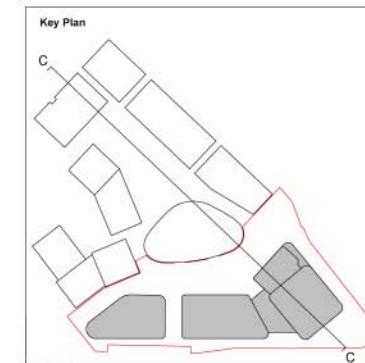

Block K

West End Gate Site

Issued for Planning	26/03/21	P1
Description	Date	Chk Rev

SQUIRE & PARTNERS

Squire and Partners LLP
The Department Store
248 Ferndale Road, London SW9 8FR
T: 020 7278 5555

info@squireandpartners.com
www.squireandpartners.com


Project
Paddington Green Police Station
London, W2

Title
Proposed Section CC

Suitability	Status	Scale @ ISO A1	Job Number
S2	For Information	1 : 500	15044
Date	26.03.21	1 : 500	15044
Drawing Number	15044-SQP-ZZ-ZZ-DS-A-PL01652	Revision	P1

Do not scale from this drawing. All dimensions to be checked on site. All omissions and discrepancies to be reported to the Architect immediately

This work is copyright and shall not be reproduced or used for any other purpose without the written permission of Squire and Partners.

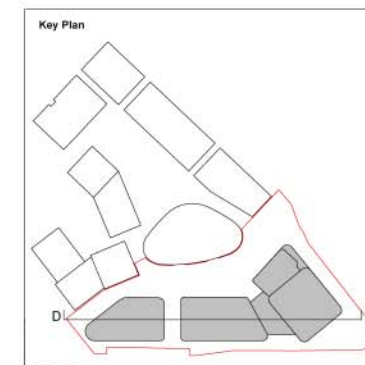

Issued for Planning	26/03/21	P1
Description	Date	Chk Rev

SQUIRE & PARTNERS

Squire and Partners LLP
The Department Store
248 Ferndale Road, London SW9 8FR
T: 020 7278 5555

info@squireandpartners.com
www.squireandpartners.com

Project
Paddington Green Police Station
London, W2

Title
Proposed Section DD

Suitability Status
S2 For Information

Date	Scale @ ISO A1	Job Number
26.03.21	1 : 500	15044
Drawing Number	Revision	
15044-SQP-ZZ-ZZ-DS-A-PL01653	P1	

Paddington Green

Block I

Block J

Block K