


EXISTING FIRST FLOOR PLAN

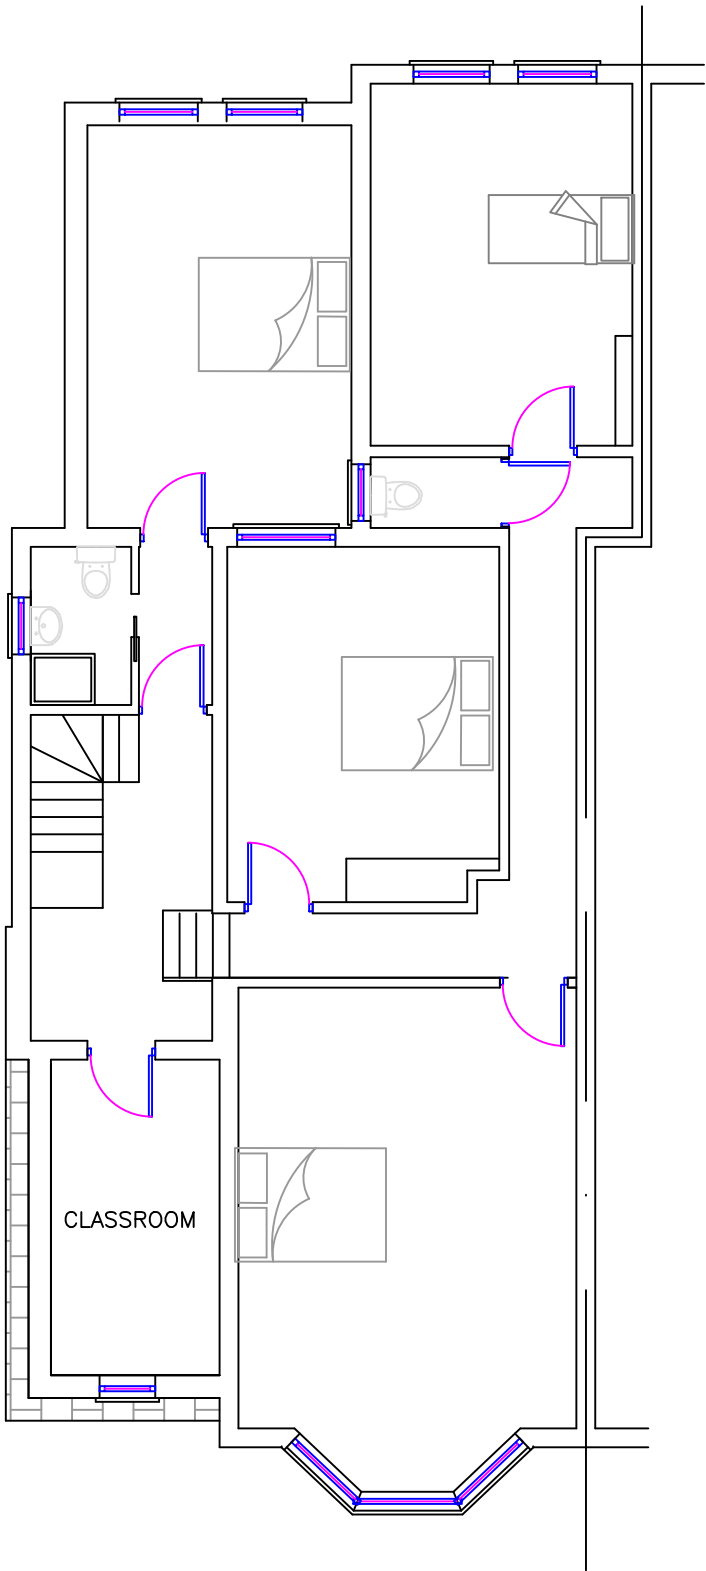


PROPOSED FIRST FLOOR PLAN

NOTES

DRAWING SHOWING EXISTING
AND PROPOSED FIRST FLOOR
PLANS

PROPOSAL TO CONVERT
EXISTING GARAGE INTO
HABITABLE ROOM

TWO STOREY REAR EXTENSION
AND BUILD ABOVE THE GARAGE

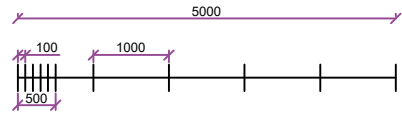

PROJECT PROPOSED REAR EXTENSION FOR J LALL		
ADDRESS 37 LANSDOWN ROAD SIDCUP KENT DA14 4EH		
DWG No. LRP.02	SCALE 1:100 @ A3	DATE FEB 2021