






FRONT ELEVATION

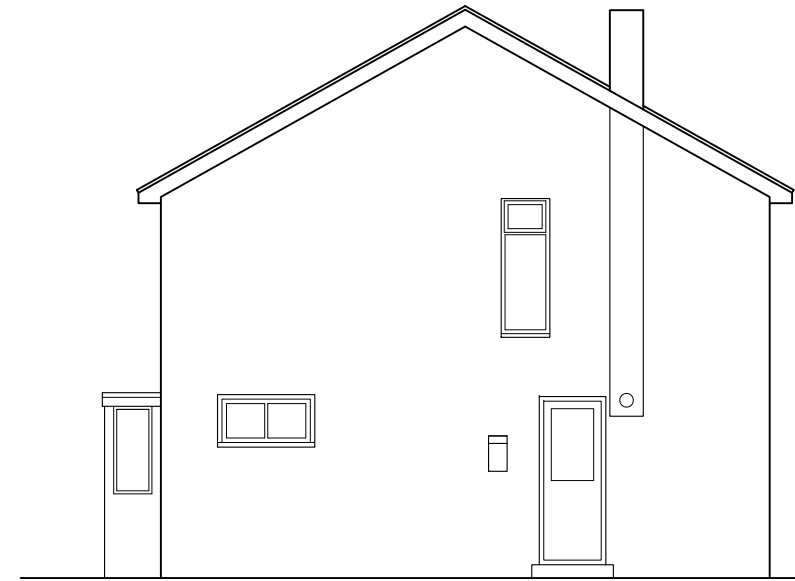

SIDE ELEVATION

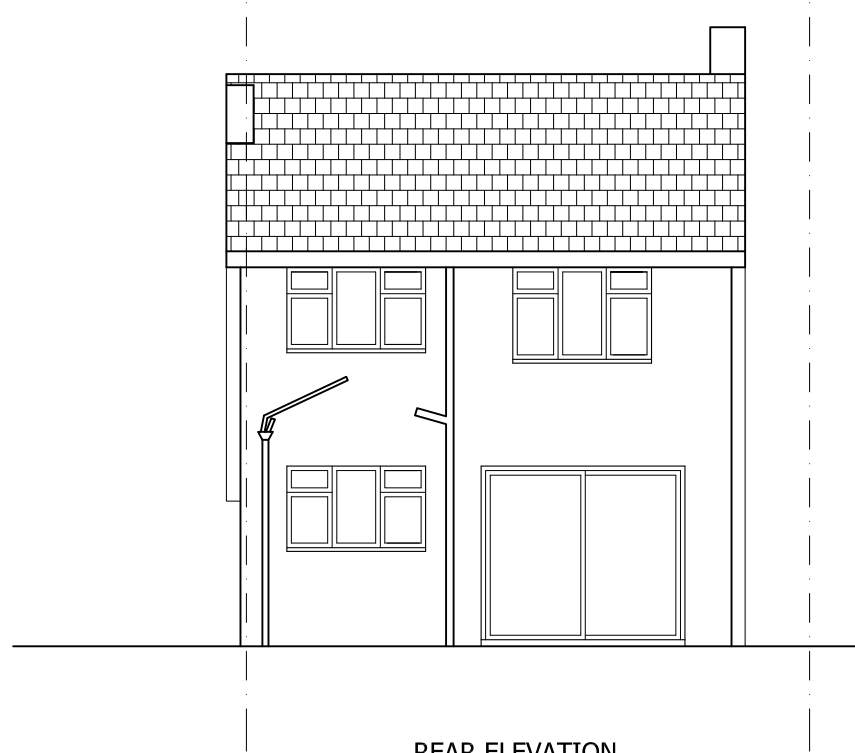

REAR ELEVATION

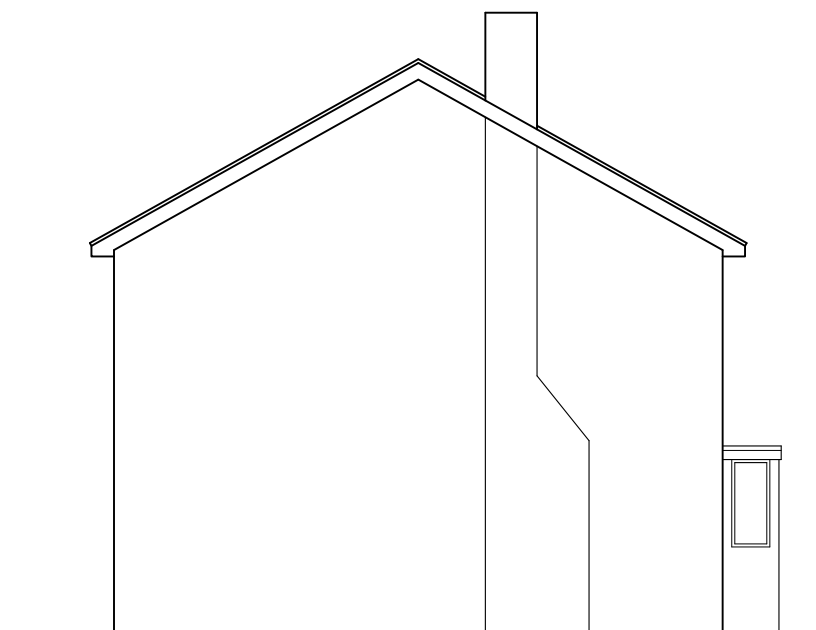


SIDE ELEVATION

Please note:  
 Drawings can be scaled for planning purposes only. All dimensions to be checked on site.  
 Drainage and services are to be checked and located prior to commencement of work

All work to be carried out in accordance with the building Regs. 2000 or any subsequent amendments and to the satisfaction of the local building control inspector

Proprietary components must be installed in strict accordance with the manufacturers instructions and details. Contractors are responsible for verifying component suitability for intended purpose.

Proposals are subject to structural engineers designs and approval.

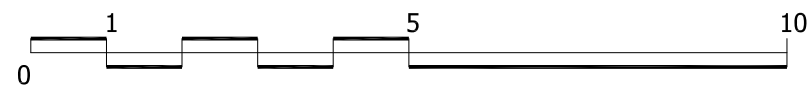

Scale 1:100



ACUTE ARCHITECTS  
 AND ENGINEERING  
 www.acutearchitects.co.uk

client Becky Ashwood	Job No. A206
-------------------------	-----------------

project 13 Oakley Park Bexley DA5 3EF	Revision A
--	---------------

drawing title Existing Elevations	Revision A
--------------------------------------	---------------

scale 1:100 @ A3	dwg No. A206-300	date March 2021
---------------------	---------------------	--------------------