



- ### ELEVATION NOTES
1. New Ground Floor facing brickwork walls to Proposed Extension matches the Existing House type, colour & general finish.
 2. New First Floor rendered walls to Proposed Extension matches the Existing House type, colour & general finish.
 3. New First Floor external boarded walls to Proposed Extension to have suitable stained & general finish.
 4. New double-glazed windows and doors to the Proposed Extension are to match the Existing House type, colour and general finish.
 5. New roof tiles to the Proposed Extension are to match the Existing House type colour and general finishes.
 6. New upvc fascias, rainwater pipes and roof guttering are to match the Existing House type and colour.

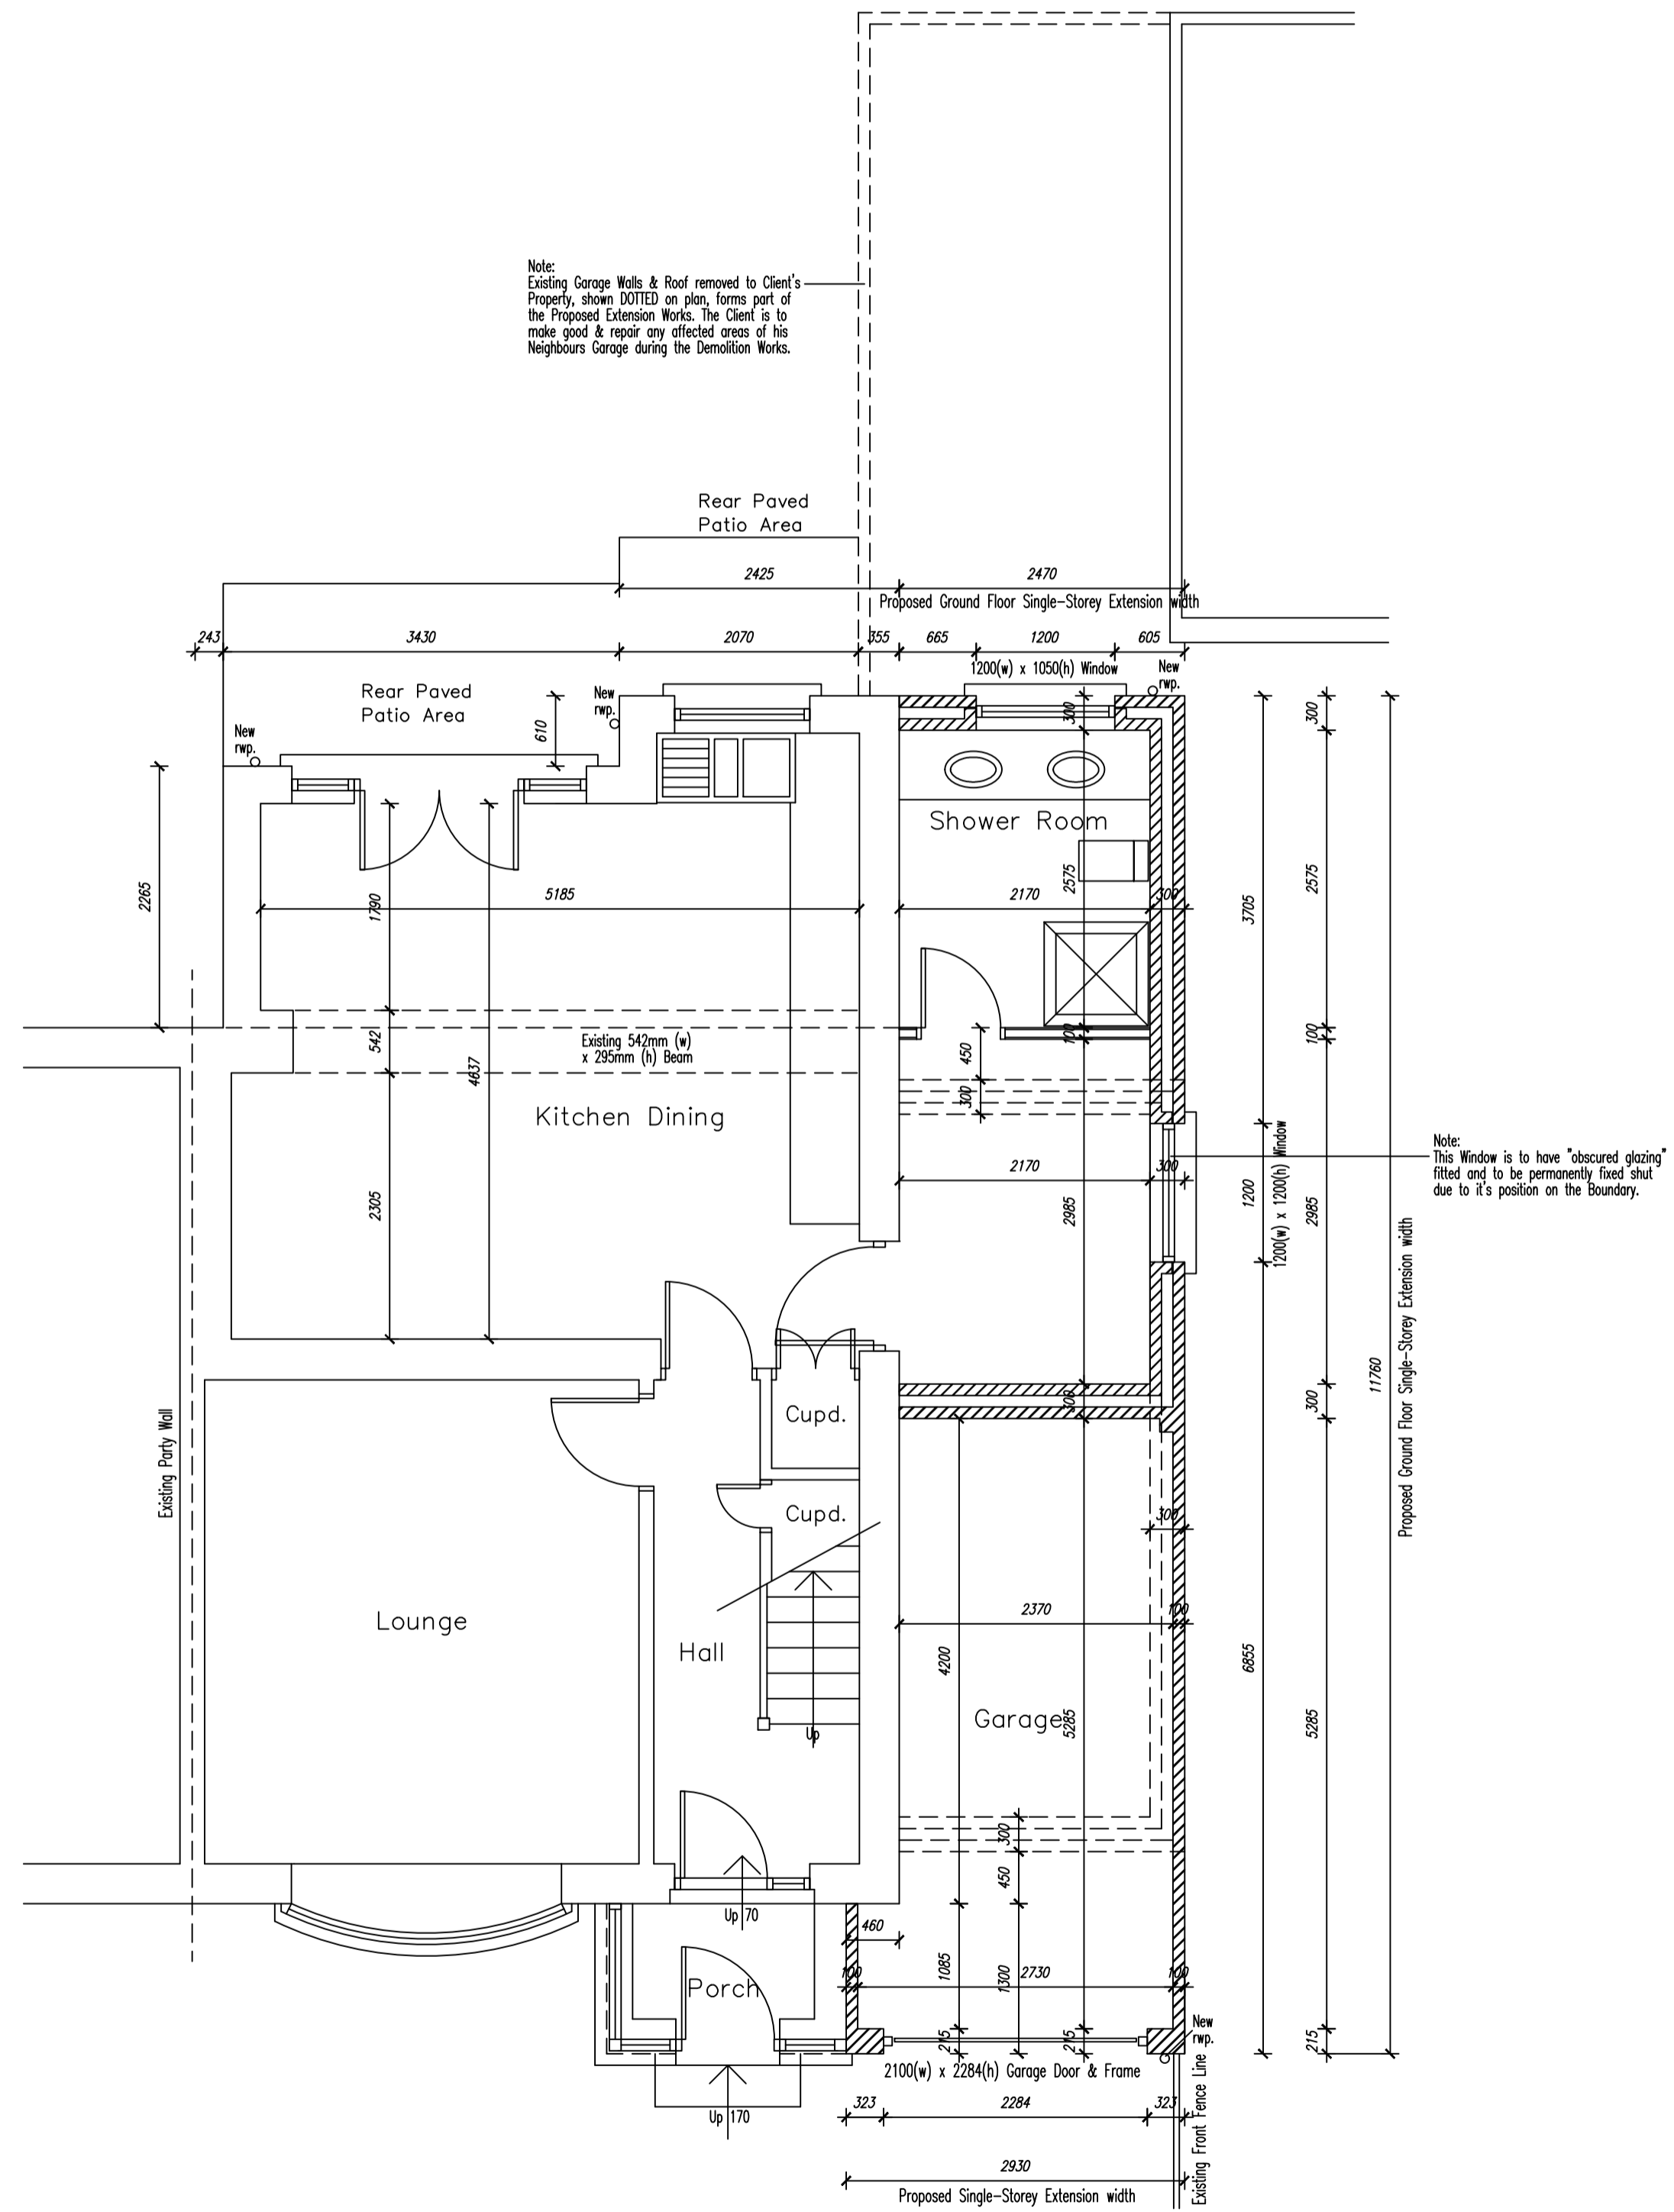

Proposed Ground Floor Plan

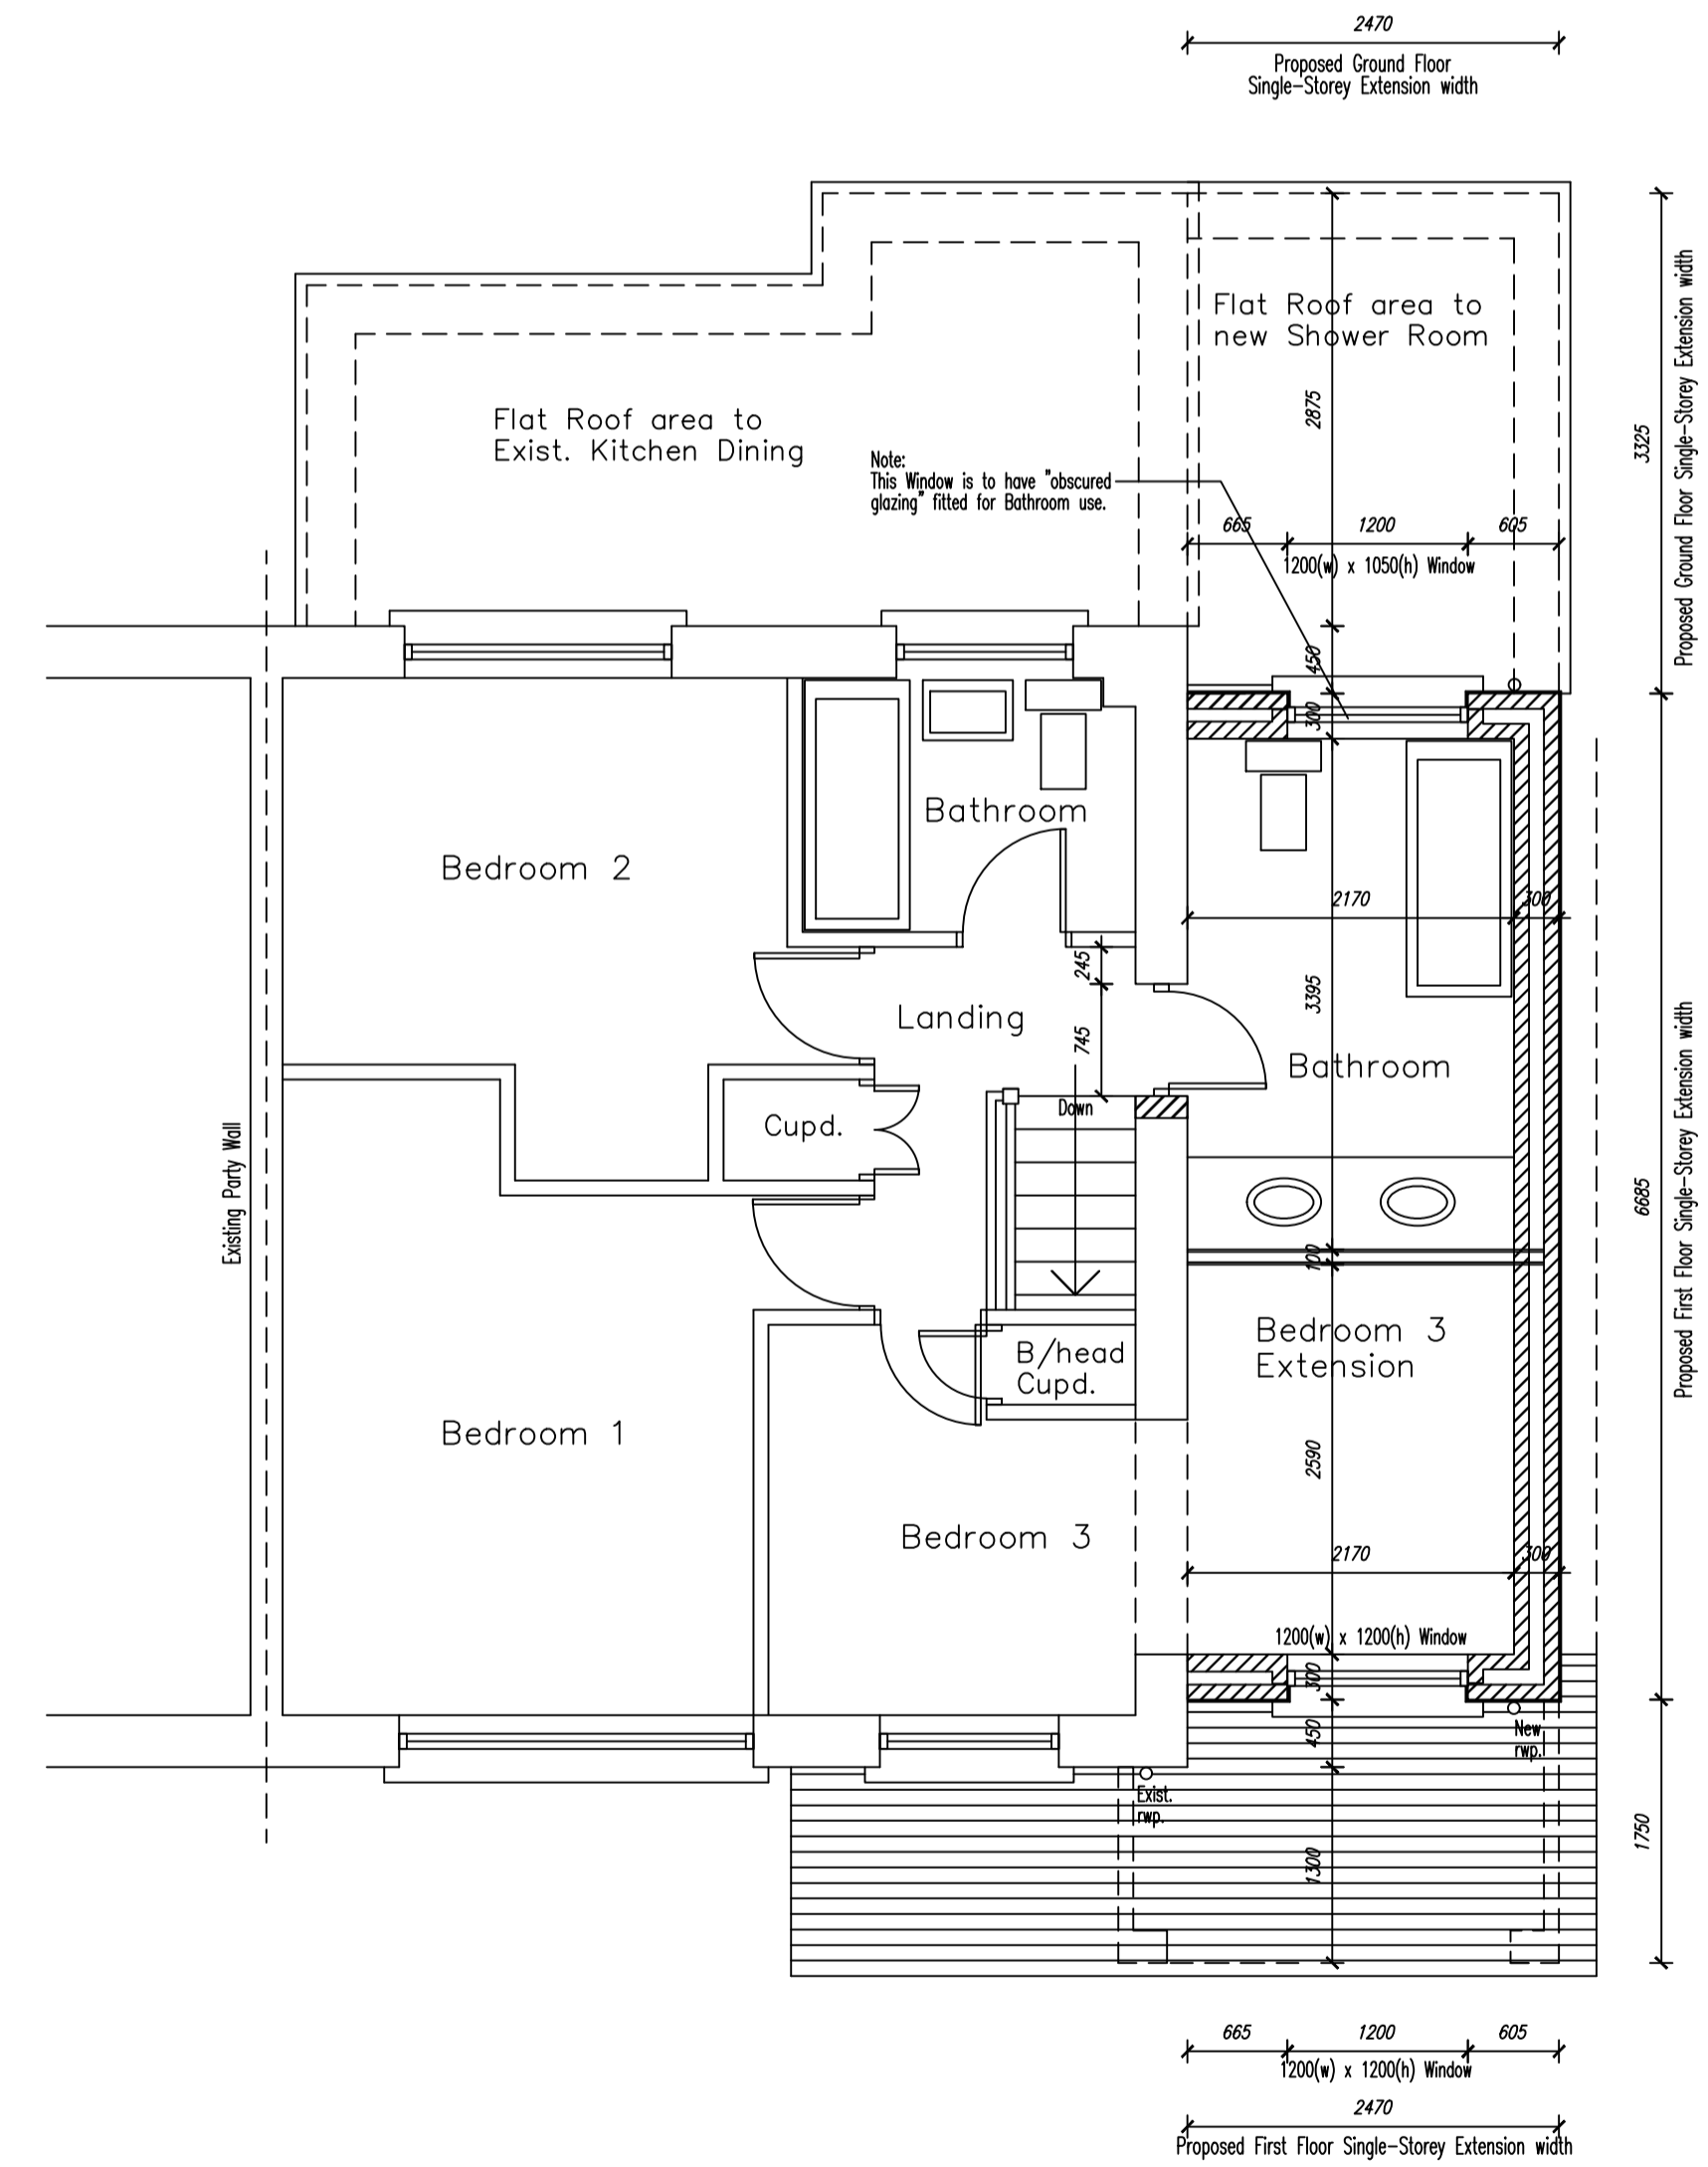

Proposed First Floor Plan

Drawn: P.J.K.	Drwg No: PK-CP-100-4
Scale: 1:50	Date: 04/04/2021
Client: Mr & Mrs Craig Pickup 14, South Parade, Blackpool. FY5 23NP	
Title: Proposed Floor Plans (Planning Application)	