



Block Pavers - Colour TBC

Paving Slabs - Colour TBC

Turf
Total Amenity Space = 444m²

Parking Space - Tarmac

Proposed Native Species Hedge


Proposed Indicative Tree Position

Site Ownership Line -
Total Site Area = 840m²

2000
2000
2000
2000
2m x 2m Highways Visibility Zone. Anything within visibility zone will be less than 600mm in height.

Site Plan Key
1 : 100

1 Site Plan
1 : 100

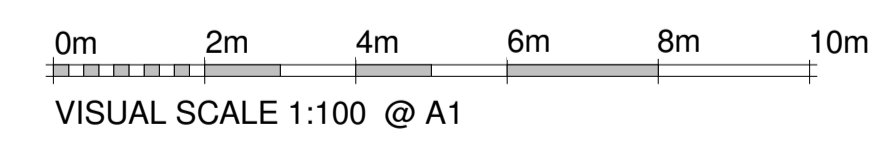

Revision		
B	13.02.2021	Addition of Garage and Bedroom to Plot 2 & 3
A	11.05.20	Revised Plots 1 & 2

Quarry Gate
19 Wharton Road, Headington
Oxford,
OX3 8AL

Client:
Owner

Sheet Title: Proposed Site Plan

Date: 13.02.2021 Scale: 1 : 100

Drawing Number: QG-PL-101

Rev: B