


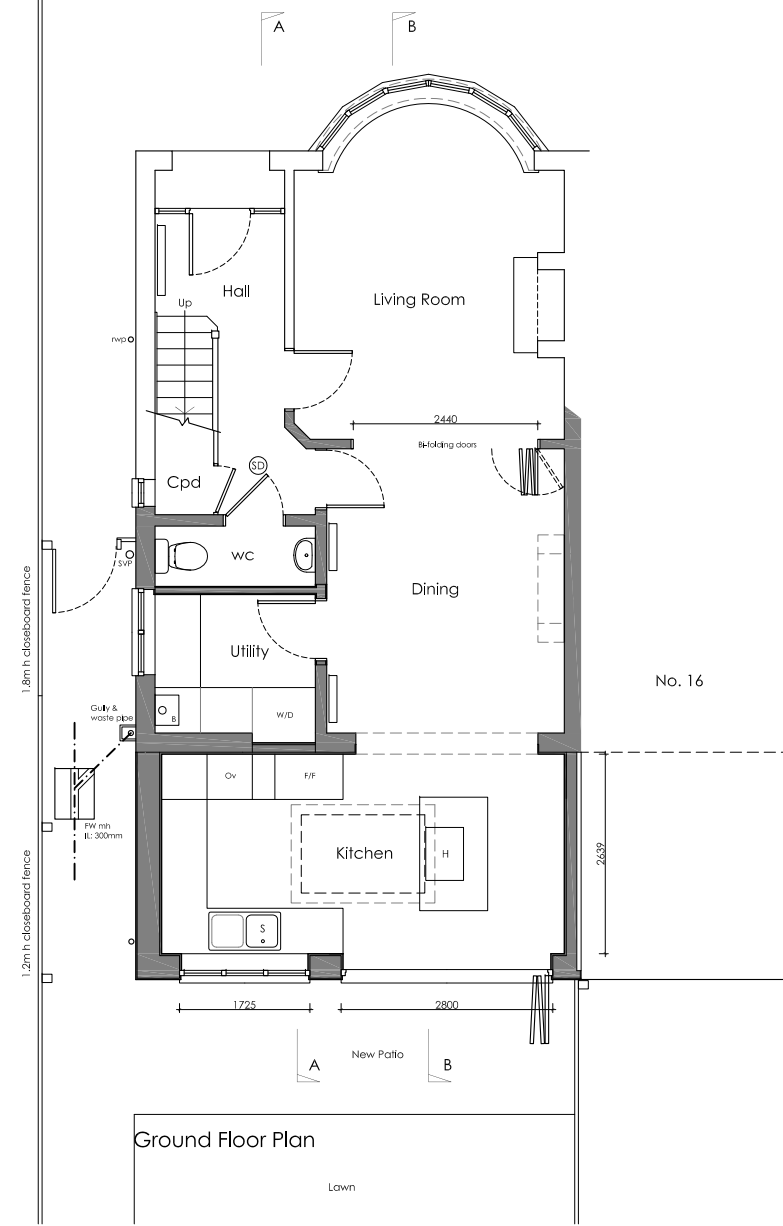

NOTES:
 1.1 Do not scale from this drawing
 1.2 All dimensions are in mm unless otherwise specified



Brickwork & render chimney stack.

Red plain tiles & ridge tiles.

Black painted timber fascia & black pvcu half round gutters & circular rwp's.

White pvcu windows.

Grey colour coated aluminium parapet coping.

First floor level.

Grey colour coated aluminium window & bi-folding door.


Smooth render.

Render bellcast.


Ground floor level.

Ground level.

Brickwork splash course.

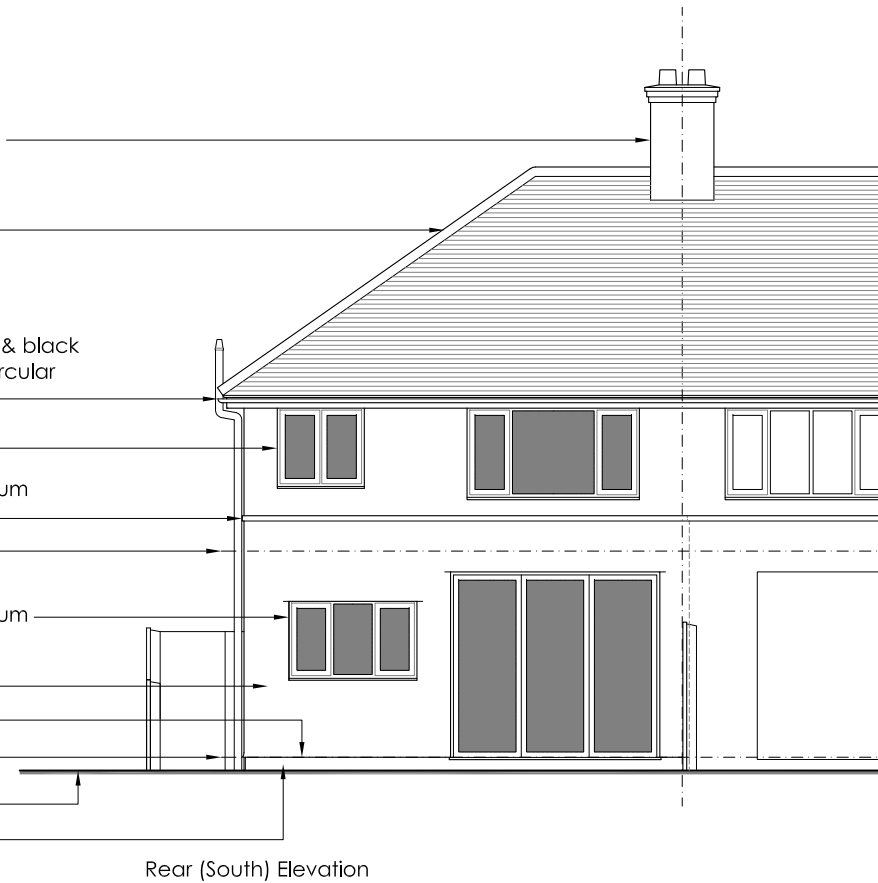

REV	DESCRIPTION	DATE

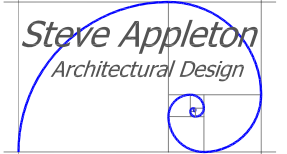

63 Eton Close
 Witney, Oxfordshire
 OX28 3GB
 Tel: 01993 700187
 Mobile: 07536 008612
 Email: sa.archdesign@btinternet.com

PROJECT:
 Mr & Mrs Drummond
 Proposed Extension
 14 Church Cowley Road
 Oxford

DRAWING:
 Proposed
 Ground Floor Plan, Elevations
 & Section A - A

SCALE: 1:100 @ A3	DRAWN BY: SA	DATE: Jan 21
----------------------	-----------------	-----------------

DRAWING No: 203/20.04	REV: -
--------------------------	-----------