





FRONT ELEVATION

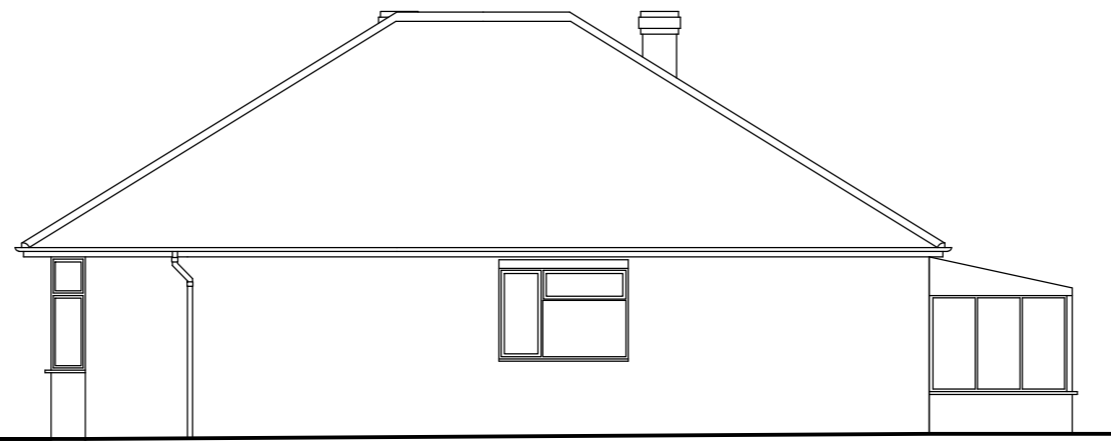


EAST ELEVATION




REAR ELEVATION

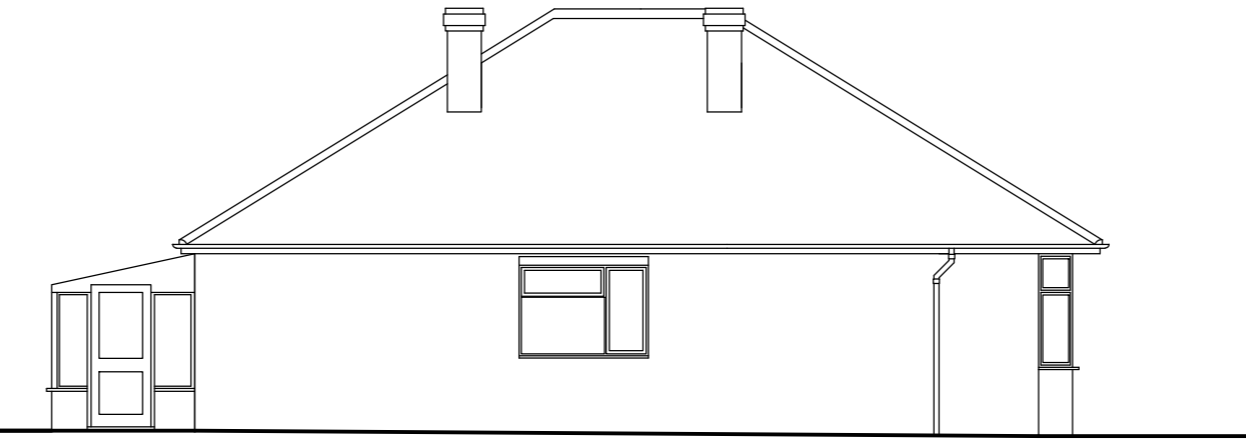


WEST ELEVATION

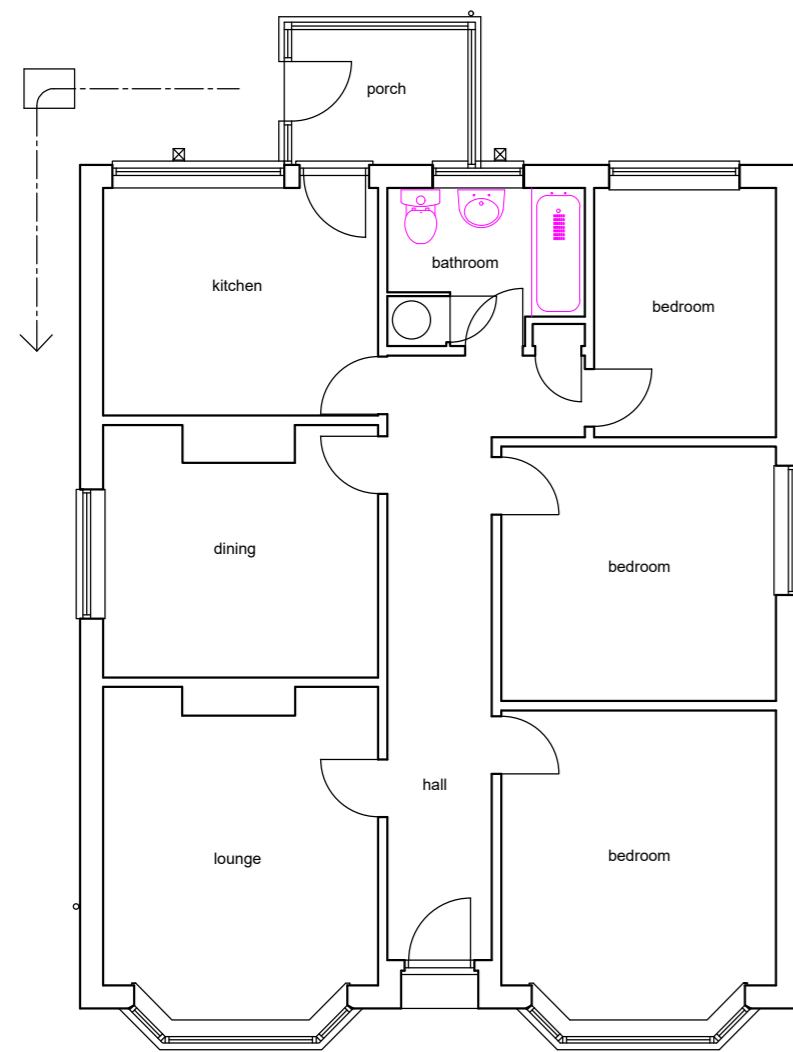

GROUND FLOOR PLAN

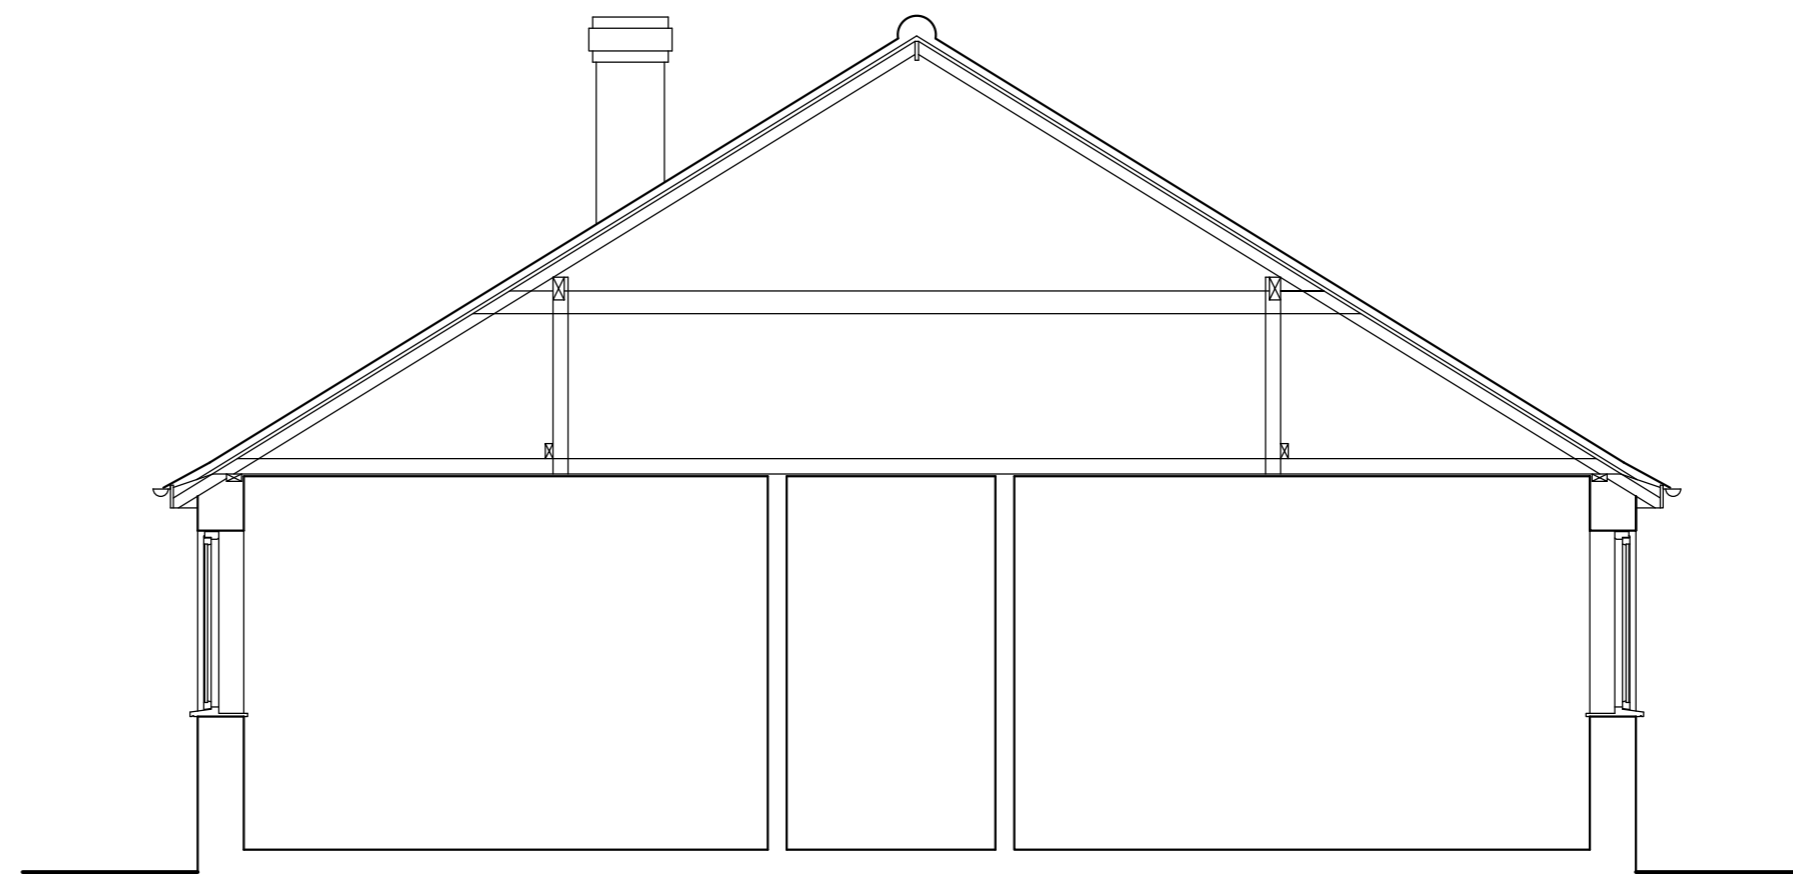

SECTION

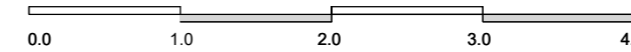

Project	PROPOSED ALTERATIONS AND EXTENSION TO PROVIDE ADDITIONAL LIVING ACCOMM'N.
Client	L. KENDRA & SONS
Location	SILVERLEE MAIN STREET MELBOURNE, EAST YORKS.

Drawing No.	0504//0929/01
Scales	1/100, 1/50
Date	

*R. C. Donkin & Partner*

Architectural Services Tele: 01759-304108

11, Wold Road Pocklington York.YO42 2QG