



LEGEND

- <1> Private Drive (Gravel)
- <2> Graveled Parking/ Turning Area
- <3> Patio/ Paved Area
- <4> Garden/ Lawn

- <Fp> Fence - 1.2m Post & Rail

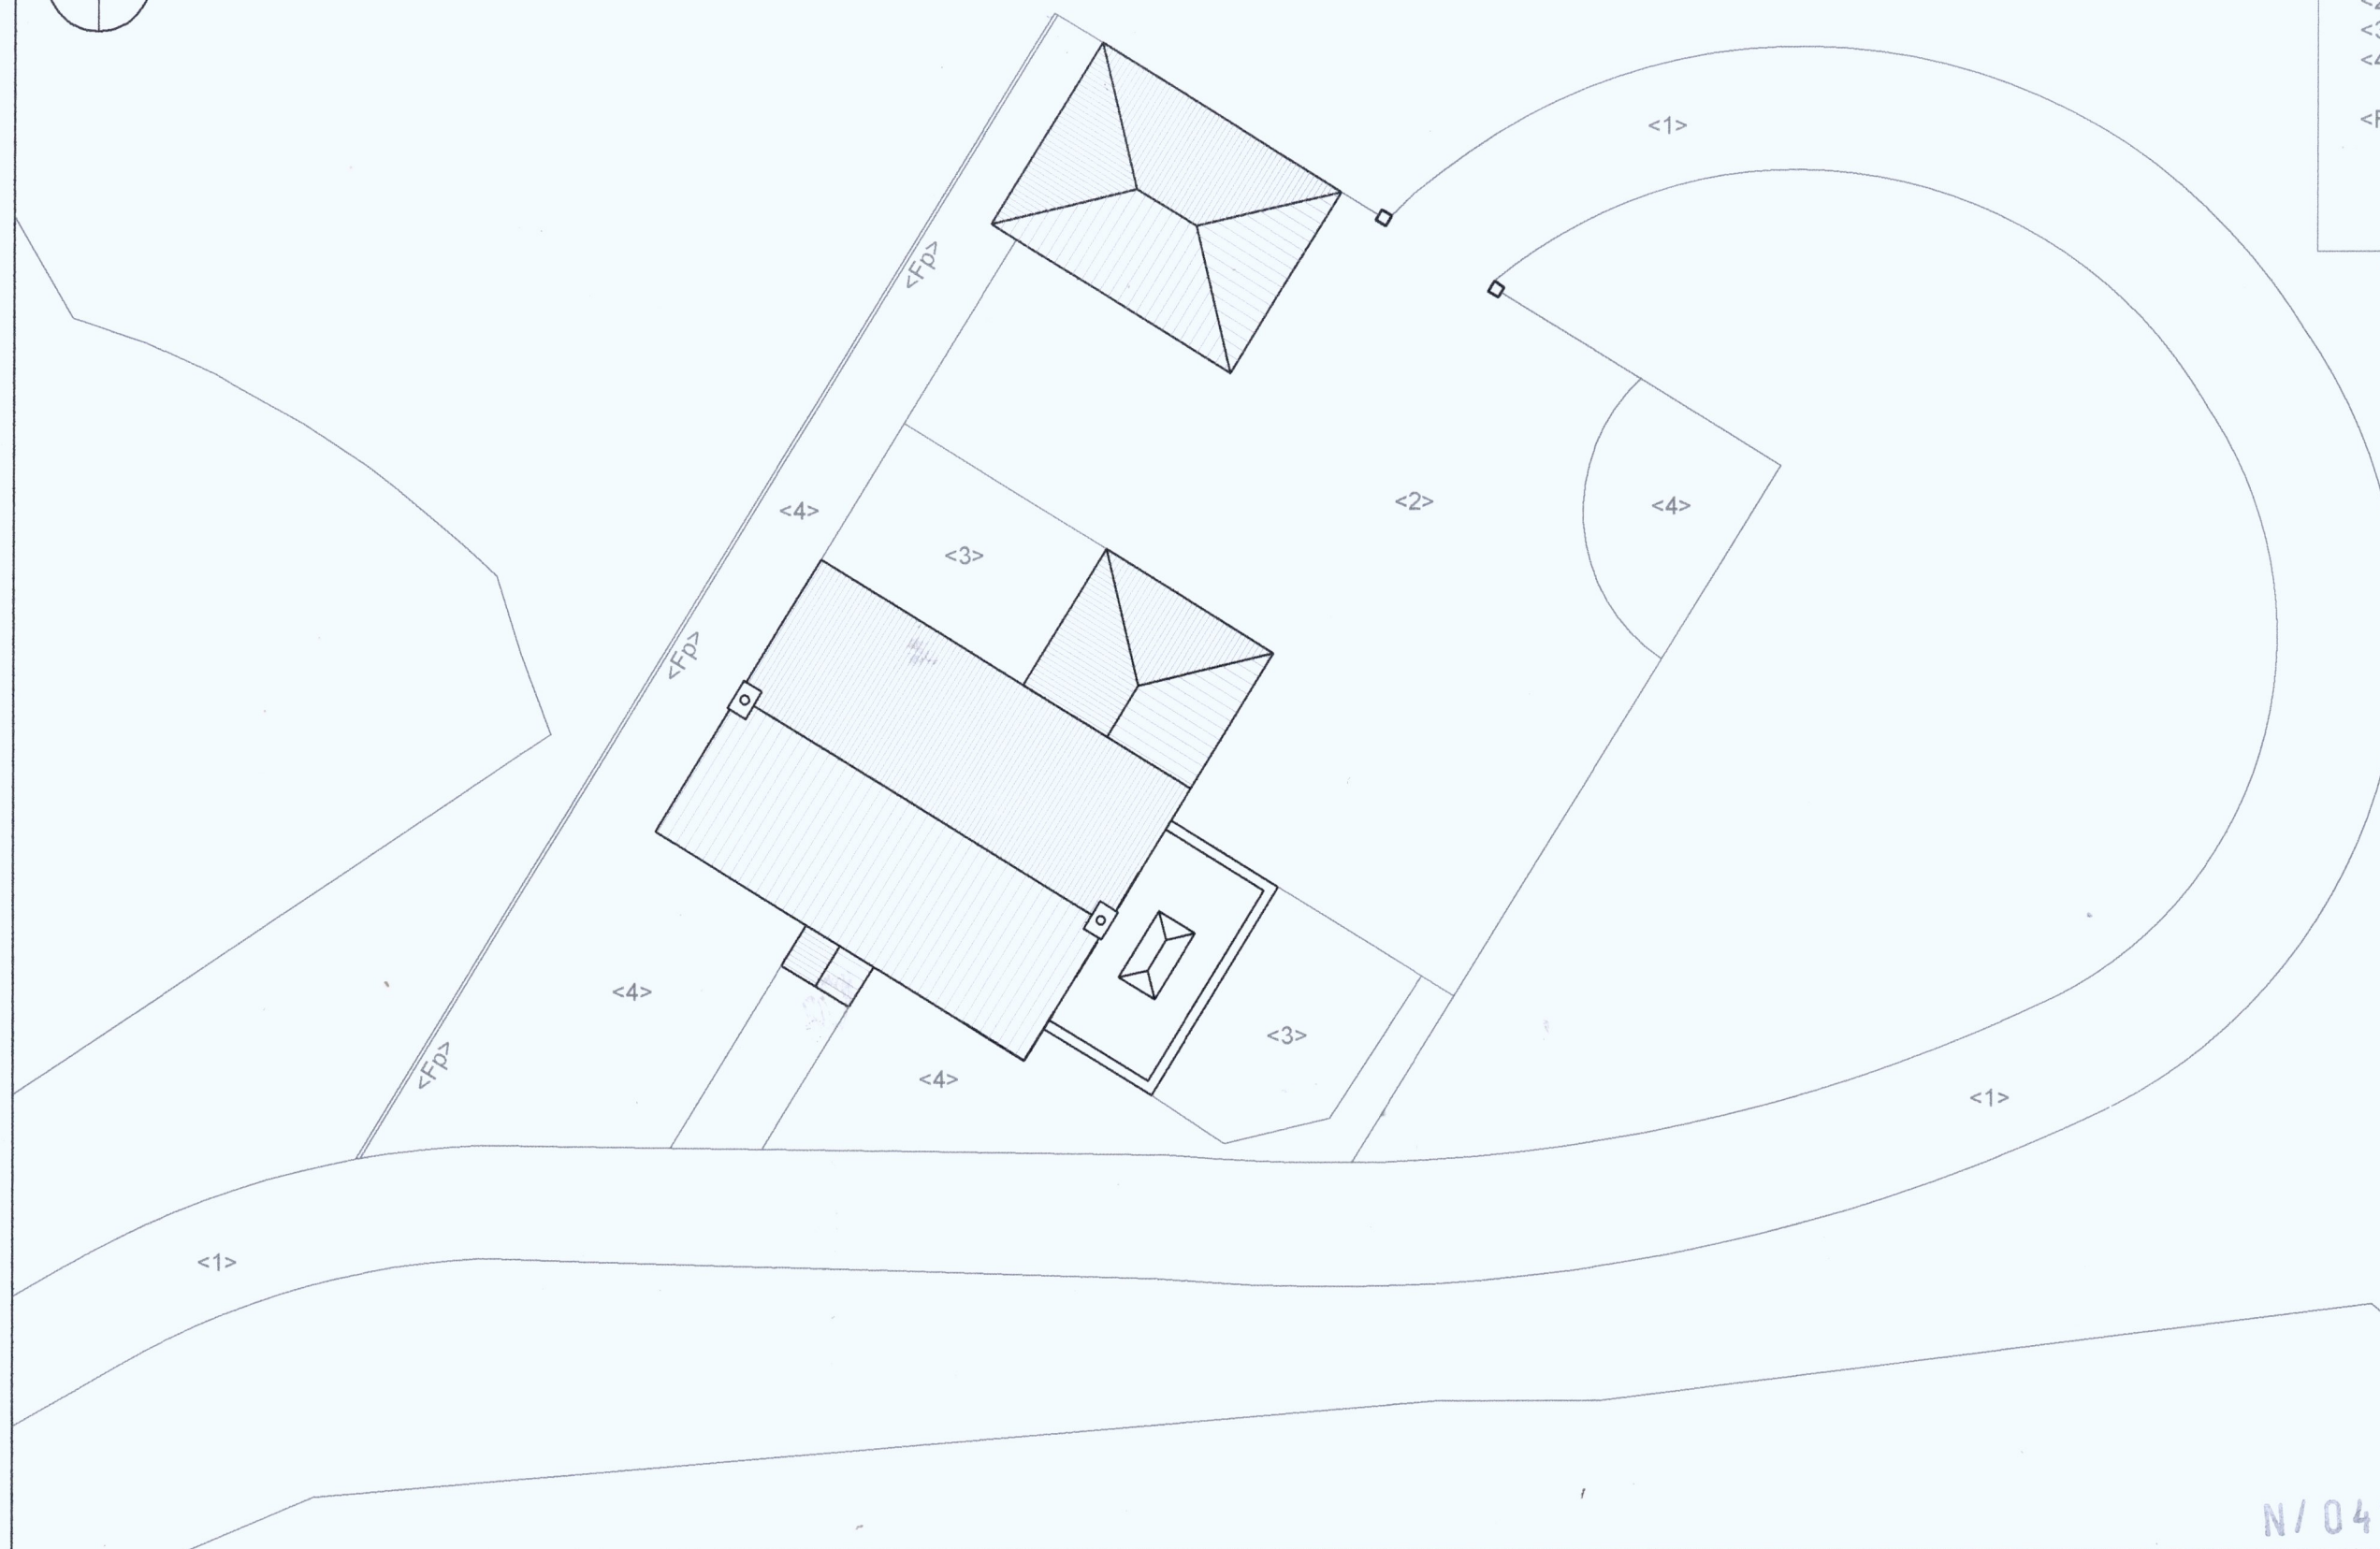

This copy has been made by or with the authority of East Lindsey District Council pursuant to section 47 of the Copyright, Design and Patents Act 1988 (UK Act). Unless the text provides a copyright disclaimer to copyright, the copy must not be used without the prior permission of the copyright owner.

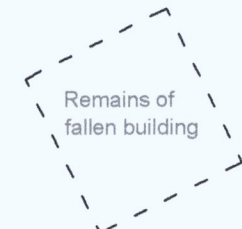

N/041/0657/21

guyforman
ARCHITECT

Guy Forman BA (Hons) MArch
tel 07958 188257

Davison's Cottage, Dalby
Proposed Replacement Dwelling

Proposed Site Plan

Do not scale off this drawing - All dimensions and setting out to be verified on site. If in doubt contact the originator for clarification. The contents of this drawing are covered by copyright and remain the property of Guy Forman Architect. The drawing is issued on the condition that it is not copied, reproduced, retained or disclosed to any unauthorised person, either wholly or in part without the consent in writing of Guy Forman Architect.

Rev	Description	Date	By	Chk			
For Planning							
Scale:	1:200 @ A3	Date:	14/03/21	Drawn:	GF	Checked:	GF
Drawing No.:	383-PLN-P-02			Rev:	-		