





North East South

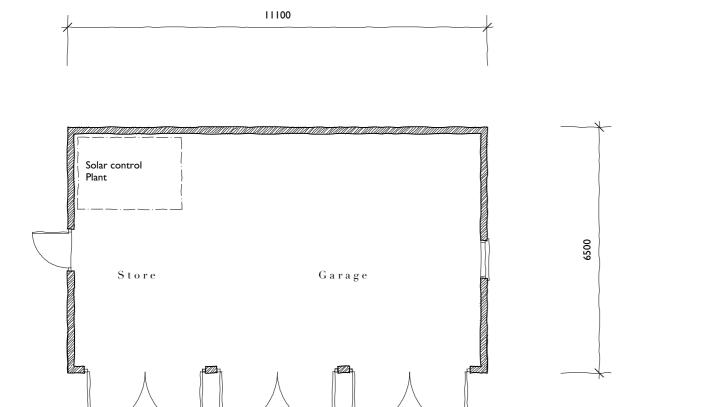

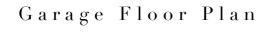

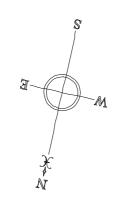

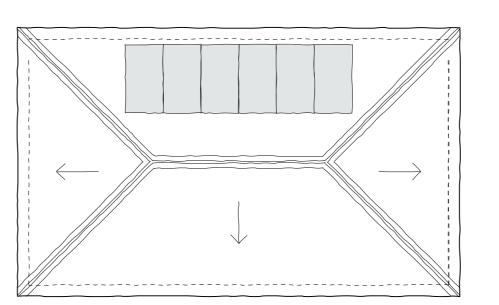

Garage Roof Plan

West

## <u>Proposed Materials</u>

Suffolk white brickwork plinth Grey stained sawn weatherboarding Walls

Natural slate with lead hips and ridge Solar panel array Roof

Painted timber

Painted cast Aluminium Rainwater goods

## ROGER BALMER

## DESIGN

FOUNTAIN HOUSE STUDIO THE STREET EAST BERGHOLT COLCHESTER CO7 6TB Telephone: 01206 299477 Email: enquiries@rogerbalmerdesign.co.uk Facsimile: 01206 299478

Client	Project		Drawing
Mr and Mrs Brennan	Belynna Cottage Nayland Road Leavenheath		Garage Plans and Elevations as Proposed
Scale 1:100 at A2	Date March 2021	Del. BOC	Drawing no. Rev. 6120 - 07

Contractors must verify all dimensions and information on site prior to commencement of work. Do not scale from drawing. © Roger A Balmer Ltd