



THE CONTRACTOR MUST VERIFY ALL DIMENSIONS ON SITE BEFORE MAKING SHOP DRAWINGS OR COMMENCING WORK OF ANY KIND. NO DIMENSIONS TO BE SCALED FROM THIS DRAWING.

1. THE BOUNDARIES SHOWN ARE BASED ON INFORMATION BY OTHERS. ALL BOUNDARIES TO BE VERIFIED ON SITE PRIOR TO COMMENCING CONSTRUCTION.
2. TOPOGRAPHICAL LEVELS TO BE CONFIRMED.
3. DESIGN & QUOTED AREAS ARE SUBJECT TO DESIGN DEVELOPMENT & STATUTORY CONSENTS.
4. ALL SURVEY INFORMATION SHOWN IS SUBJECT TO FURTHER SITE INVESTIGATION DURING DEMOLITION.

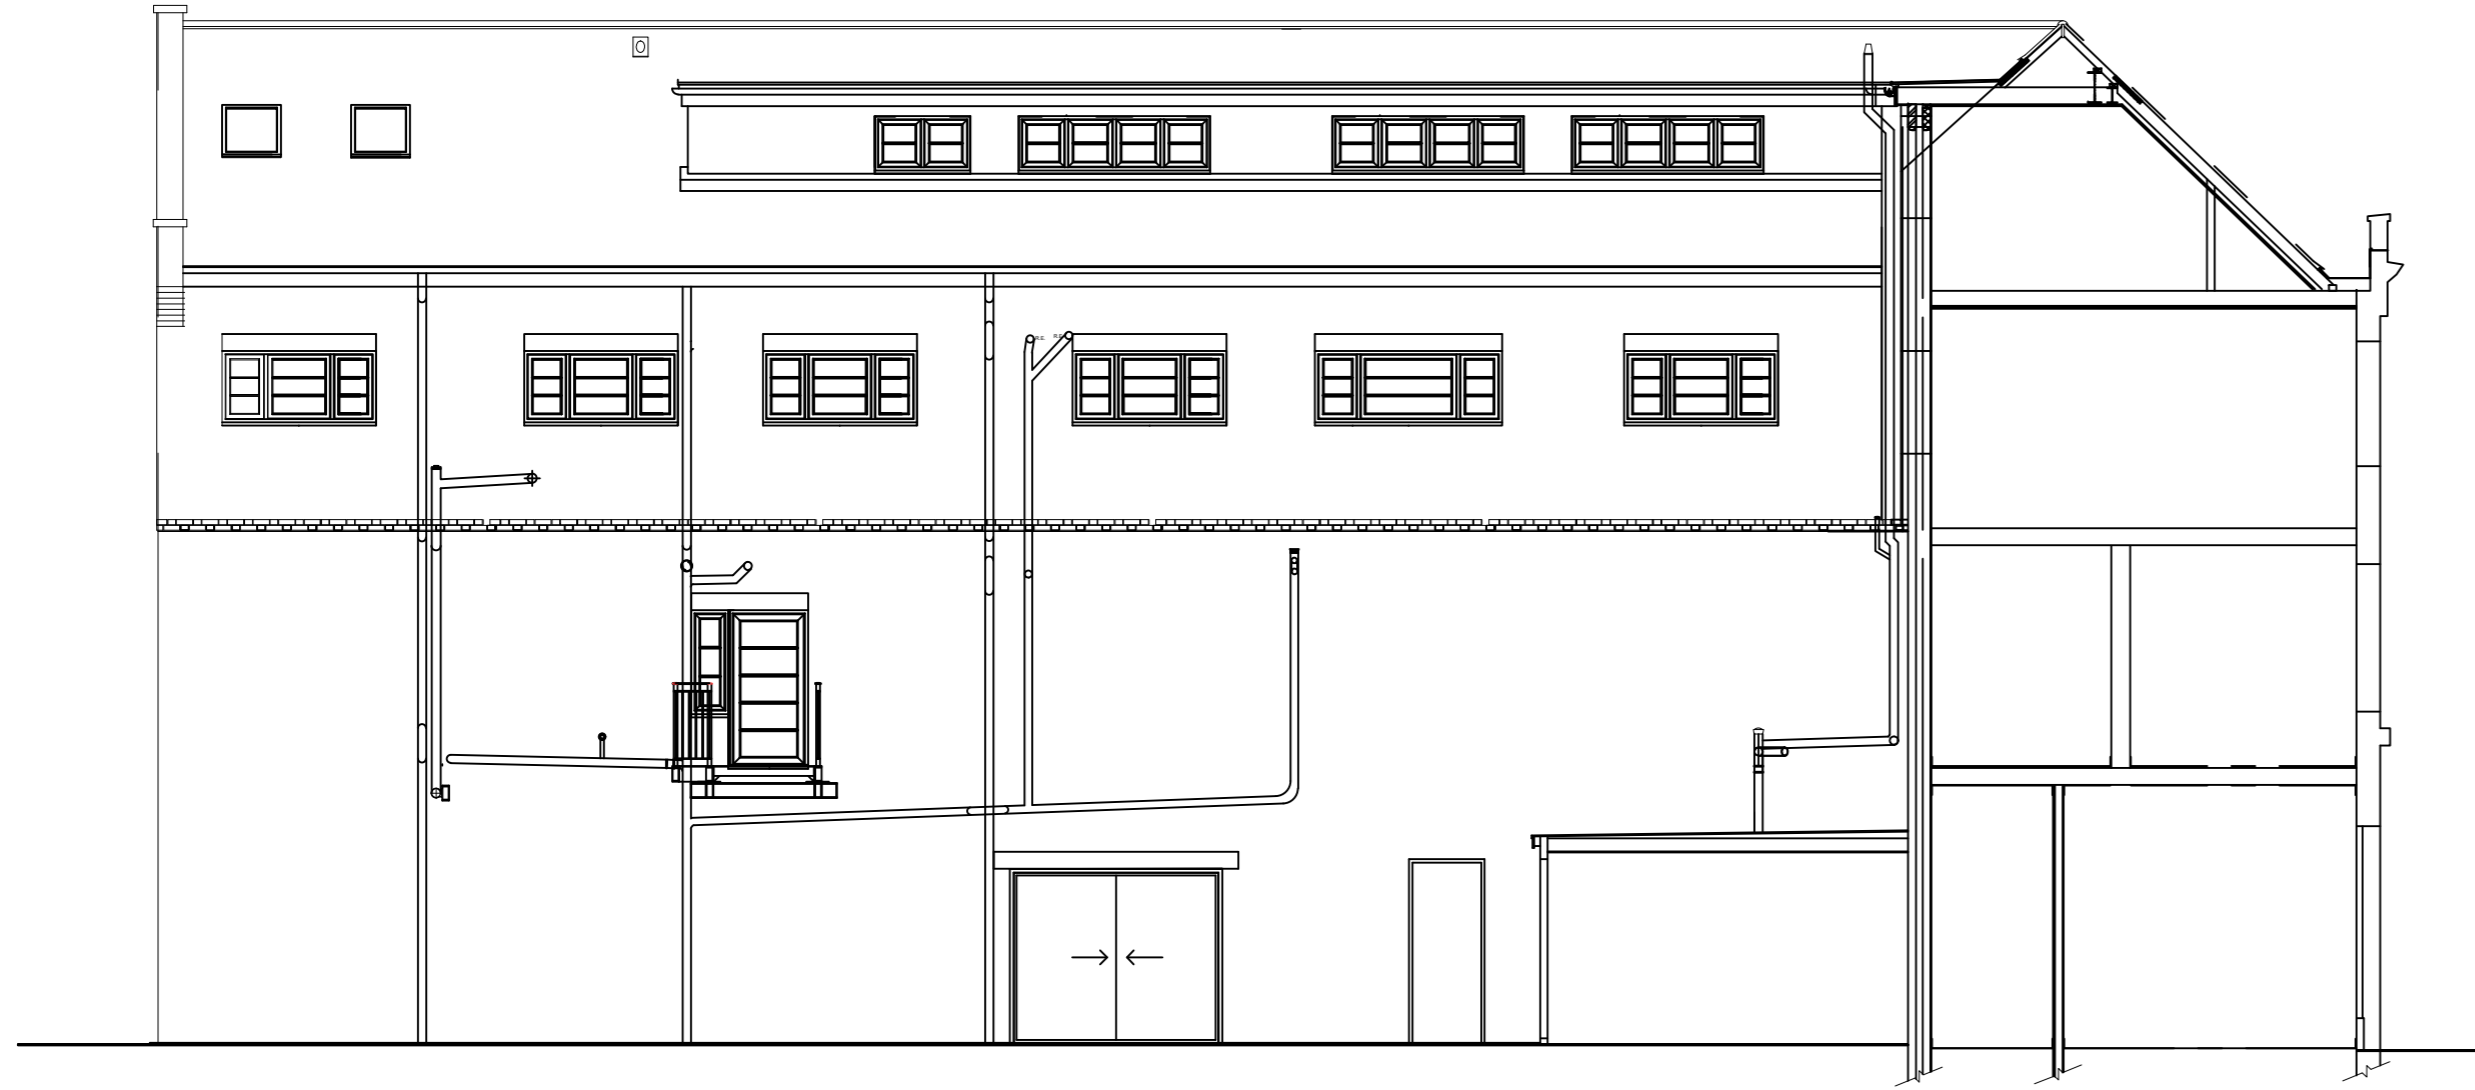

EXISTING NORTH ELEVATION

NO ALTERATIONS ARE PROPOSED BETWEEN THE EXISTING AND PROPOSED ELEVATIONS OTHER THAN THE NEW WINDOWS WHERE SHOWN

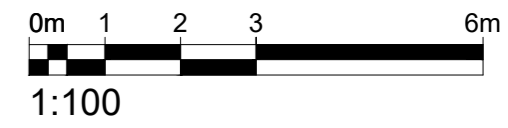

MEASURED SURVEY INFORMATION BY OTHERS AND ESTIMATED WHERE LIMITED INFORMATION IS AVAILABLE.

PLANNING

X	XX.XX.XX	-	MC
REV	DATE	REVISIONS	CHK

mohsin cooper
ARCHITECTS
 MOHSIN COOPER LIMITED,
 16 WEST BARNES LANE,
 LONDON, SW20 0BU
 www.mohsincooper.com
© COPYRIGHT EXISTS ON THE DESIGN AND INFORMATION SHOWN ON THIS DRAWING

PROJECT :
 CASTLE STREET, KINGSTON UPON THAMES


CLIENT :
 RIMEX LIMITED

DRAWING TITLE :
 EXISTING AND PROPOSED ELEVATIONS

SCALE : 1:100@A2 **DRAWN :** MC **DATE :** APR 21
CHECKED : MC **DATE :** APR 21

NUMBER : 380 - P005 **REVISION :** -

STATUS : PLANNING

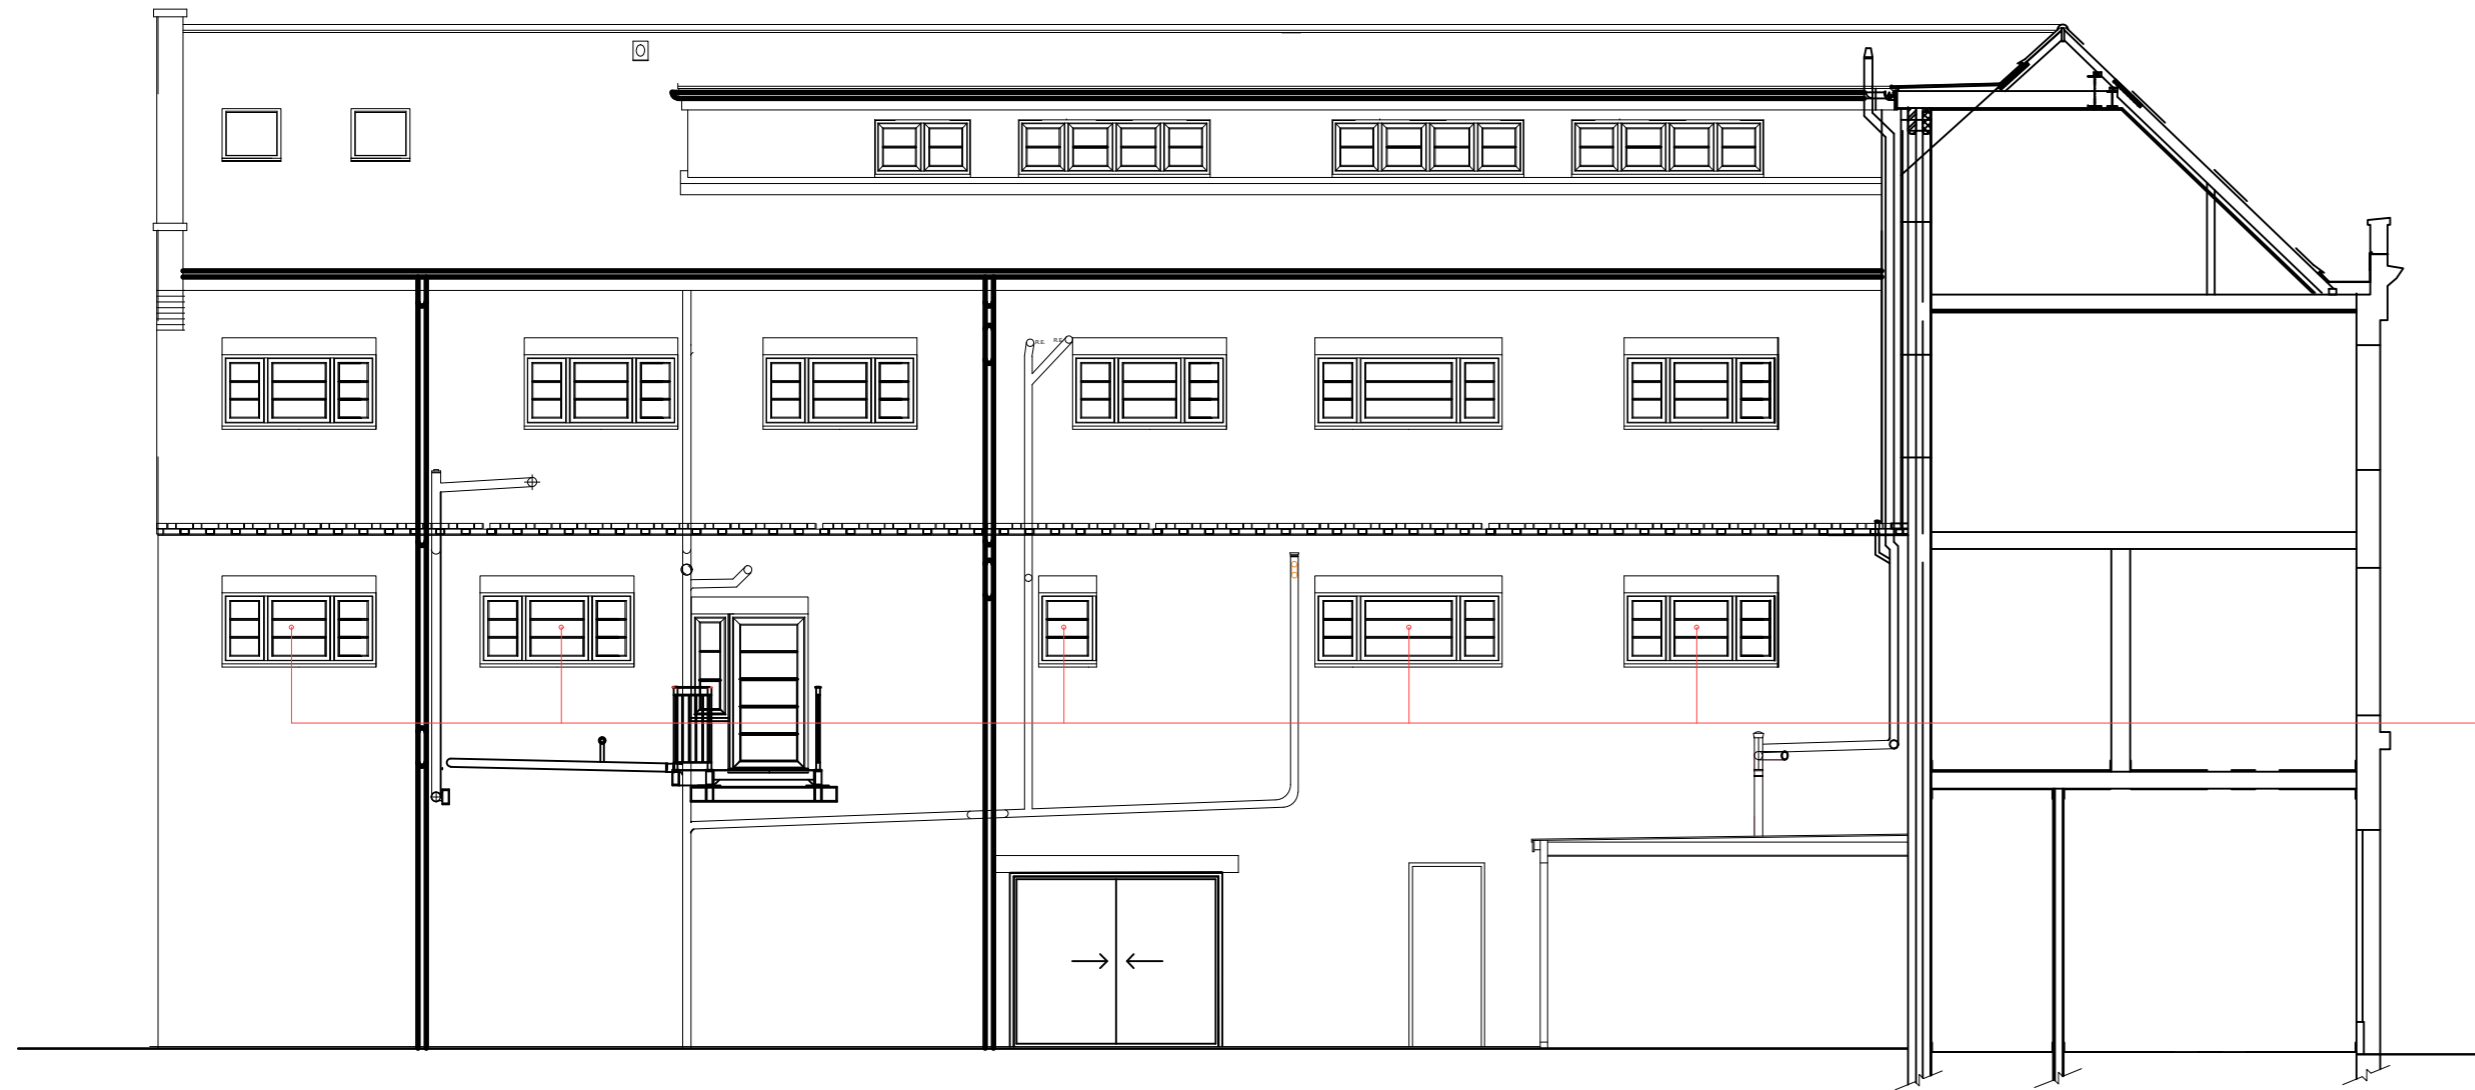

PROPOSED NORTH ELEVATION

NEW UPVC WINDOWS STYLE AND COLOUR TO MATCH EXISTING WINDOWS ABOVE