



EXISTING GROUND FLOOR PLAN

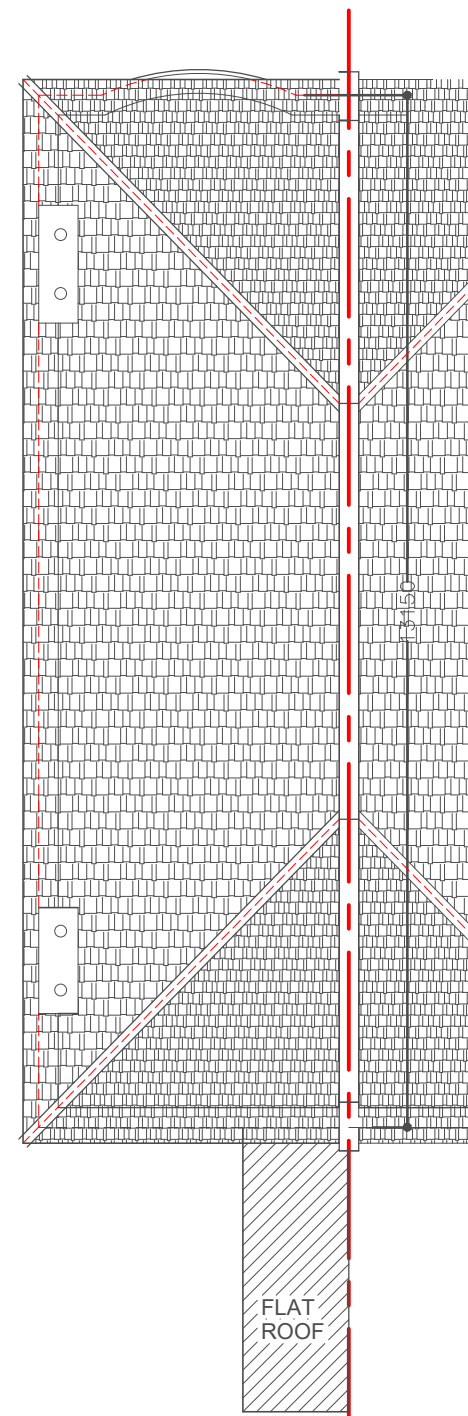

EXISTING ROOF PLAN

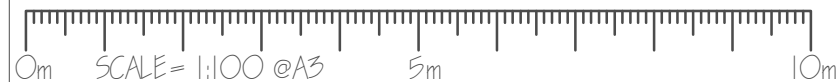

REFERENCE DRAWINGS	
A	
B	
C	

KEY PLAN	

NOTES:  
PLEASE NOTE THAT BEFORE BUILDING WORKS COMMENCES IT IS THE RESPONSIBILITY OF THE BUILDER OR OWNER TO SERVE PARTY WALL NOTICES TO ALL NEIGHBOURS

No	REVISION	DATE	DESCRIPTION	BY	CHK
0					
1					
2					

**AXIS VECTOR**  
DESIGN LTD  
181, LONDON ROAD, MITCHAM, SURREY, CR4 2JB  
tfo@axisvector.co.uk www.axisvector.co.uk  
MOBILE: 07 - 491 - 268 - 732 , 07 - 403-404 - 405

DRAWN	MK
CHECKED	AQ
REVISION	

CLIENT/PROJECT:  
**21 HARDMAN ROAD,  
KINGSTON, KT2 6RH**  
DRAWING TITLE:  
**EXISTING PLANS**

DRAWING No.	<b>1</b>
SCALE:	<b>1:100</b>
DATE:	<b>JAN 2021</b>