




the Materials used in any exterior work shall be of a similar appearance to those used in the construction of the exterior of the existing dwellinghouse

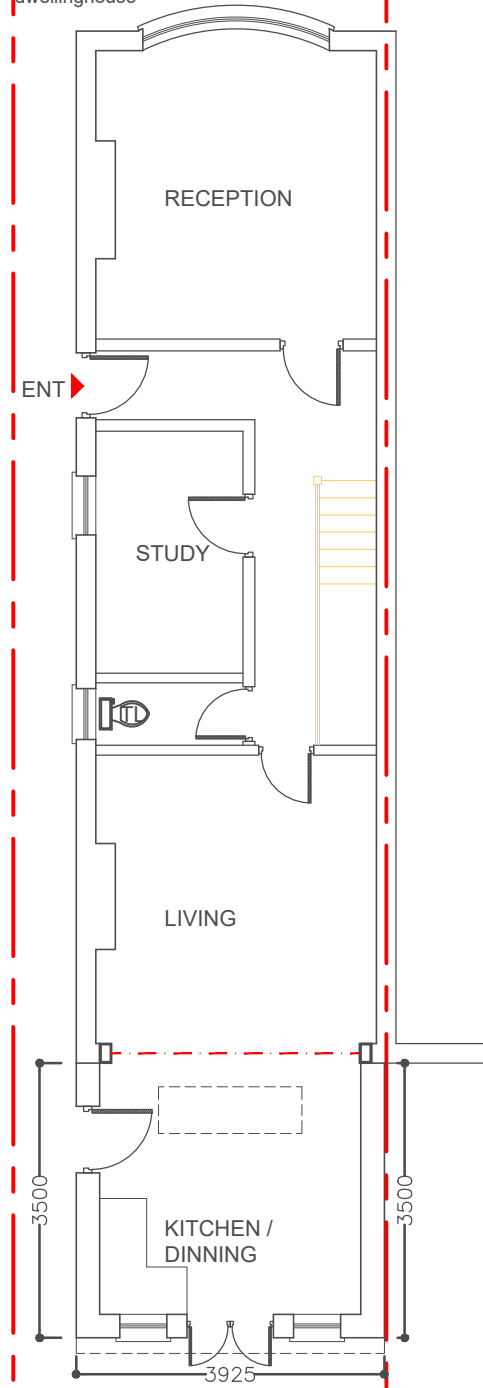

PROPOSED GROUND FLOOR PLAN

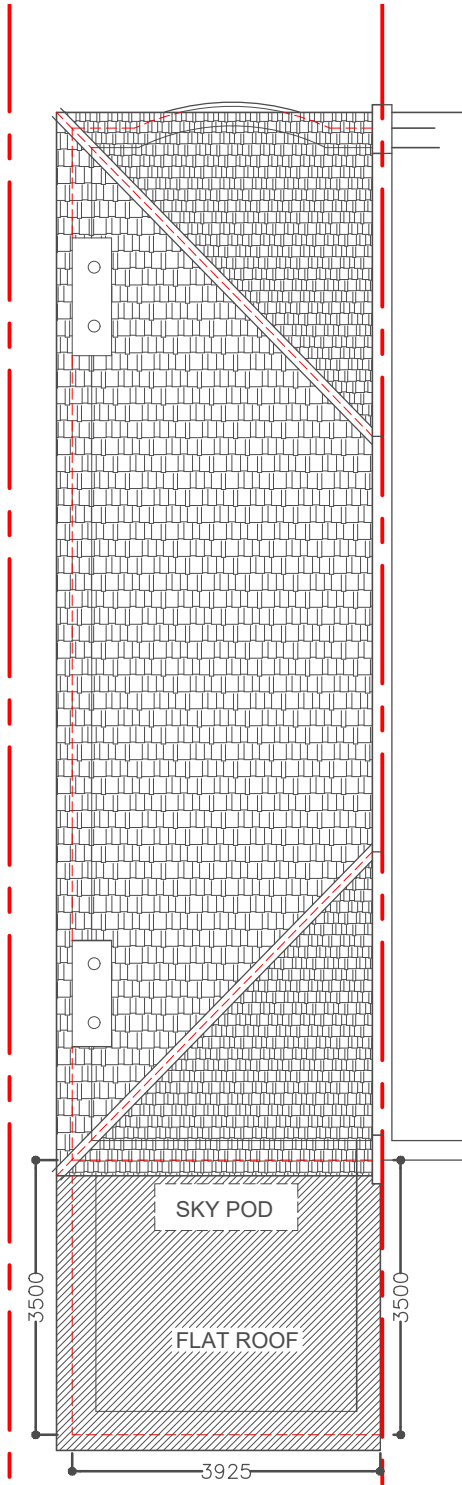

PROPOSED ROOF PLAN

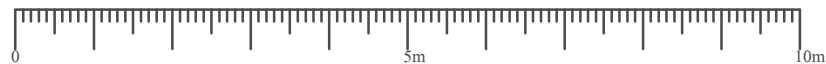

REFERENCE DRAWINGS	
A	
B	
C	

KEY PLAN	
PLEASE NOTE THAT BEFORE BUILDING WORKS COMMENCES IT IS THE RESPONSIBILITY OF THE BUILDER OR OWNER TO SERVE PARTY WALL NOTICES TO ALL NEIGHBOURS	

No	REVISION	DATE	DESCRIPTION	BY	CHK
0					
1					
2					

No	REVISION	DATE	DESCRIPTION	BY	CHK
0					
1					
2					

AXIS VECTOR
DESIGN LTD
181, LONDON ROAD, MITCHAM, SURREY, CR4 2JB
info@axisvector.co.uk www.axisvector.co.uk
MOBILE: 07 - 491 - 268 - 732 , 07 - 403-404 - 405

DRAWN	MK
CHECKED	AQ
REVISION	

CLIENT/PROJECT:
**21 HARDMAN ROAD,
KINGSTON, KT2 6RH**
DRAWING TITLE:
PROPOSED PLANS

DRAWING No.	3
SCALE:	1:100
DATE:	JAN 2021