

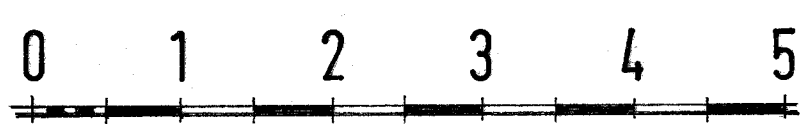


EXISTING GROUND FLOOR

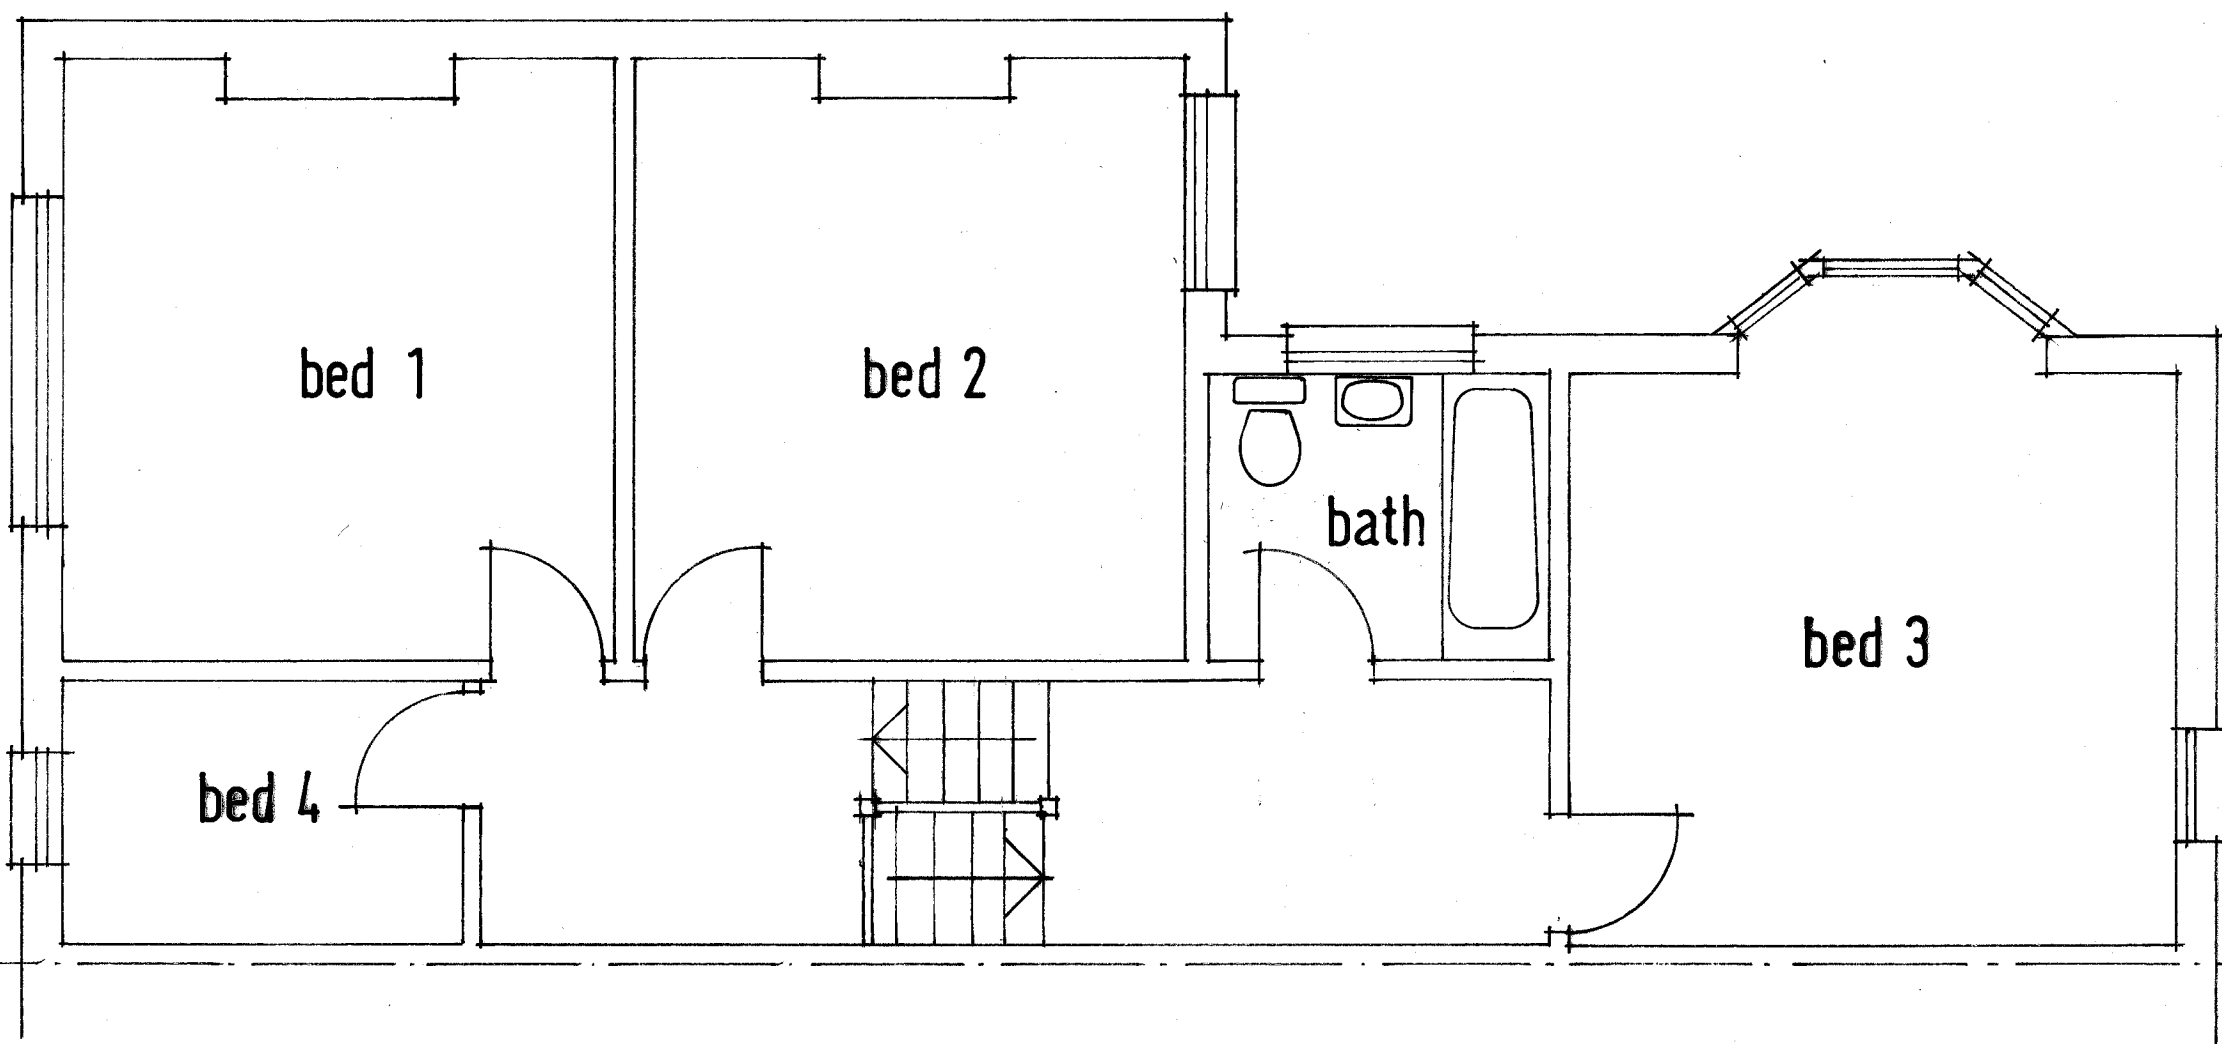


<b>Roger A Barron Dip BS, FRICS</b> 68, Churston Drive, Morden, Surrey, SM4 4JQ M: 07505 698284 E: rogerbarron@blueyonder.co.uk	
<b>Project:</b> Construction of single storey rear and two storey side extensions and roof space conversion at: 24, Fairdene Road, Coulsdon, CR5 1RA	
<b>Client:</b> Jennie Davidson	
<b>Title:</b> EXISTING GROUND FLOOR	
<b>Drg No.</b> 20 / 726 / H2	<b>Scale:</b> 1:50 at A3

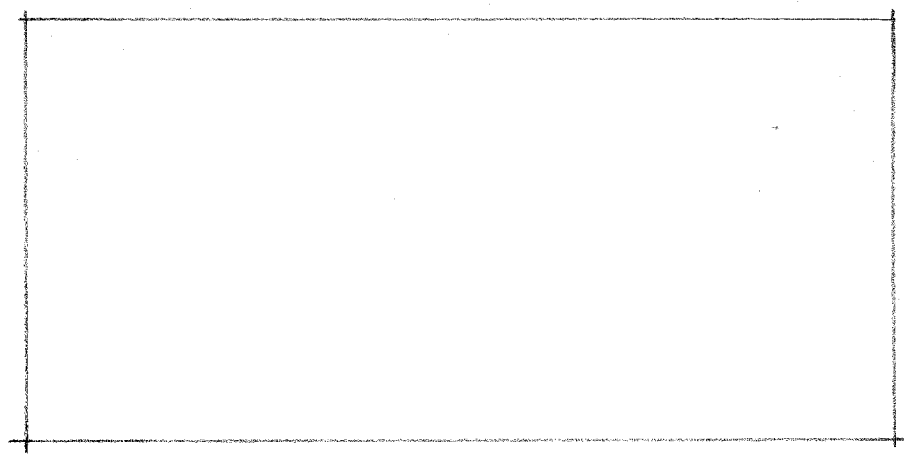


EXISTING FIRST FLOOR



<b>Roger A Barron Dip BS, FRICS</b>	
68, Churston Drive, Morden, Surrey, SM4 4JQ	
M: 07505 698284 E: rogerbarron@blueyonder.co.uk	
<b>Project:</b> Construction of single storey rear and two storey side extensions and roof space conversion at: 24, Fairdene Road, Coulsdon, CR5 1RA	
<b>Client:</b> Jennie Davidson	
<b>Title:</b> EXISTING FIRST FLOOR	
<b>Drg No.</b> 20 / 726 / H3	<b>Scale:</b> 1:50 at A3

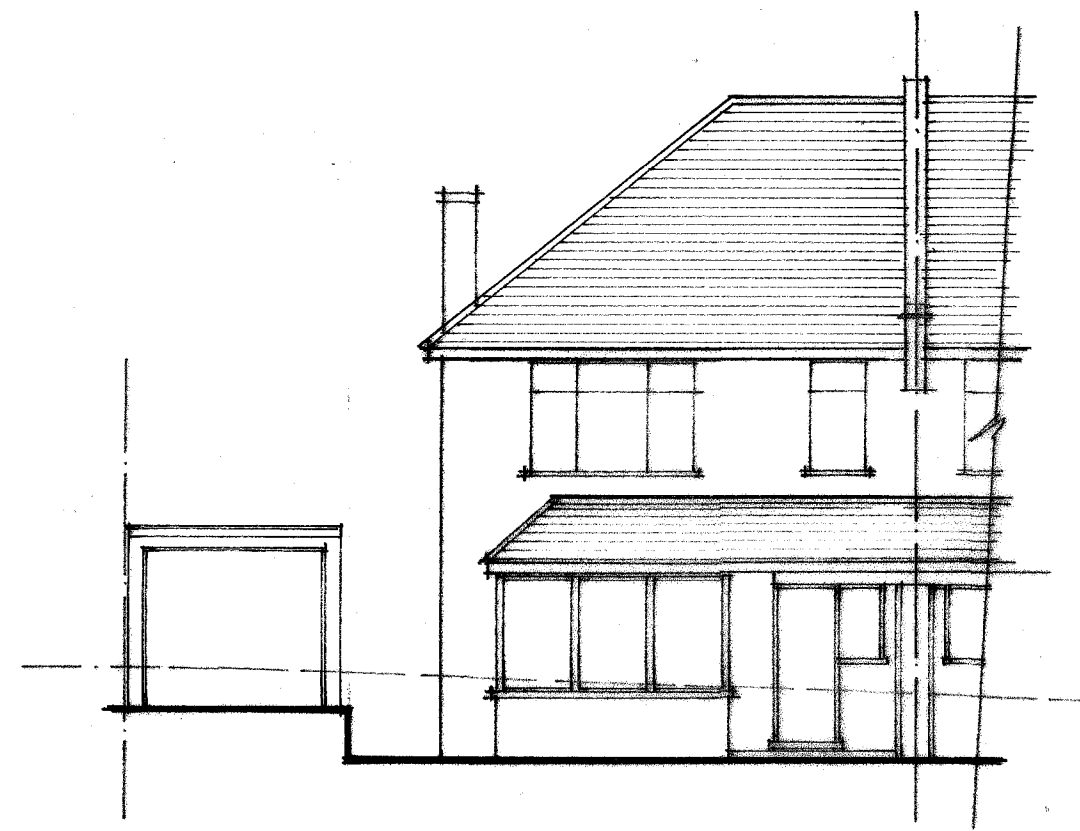

EXISTING FRONT ELEVATION

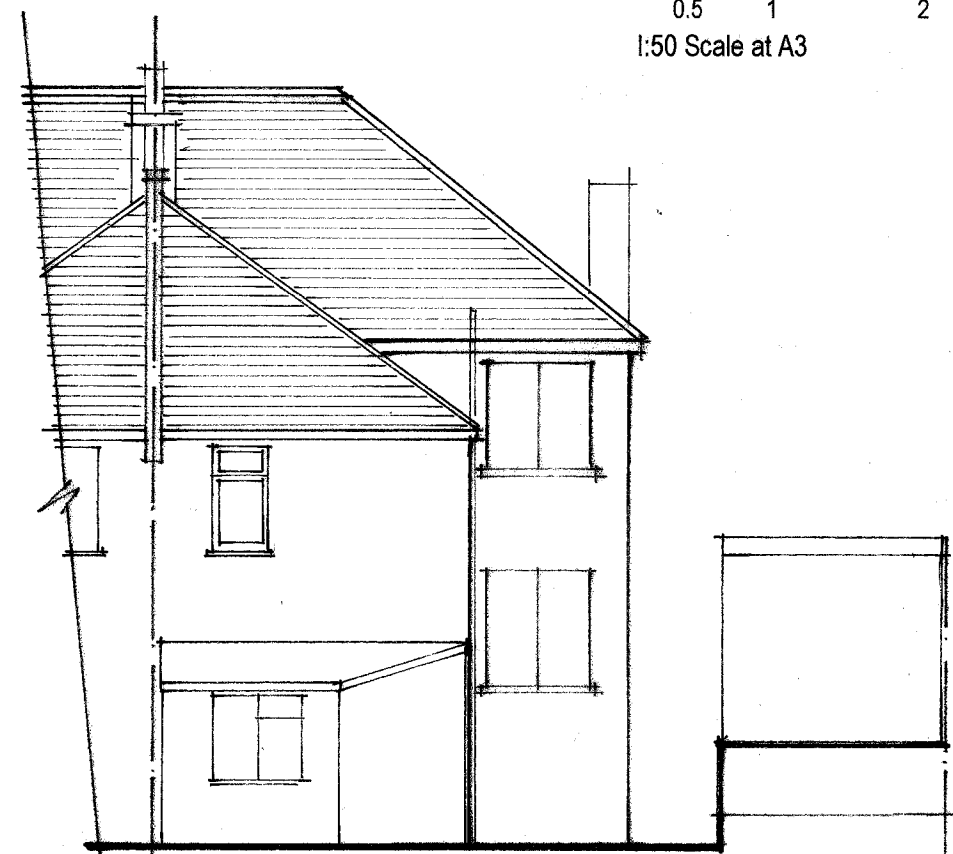


EXISTING REAR ELEVATION




EXISTING SIDE ELEVATION

<b>Roger A Barron Dip BS, FRICS</b>	
68, Churston Drive, Morden, Surrey, SM4 4JQ	
M: 07505 698284 E: rogerbarron@blueyonder.co.uk	
<b>Project:</b> Construction of single storey rear and two storey side extensions and roof space conversion at: 24, Fairdene Road, Coulsdon, CR5 1RA	
<b>Client:</b> Jennie Davidson	
<b>Title:</b> EXISTING ELEVATIONS	
<b>Drg No.</b> 20 / 726 / H4	<b>Scale:</b> 1:100 at A3

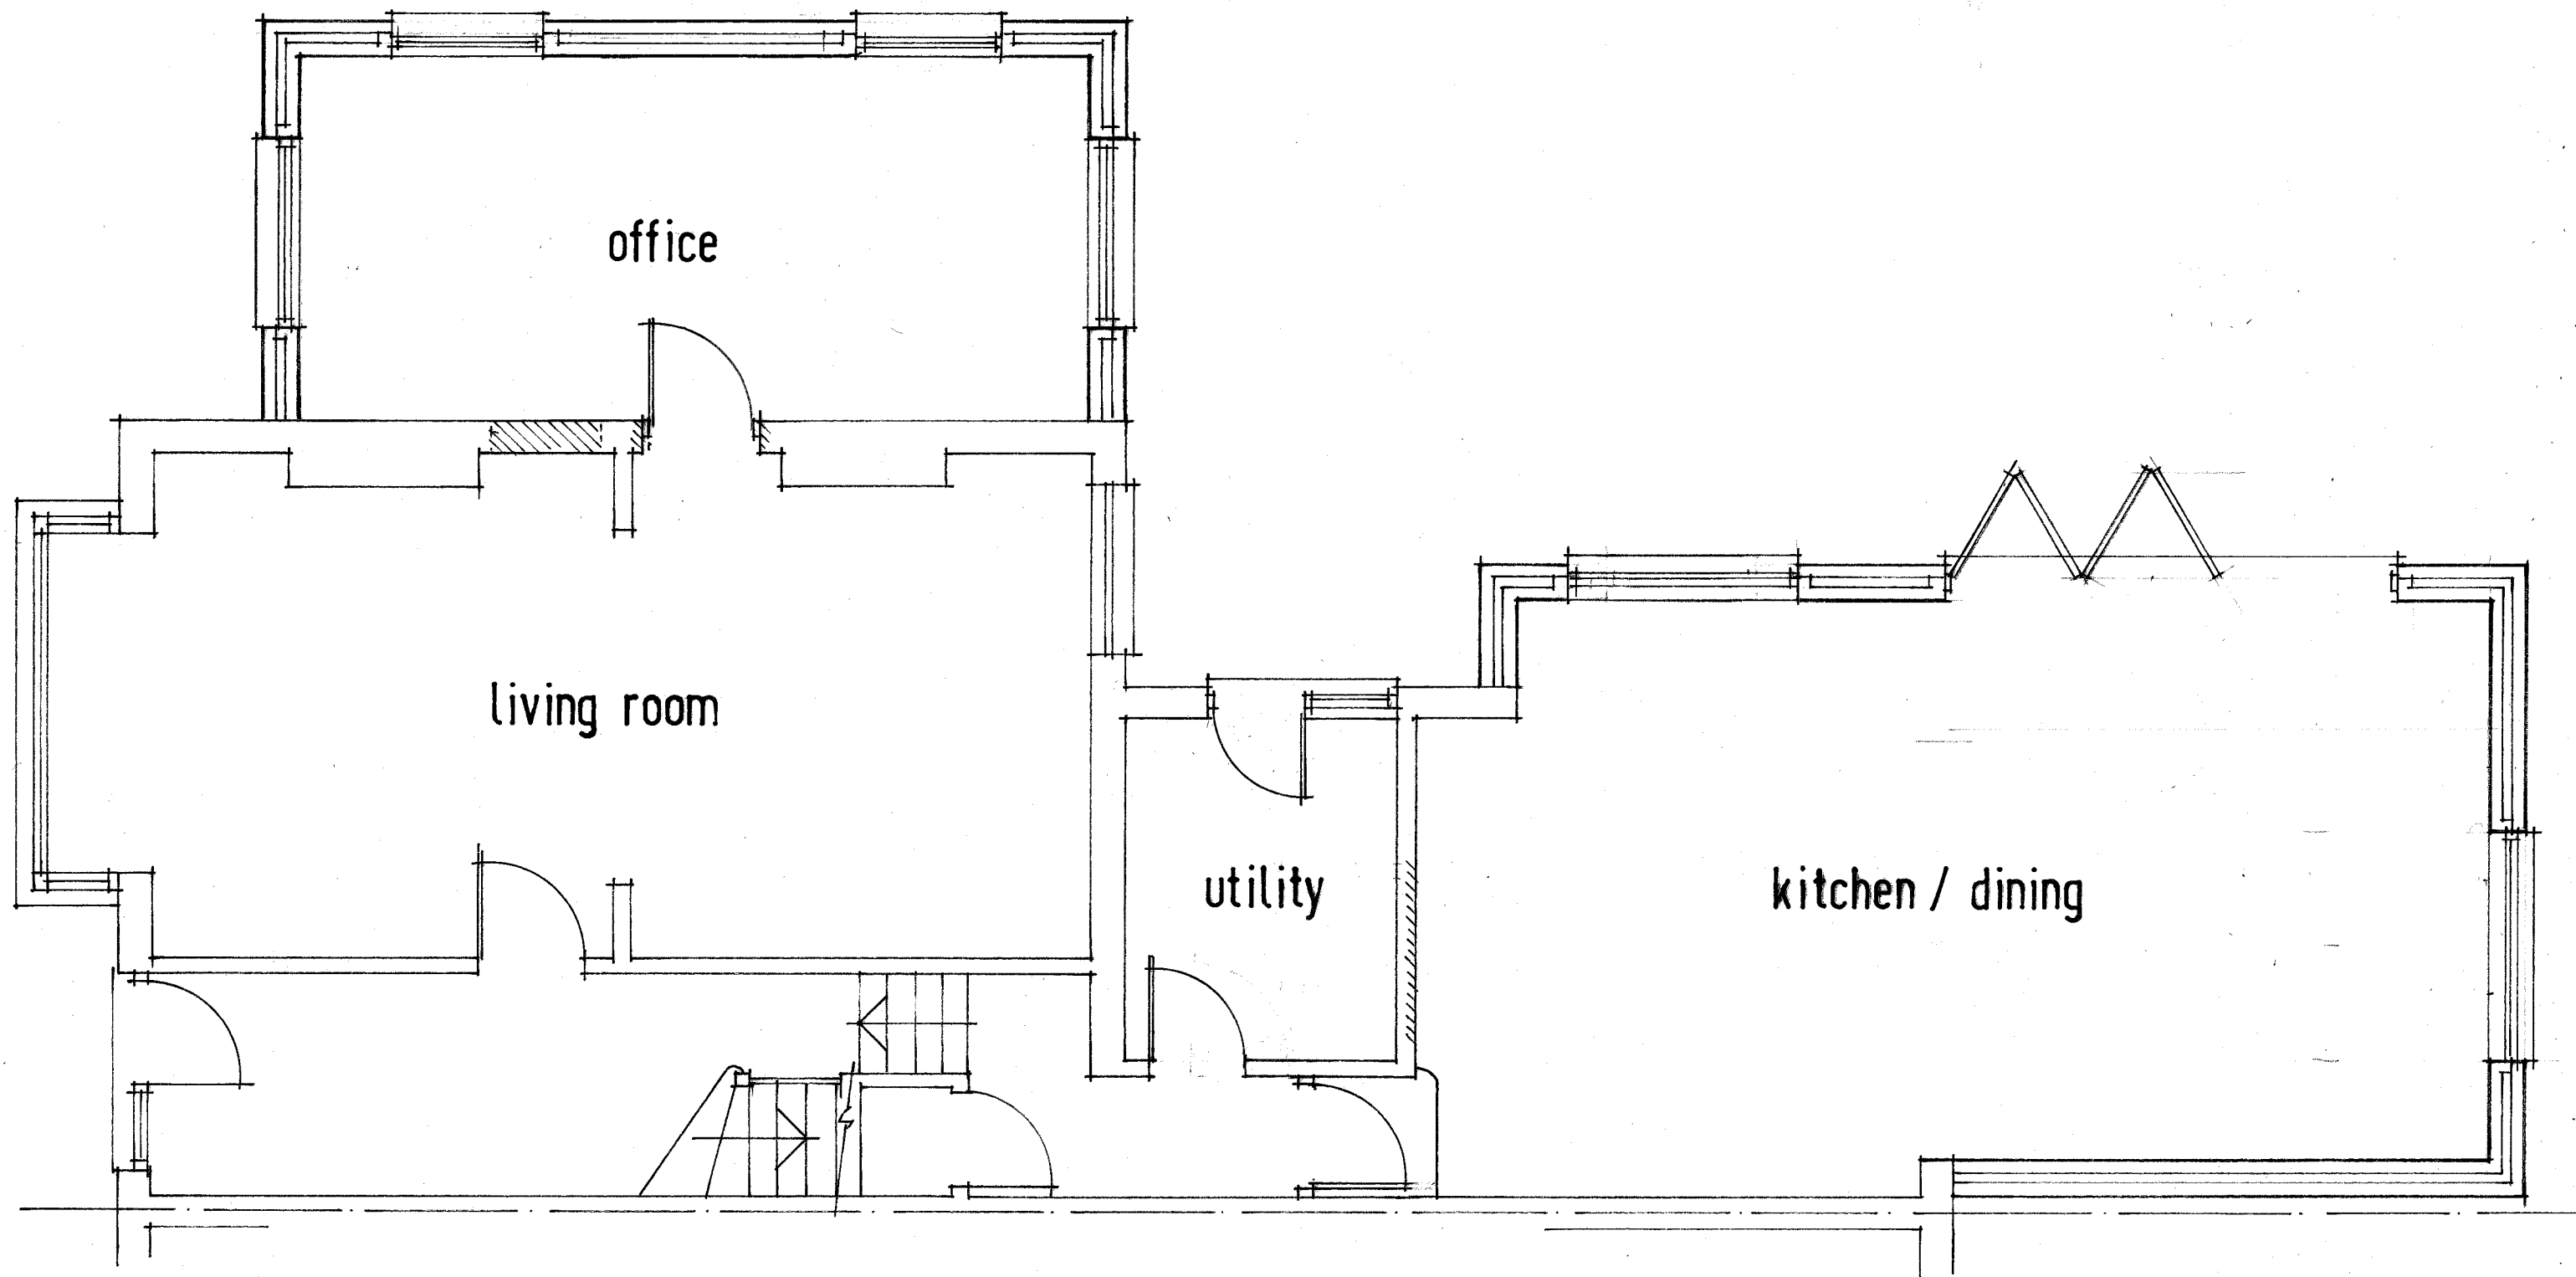


**PROPOSED GROUND FLOOR**

<b>Roger A Barron Dip BS, FRICS</b>	
68, Churston Drive, Morden, Surrey, SM4 4JQ	
M: 07505 698284 E: rogerbarron@blueyonder.co.uk	
<b>Project:</b>	Construction of single storey rear and two storey side extensions and roof space conversion at: 24, Fairdene Road, Coulsdon, CR5 1RA
<b>Client:</b>	Jennie Davidson
<b>Title:</b>	<b>PROPOSED GROUND FLOOR</b>
<b>Drg No.</b>	20 / 726 / H5
<b>Scale:</b>	1:50 at A3

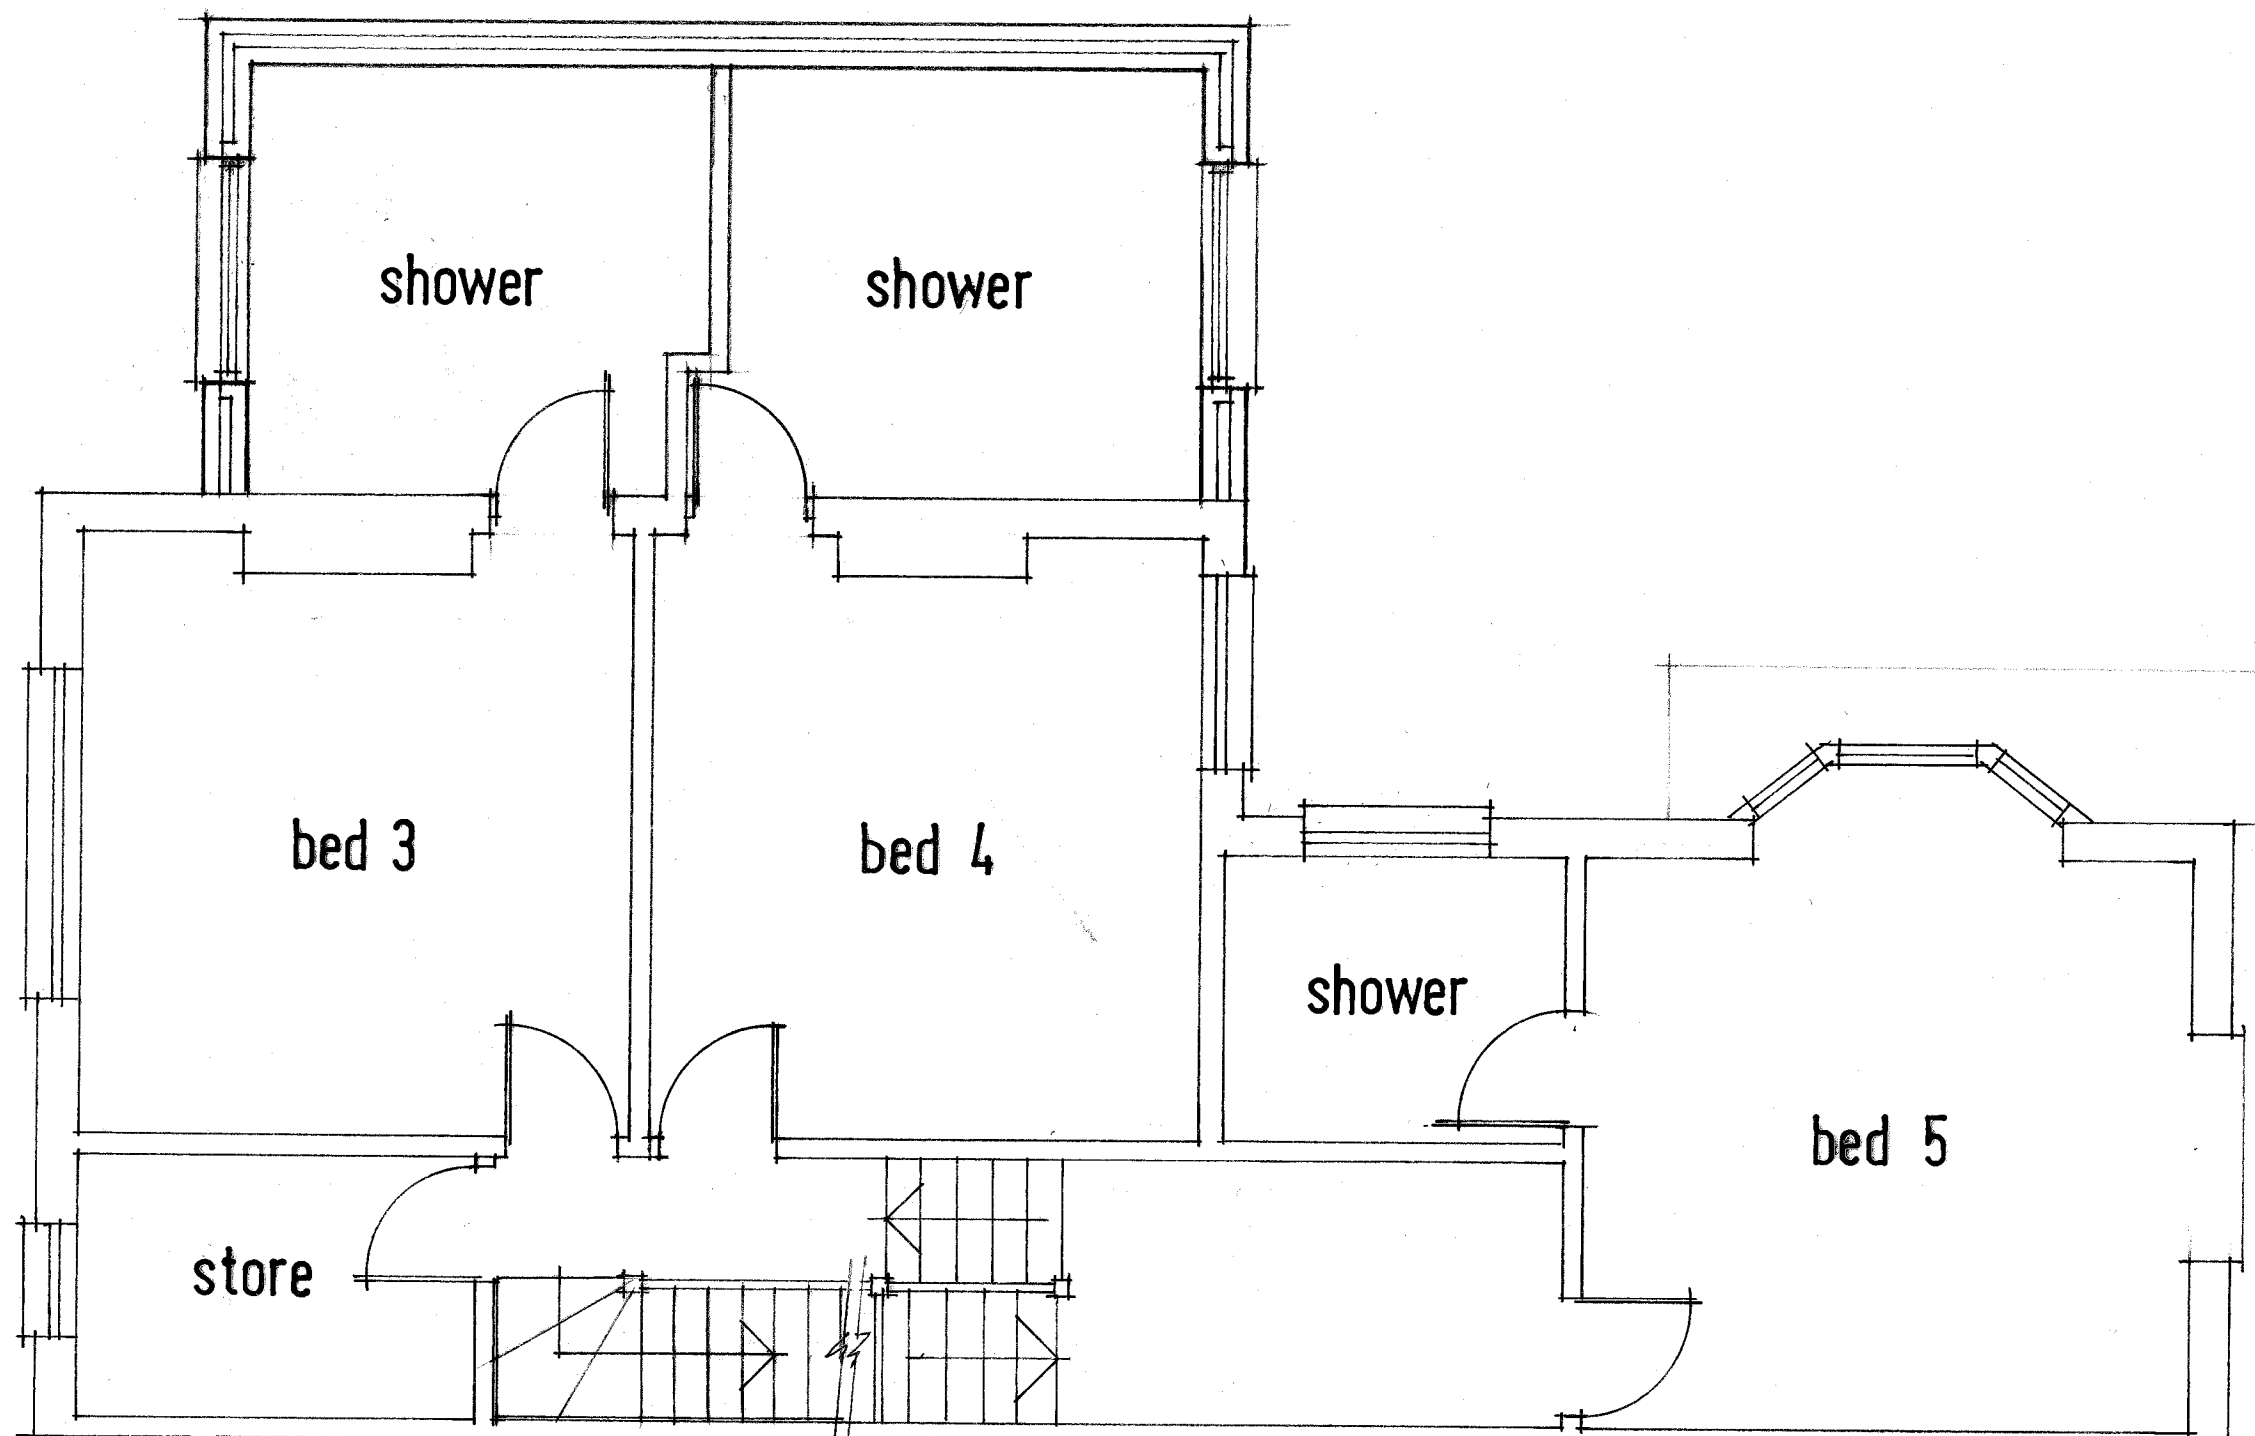

PROPOSED FIRST FLOOR

<b>Roger A Barron Dip BS, FRICS</b>	
68, Churston Drive, Morden, Surrey, SM4 4JQ	
M: 07505 698284 E: rogerbarron@blueyonder.co.uk	
<b>Project:</b>	Construction of single storey rear and two storey side extensions and roof space conversion at: 24, Fairdene Road, Coulsdon, CR5 1RA
<b>Client:</b>	Jennie Davidson
<b>Title:</b>	PROPOSED FIRST FLOOR
<b>Drg No.</b>	20 / 726 / H6
<b>Scale:</b>	1:50 at A3

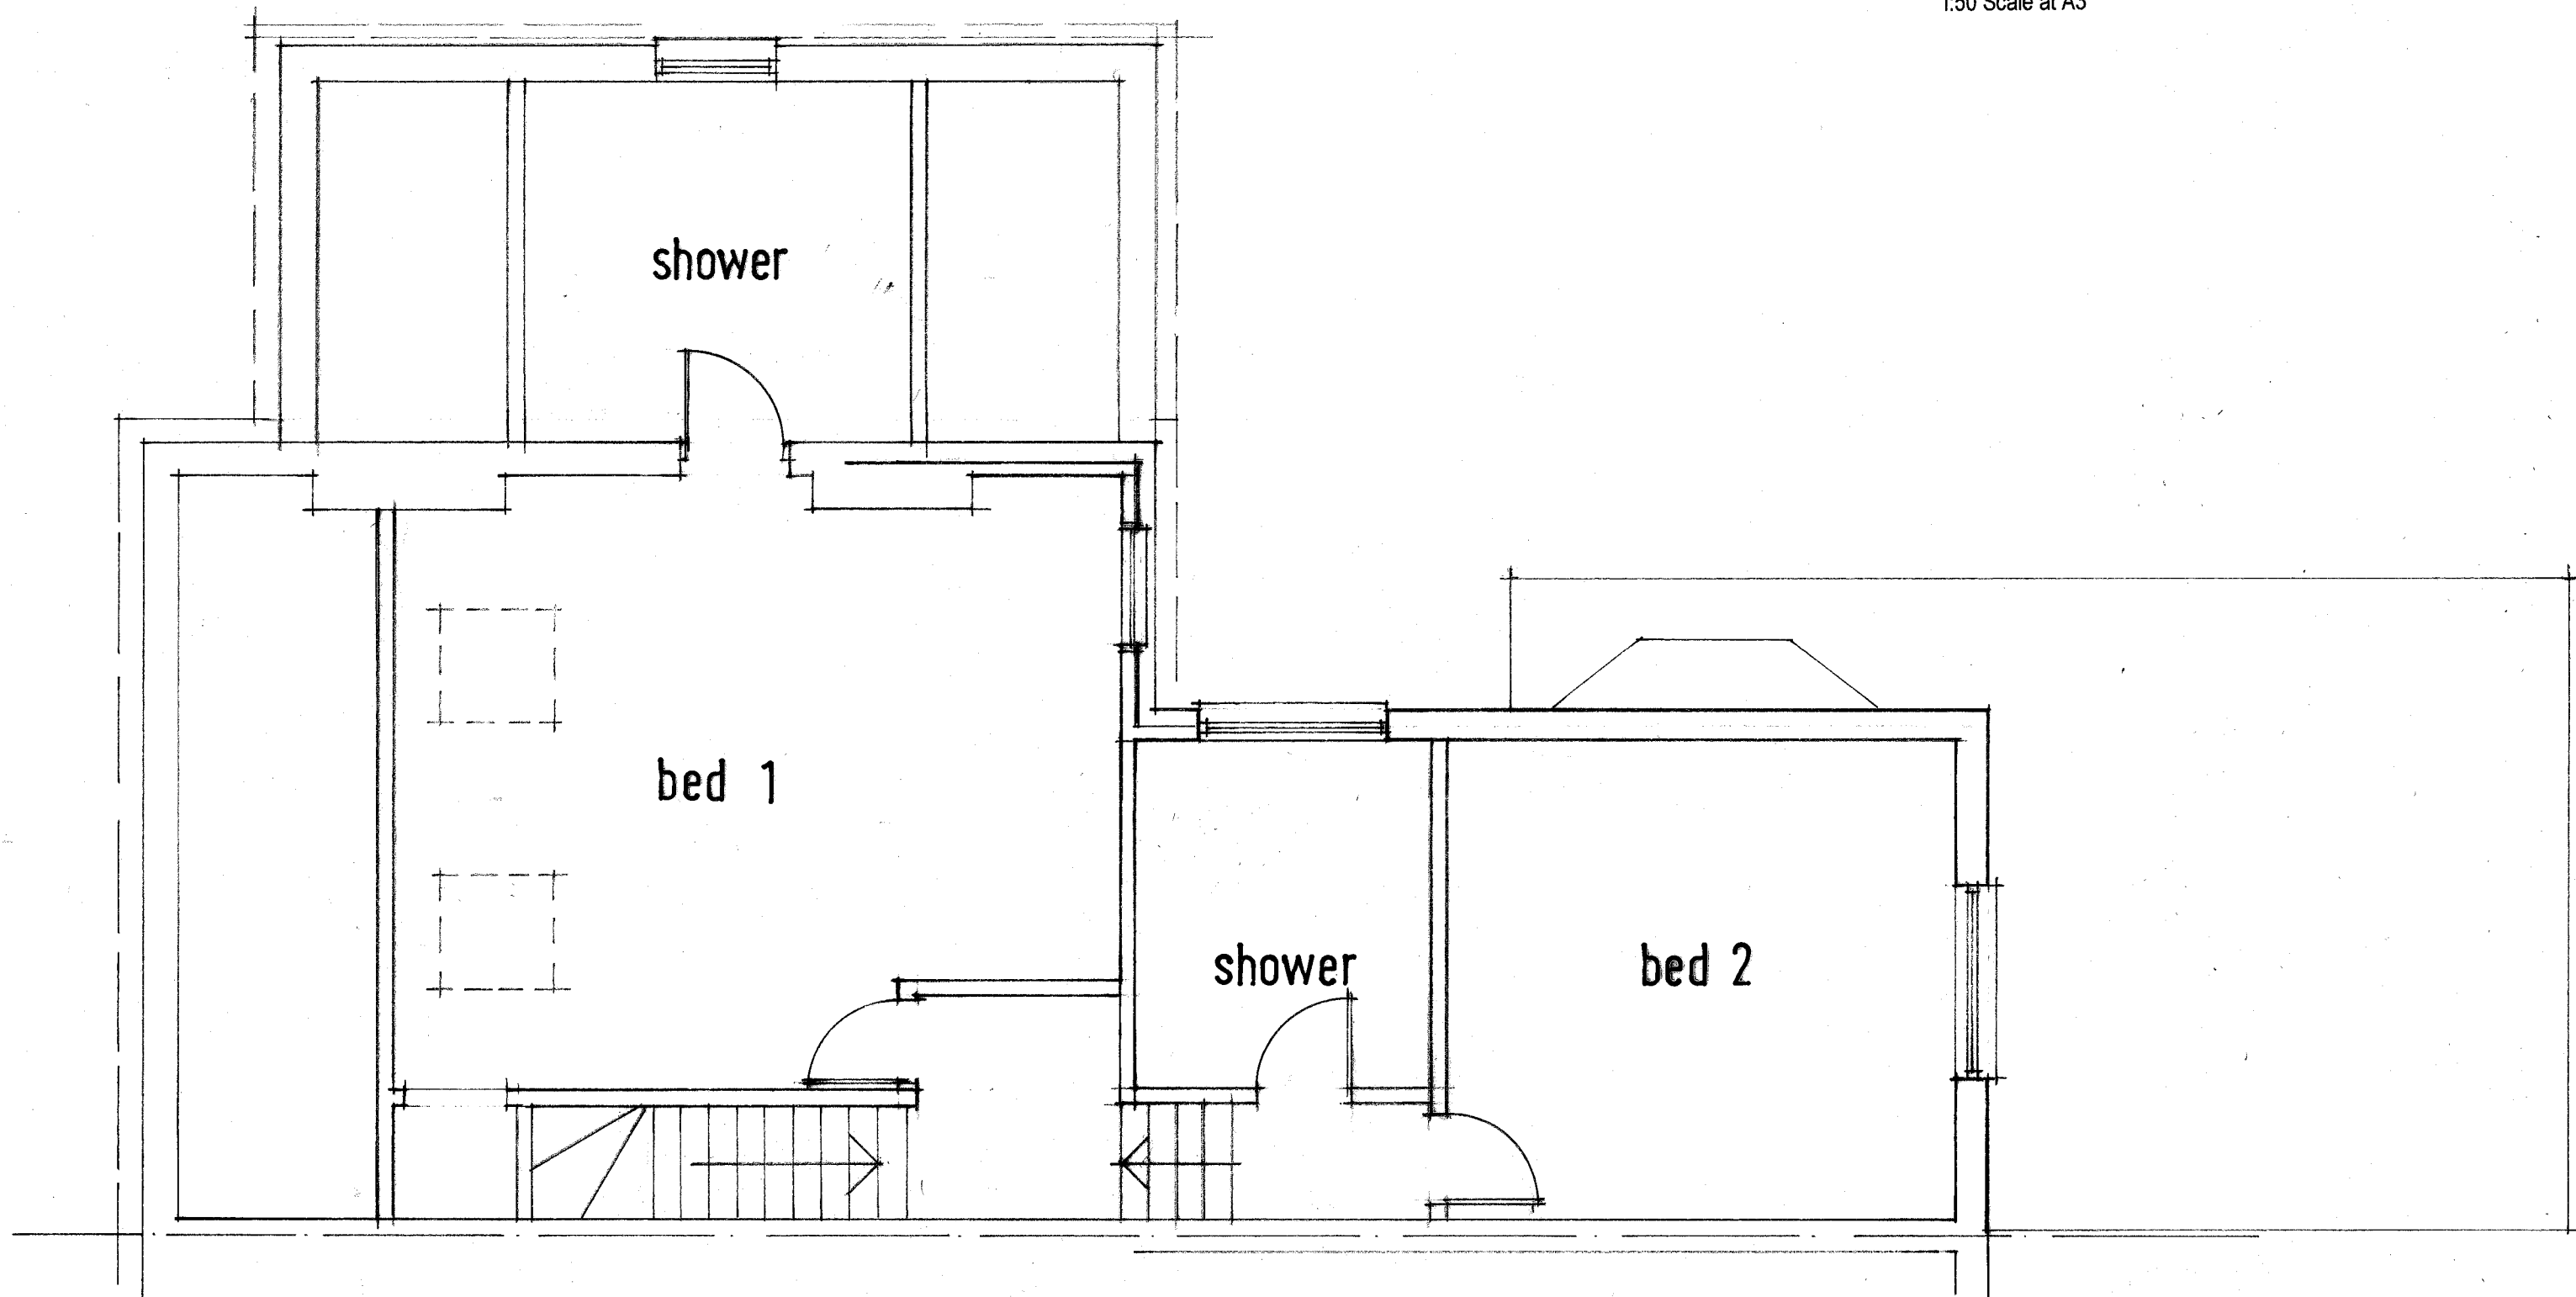

PROPOSED SECOND FLOOR

<b>Roger A Barron Dip BS, FRICS</b> 68, Churston Drive, Morden, Surrey, SM4 4JQ M: 07505 698284 E: rogerbarron@blueyonder.co.uk	
<b>Project:</b> Construction of single storey rear and two storey side extensions and roof space conversion at: 24, Fairdene Road, Coulsdon, CR5 1RA	
<b>Client:</b> Jennie Davidson	
<b>Title:</b> PROPOSED SECOND FLOOR	
<b>Drg No.</b> 20 / 726 / H7	<b>Scale:</b> 1:50 at A3



PROPOSED FRONT ELEVATION





REAR ELEVATION




SIDE ELEVATION

<b>Roger A Barron Dip BS, FRICS</b>	
68, Churston Drive, Morden, Surrey, SM4 4JQ	
M: 07505 698284 E: rogerbarron@blueyonder.co.uk	
<b>Project:</b> Construction of single storey rear and two storey side extensions and roof space conversion at: 24, Fairdene Road, Coulsdon, CR5 1RA	
<b>Client:</b> Jennie Davidson	
<b>Title:</b> PROPOSED ELEVATIONS	
<b>Drg No.</b> 20 / 726 / H8	<b>Scale:</b> 1:100 at A3

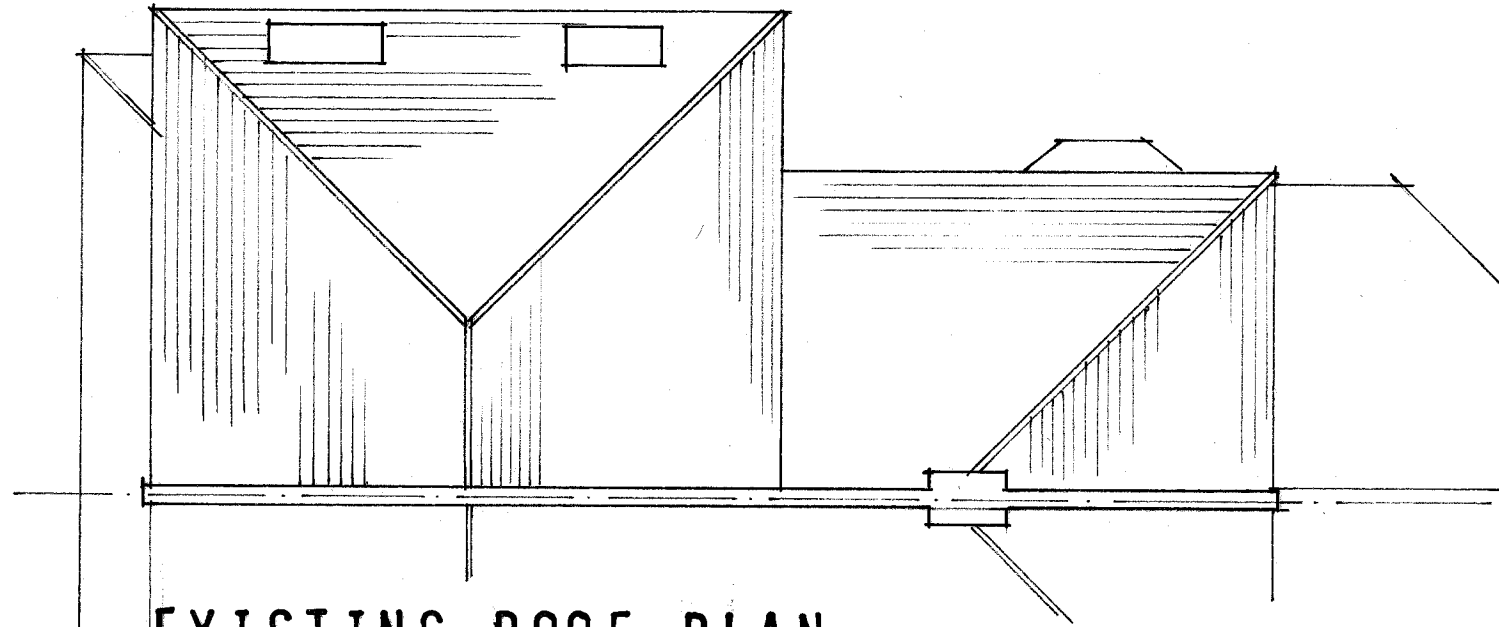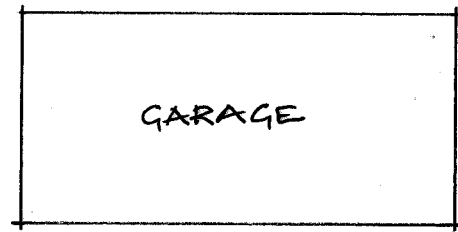

EXISTING ROOF PLAN

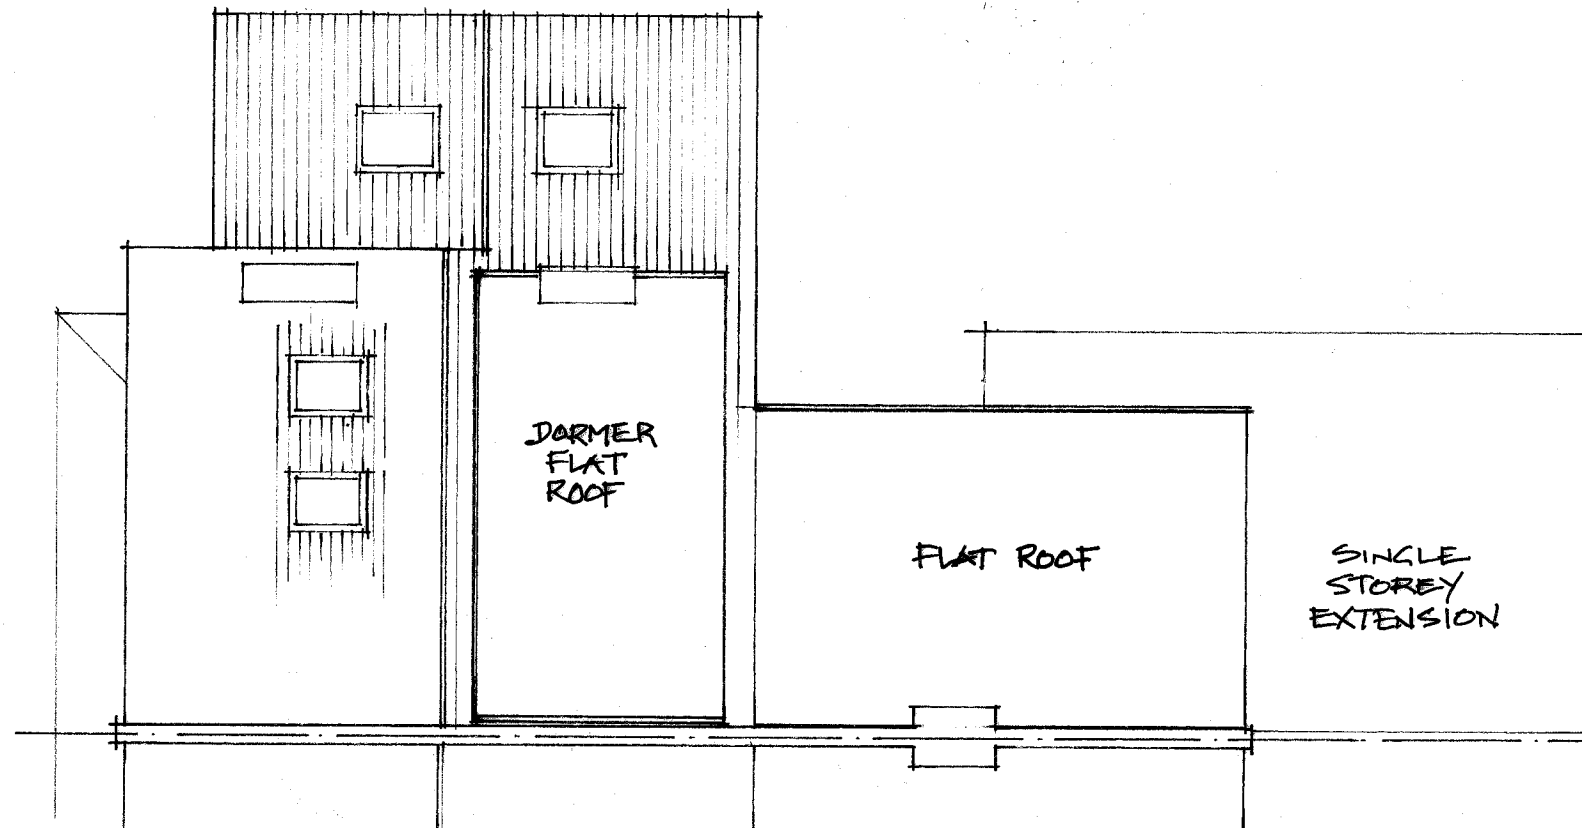

PROPOSED ROOF PLAN

**Roger A Barron Dip BS, FRICS**

68, Churston Drive, Morden, Surrey, SM4 4JQ

M: 07505 698284 E: rogerbarron@blueyonder.co.uk

**Project:** Construction of single storey rear and two storey side extensions and roof space conversion at:  
24, Fairdene Road, Coulsdon, CR5 1RA

**Client:** Jennie Davidson

**Title:** ROOF PLANS

**Drg No.** 20 / 726 / H9

**Scale:** 1:100 at A3