





FRONT ELEVATION




REAR ELEVATION

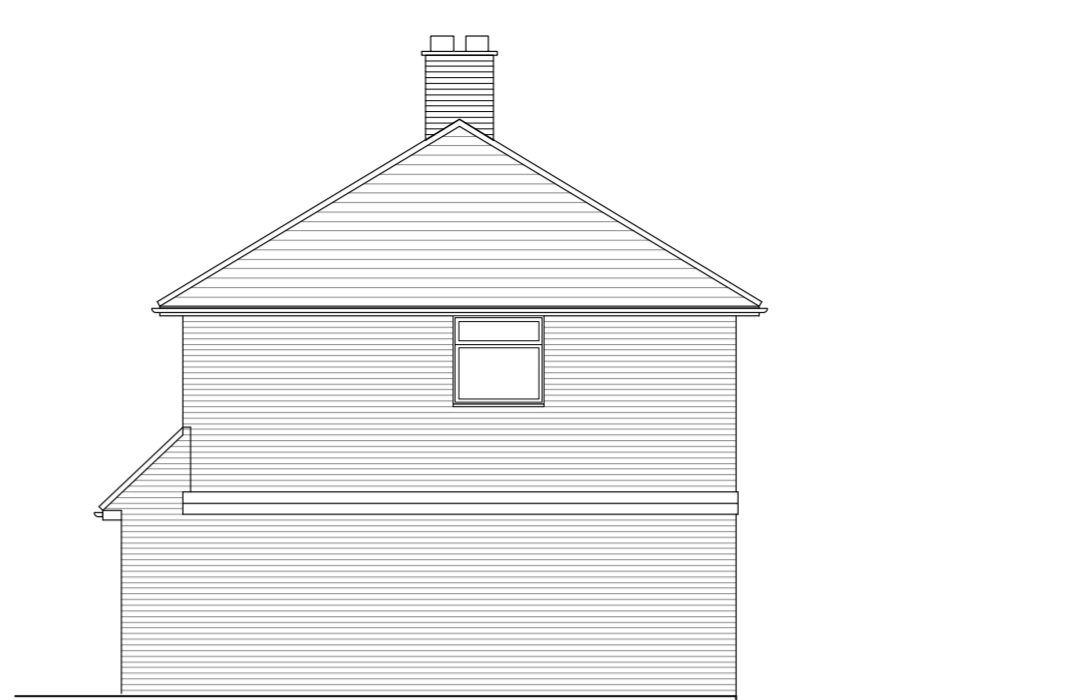


SIDE ELEVATION

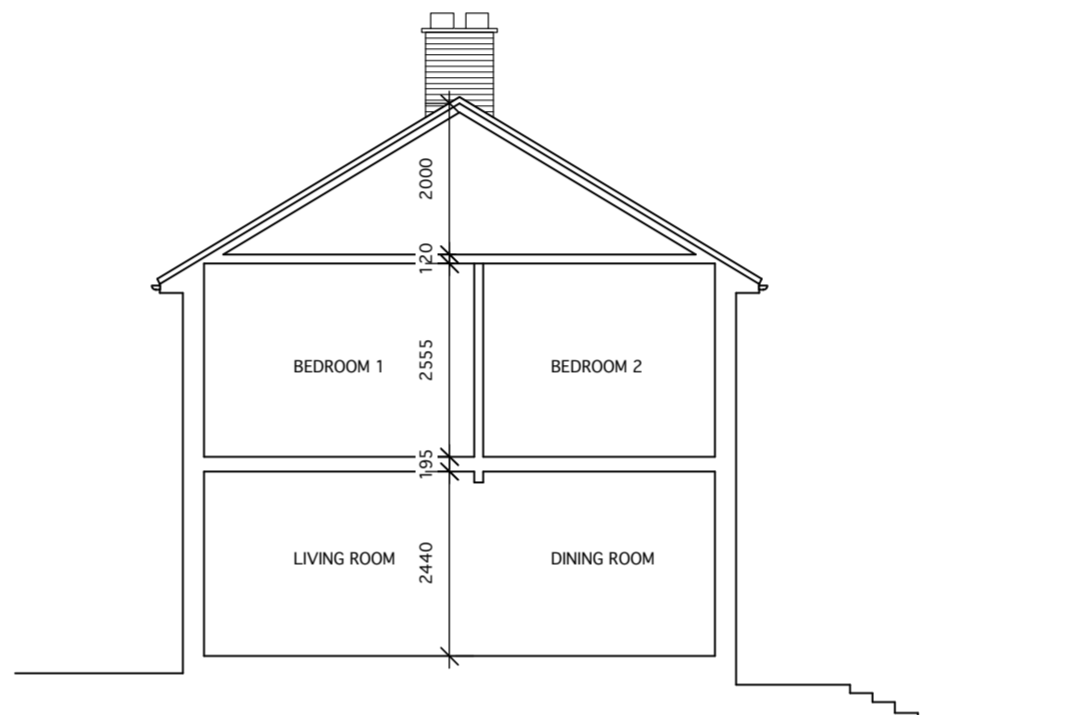


TYPICAL SECTION

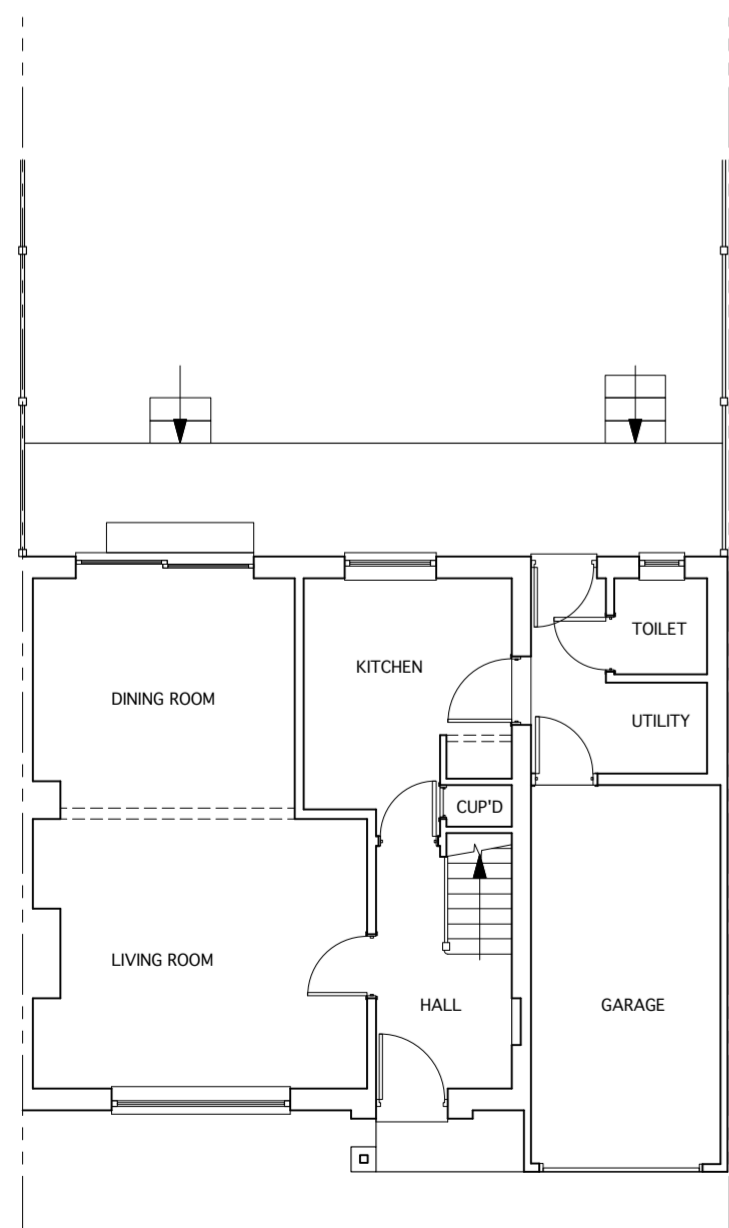

GROUND FLOOR PLAN

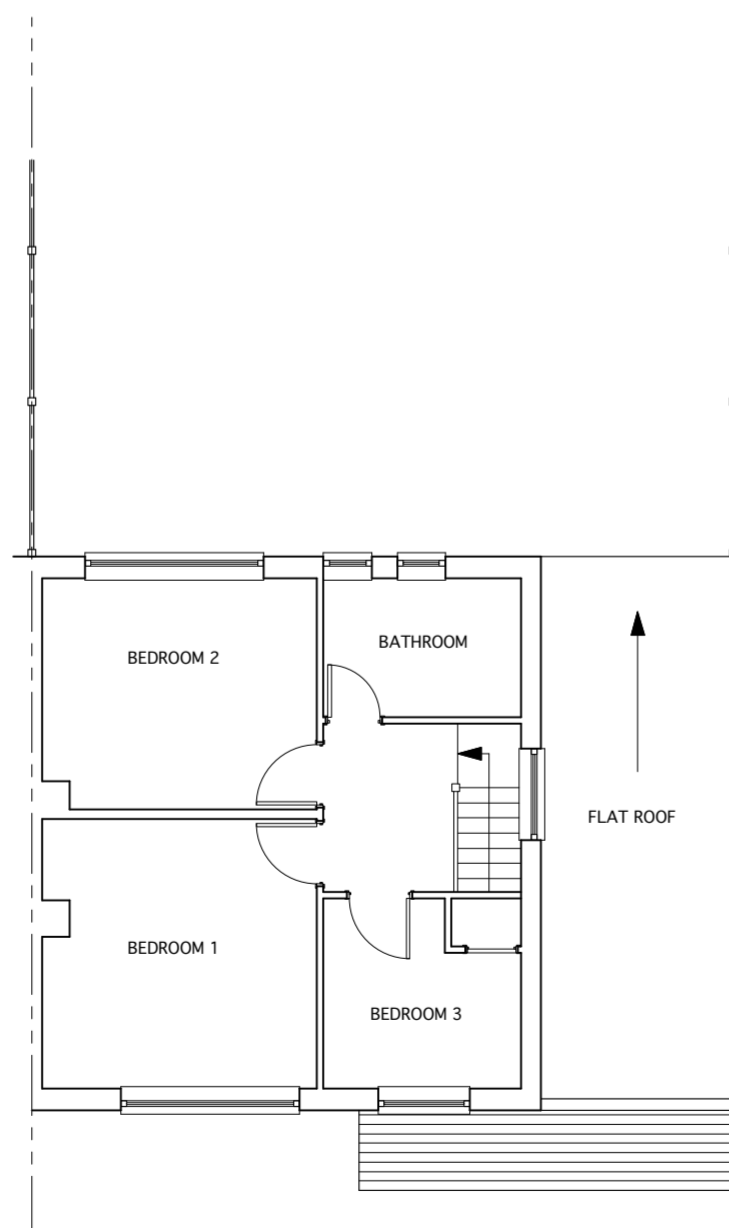

FIRST FLOOR PLAN

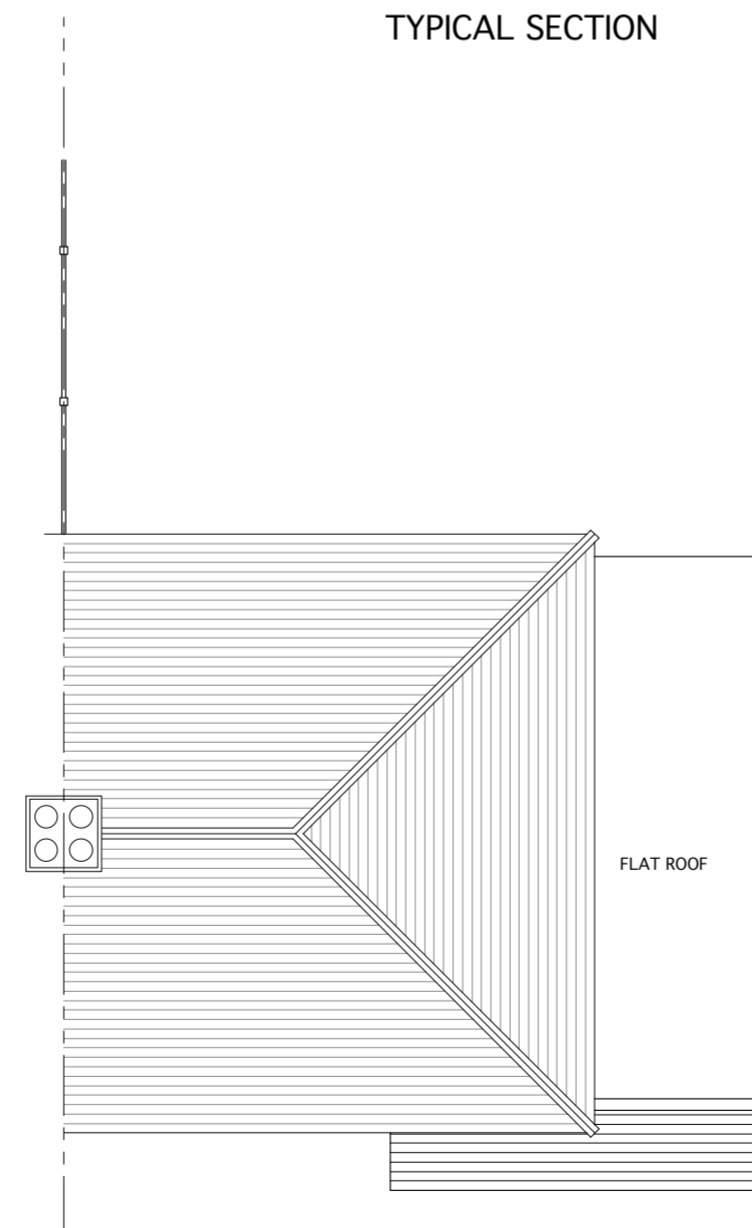

ROOF PLAN




LOCATION PLAN 1:1250



©Crown Copyright and database rights 2020
OS Licence no. 100051661

THESE ARE PLANNING STAGE DRAWINGS.
THEY ARE NOT FOR TENDER
BUILDING REGULATIONS
OR FOR CONSTRUCTION

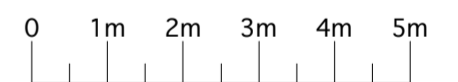

SCALE 1:100

Client

MR BLEDAR KOXHA
46 STUART WAY
WINDSOR SL4 5NT

Job Title

SINGLE STOREY
REAR EXTENSION

Drawing

EXISTING FLOOR PLANS,
ELEVATIONS, TYPICAL SECTION
AND LOCATION PLAN

Date

24.03.21

Scale

1:100@A2

Job No


46SW

Drawing No

A - 100

Revision No

ANDREAS GEORGIU t/a GIAD

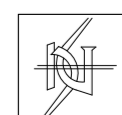

Office F3, Kingsbury House
468 Church Lane, London NW9 8UA
Tel: 020 8200 2331
TEL: 07956 587037
email: andreas@giad.co.uk

ANDREAS GEORGIU t/a GIAD
RESERVE THE COPYRIGHT ON ALL DOCUMENTS AND DRAWINGS