



COPYRIGHT: The copyright of this drawing is vested in SWF Consultants Ltd. It shall not be used without permission for any purpose. DO NOT SCALE FROM THIS DRAWING - WORK TO FIGURED DIMENSIONS ONLY. ALL DIMENSIONS ARE IN MILLIMETRES UNLESS STATED OTHERWISE.


NOTES

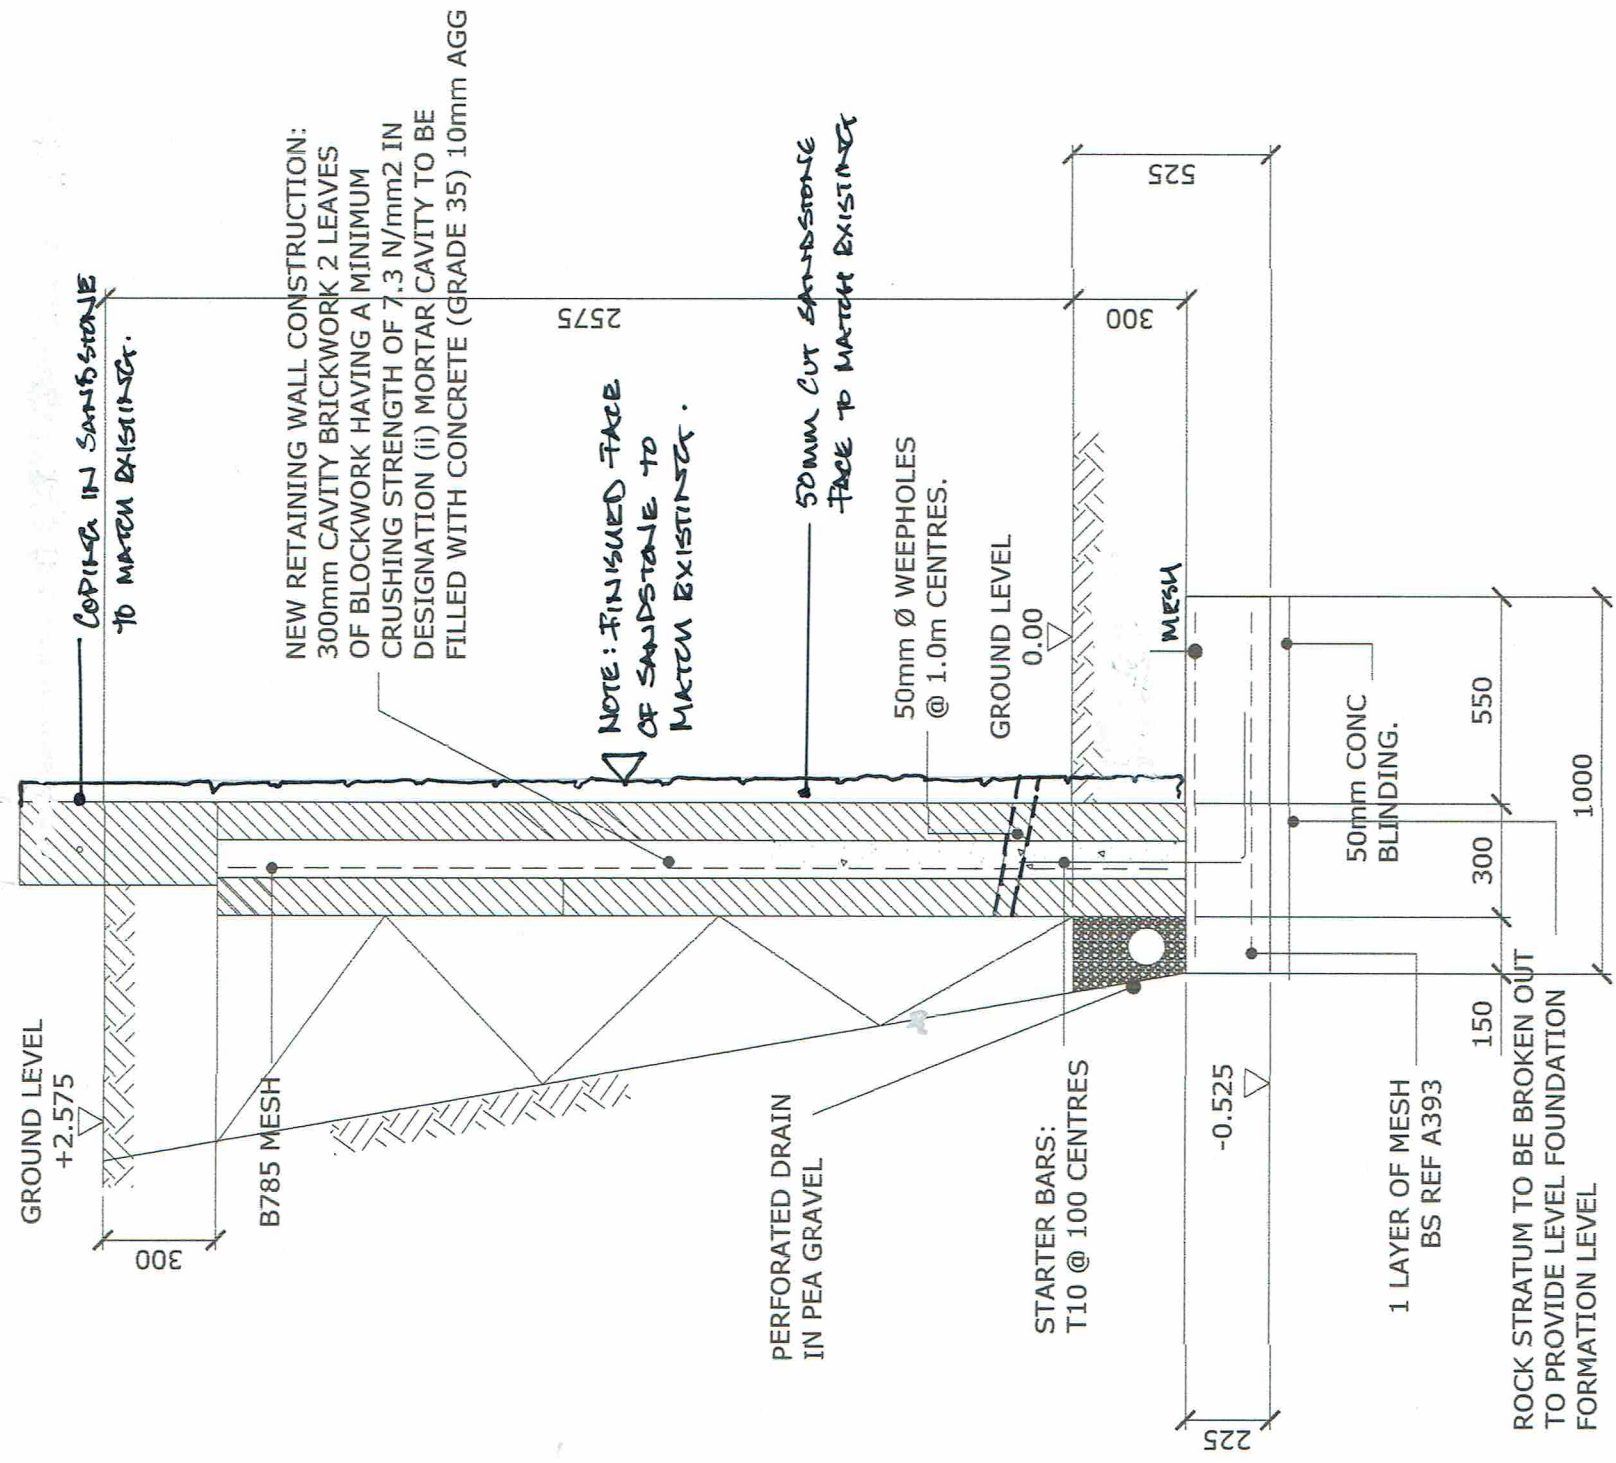

TYPICAL SECTION THROUGH
RETAINING WALL

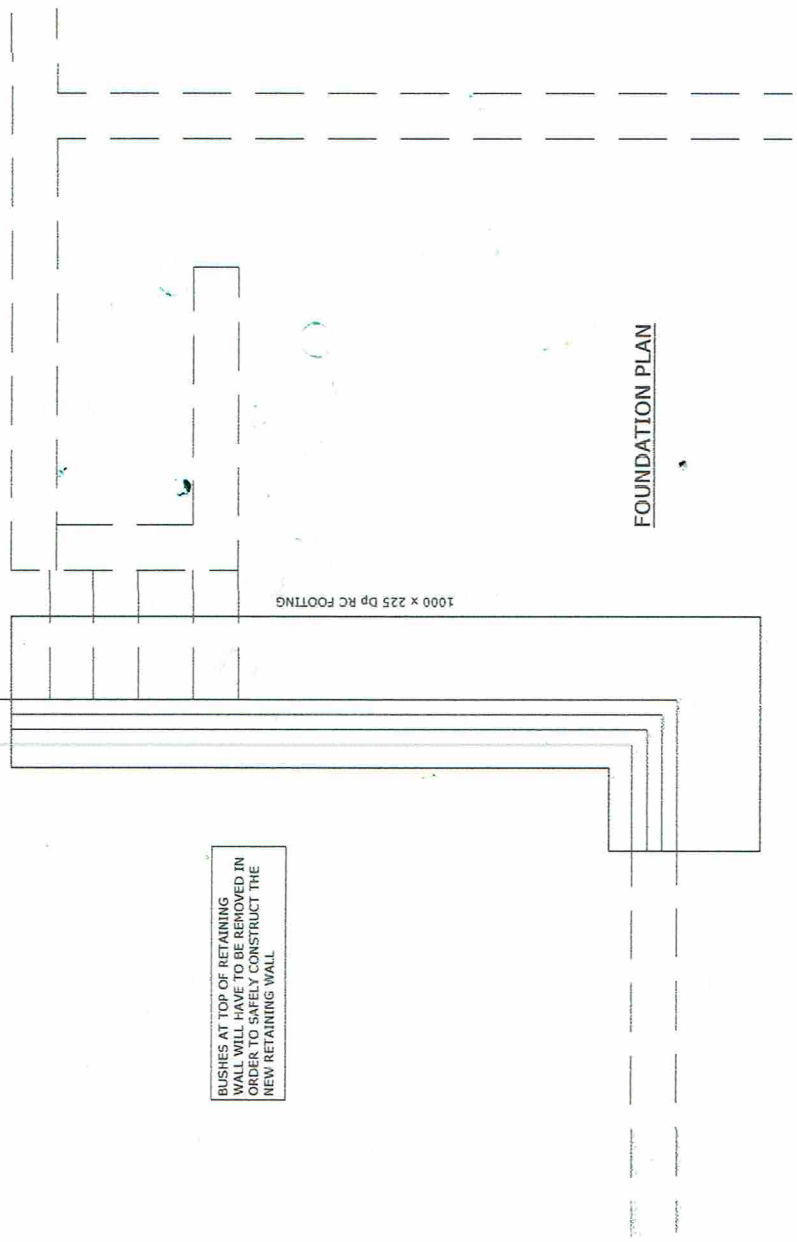

FOUNDATION PLAN

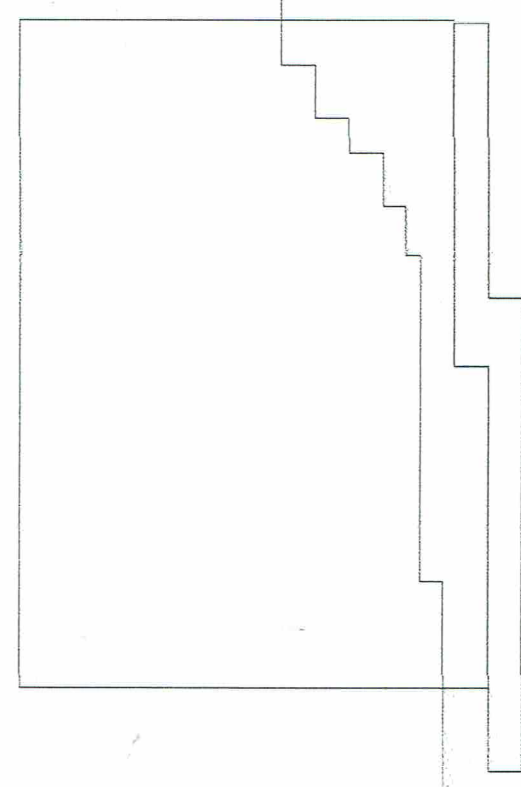

ELEVATION ON WALL

Rev	Date	By	Chkd

Project
**5 HAWTHORNE COTTAGES
HESWALL**

Client	Job No.	Drawing No.	Revision	Scale	Date	By	Chkd
MR A SPEECHLY	CL8387/01			1:20 & 1:50 UNO @ A3	07.03.19	DKJ	A3

TENDER

Drawing Title
**RETAINING WALL TO REAR OF
PROPERTY**

Suite 1, Ground Floor, Marwood House, Riverside Park,
Southwood Road, Bramborough, Wirral, CH62 3JX
email: admin@swfconsultants.co.uk
SWF CONSULTANTS LTD
CONSULTING CIVIL & STRUCTURAL
ENGINEERS
Tel: 0151 334 0866
Fax: 0151 334 7149