

-

.

1.0

Crown Copyright 2009

Reproduction in whole or in part is prohibited without the prior permission of Ordnance Survey.


- X - - -



Approach Road Drawn By Scale

EN 1:1250

IMAGE 1

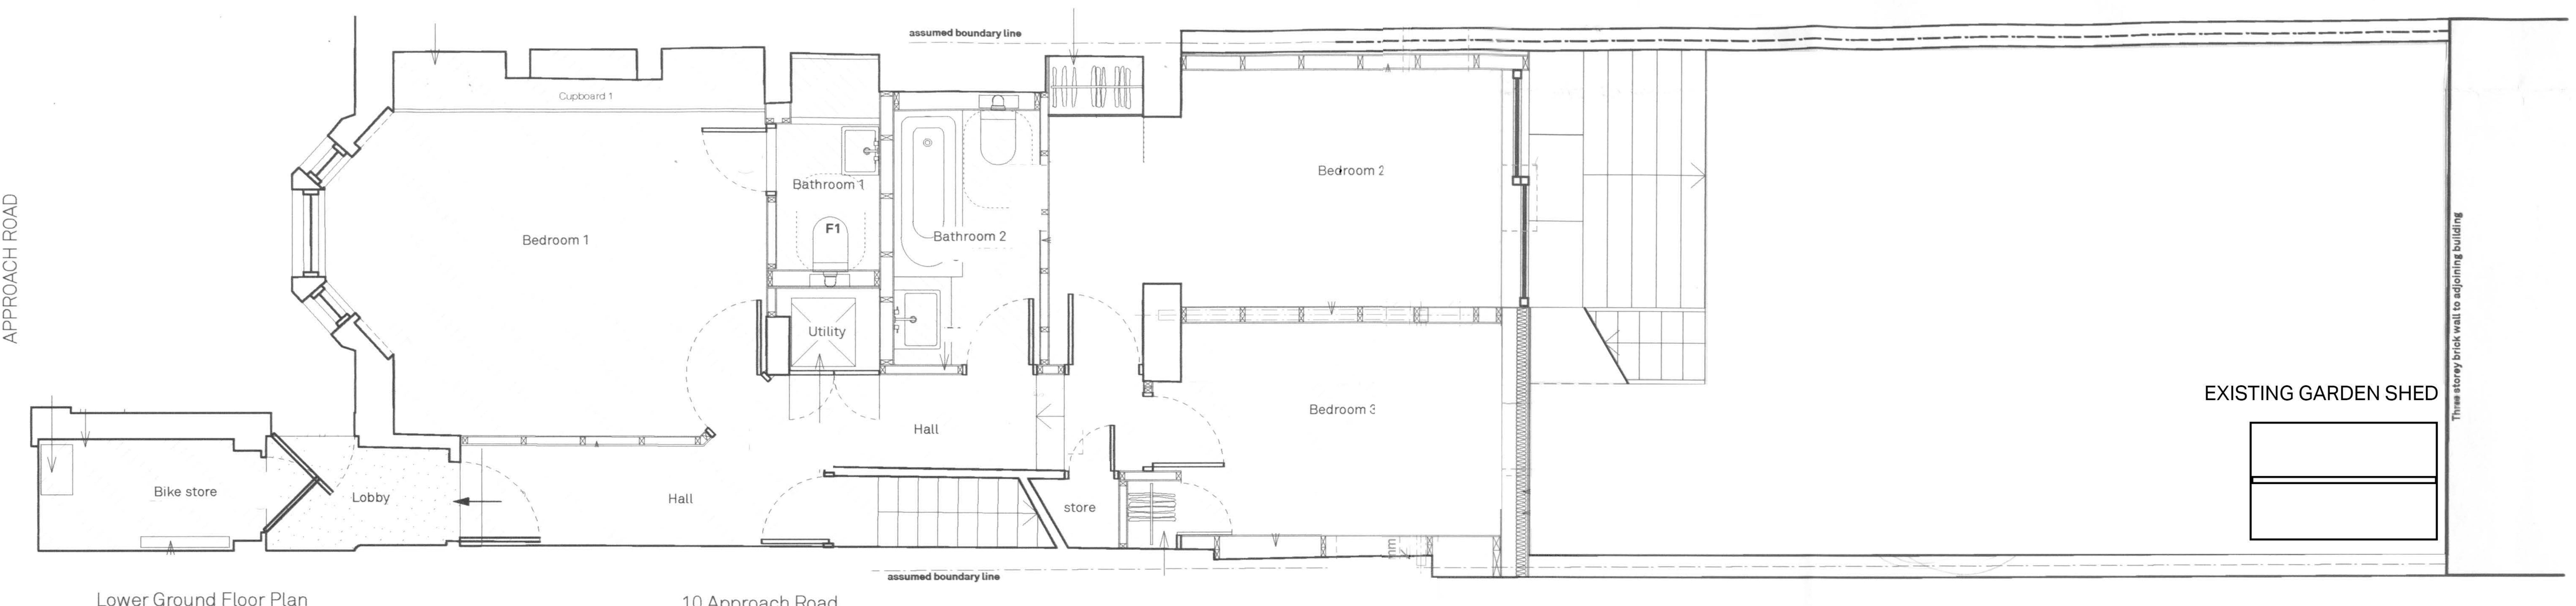


Lower Ground Floor Plan

10 Approach Road

PLAN: EXISTING

12b Approach	n Road,	E2 9LY	
Scale Status		1:50 @ A2 Preliminary	
1:50			
1m	0	1m	2n



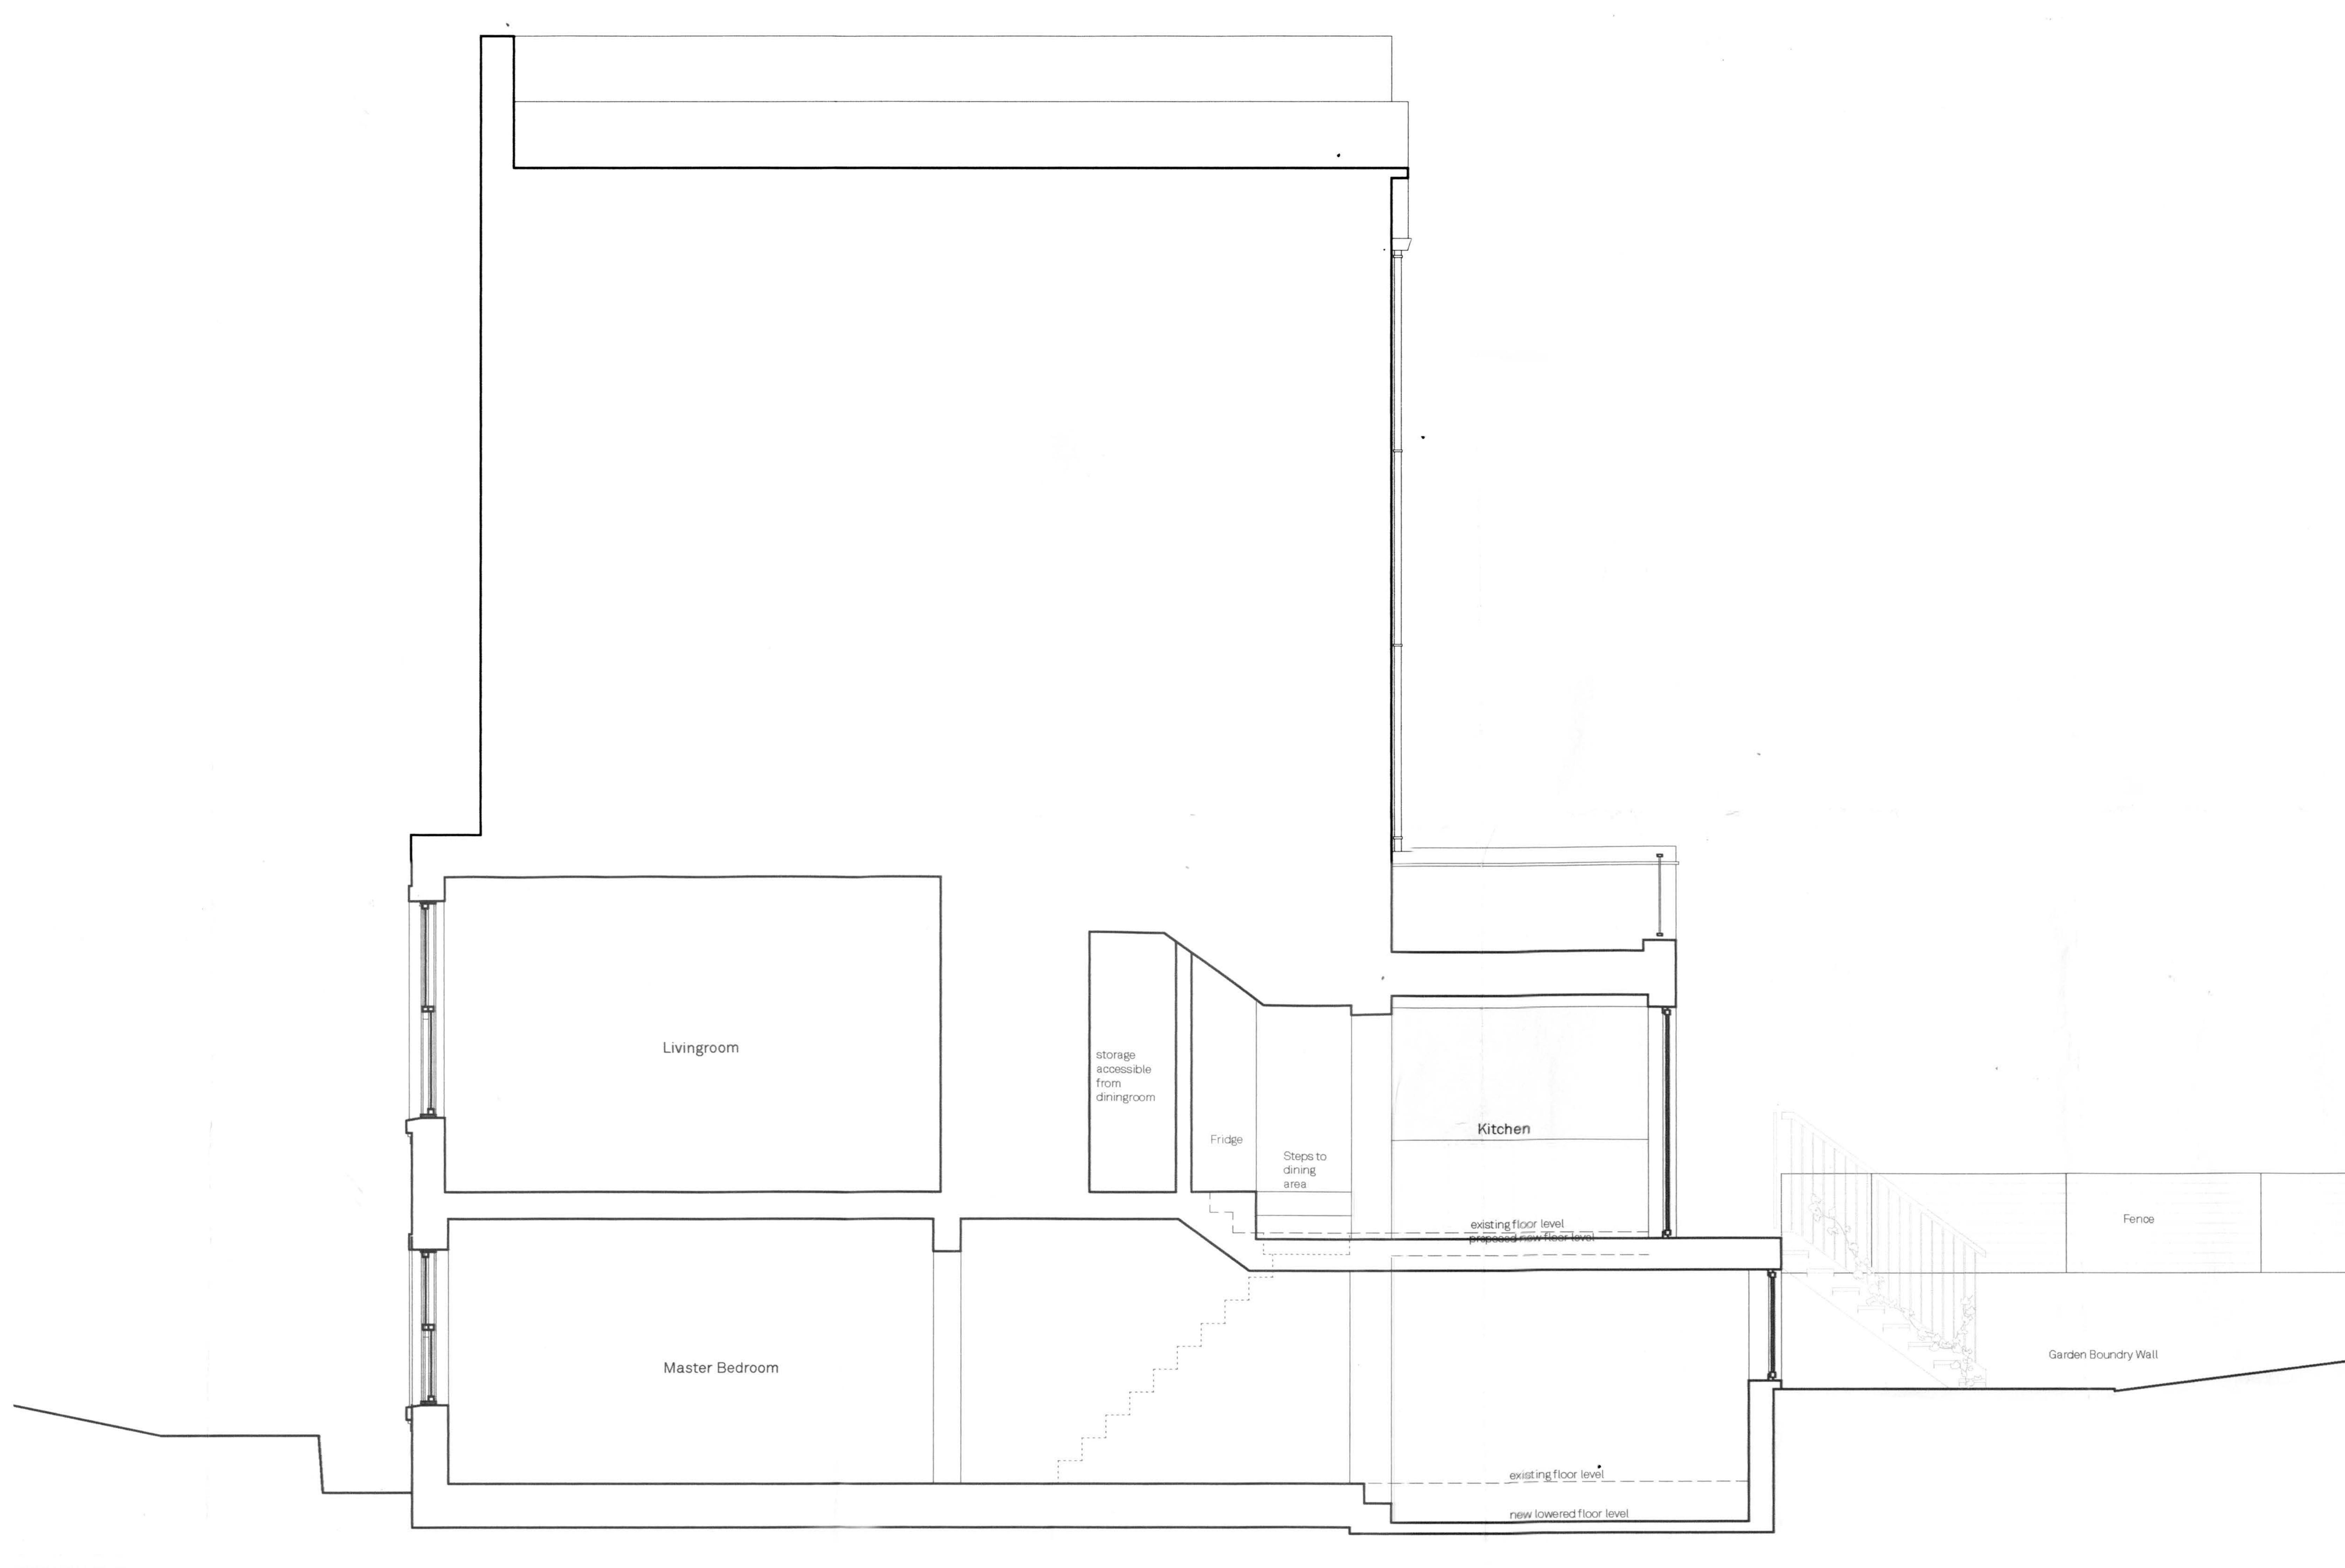

Fence		
Garden Boundry Wall		
	Fence	Fence

SIDE ELEVATION: EXISTING

12b Approach Road, E2 9LY

Scale Status

343 -


5

1:50 @ A2 Preliminary

1:50

1m

1m

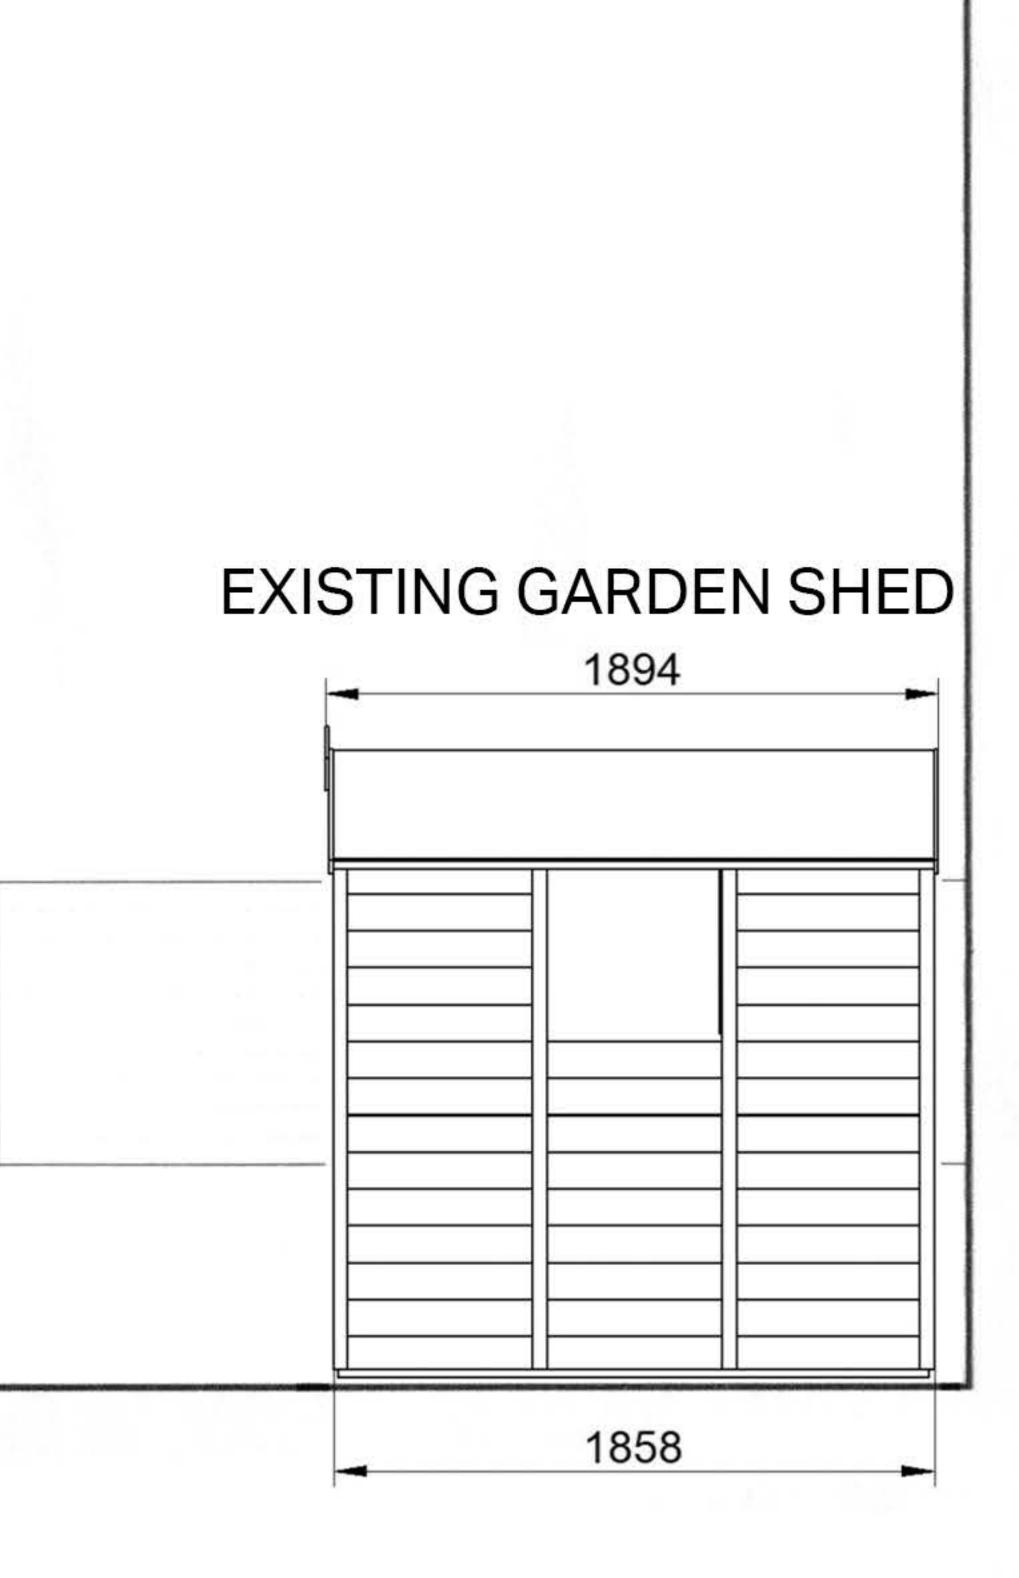

2

.


.


1

2%/

REAR WALL OLD FORD ROAD FLATS


12B APPROACH ROAD 14 APPROACH ROAD

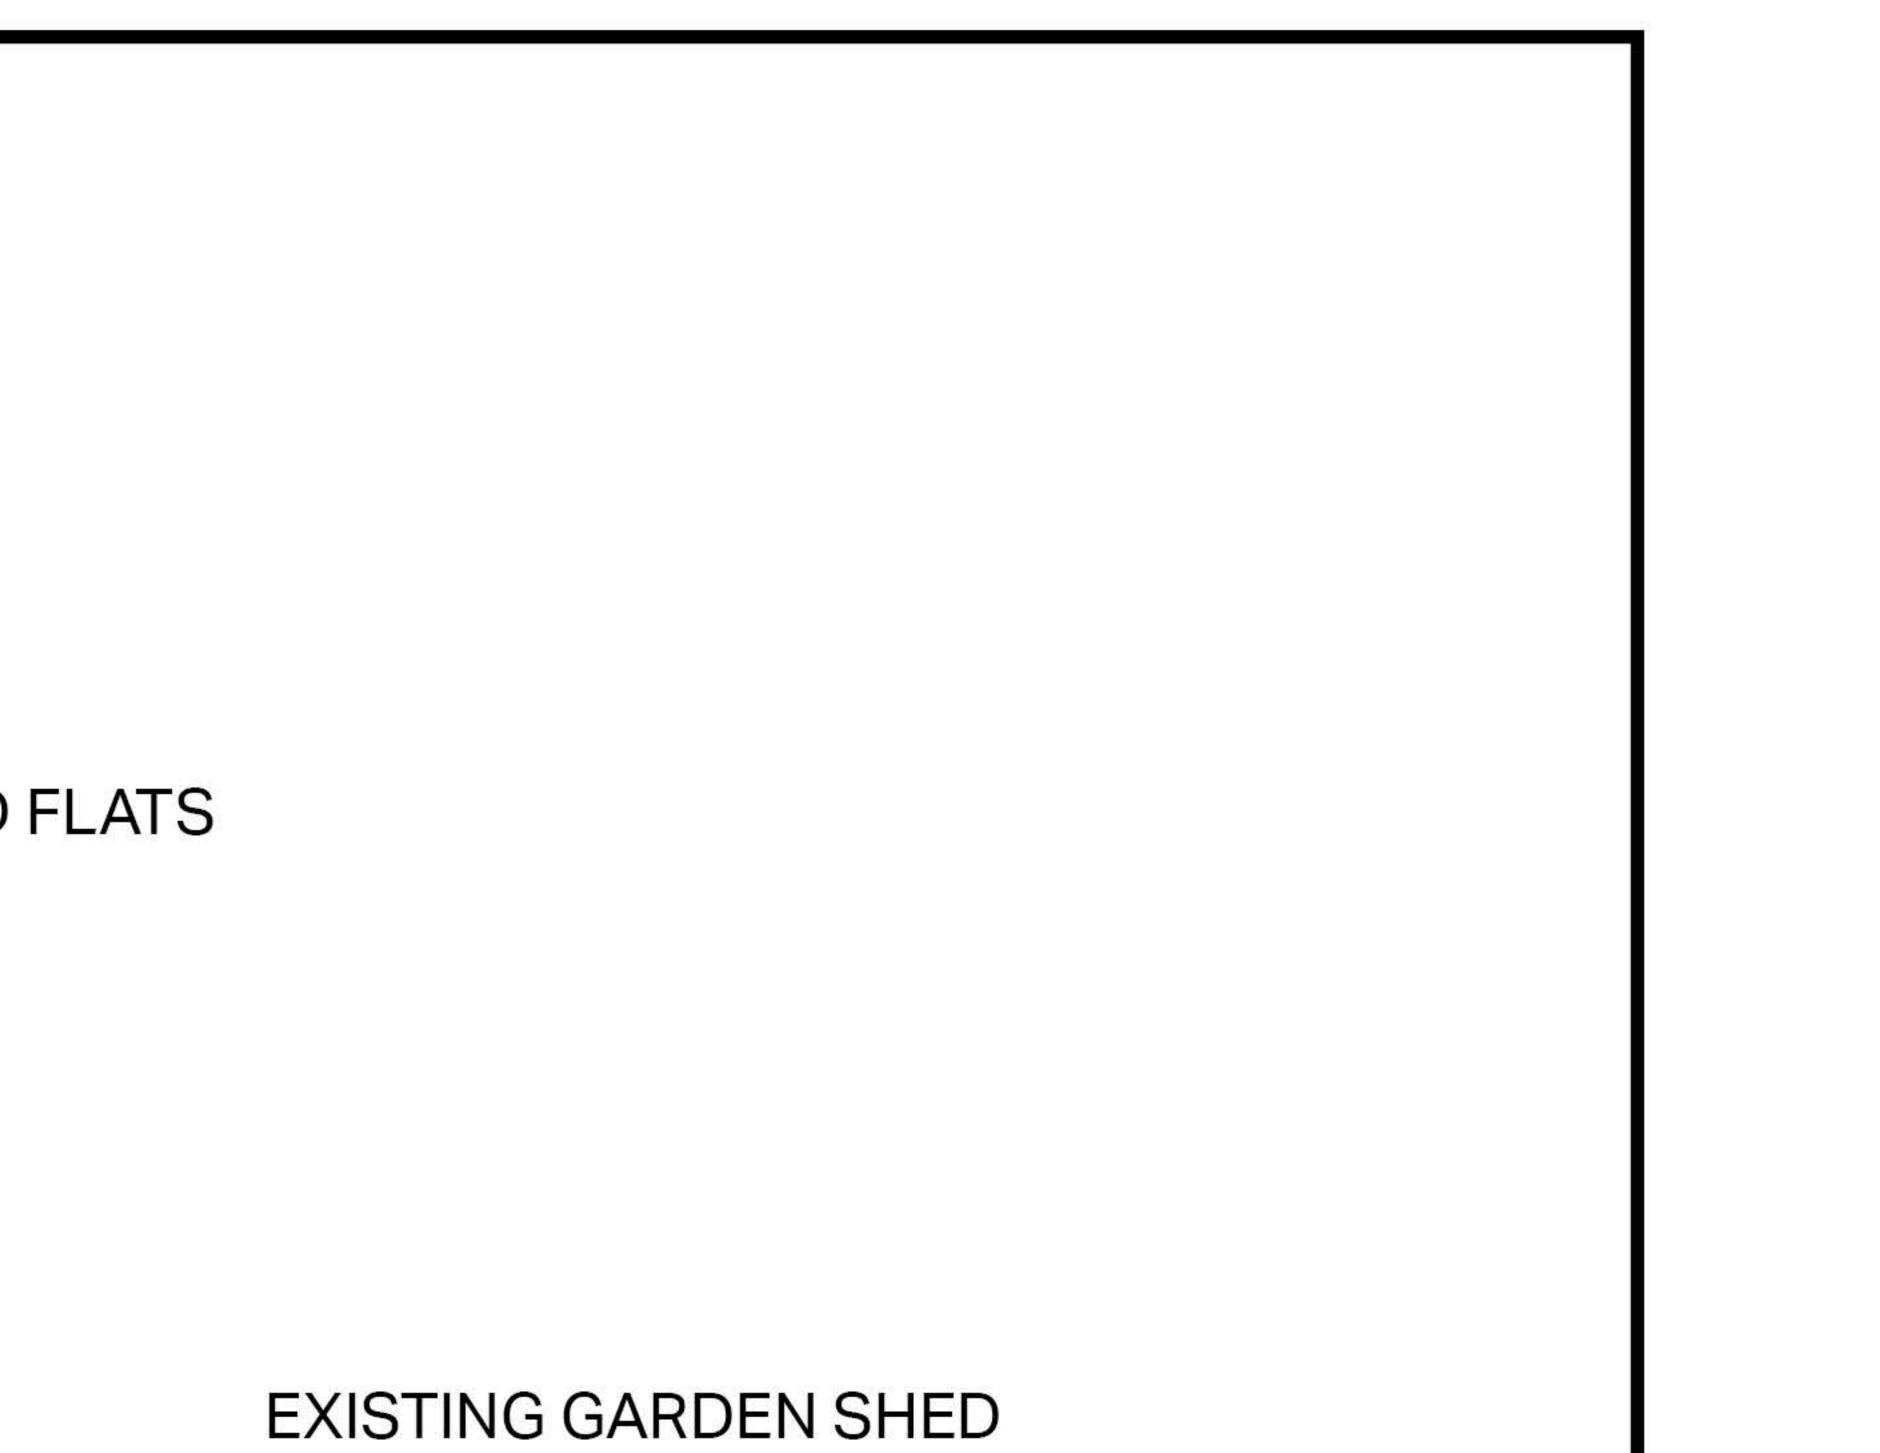


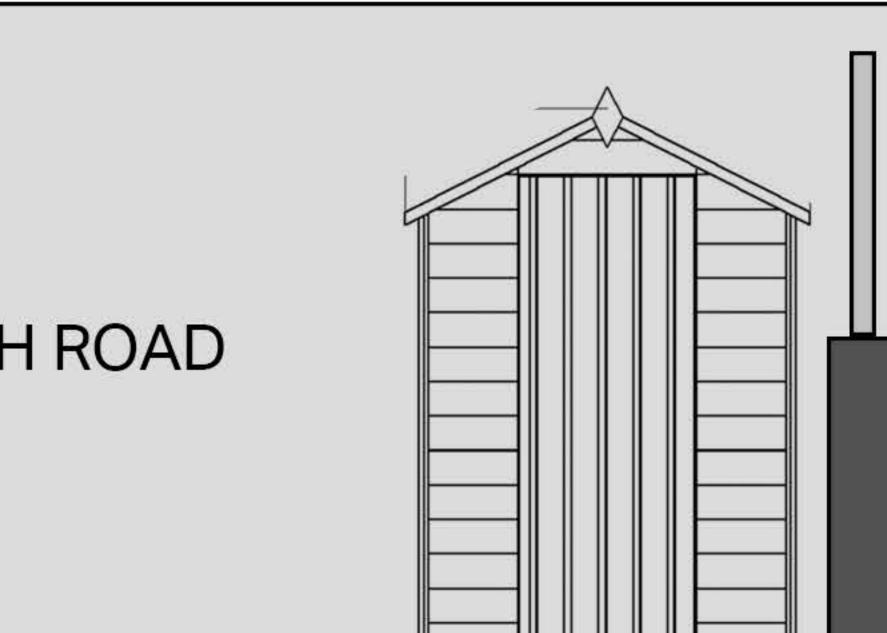

10 APPROACH ROAD

FRONT ELEVATION: EXISTING

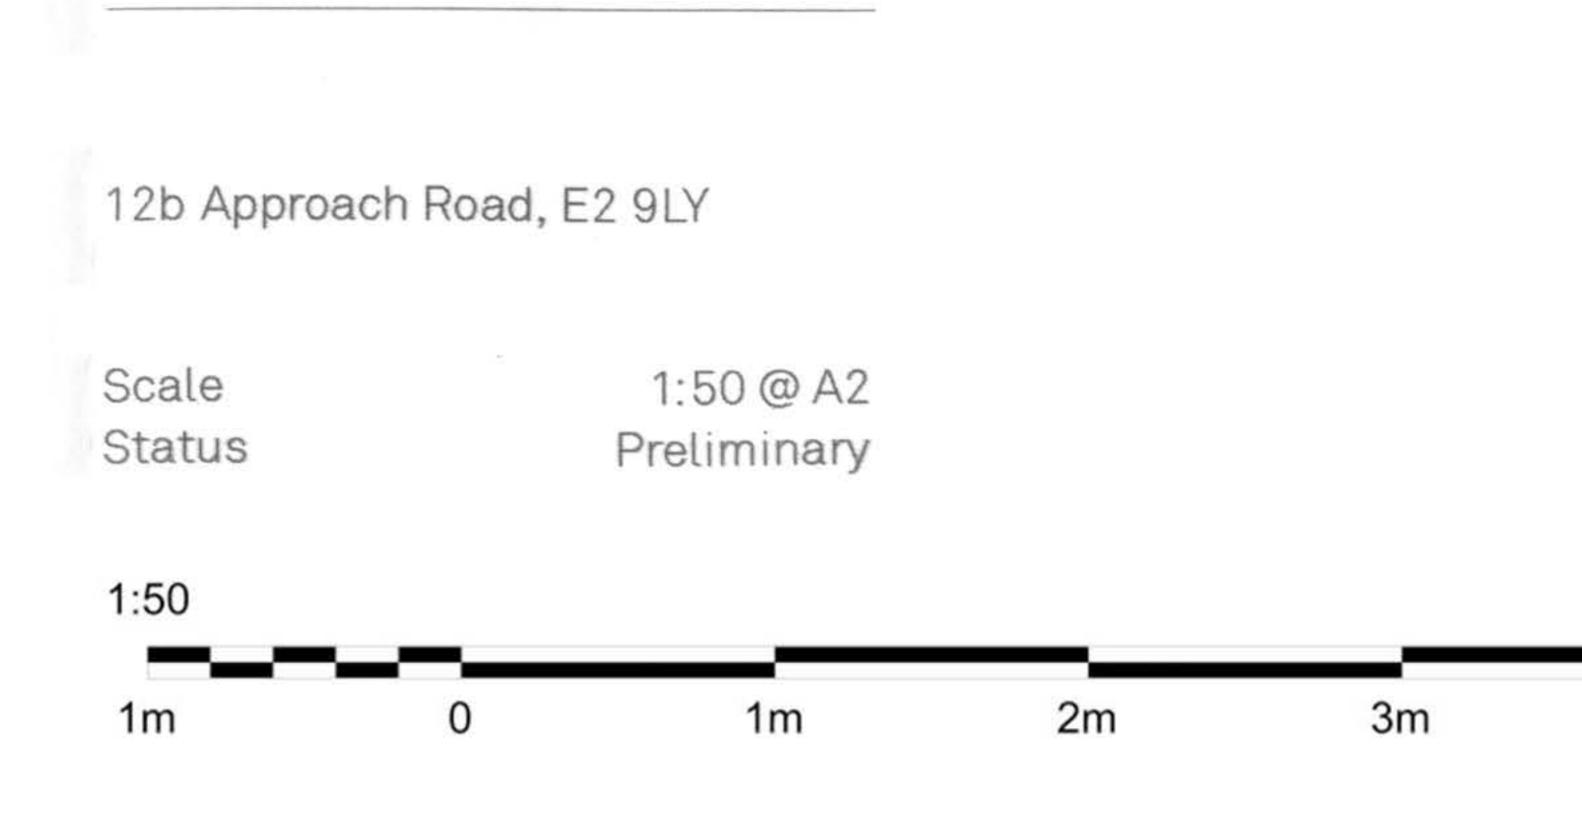

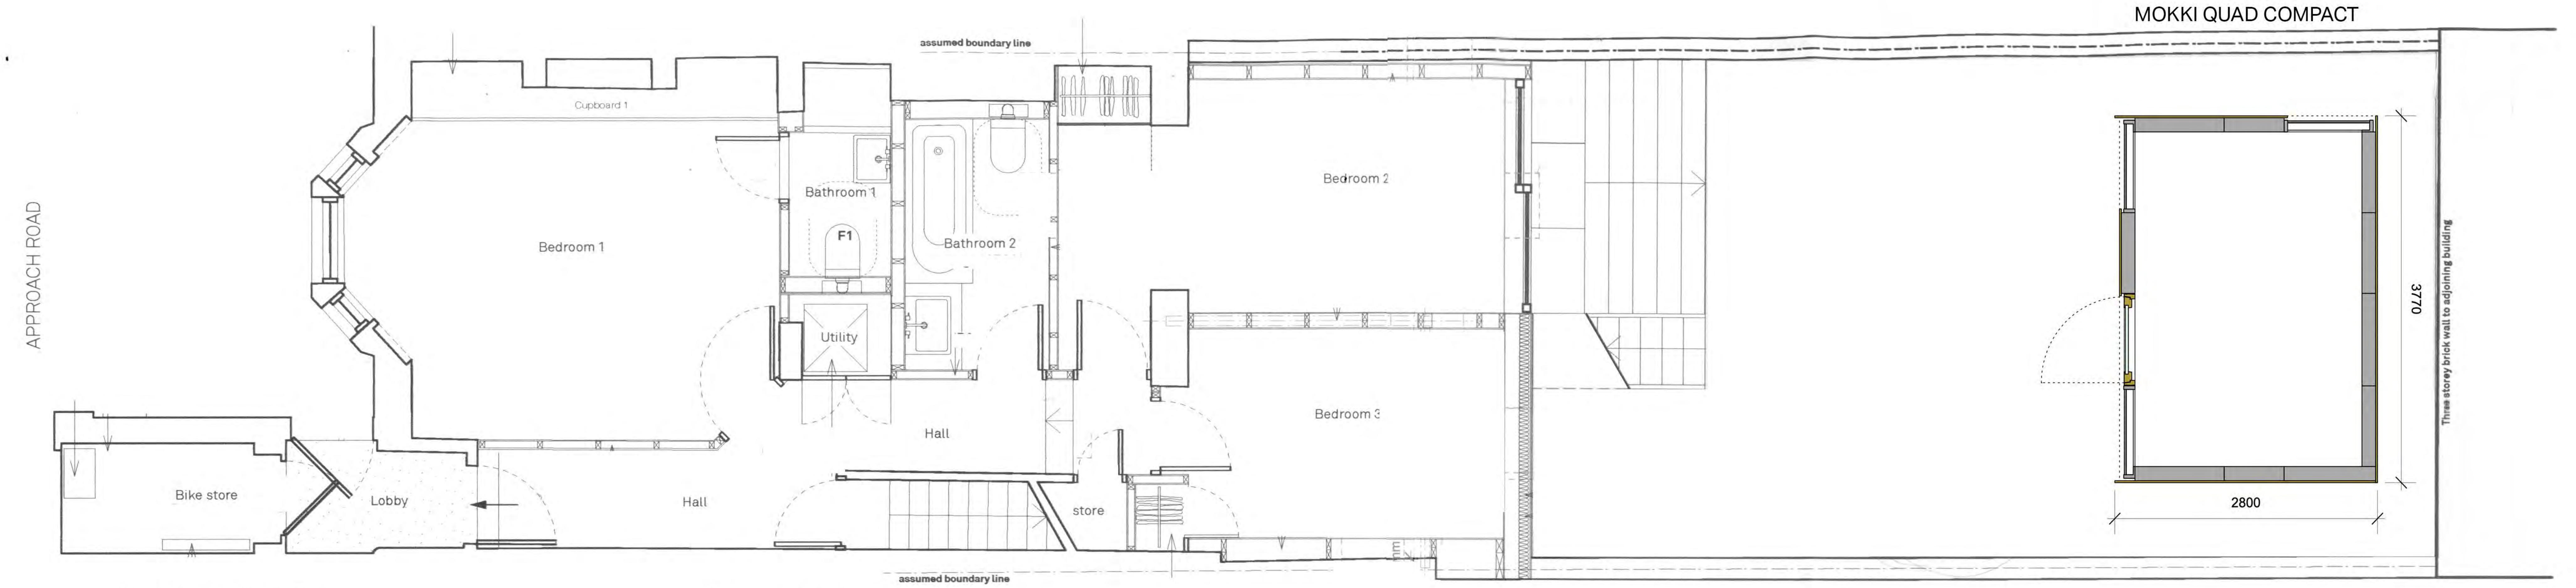


Lower Ground Floor Plan

10 Approach Road

PLAN: PROPOSED WITH MOKKI QUAD COMPACT

12b Appro	ach Road,	E2 9LY	
Scale Status		1:50 @ A2 Preliminary	
1:50			
1m	0	1m	2m

2m 3m 4m 5m

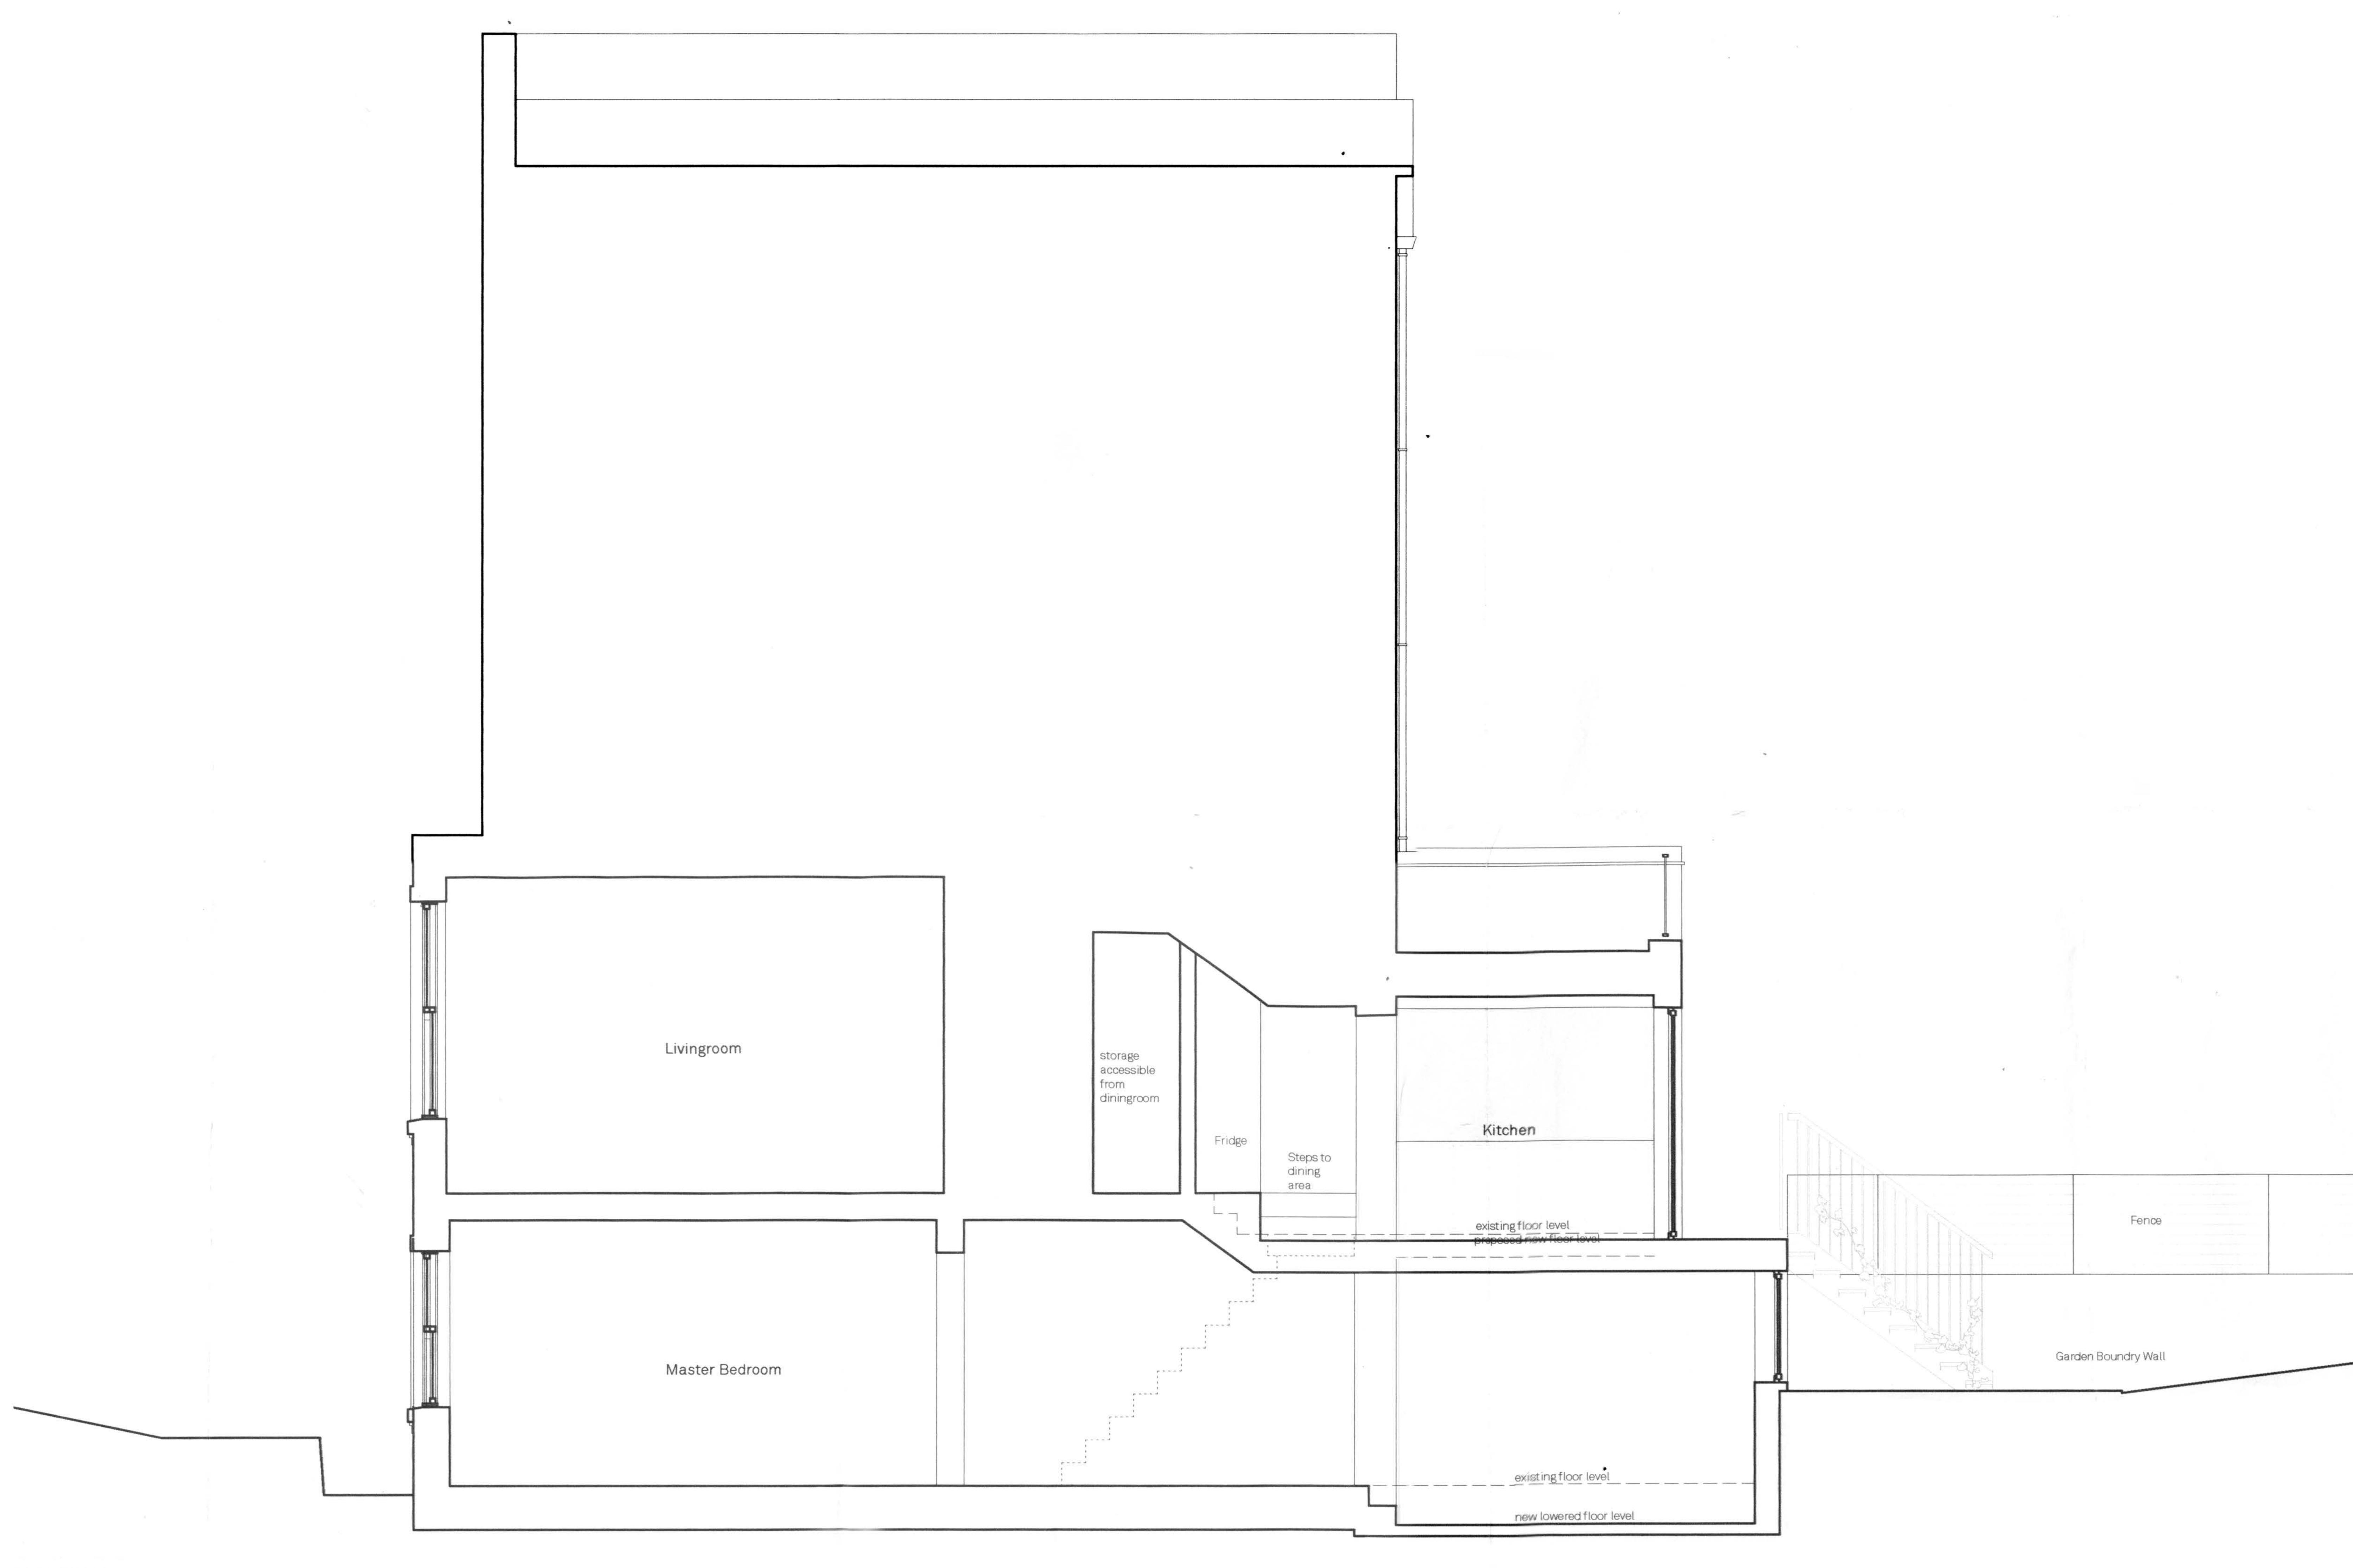

.

		Fence	
	Garden Boundr	ry Wall	

SIDE ELEVATION: PROPOSED WITH MOKKI QUAD COMPACT

12b Approach Road, E2 9LY

Scale Status

12

34°

5

1:50@A2 Preliminary


1m

1:50 ____

1m

2m

3m

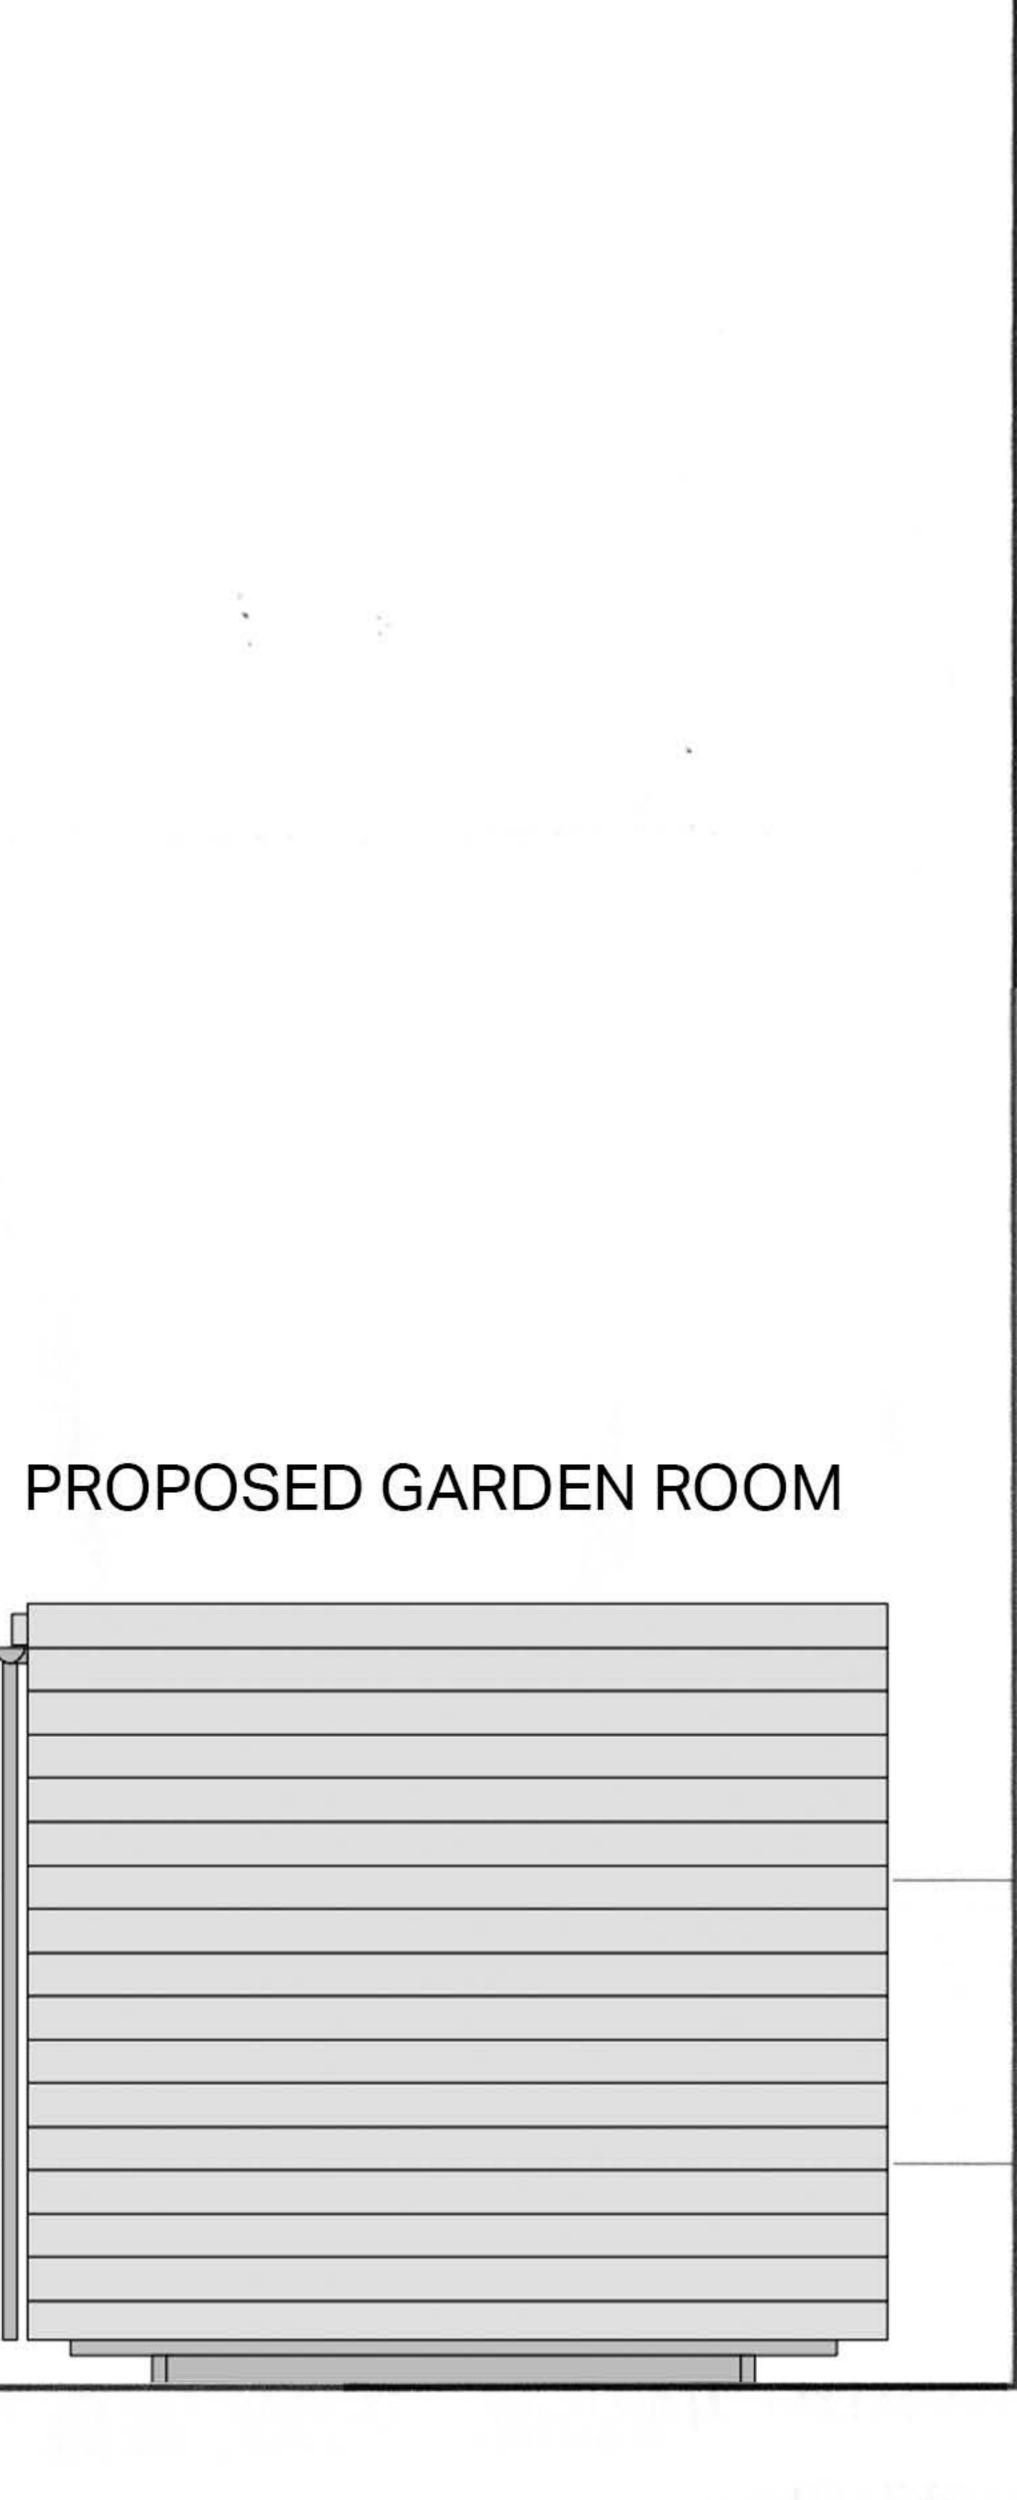


1

2%/

2

.

REAR WALL OLD FORD ROAD FLATS 12B APPROACH ROAD _____ 10 APPROACH ROAD

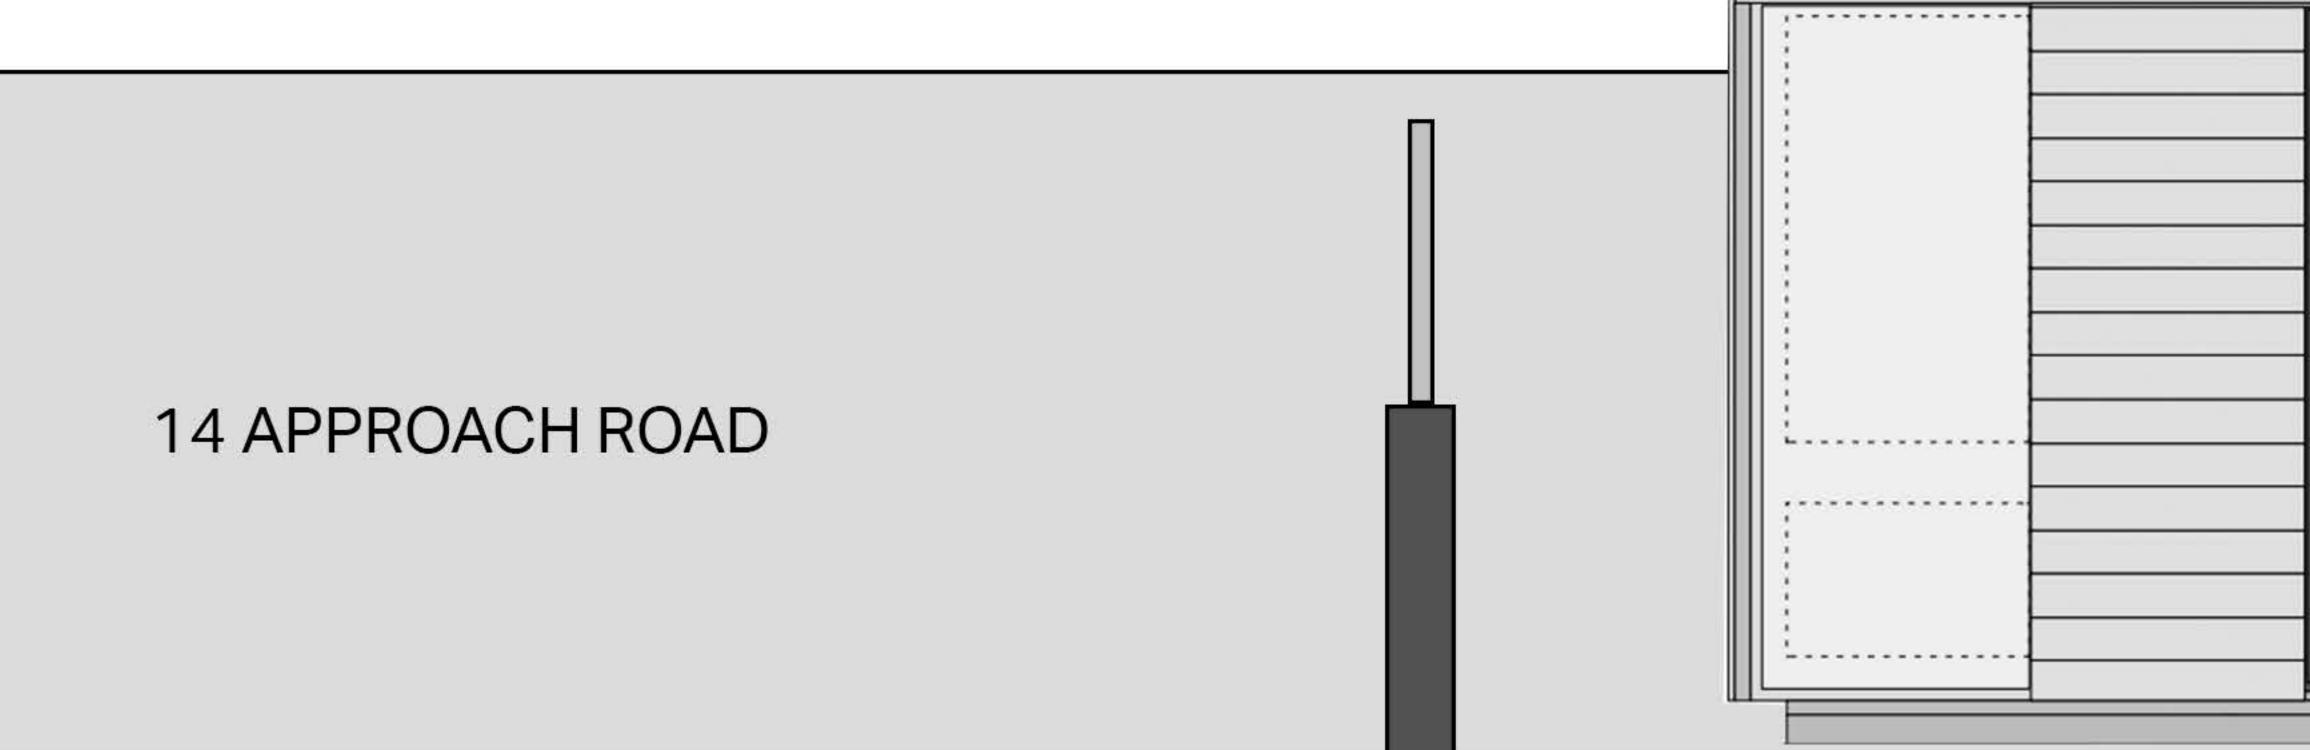

PROPOSED GARDEN ROOM

FRONT ELEVATION: PROPOSED WITH MOKKI QUAD COMPACT

12b Approach Road, E2 9LY					
Scale Status		1:50 @ A2 Preliminary			
1:50					
1m	0	1m	2m	3m	