


Proposed South Elevation 1:100



Proposed North Elevation 1:100



Proposed West Elevation 1:100

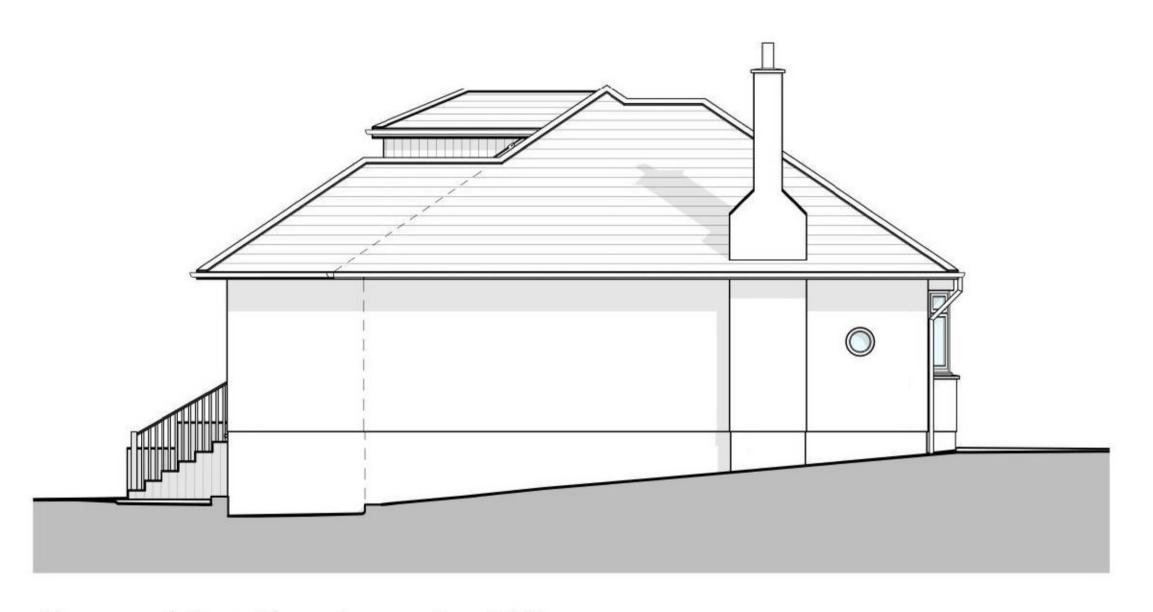

Proposed East Elevation 1:100

Proposed External Finishes

Dormer Roof:

Concrete interlocking roof tiles to match existing building.

Extension Roof:

Concrete interlocking roof tiles to match existing building.

Dormer Walls:

Composite timber cladding and matching trims.


Extension Walls:

Rendered to match existing building including smooth rendered basecourse.

Windows:

White UPVC framed double glazed windows.

Decking:
Composite timber decking, colour to match
dormer cladding with timber ballustrades and
built in planter boxes.

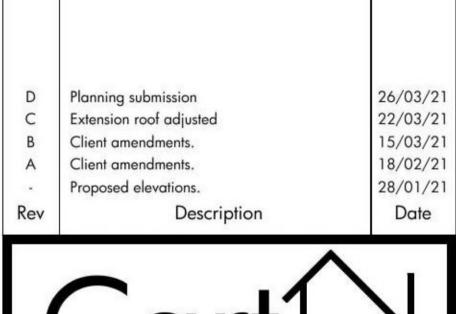



Project: Proposed alterations to dwelling at 34 Laggan Road, Glasgow. G43 2SY.

Client: lan & Carolyn Boyd 34 Laggan Road, Glasgow. G43 2SY.

Drawing No:	Revision:
004	D

Scale: 1:100@A2

Date: 28th January 2021

Description: Planning Proposals
Proposed Elevations