





Rear Elevation




Front Elevation

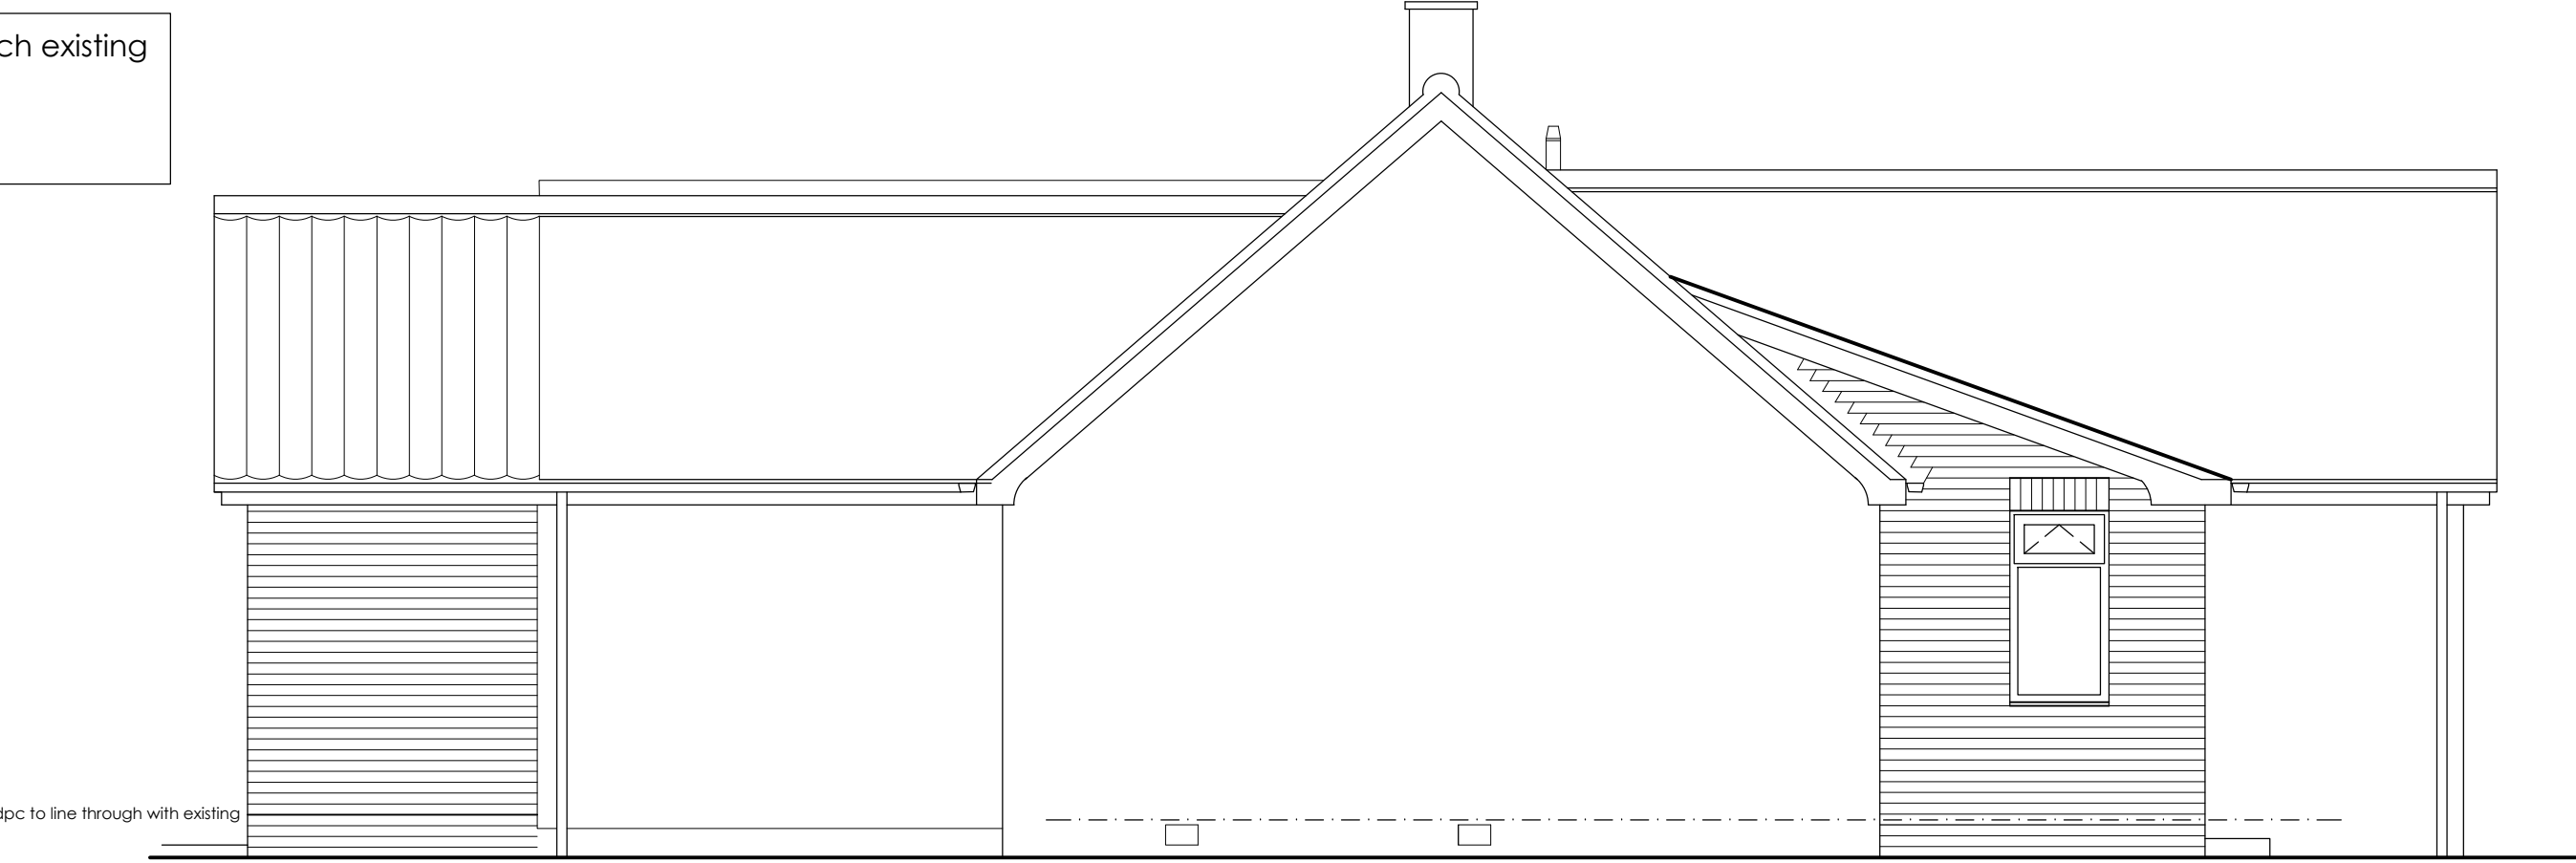


Side Elevation South-East

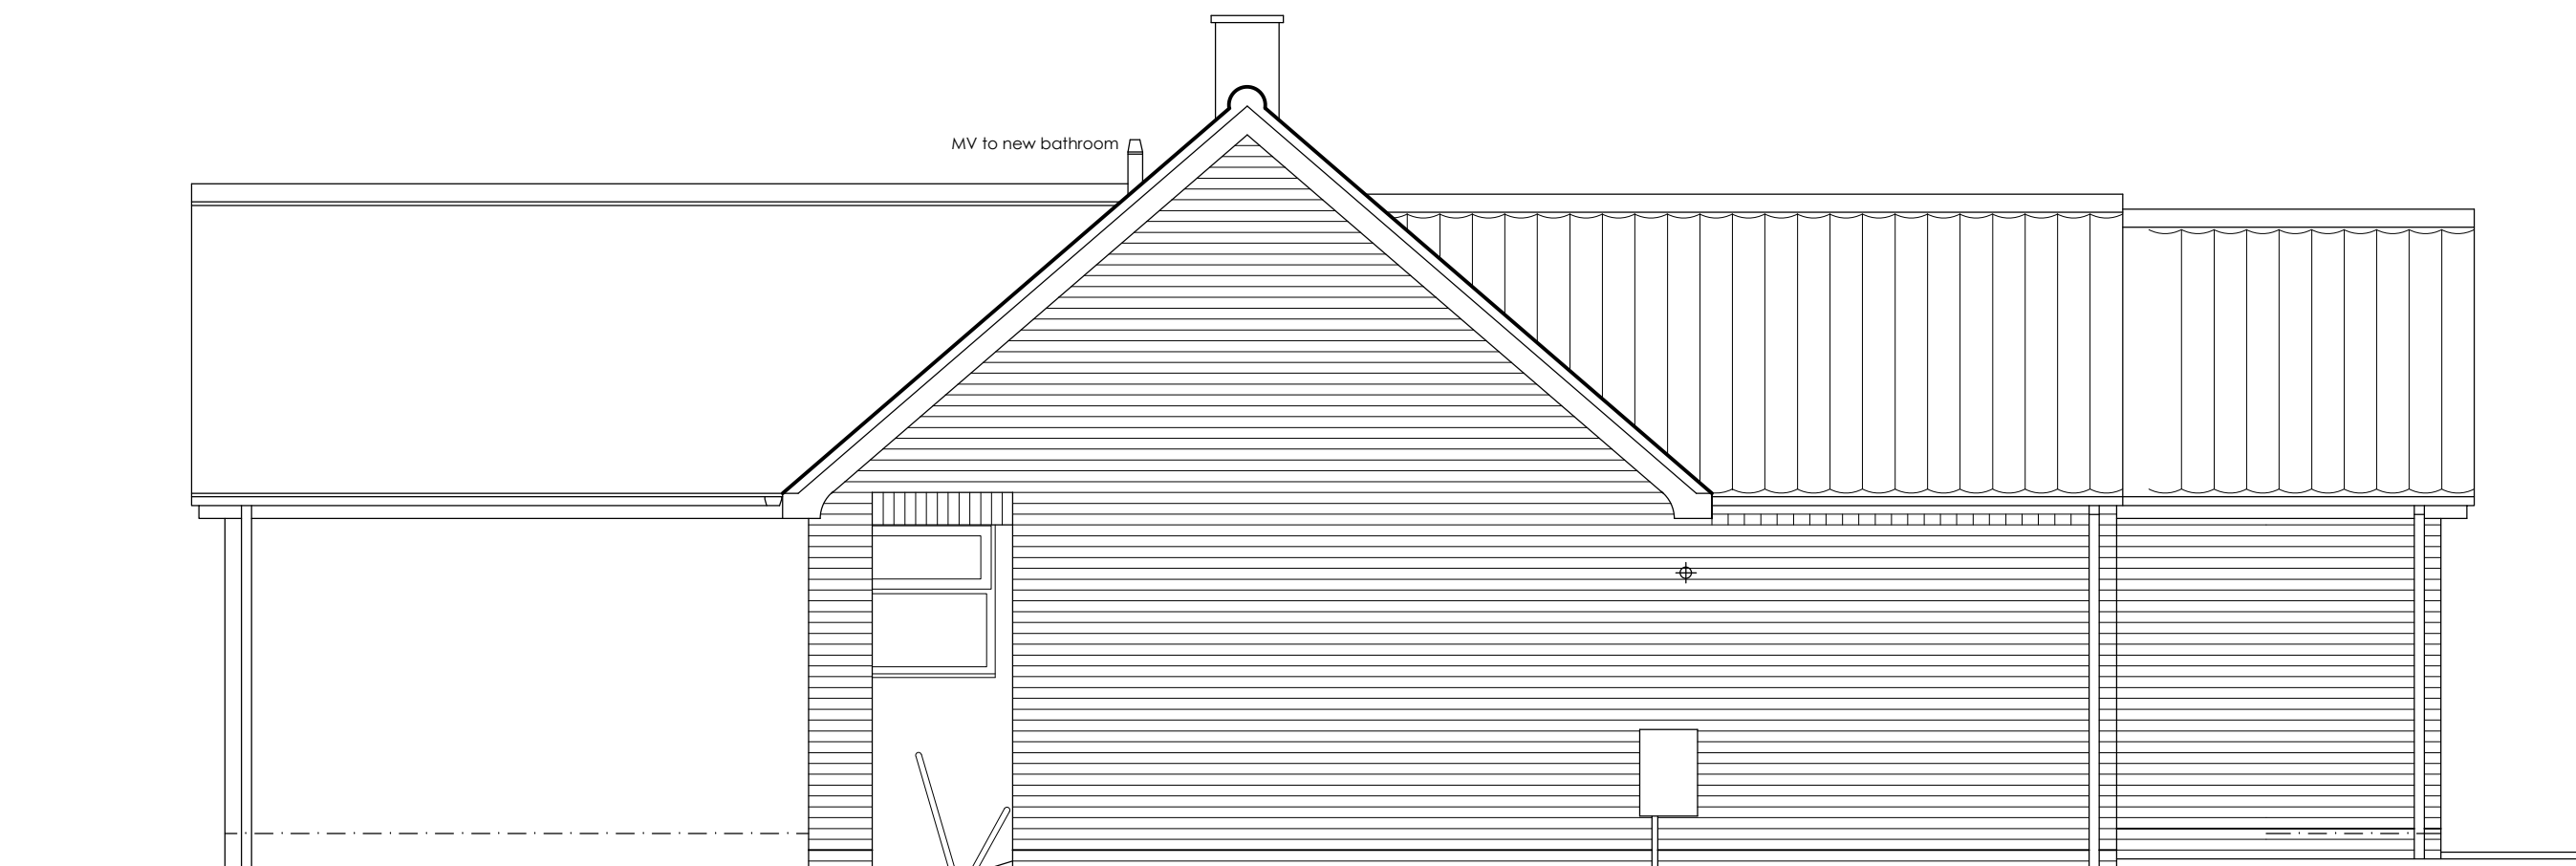

Side Elevation North-West

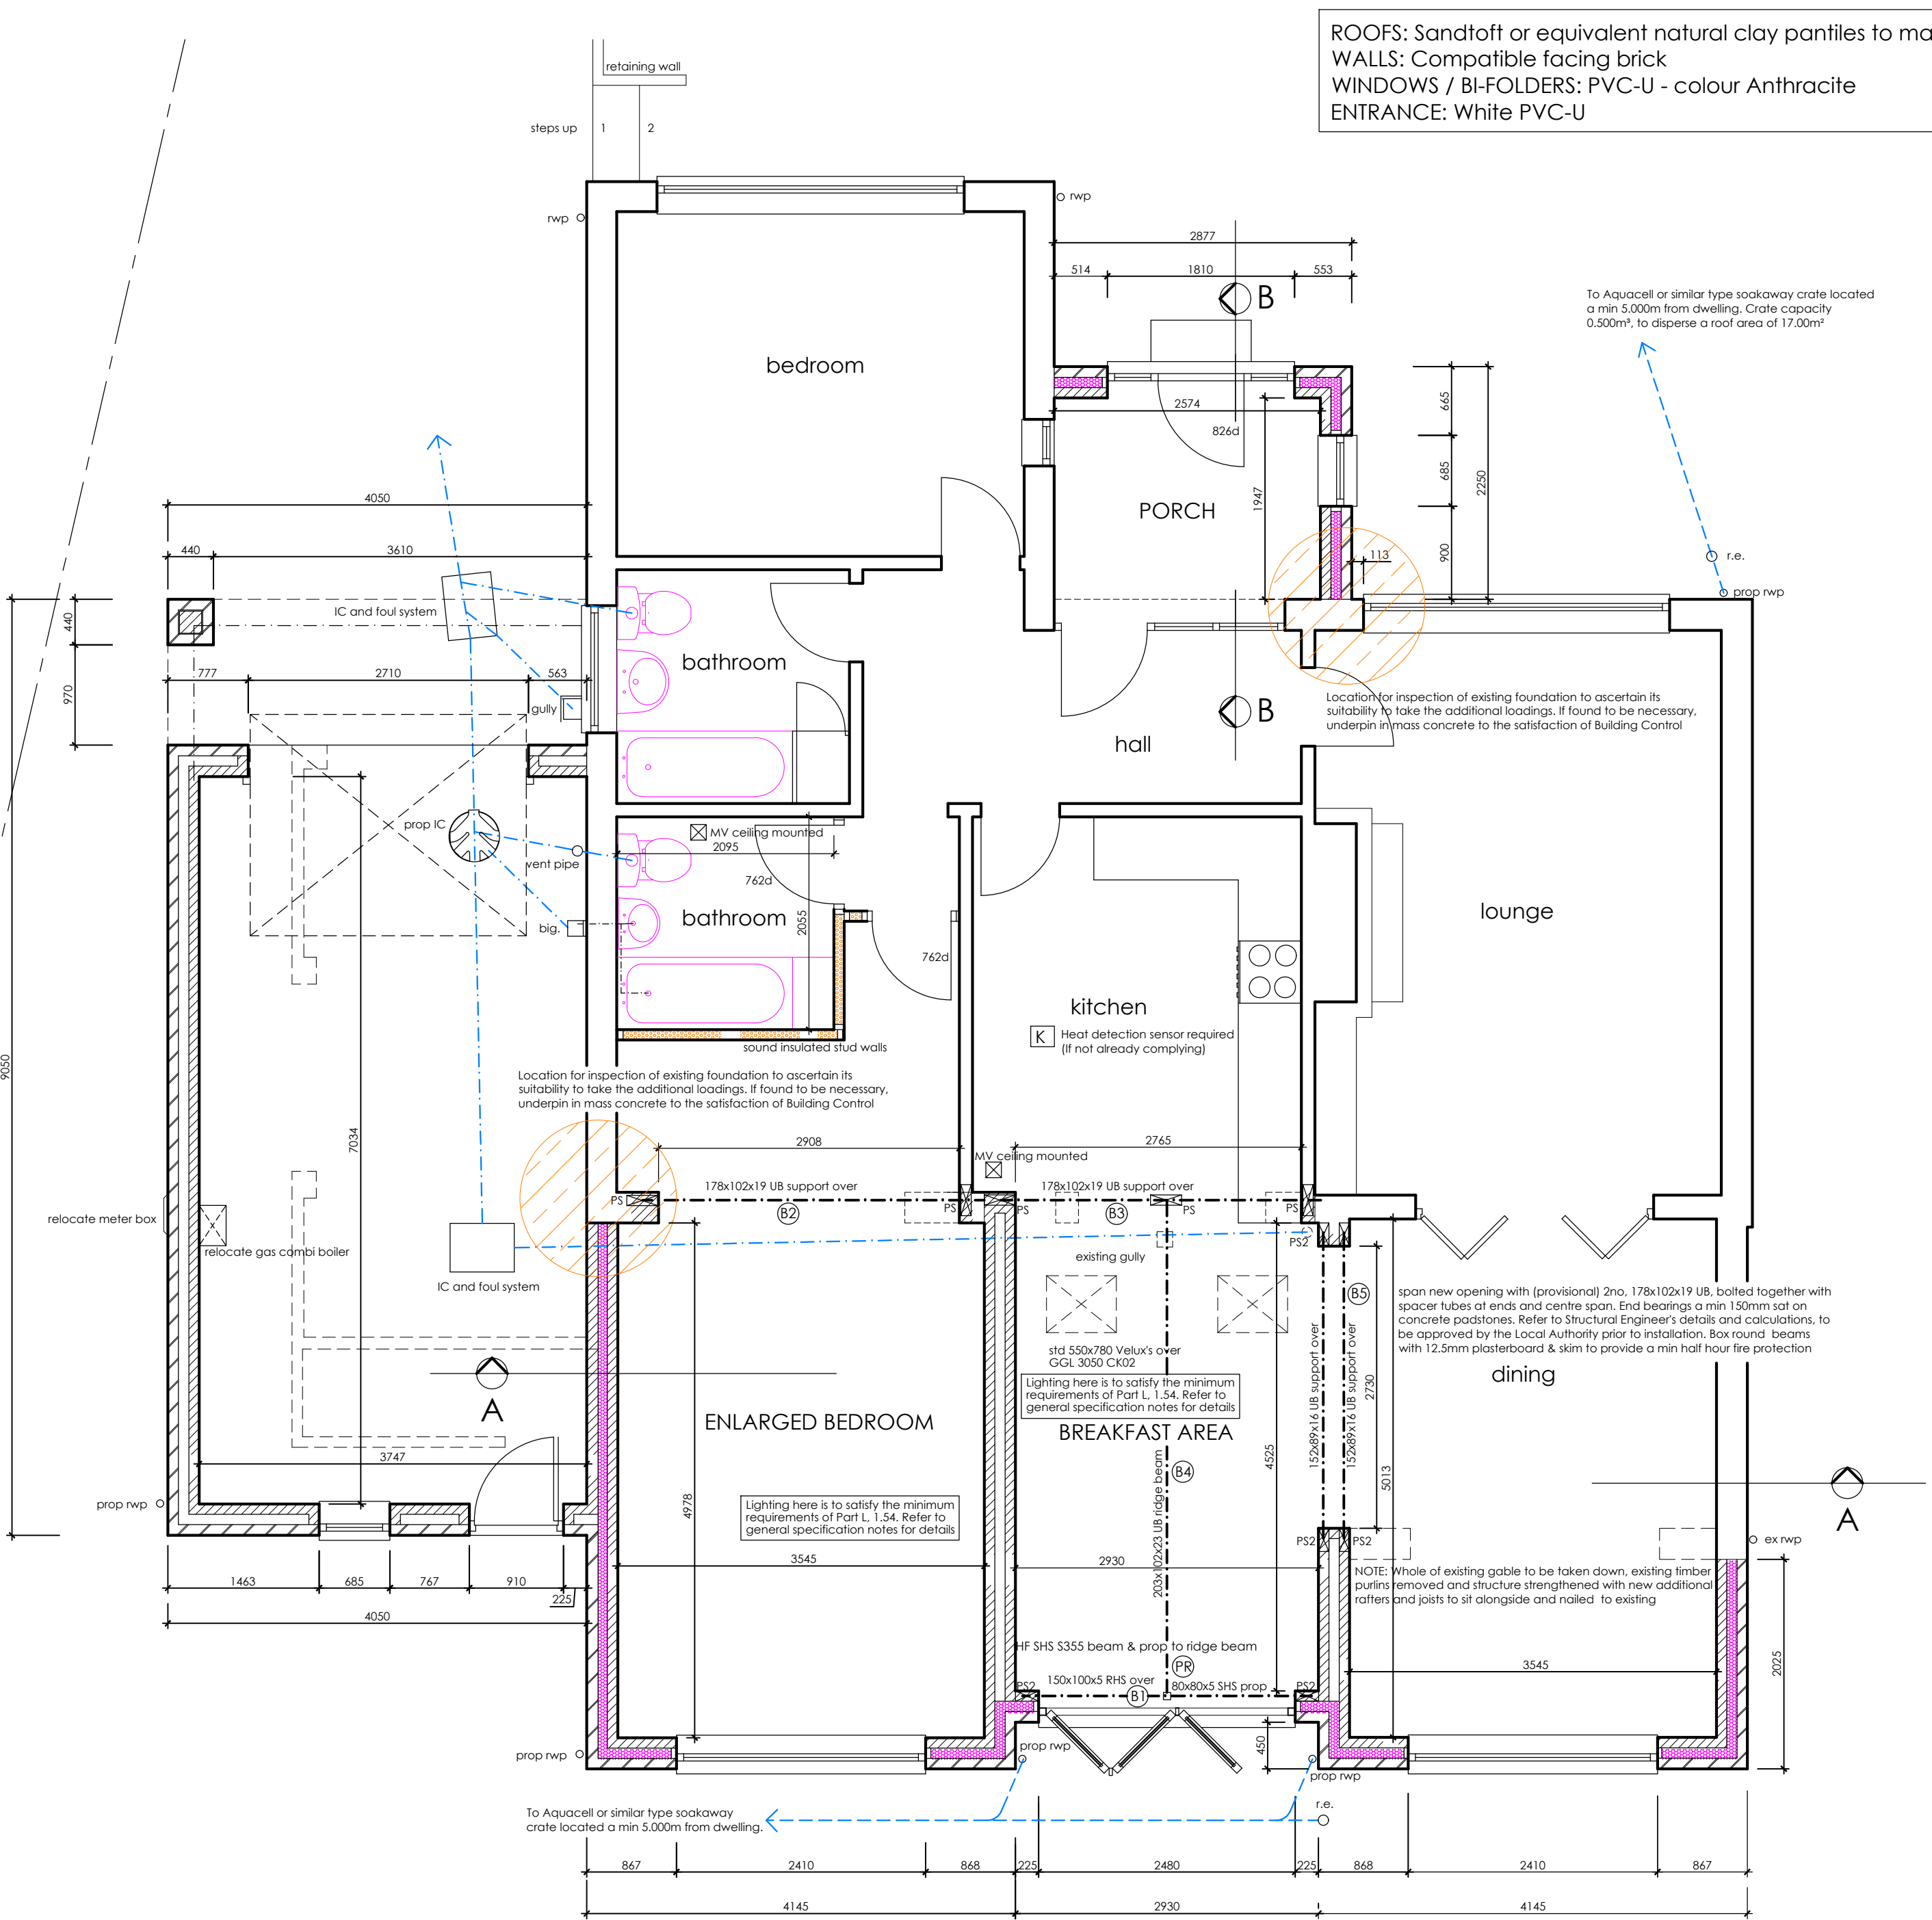

GROUND FLOOR PLAN

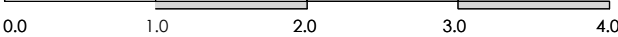

E	23.02.2021	Pitched roof garage to replace existing
D	27.03.2020	Steel beams details added
C	16.03.2020	Whole of rear extension length increased by 1.025m
B	10.03.2020	Dining extension length increased
A	16.01.2020	Further technical details added to complete as final working drawing for Building Regulations submission

Project  
INTERNAL ALTERATIONS AND SINGLE STOREY EXTENSIONS TO PROVIDE ADDITIONAL LIVING ACCOMMODATION AND REPLACEMENT GARAGE

Client  
MR & MRS S. HARPER

Location  
11, VIKING ROAD  
STAMFORD BRIDGE  
YORK.

Drawing No. 0719 / 1526 / 02E  
Scales 1:50, 1:100  
Date

R.C. Donkin & Partner  
Architectural Services  
Email: rcd11@hotmail.co.uk  
42, Sherbutfgate Drive Pocklington York.YO42 2EL

Tele: 01759-304108

Mob: 07402 026053