


EXISTING SITE PLAN

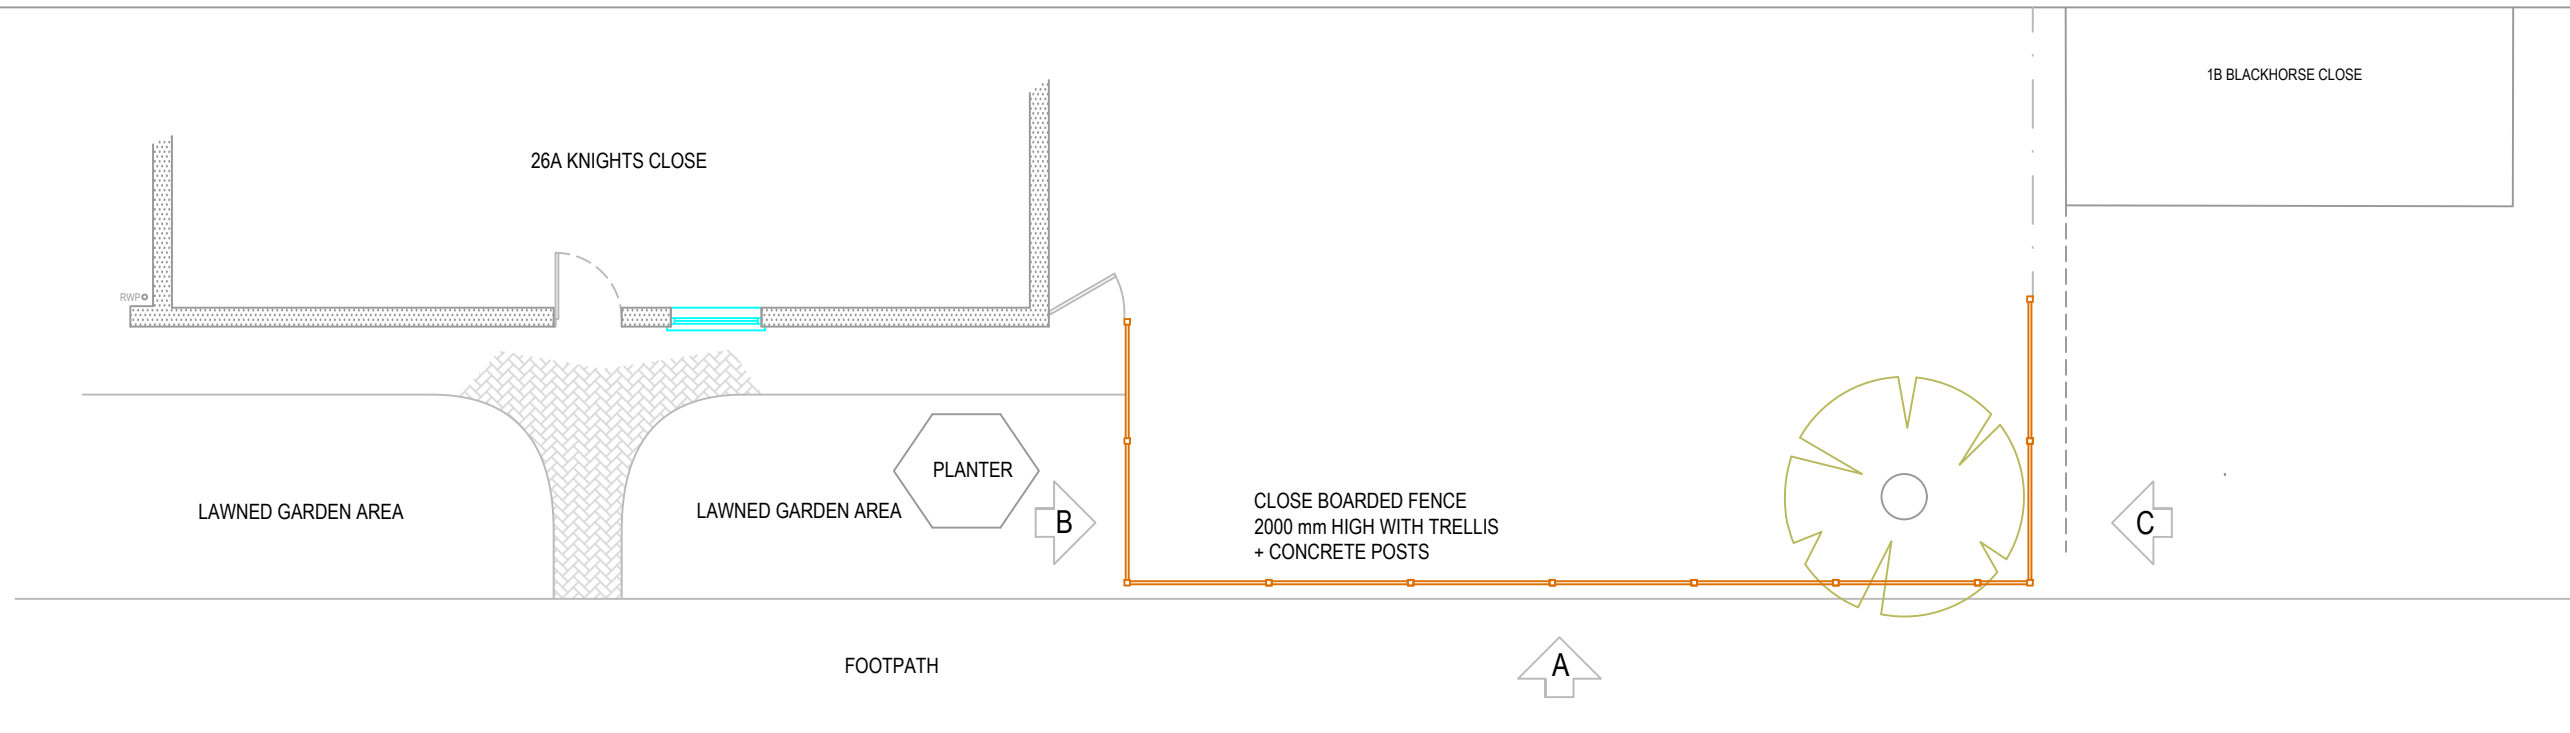

PROPOSED SITE PLAN

Martin Pugsley
MP Building Plans Ltd
 1 Testwood Road
 WINDSOR
 SL4 5RL
 telephone: 01753-868902
 e-mail: martin@mpbuildingplans.co.uk
 www.mpbuildingplans.co.uk

| REVISION | | |
|----------|--|--|
| | | |
| | | |

NOTES

- ALL DIMENSIONS MUST BE CHECKED ON SITE FOR CONSTRUCTION PURPOSES BY THE CONTRACTOR
- DO NOT SCALE FROM THIS DRAWING
- ALL BUILDING REGULATION DRAWINGS MUST BE READ IN CONJUNCTION WITH THE ACCOMPANYING A4 BUILDING SPECIFICATION NOTES
- NO PART OF THIS DRAWING MAY BE COPIED OR REPRODUCED WITHOUT WRITTEN CONSENT FROM MP BUILDING PLANS LTD ©
- ALL WORKS ARE TO COMPLY WITH THE CURRENT BRITISH STANDARDS AND APPROVED DOCUMENTS REQUIREMENTS
- DRAWING ERRORS AND OMISSIONS TO BE REPORTED TO THE PERSON RESPONSIBLE FOR PRODUCING THE DRAWING
- ALL WORKS BEGUN PRIOR TO LOCAL AUTHORITY APPROVAL ARE CARRIED OUT AT THE HOMEOWNERS OWN RISK
- NO ENCROACHMENT TO THE ADJACENT DWELLING BOUNDARY IS PERMITTED VIA FOUNDATION CONCRETE PROJECTION, SOFFIT AND FASCIA BOARDING OR ANY GUTTERING FIXTURES

Client name and address

ROBERT MOIR
26 KNIGHTS CLOSE
WINDSOR
BERKSHIRE
SL4 5QR

| | | |
|--------------------------|--|-------------------------|
| DRAWING REF: | PLANNING APPLICATION SCHEME | |
| DRAWING TITLE AND SCALE: | EXISTING + PROPOSED SITE LAYOUT 1:100 @ A3 | |
| SCALE BAR: | 0 100 200 | |
| DRAWING NO: | 21.26KC.01 | REVISION: |
| DATE: | APRIL 2021 | mp building plans ltd © |