




The height of the neighbouring buildings is estimated.


Street Scene AA



Street Scene BB

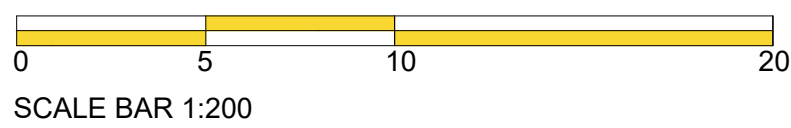

Key

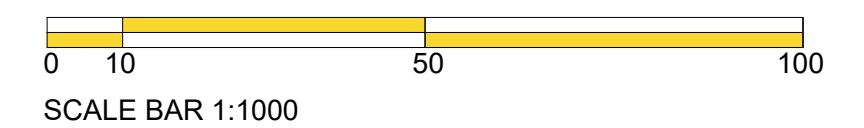

Rev	Date	Details
A	26.11.20	Street Scene BB updated
B	04.02.21	Updated to suit planning officer comments
C	17.02.21	Front elevation amended
D	09.03.21	Plot 1 updated

ophir architecture ltd

Suite 3
 Aspley House
 36 Hylton Street, Birmingham. B18 6HN
 Tel: 0121 439 1151 Email: admin@ophirarchitecture.com
 Registered in England and Wales. Company No. 11534477
 All written/scaled dimensions and floor areas are subject to verification by Contractor(s) on site.
 This drawing and design are © Copyright of Ophir Architecture Ltd.
 No reproduction or alteration is permitted without prior written consent

○ Preliminary ○ Design ○ Information ○ Comment ● Planning ○ Construction

Client: Matthew Macklin	Scale: 1:200	Drawing Size: @ A2
Project: Hansell Drive, Dorridge	Project No. MPA01	Drawing No. PL002
Drawing: Street Scenes A, B	Date Nov 2020	Revision. D

