





Existing Site Plan

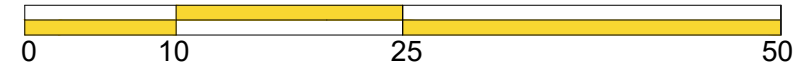

SCALE BAR 1:500

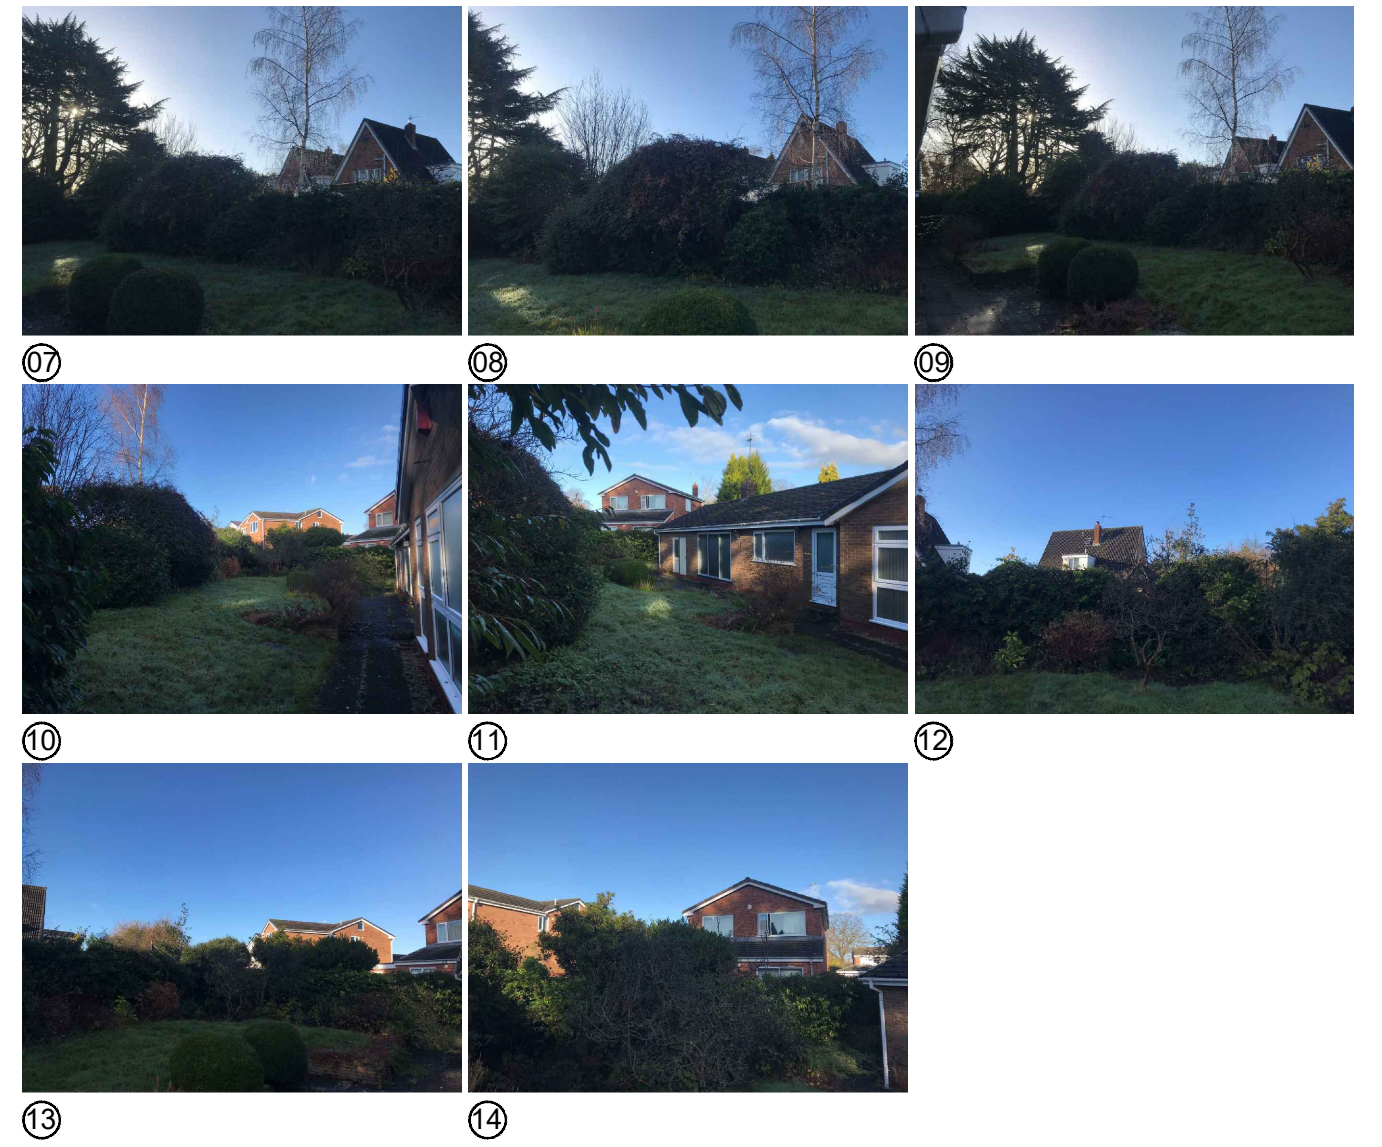

01

02

03

04

05

06

ophir architecture ltd

Suite 3
 Aspley House
 36 Hylton Street, Birmingham. B18 6HN
 Tel: 0121 439 1151 Email: admin@ophirarchitecture.com
 Registered in England and Wales. Company No. 11534477
 All written/scaled dimensions and floor areas are subject to verification by Contractor(s) on site.
 This drawing and design are © Copyright of Ophir Architecture Ltd.
 No reproduction or alteration is permitted without prior written consent

- Preliminary
- Design
- Information
- Comment
- Planning
- Construction

Client: Matthew Macklin	Scale: 1:500	Drawing Size: @ A3
Project: Hansell Drive, Dorridge	Project No. MPA01	Drawing No. PL007
Drawing: Existing Site Plan & Viewpoints	Date Nov 2020	Revision. A

