





Plot 7 Plot 8
Front Elevation



Plot 8
Right Elevation



Plot 8 Plot 7
Rear Elevation

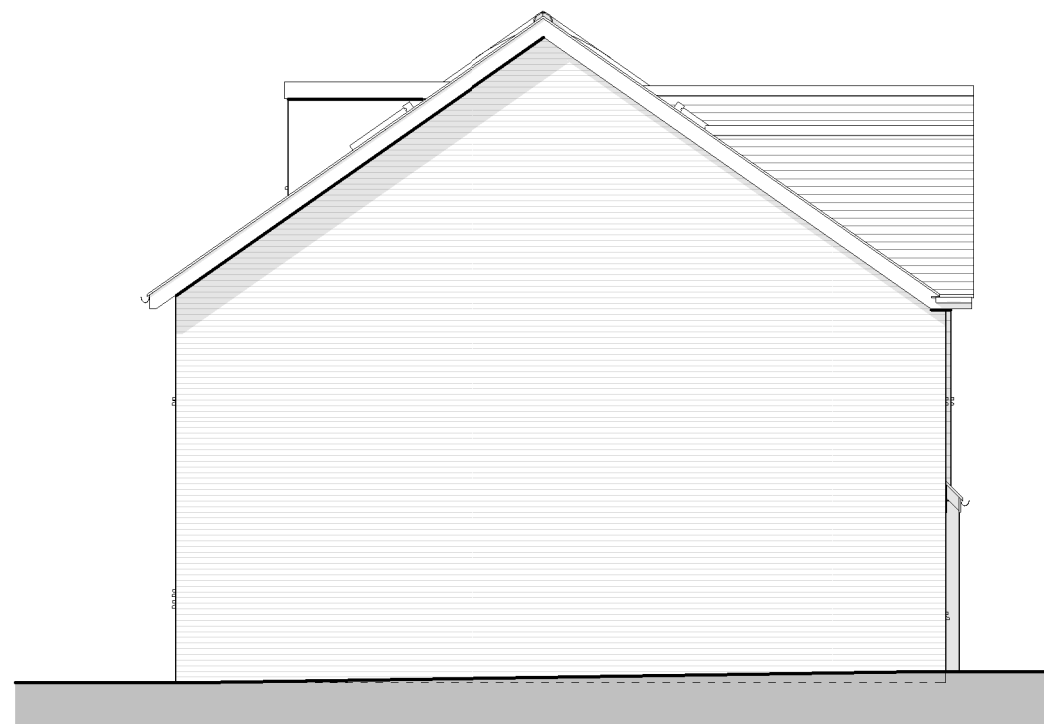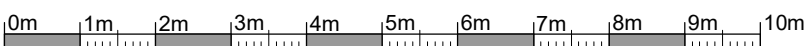

Plot 7
Left Elevation

NOTES:
This drawing is the property of Boast Architects and is issued on the condition that it is not reproduced, disclosed or copied to any unauthorised person without written consent.
This drawing is to be read together with the specification and related drawings.

© BOAST ARCHITECTS

REVISIONS:

Rev	By	Chk	Date	Description

Materials Schedule	
Walls	Facing brick/ stained timber
Roof	Clay tiles
Joinery	Sash style windows fascias / soffits to be UPVC
Gutters & rups	Black UPVC

Legend

Obscure glazed window *

PLANNING

Project:
45-46 Chesham Road
Bovingdon

Title:
Plots 7 & 8
Proposed Elevations

Drawn: JG	Chk'd: SB	Date: 24.3.2021	Scale: 1 : 100	Size: A3
Project No: 2660	Drawing No: PL14	Rev:		



T 01438 365000
E architects@boastarchitects.com
W boastarchitects.com

8 Gateway 1000, Whittle Way, Stevenage, Hertfordshire, SG1 2FP