


NOTES:
 This drawing is the property of Boast Architects and is issued on the condition that it is not reproduced, disclosed or copied to any unauthorised person without written consent.
 This drawing is to be read together with the specification and related drawings.

© BOAST ARCHITECTS

REVISIONS:

Rev.	By:	Chk.	Date:	Description:

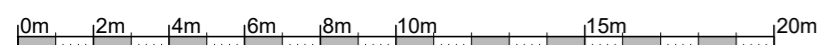

PLANNING

Project:
 45-46 Chesham Road
 Bovingdon

Title:
 Proposed Site Plan

Drawn: JG	Checked: SB	Date: 24.3.2021	Scale: 1:200	Size: A2
Project No: 2660	Drawing No: PL03	Revision: -		



BOASTARCHITECTS
 T 01438 365000
 E architects@boastarchitects.com
 W boastarchitects.com
 8 Gateway 1000, Whittle Way, Stevenage, Hertfordshire, SG1 2FP