


This drawing has been prepared for the purpose of obtaining Planning and/or Building Regulation approvals only. The contractor is responsible for taking and checking all necessary approvals on the proposed construction and reporting back any discrepancies to the client and the architect/consultant.

All materials specified on this drawing are to be used in strict accordance with manufacturers written instructions and current codes of practice. Variations to the specifications within these drawings or associated documents are at the contractor's own risk.


This drawing is the copyright of DesignQuibe by Steven Brown Ltd and must not be reproduced without written consent.

© DesignQuibe by Steven Brown 2021

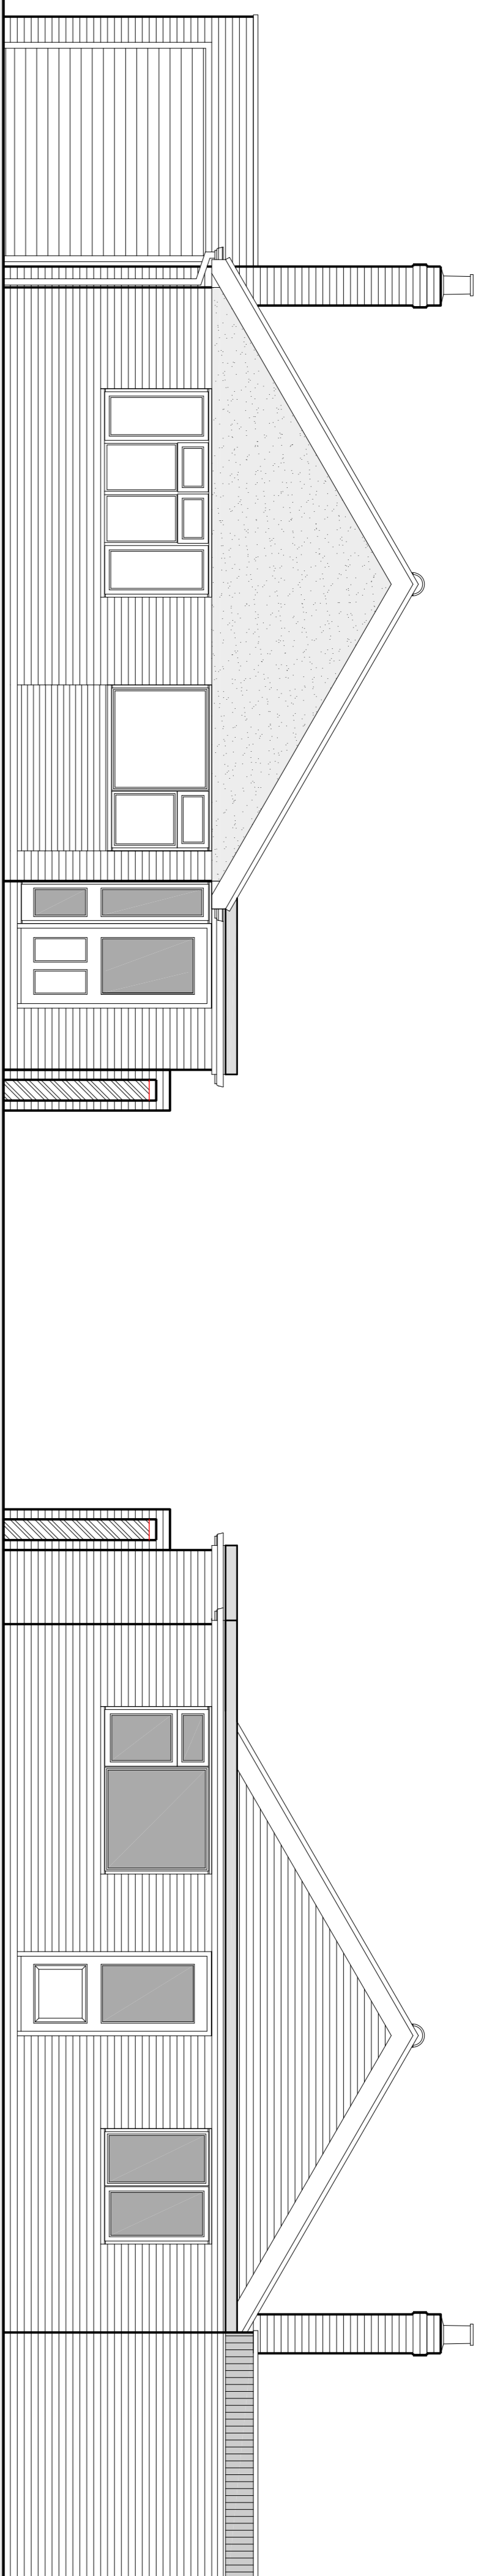


Proposed Front Elevation

Proposed Rear Elevation

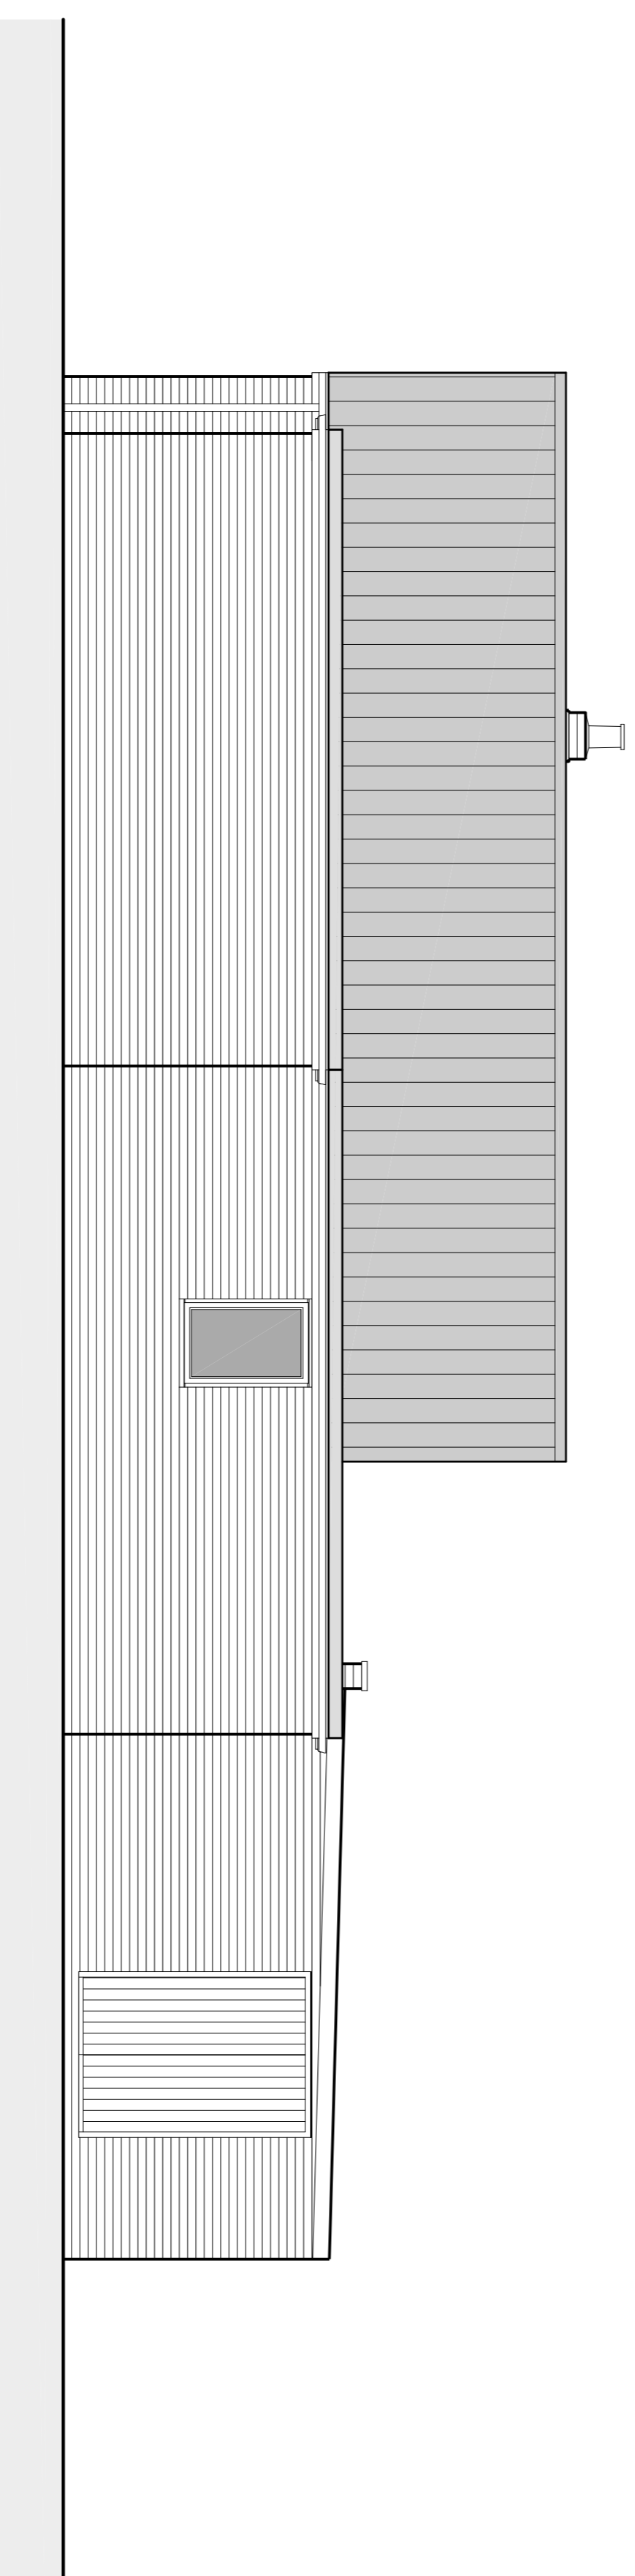

Proposed Side Elevation

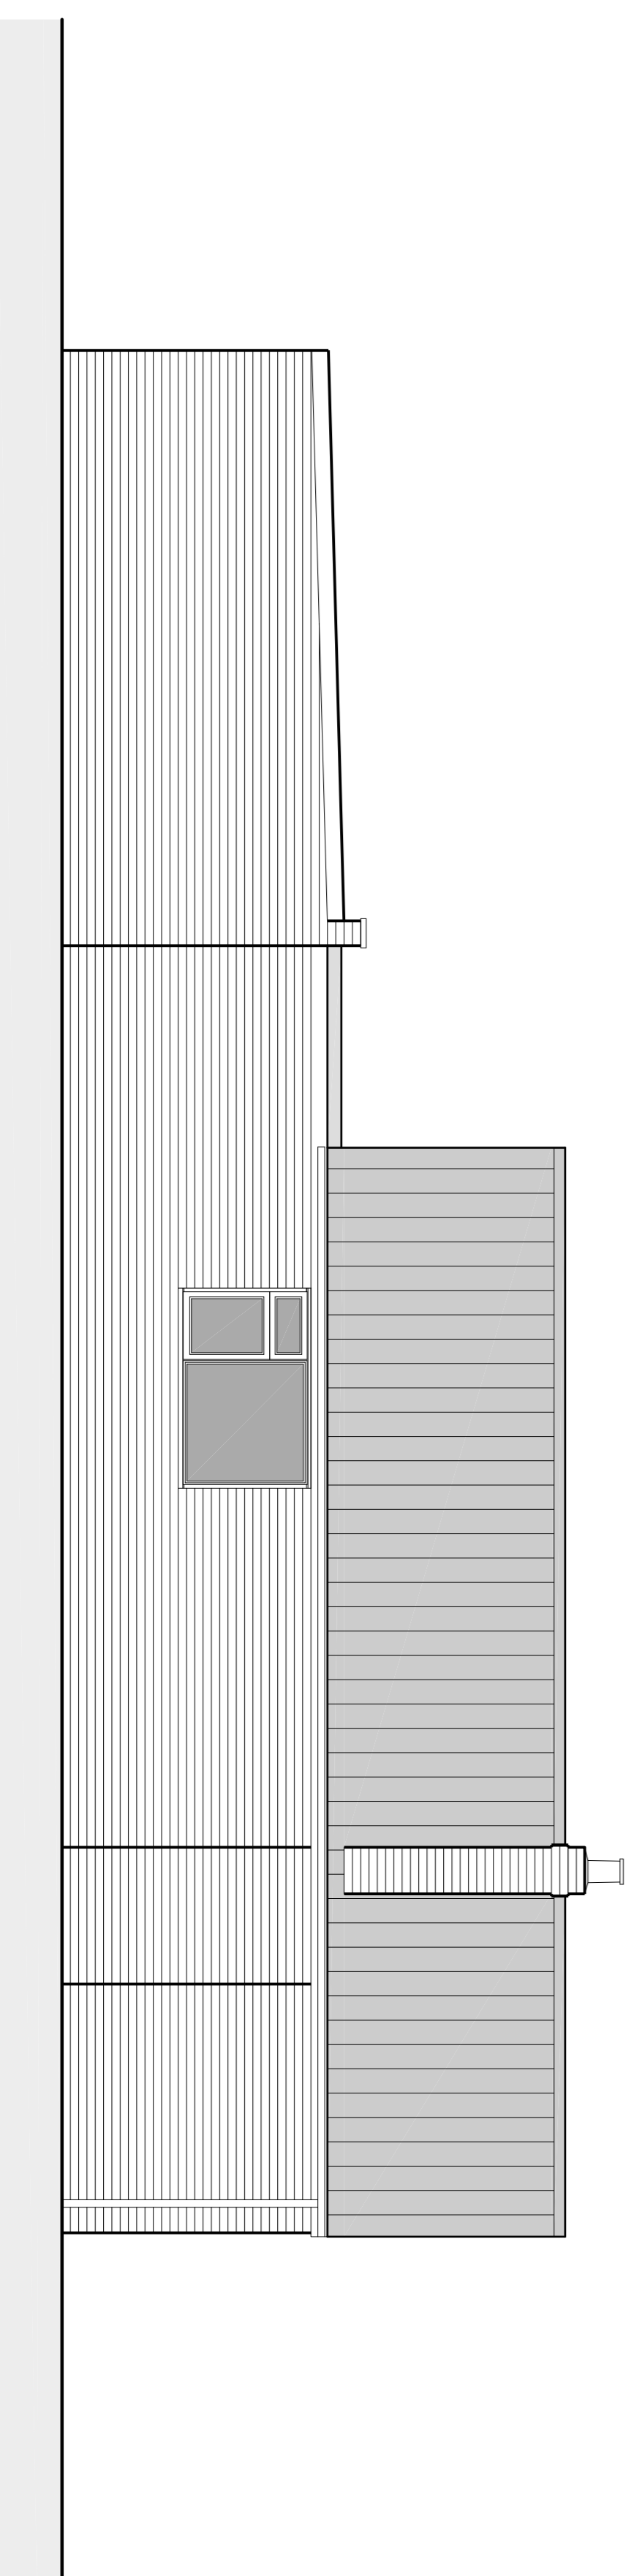

Proposed Side Elevation

**DESIGNQuibe**

By Steven Brown

Architecture and Urban Design

www.designquibe.co.uk

1 New Cottages, Hallington, Louth, Lincs, LN1 1RX  
Tel: 01507 610715 - Email: designquibe@btconnect.com

Client  
Mr & Mrs Higginson

Site Address  
117 Golf Road, Mablethorpe

Project Title  
Proposed Extensions and Alterations

Proposed Elevations

Drawn By  
SAB

Scale  
1 : 50

Date  
February 2021

Drawing Number  
DQ-457 - 03 - Rev B

Revisions  
A1

Original Paper Size  
Rev A: 08/03/21: Client amendments

Revisions  
Rev B: 18/03/21: Front door altered to include side light

Preliminary Drawing  
Subject to Planning &  
Building Control Approval