


This drawing has been prepared for the purpose of obtaining Planning and/or Building Regulation approvals only. The contractor is responsible for taking and checking all dimensions and details on the ground and in the field. The contractor is responsible for checking all dimensions and details on the ground and in the field. The contractor is responsible for checking all dimensions and details on the ground and in the field.

All materials specified on this drawing are to be used in strict accordance with manufacturers written instructions and current codes of practice. Variations to the specifications within these drawings or associated documents are at the contractor's own risk.


This drawing is the copyright of DesignQuibe by Steven Brown Ltd and must not be reproduced without written consent.

© DesignQuibe by Steven Brown 2021

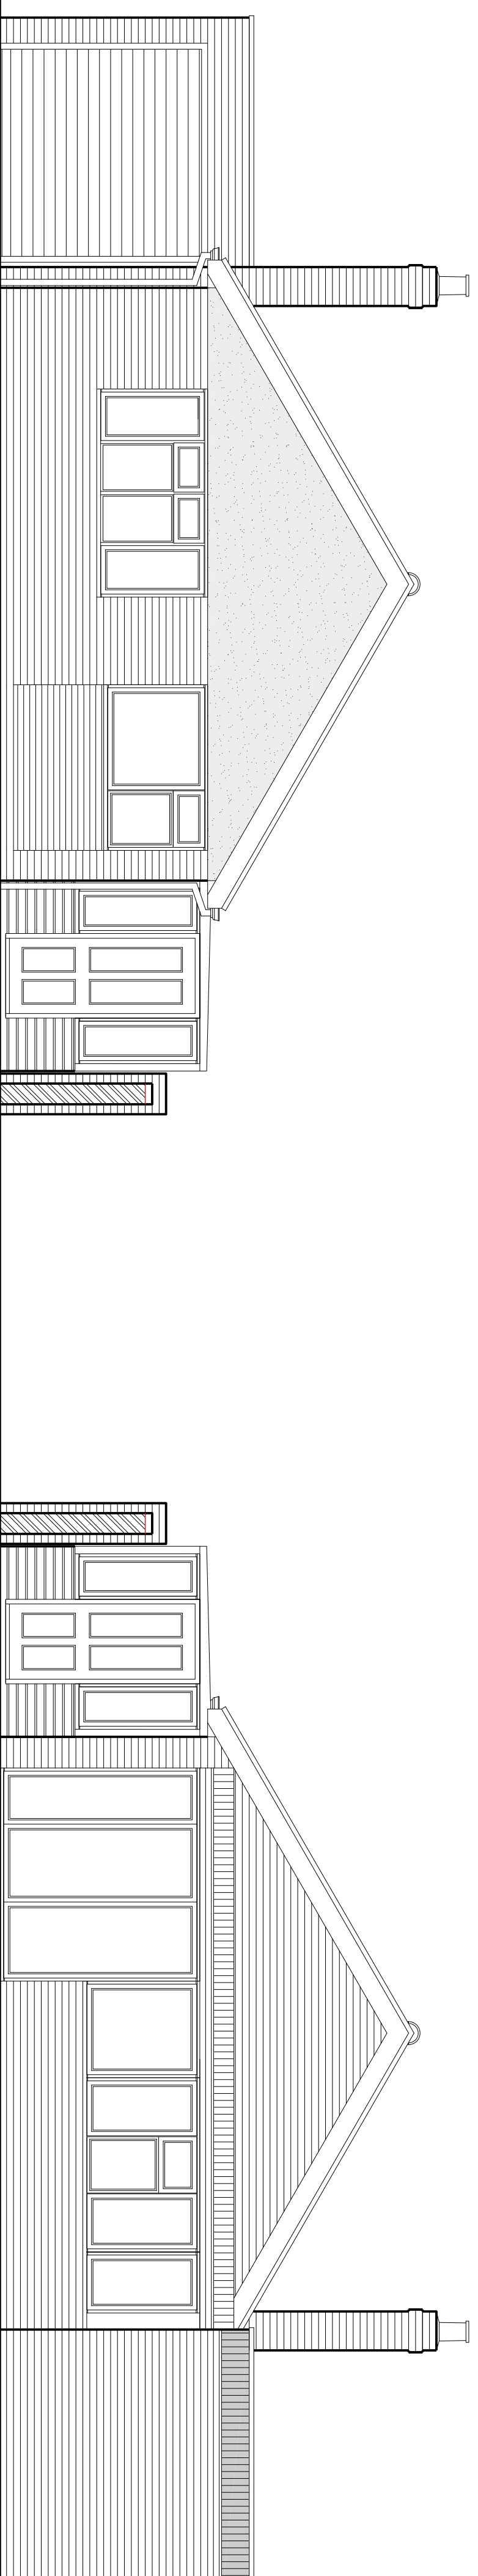


Existing Front Elevation

Existing Rear Elevation

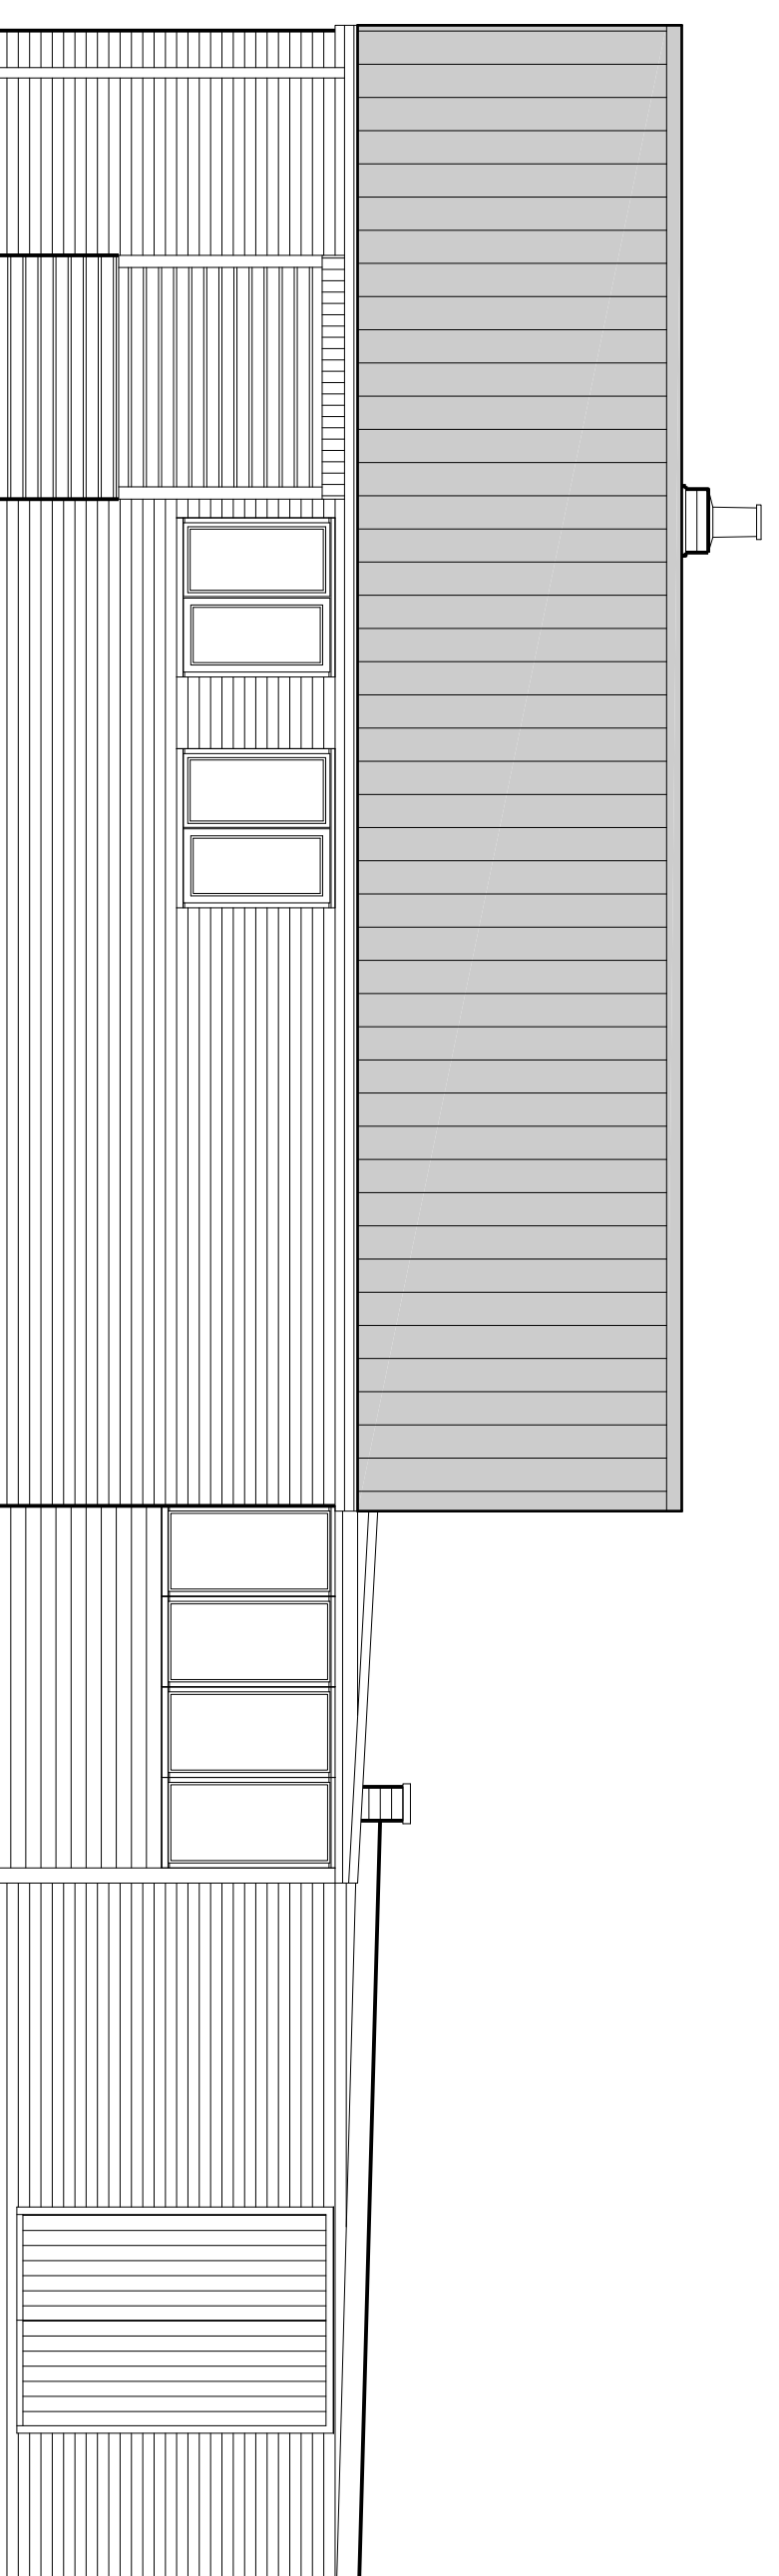

Existing Side Elevation

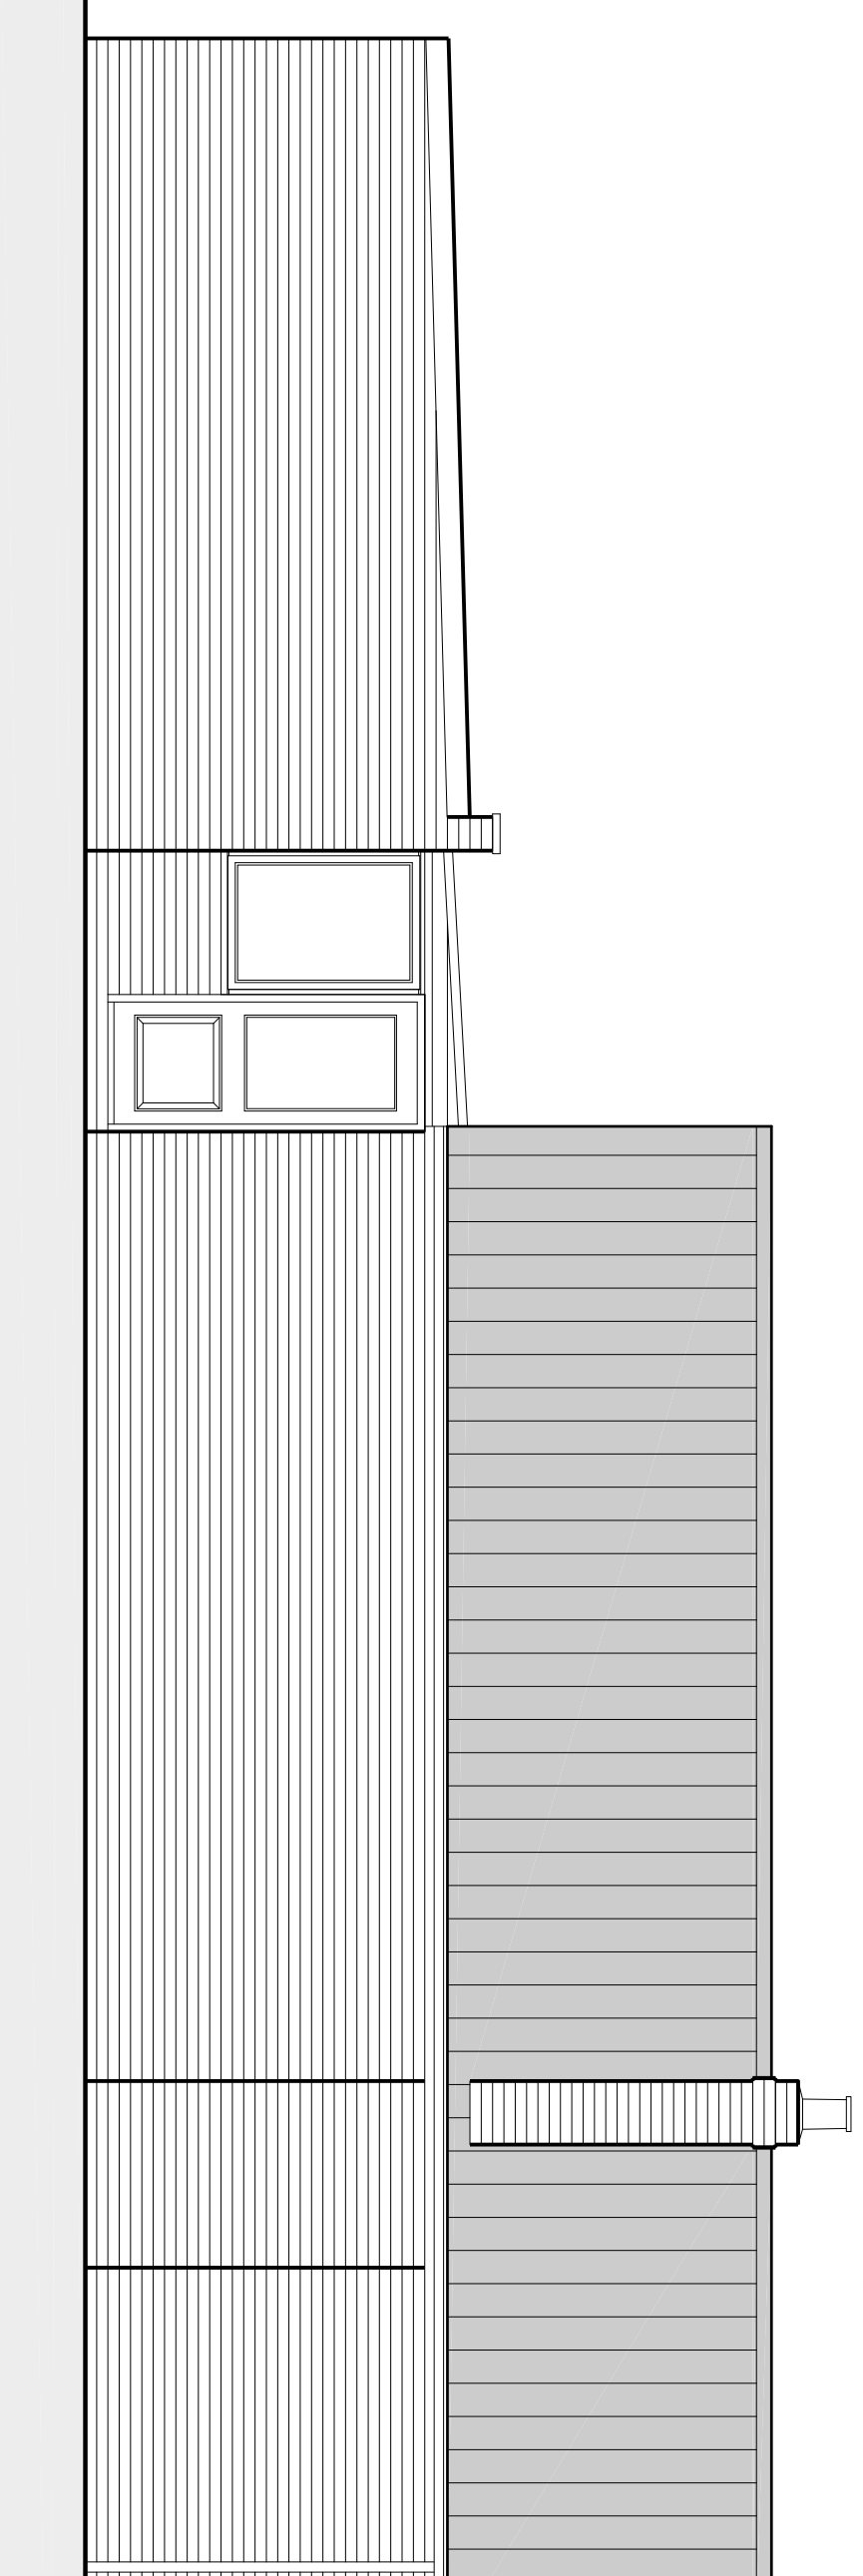

Existing Side Elevation

DESIGNQuibe

By Steven Brown

Architecture and Urban Design

www.designquibe.co.uk

1 New Cottages, Hallington, Louth, Lincs, LN1 1RX

Tel: 01507 610715 - Email: designquibe@btconnect.com

Client

Mr & Mrs Higginson

117 Golf Road, Mablethorpe

Proposed Extensions and Alterations

Existing Elevations

Drawn By

SAB

Scale

1 : 50

Date

February 2021

Drawing Number

DQ-457 - 02

Original Paper Size

A1

Revisions

-

Preliminary Drawing
Subject to Planning &
Building Control Approval