

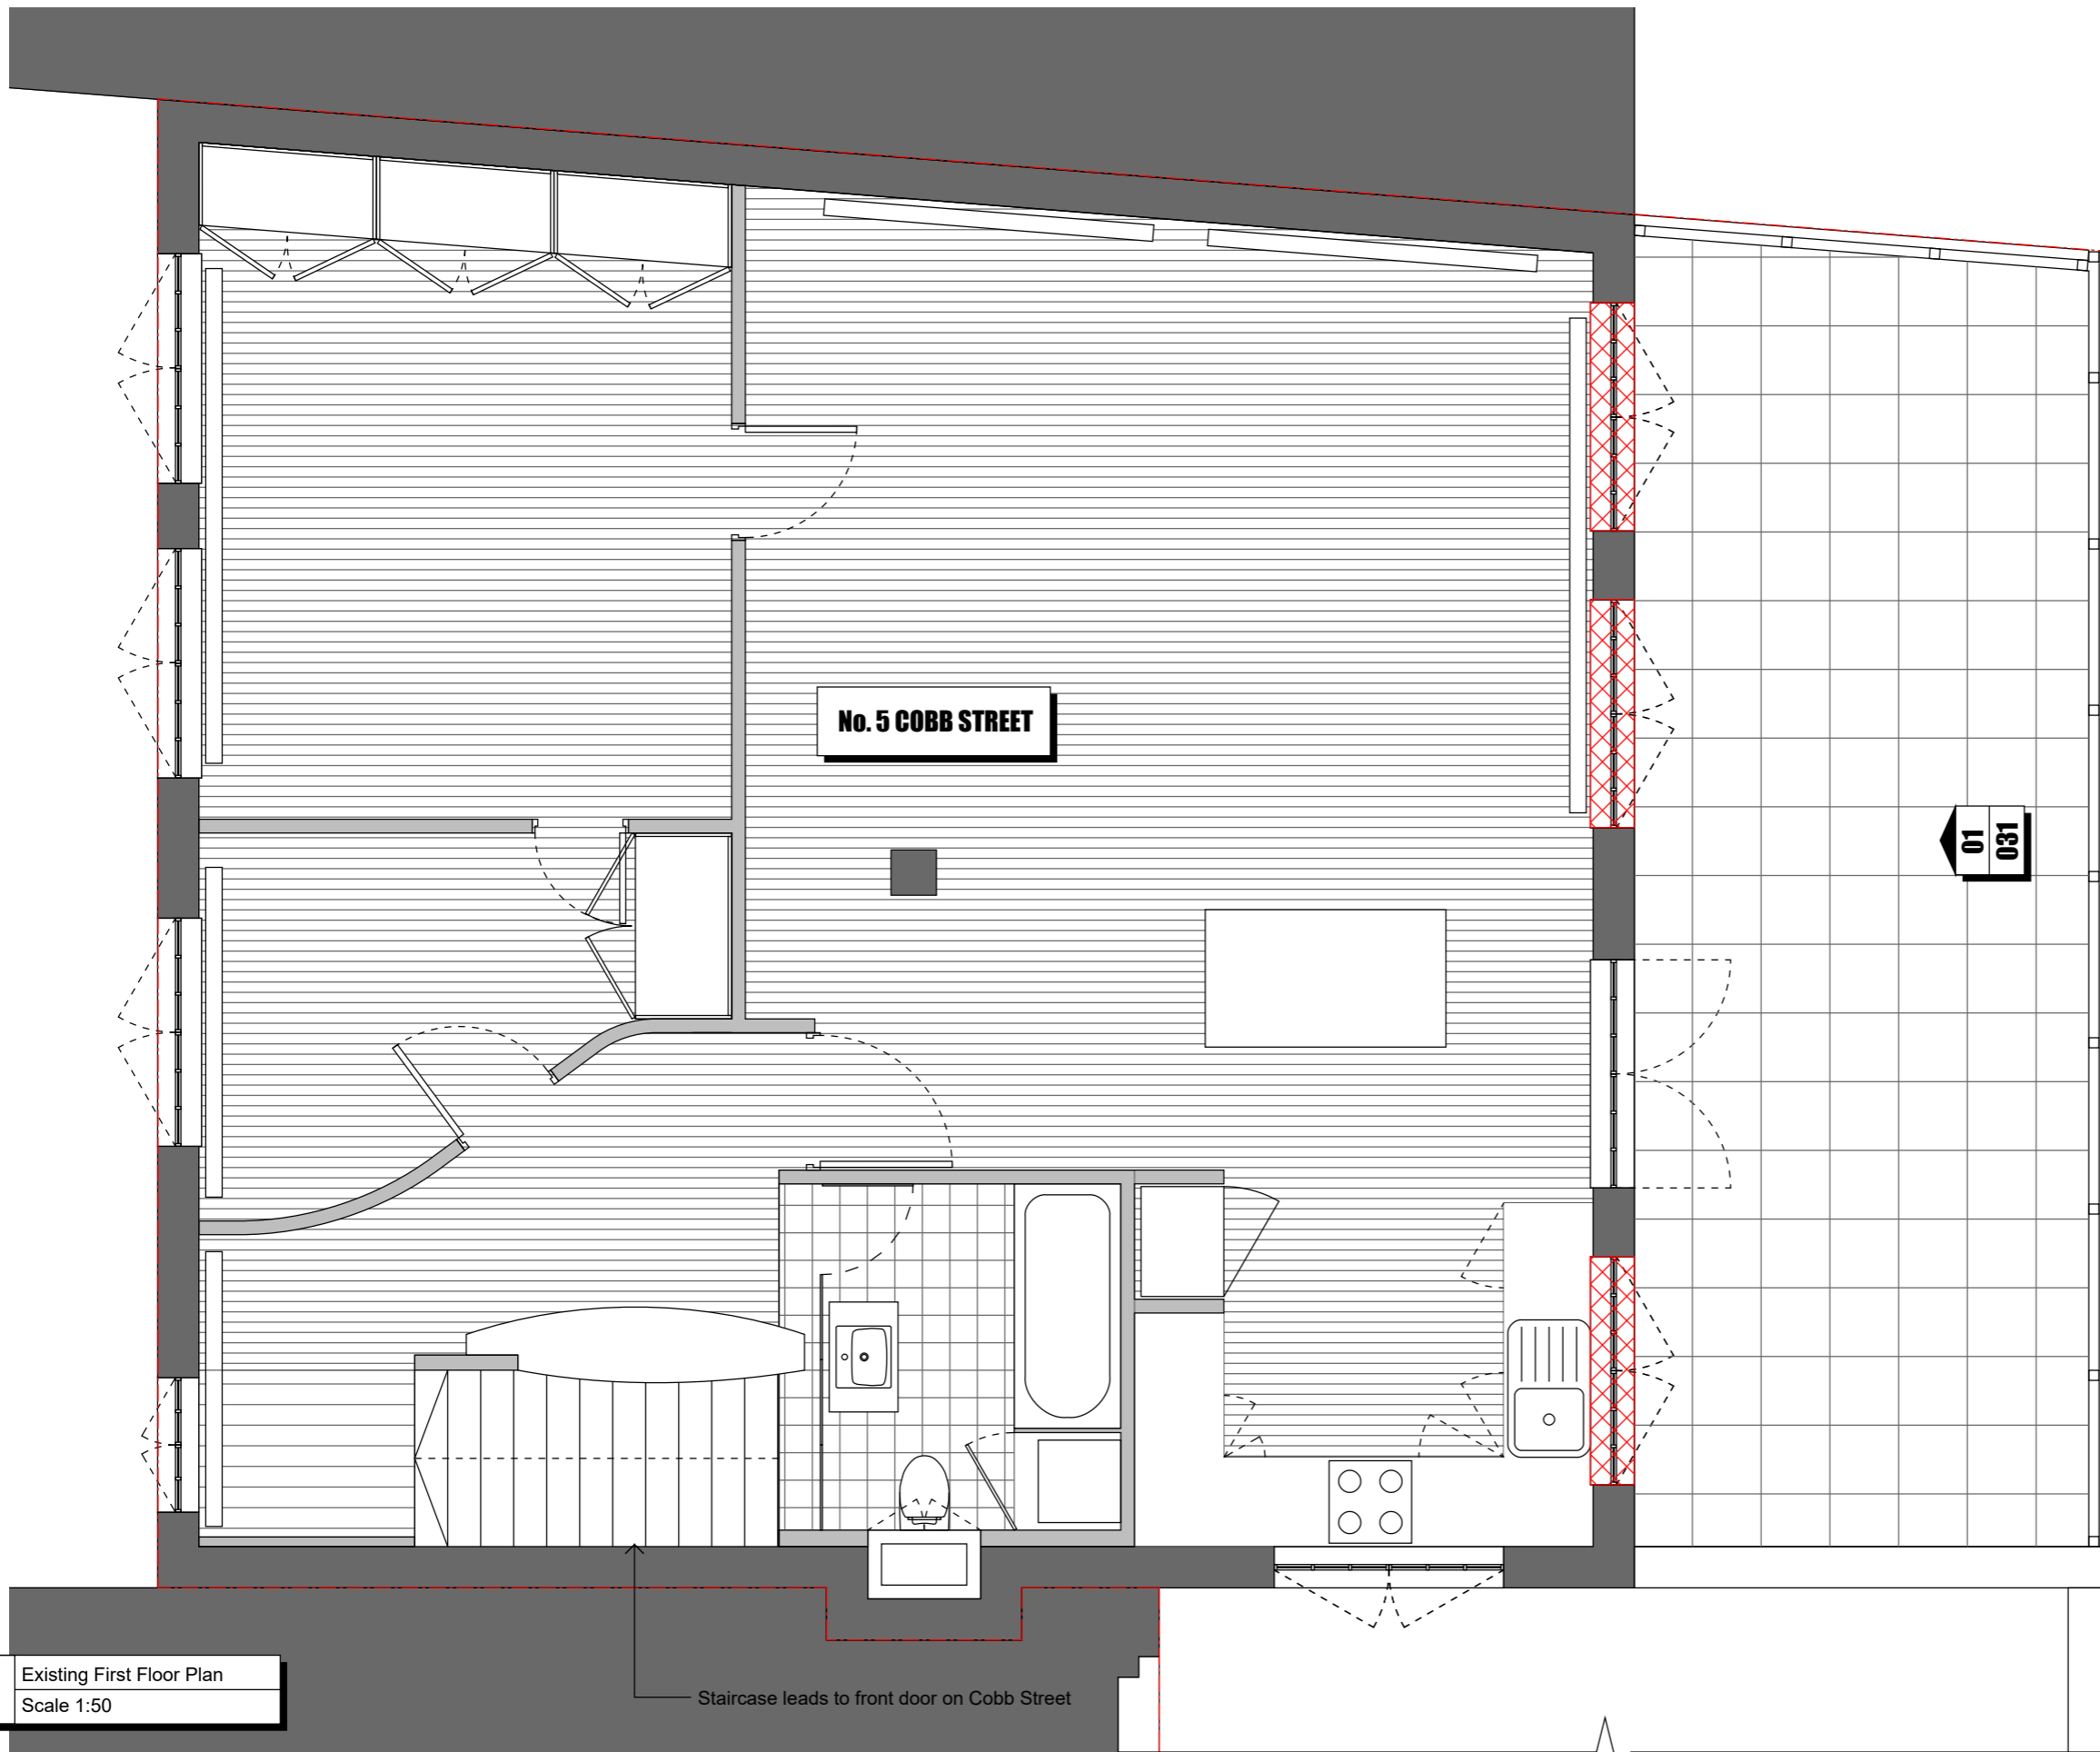


Existing Drawings

201_010 Existing First Floor Plan
201_030 Existing Street & Courtyard Elevation
201_031 Existing Garden Terrace Elevation

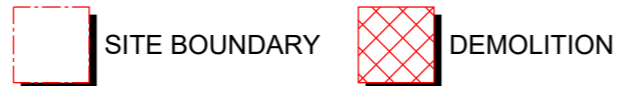


01 Existing First Floor Plan
Scale 1:50

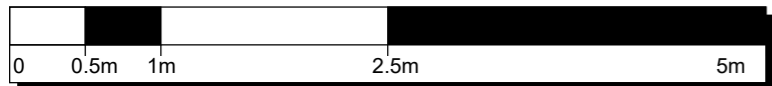

02
030

GENERAL NOTES: 1. Dimensioned drawings only. Do not scale. 2. All dimensions and levels to be checked on site prior to commencement of any works, and/or preparation of any shop drawings. 3. Any discrepancies in coordinates, levels, or dimensions and must be reported to the architect immediately. 4. All temporary works to be responsibility of the contractor. 5. This drawing is to be read in conjunction with all relevant Architect's drawings, specifications and other Consultant's information.

Rev	Date	Notes
-	28.03.21	Submission for Planning

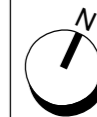

STUDIO ANTONIS

E info@studioantonis.co.uk
A 64b Falkland Rd
London
N8 0NX

FOR PLANNING

Title
Existing First Floor Plan


Drawing Number Rev
201_010 .

Date Scale
03.02.21 1:50


Purpose
For Planning Only

Project
1 and 5 Cobb Street, London,
E1 7LB


Client
Theo Lomas and William Nathan

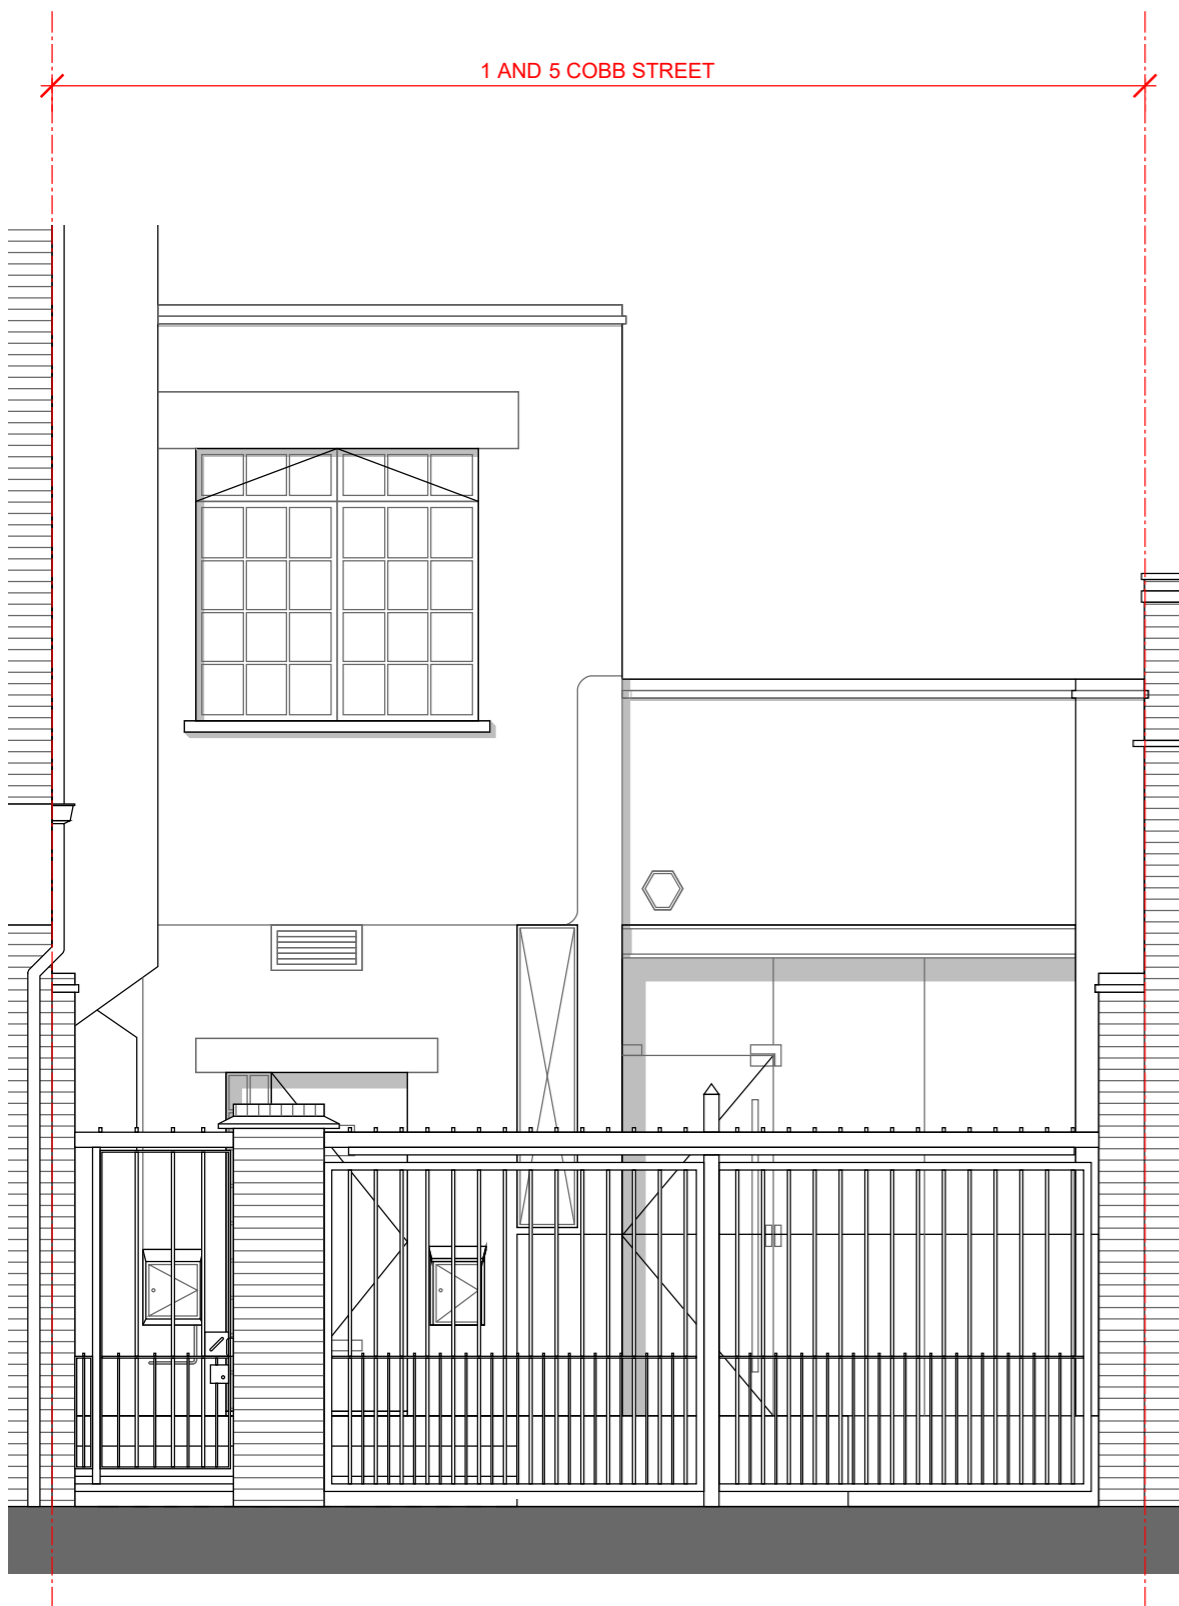

01 Existing Street Elevation
Scale 1:50

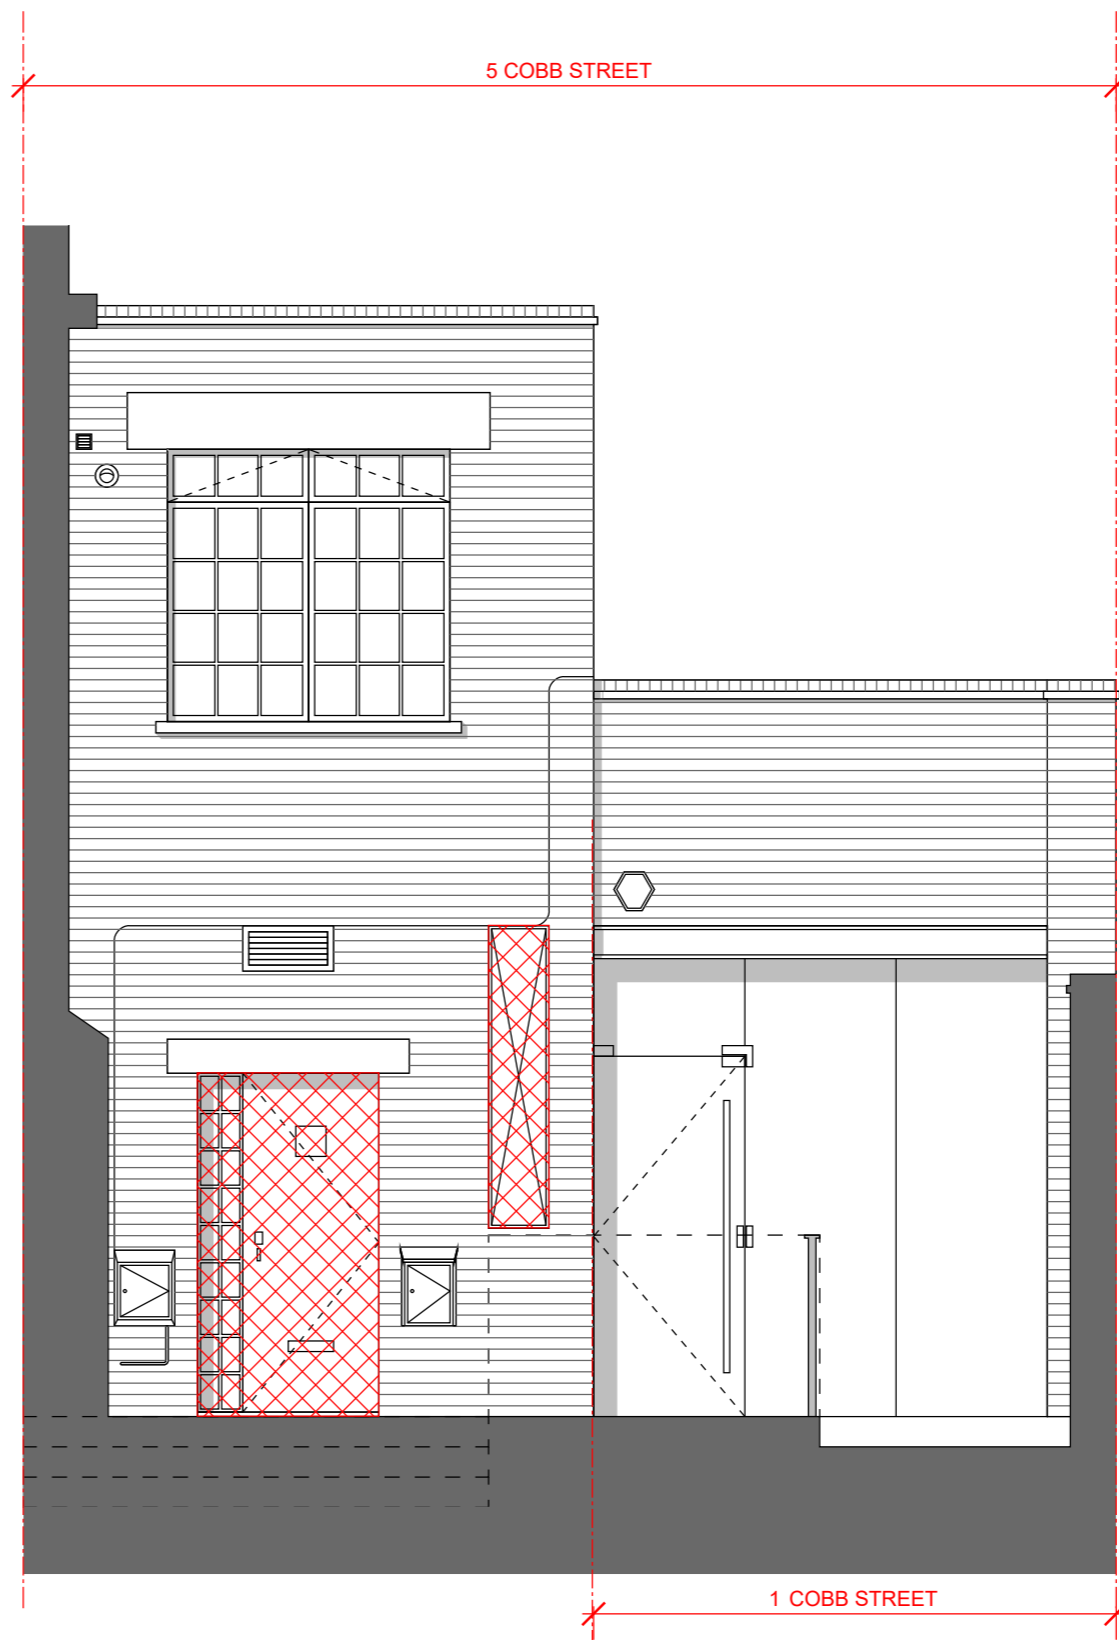

02 Existing Courtyard Elevation
Scale 1:50

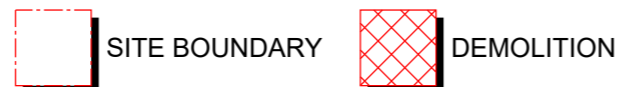

GENERAL NOTES: 1. Dimensioned drawings only. Do not scale. 2. All dimensions and levels to be checked on site prior to commencement of any works, and/or preparation of any shop drawings. 3. Any discrepancies in coordinates, levels, or dimensions and must be reported to the architect immediately. 4. All temporary works to be responsibility of the contractor. 5. This drawing is to be read in conjunction with all relevant Architect's drawings, specifications and other Consultant's information.

Rev	Date	Notes
-	28.03.21	Submission for Planning

STUDIO ANTONIS

E info@studioantonis.co.uk
A 64b Falkland Rd
London
N8 0NX

FOR PLANNING

Title
Existing Street and
Courtyard Elevation

Drawing Number Rev
201_030 .

Date Scale
03.02.21 1:50


Purpose
For Planning Only

Project
1 and 5 Cobb Street, London,
E1 7LB

Client
Theo Lomas and William Nathan

GENERAL NOTES: 1. Dimensioned drawings only. Do not scale. 2. All dimensions and levels to be checked on site prior to commencement of any works, and/or preparation of any shop drawings. 3. Any discrepancies in coordinates, levels, or dimensions and must be reported to the architect immediately. 4. All temporary works to be responsibility of the contractor. 5. This drawing is to be read in conjunction with all relevant Architect's drawings, specifications and other Consultant's information.

Rev	Date	Notes
-	28.03.21	Submission for Planning

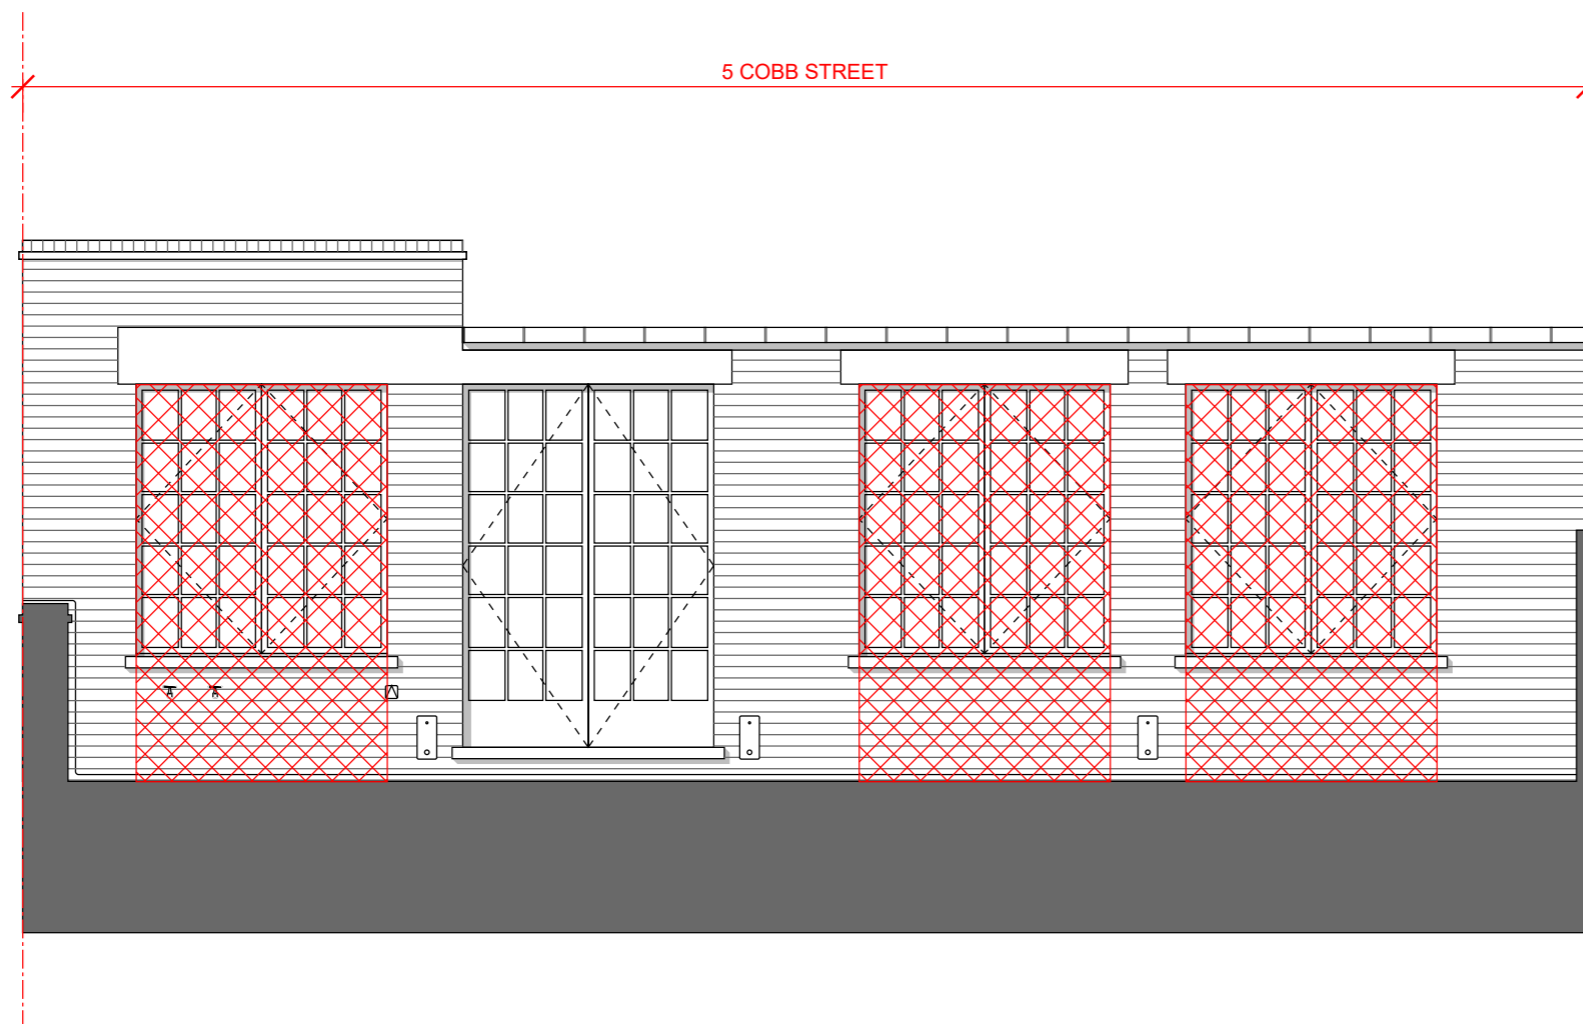

STUDIO ANTONIS

E info@studioantonis.co.uk
 A 64b Falkland Rd
 London
 N8 0NX

FOR PLANNING

Title
 Existing Garden Terrace
 Elevation

Drawing Number **Rev**
 201_031 .

Date **Scale**
 03.02.21 1:50

Purpose
 For Planning Only

Project
 1 and 5 Cobb Street, London,
 E1 7LB

Client
 Theo Lomas and William Nathan

01 Existing Garden Terrace Elevation
 Scale 1:50

