




NOTE
This drawing is not to be scaled. All dimensions to be checked on site, report any discrepancies to Camplans. All drawings to be read in conjunction with building specifications where applicable.

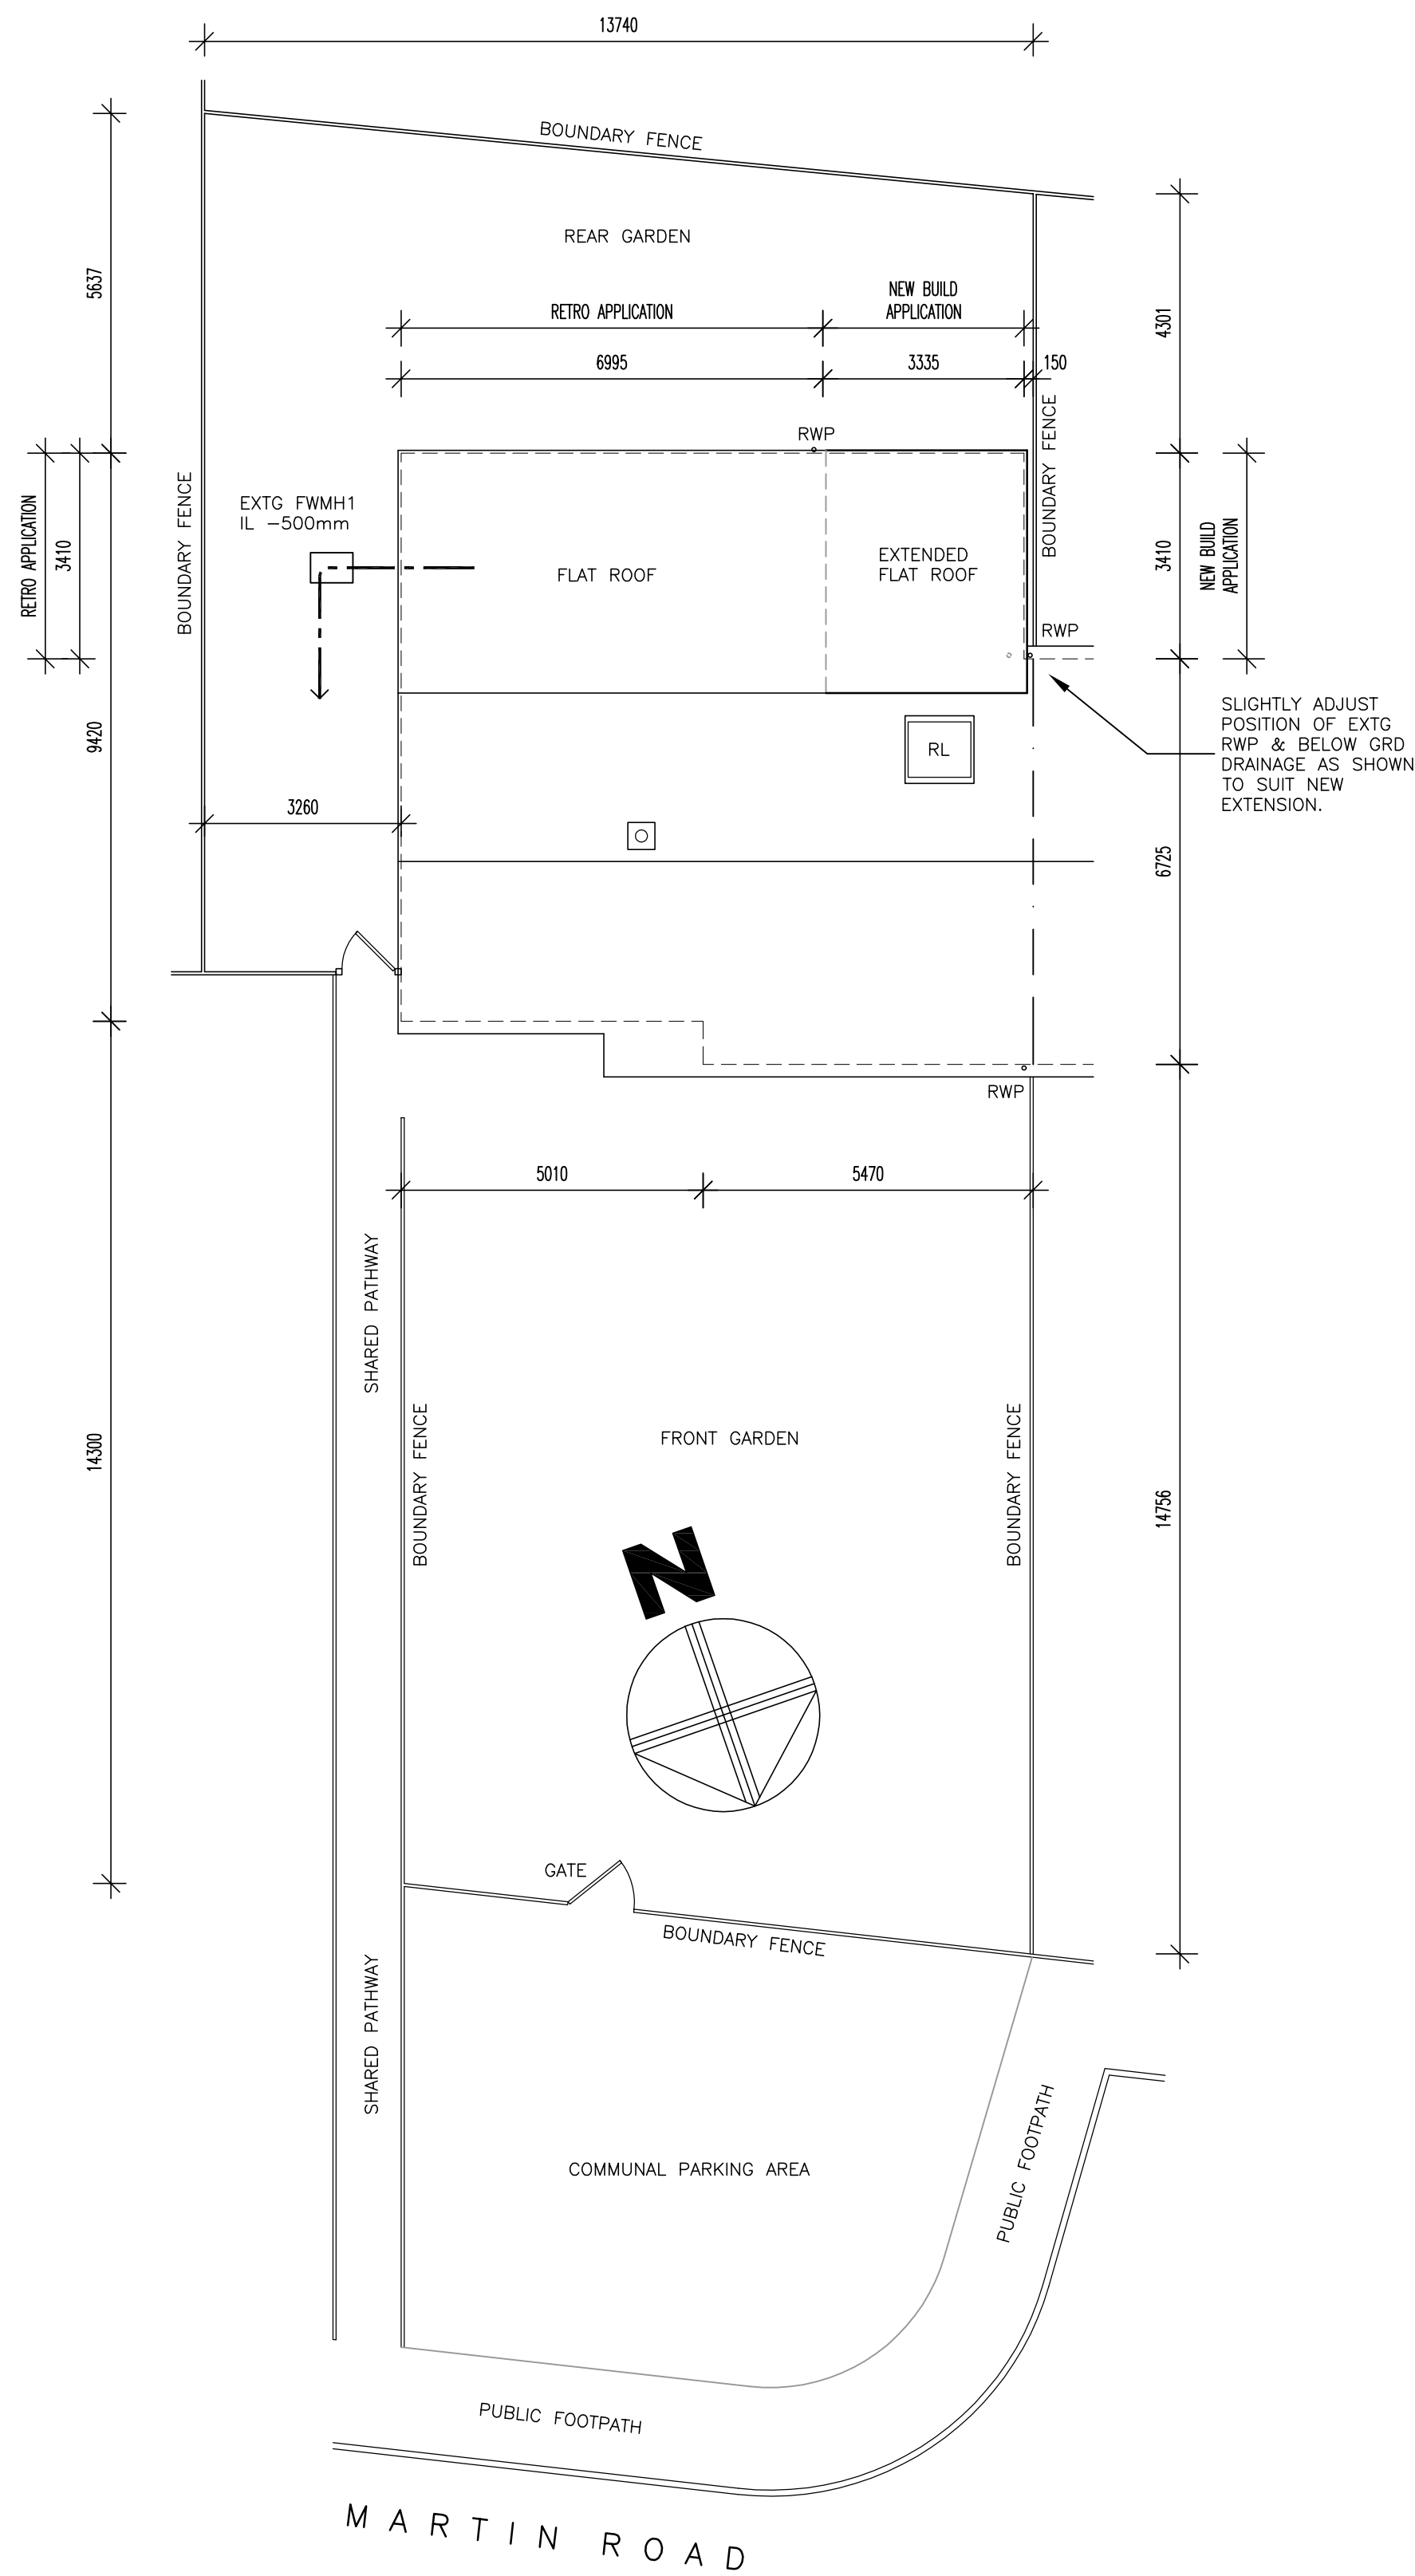


PROPOSED SITE PLAN - 1:100

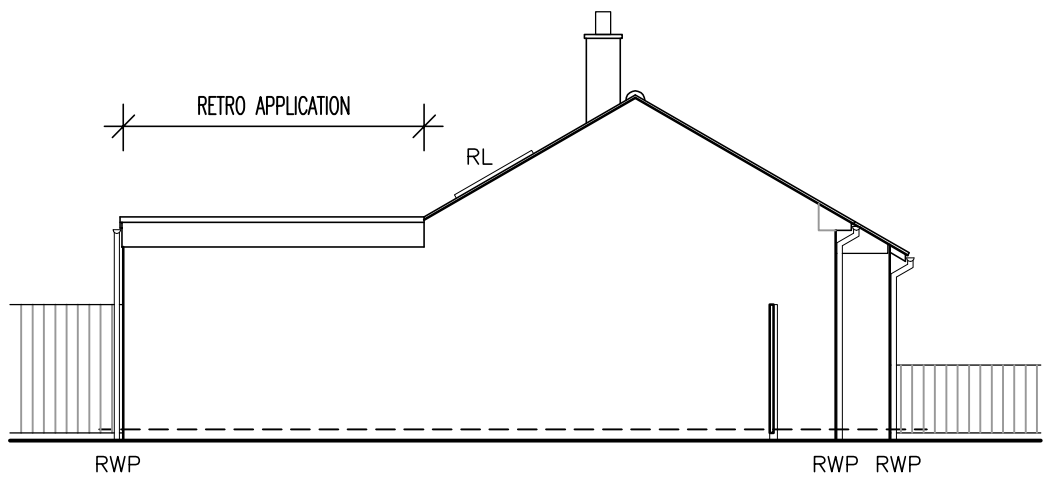

PROPOSED EAST ELEVATION
1:100

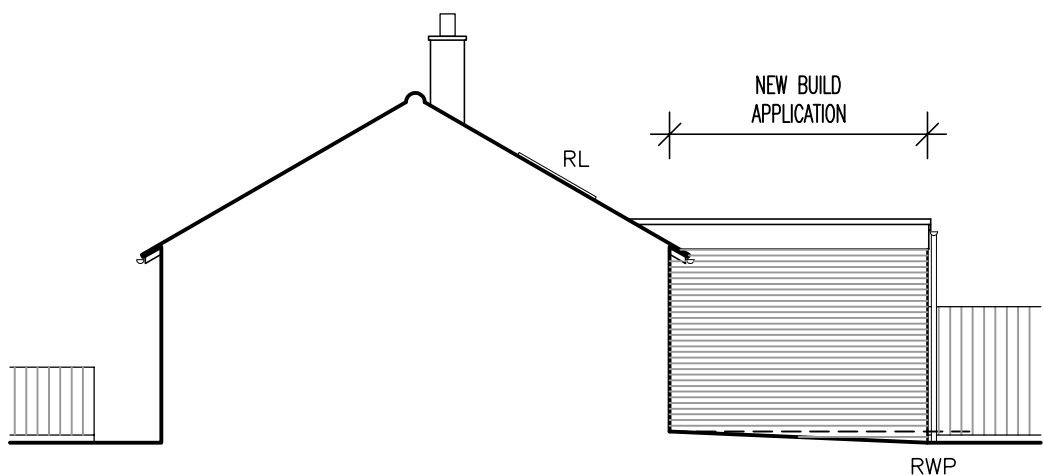



PROPOSED WEST ELEVATION
1:100

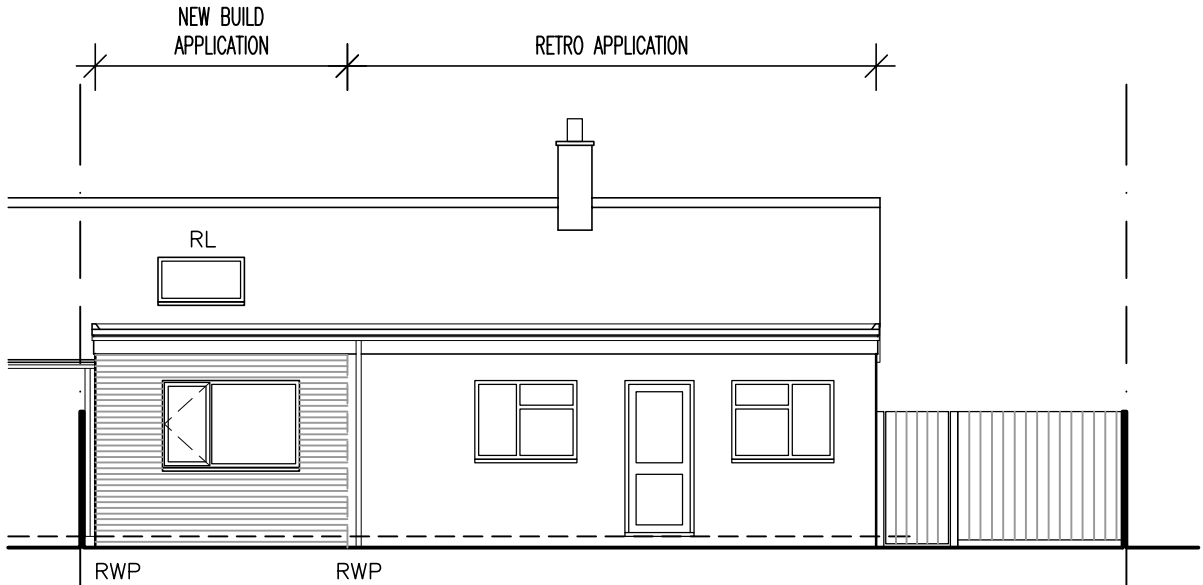

PROPOSED SOUTH ELEVATION
1:100



PROPOSED NORTH ELEVATION
1:100

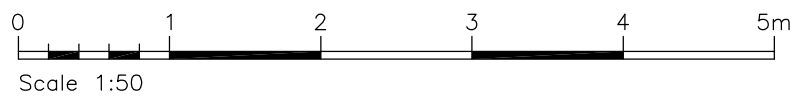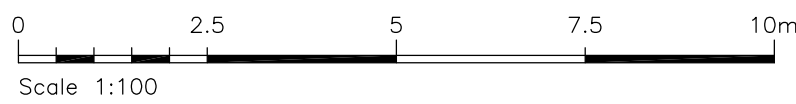

REV A - 13/04/21 - ORIGINAL EXTG ELEMENTS REDRAWN RETROSTECTIVELY

REV

TEL: 01223 563499 MOB: 07795 600822



CLIENT
Mr IAN BRAY
47 MARTIN ROAD
BURWELL CAMBRIDGE
CB25 0DL

PROJECT
REAR EXTENSION TO
47 MARTIN ROAD
BURWELL CAMBRIDGE

DRAWING
PROPOSED SITE PLAN &
ELEVATIONS

1:50 FEB 2021
scale: date:
CP21-008
drawn: approved:
I B O 4 A