


PRE-EXISTING FIRST FLOOR PLAN
1:100




PRE-EXISTING FRONT ELEVATION
1:100



PRE-EXISTING REAR ELEVATION
1:100

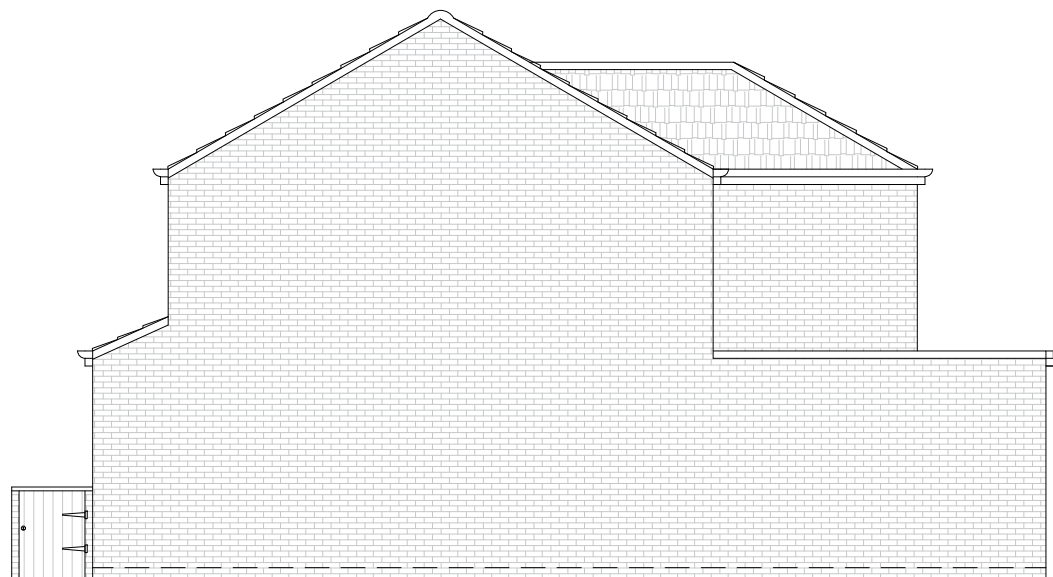

PRE-EXISTING SIDE ELEVATION
1:100

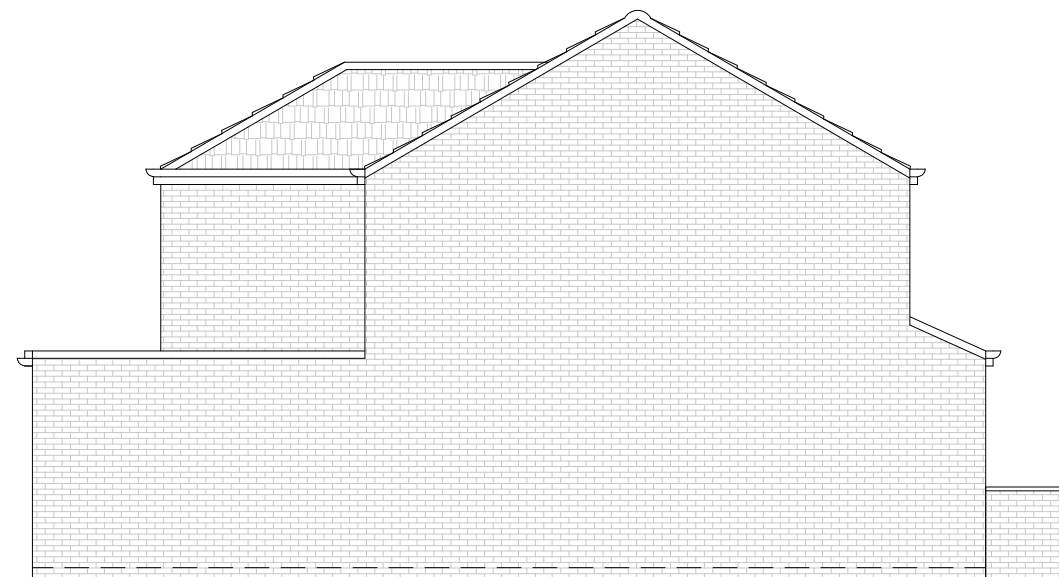

PRE-EXISTING SIDE ELEVATION
1:100



LIABILITY
NO LIABILITY IS ACCEPTED TO ANY THIRD PARTY RELYING ON INFORMATION CONTAINED IN THIS DRAWING.
CONTRACTORS MUST VERIFY ALL DIMENSIONS ON SITE BEFORE COMMENCING ANY WORK ON SITE OR PREPARING CONSTRUCTION DRAWINGS.

PARTY WALL
WORKS TO A PARTY WALL STRUCTURE OR WITHIN 3 METRES OF THE LINE OF JUNCTION WILL REQUIRE NOTICES SERVED UPON YOUR NEIGHBOUR(S).
WHERE DISPUTES ARISE, A PARTY WALL AWARD MAY NEED TO BE PREPARED PRIOR TO ANY WORKS COMMENCING ON SITE.

© COPYRIGHT ALL RIGHTS RESERVED

PRE-EXISTING PLANS ELEVATIONS

SITE LOCATION: 13 DARWELL CLOSE
DRAWING NO: 18/360/016 REVISION: A
SCALE: 1:100@A3 DATE: 12 APRIL 2021
DRAWN BY: MC CHECKED BY: MA