




East elevation as existing

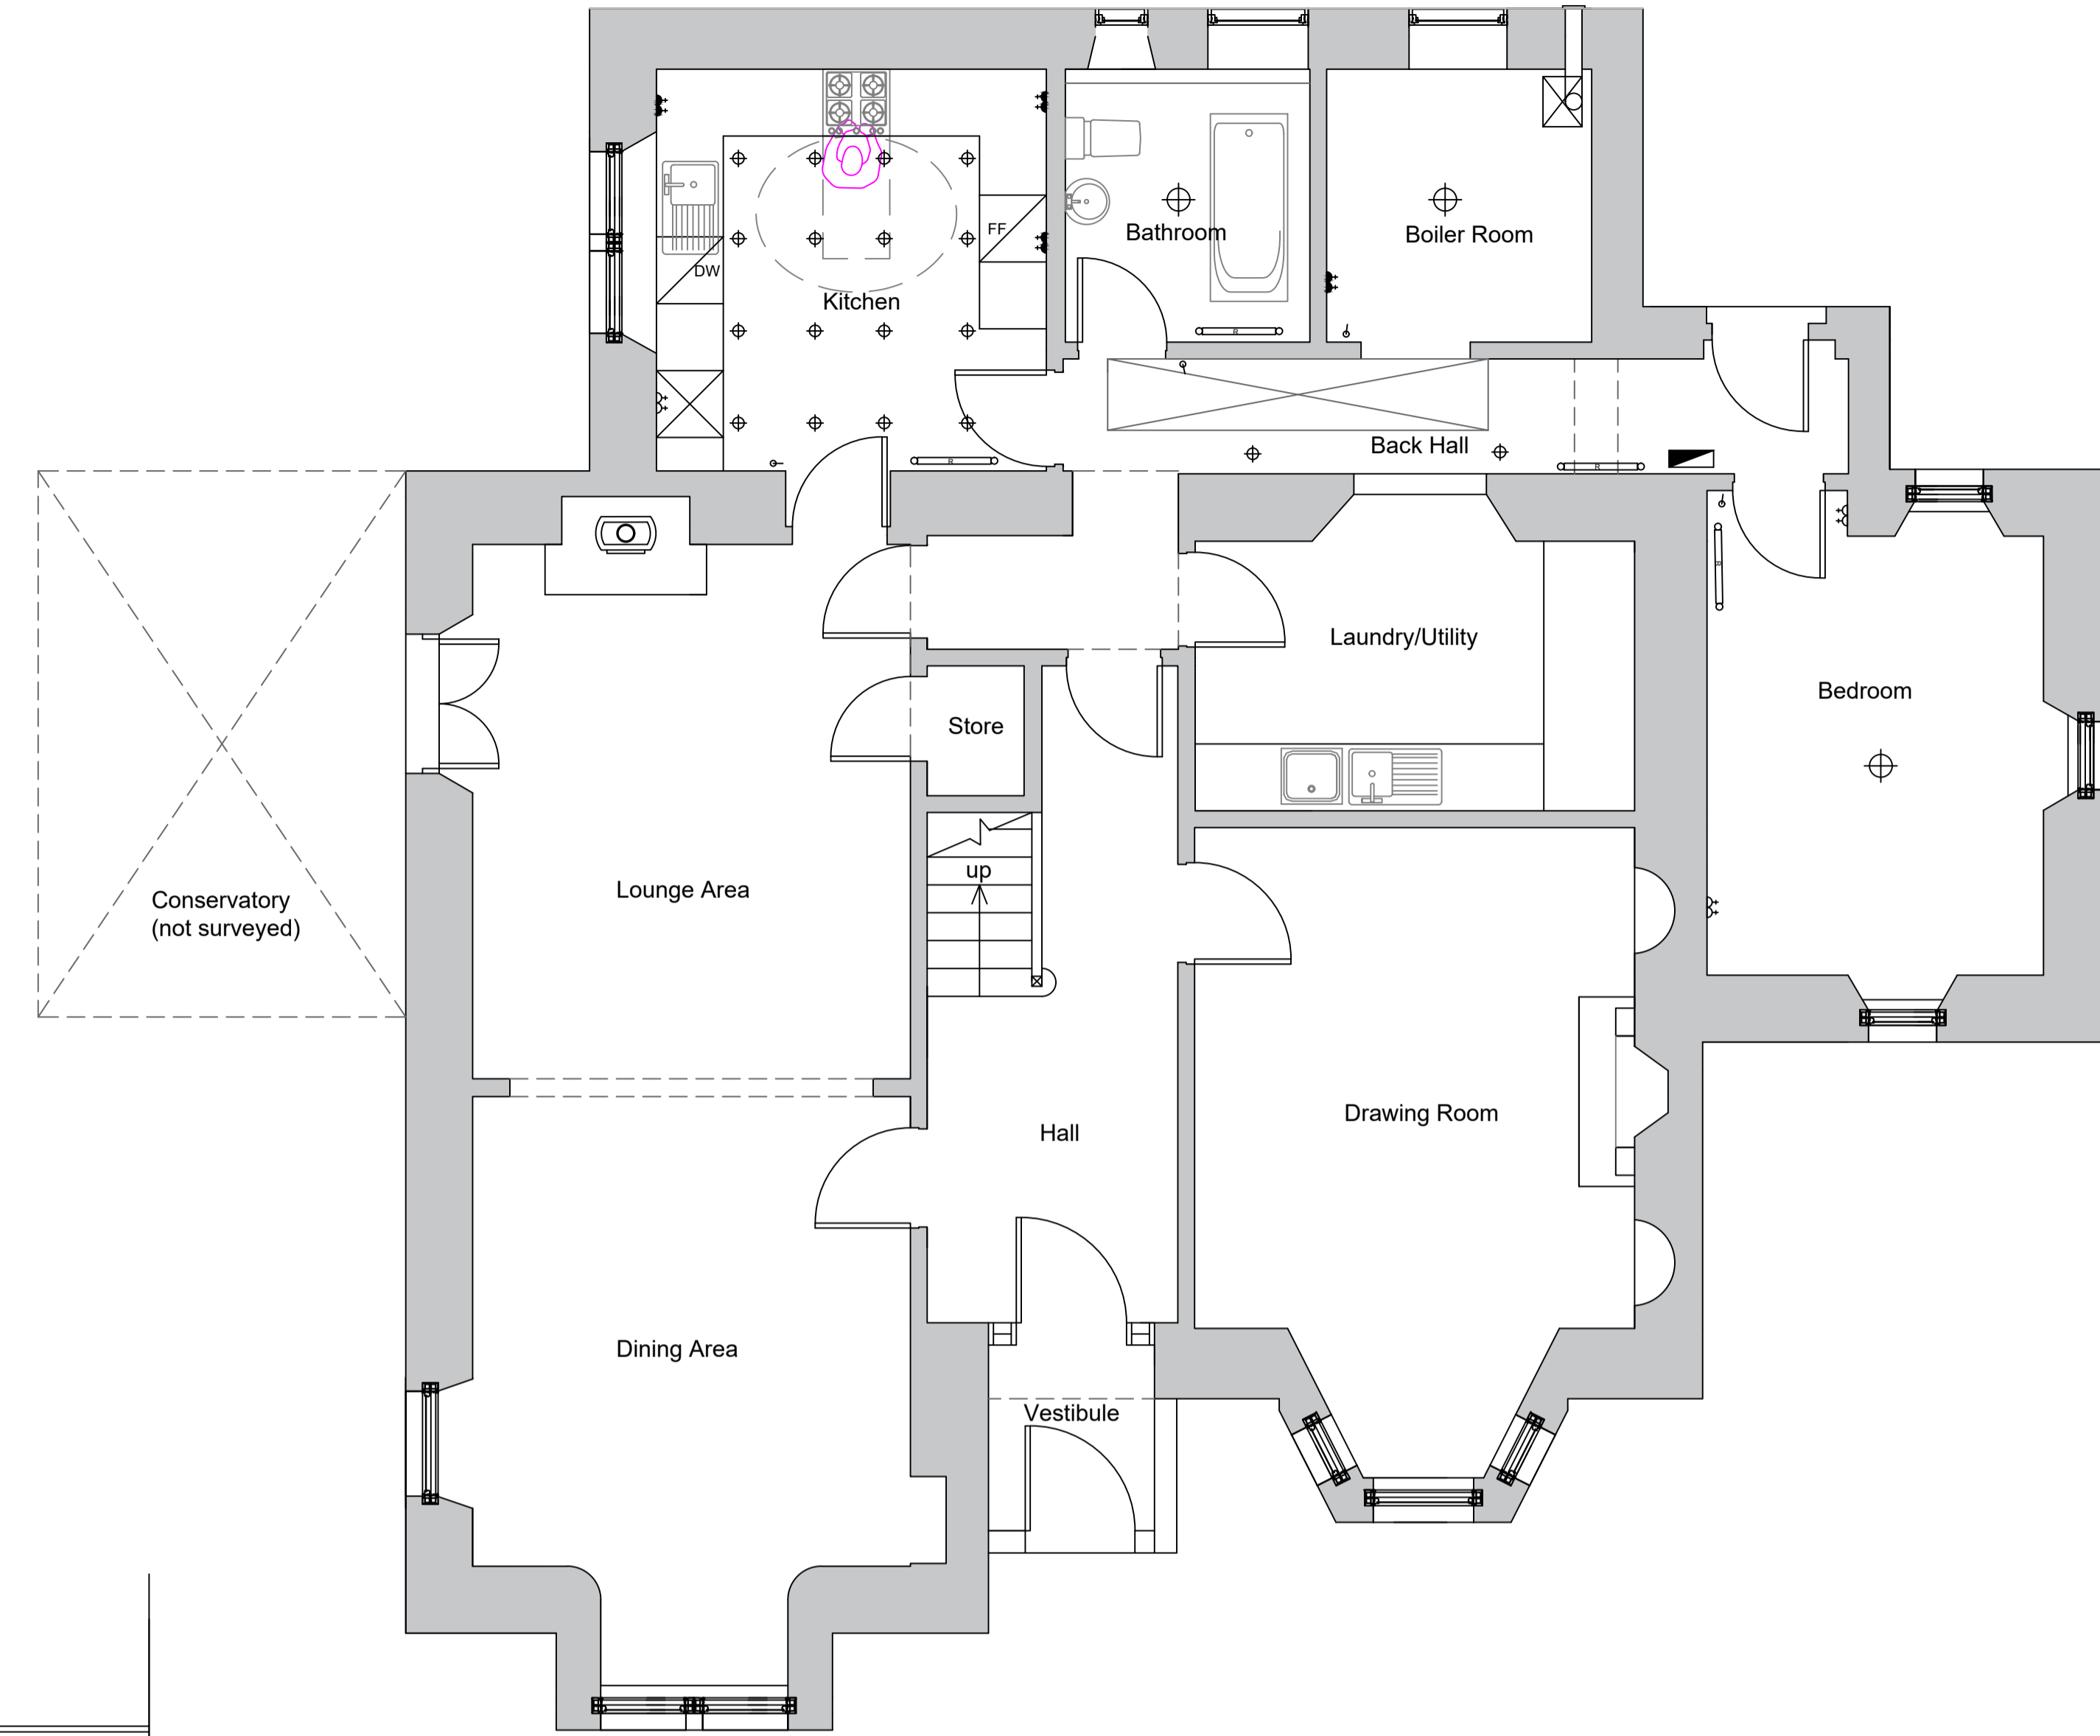

Ground floor plan as existing



part South elevation as existing



part North elevation as existing

CDM (Construction - Design and Management) 2015

In order to avoid foreseeable risks The Principal Designer has eliminated hazards where reasonably practicable at the design phase. Where foreseeable hazards could not be designed out and in order to reduce the risk associated with those that remain, the following hazards have been identified:

- 1.
- 2.

Rev	Description	Date	By	Chk'd
X	XXXXXXXXXXXXXXXXXX		XXXXXX	XX

Project: Monkrigg Farmhouse Haddington.

Drawing title: AS existing

Client: Mr Stephan Briggs

Project ref: REF No.279 01 Issue status: Planning/LBC

Scale: 1:50 Print: A1 Date: 05/08/2020 Drawn by: SJW Chd by: XXX

