


CUNLIFFE ROAD

EXISTING FOOTPATH

DROP KERB

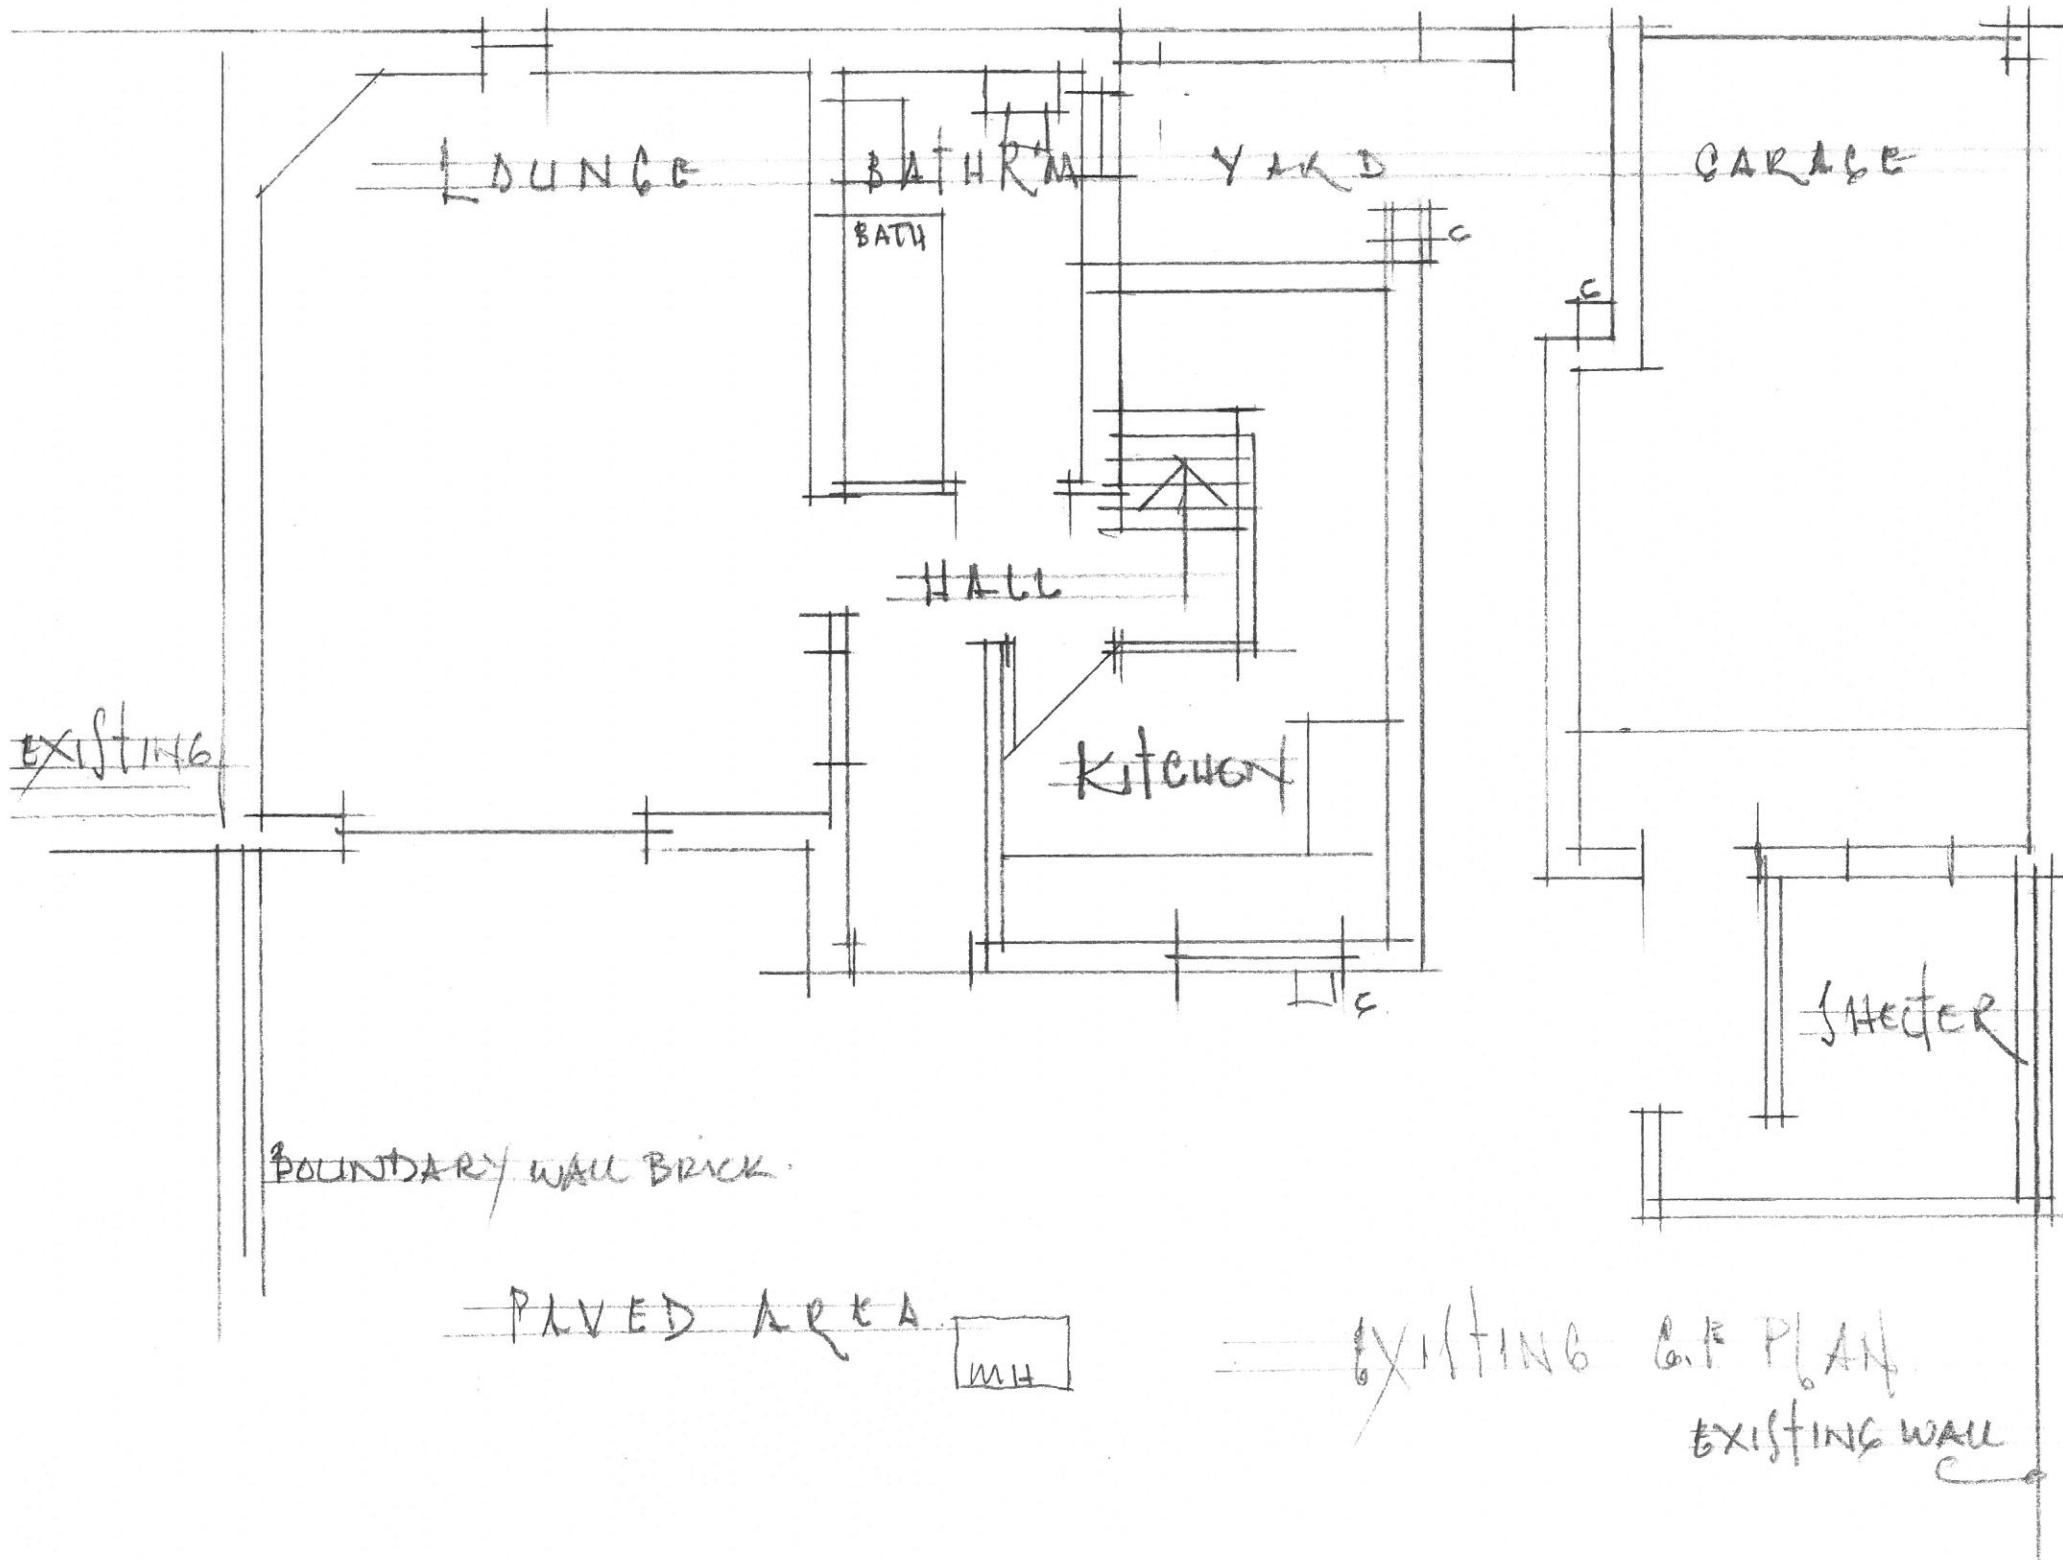

EXISTING

LOUNGE

BATHRM

YARD

GARAGE

BATH

HALL

KITCHEN

SHED

BOUNDARY WALL BRICK

PAVED AREA

EXISTING G.F. PLAN

EXISTING WALL

EXISTING 245 B  
WHITEGATE DRIVE


DWG 2021-3-1

EXISTING GROUND FLOOR



EXISTING HOME REAR  
247, WHITEGATE DRIVE BLACKPOOL

SCALE 1:50



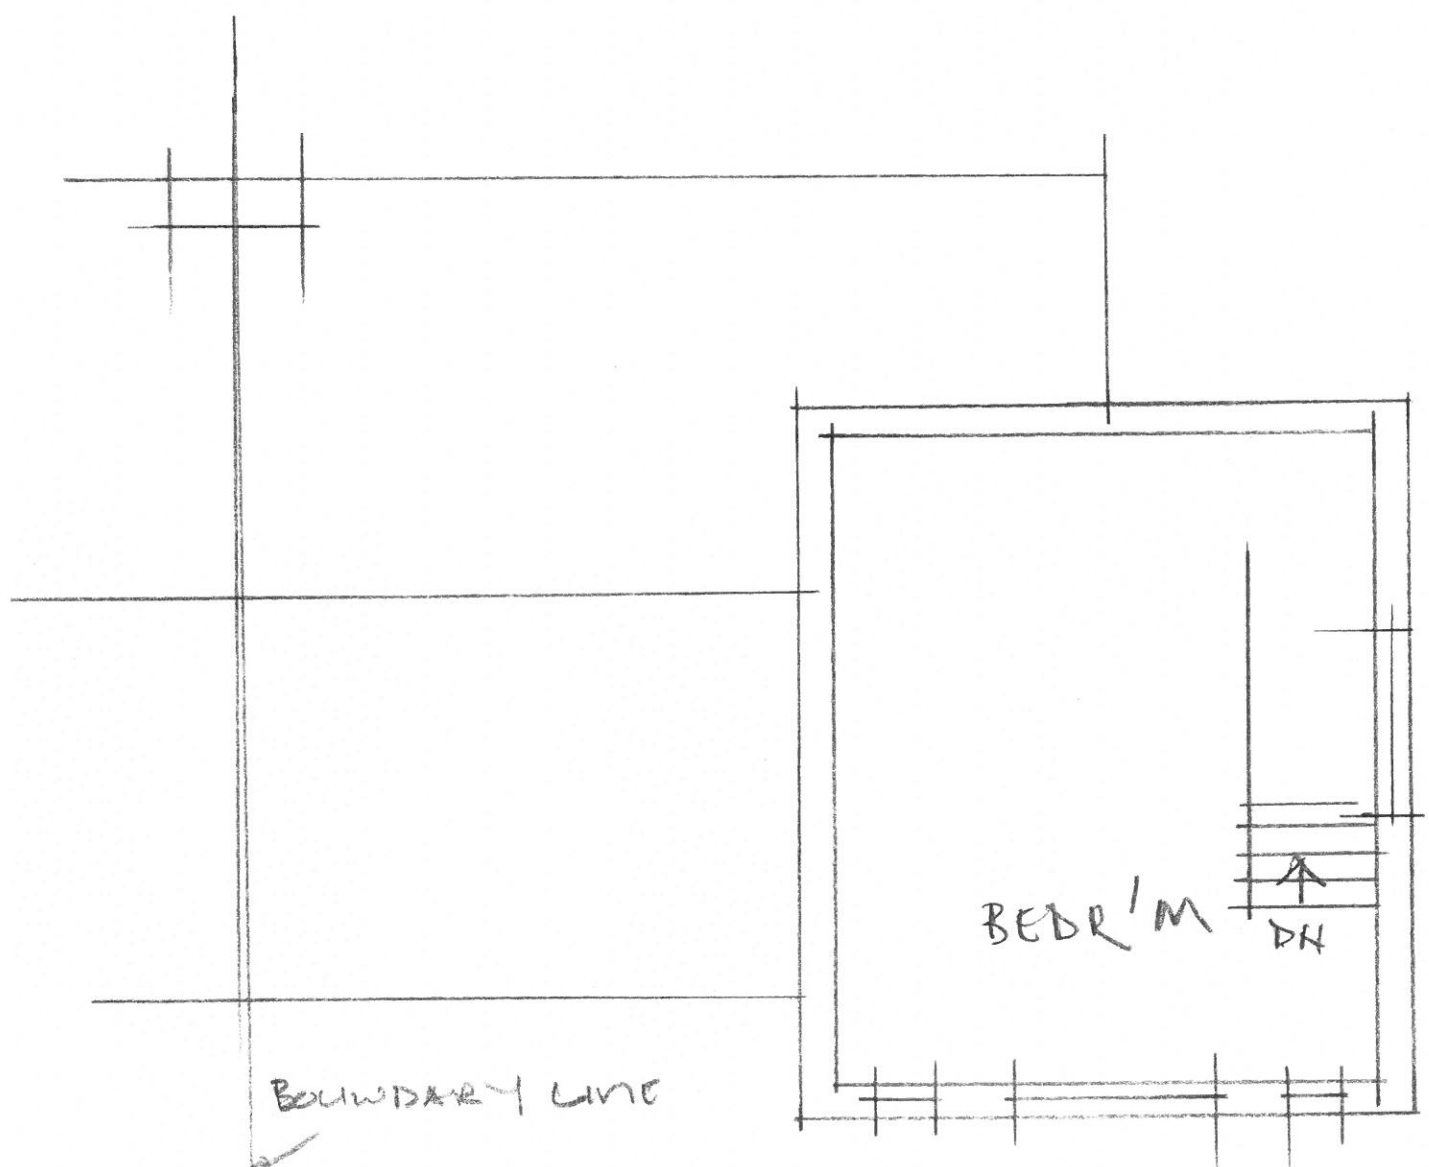



EXISTING F.F. PLAN

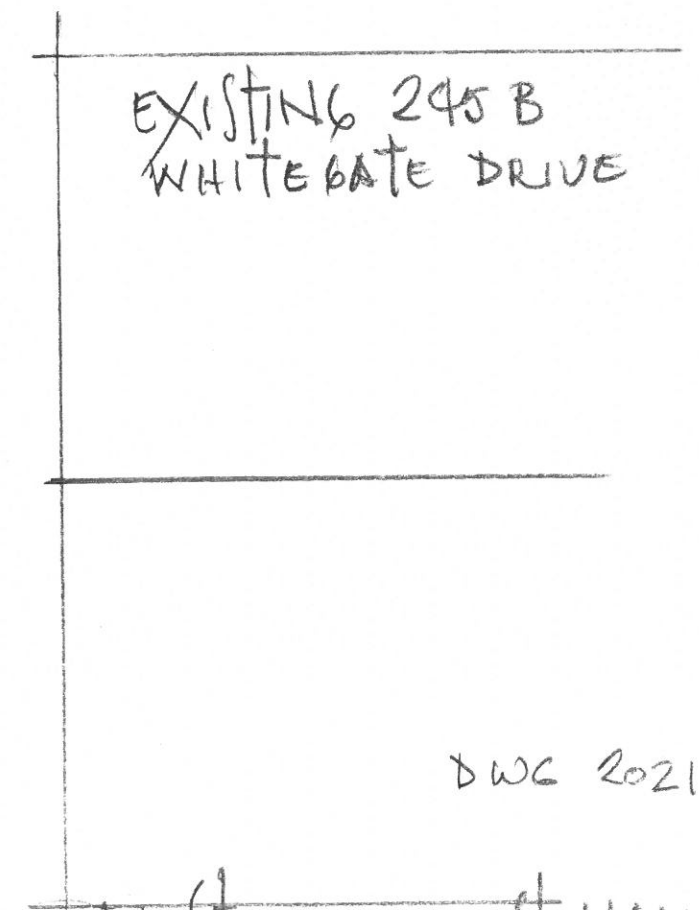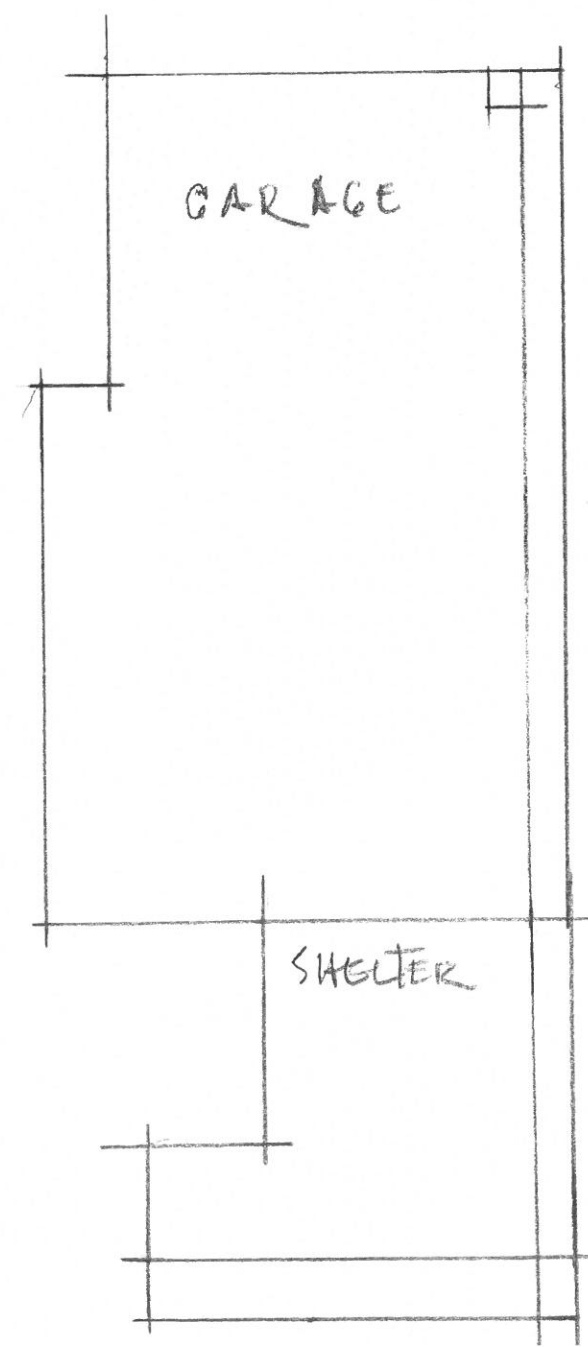


DWG 2021-3-2

EXISTING FIRST FLOOR  
 EXISTING HOME REAR  
 247, WHITEGATE DRIVE BLACKPOOL

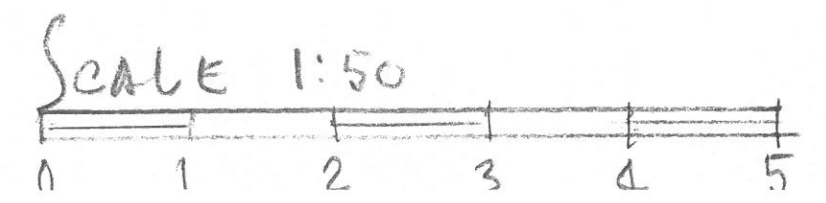


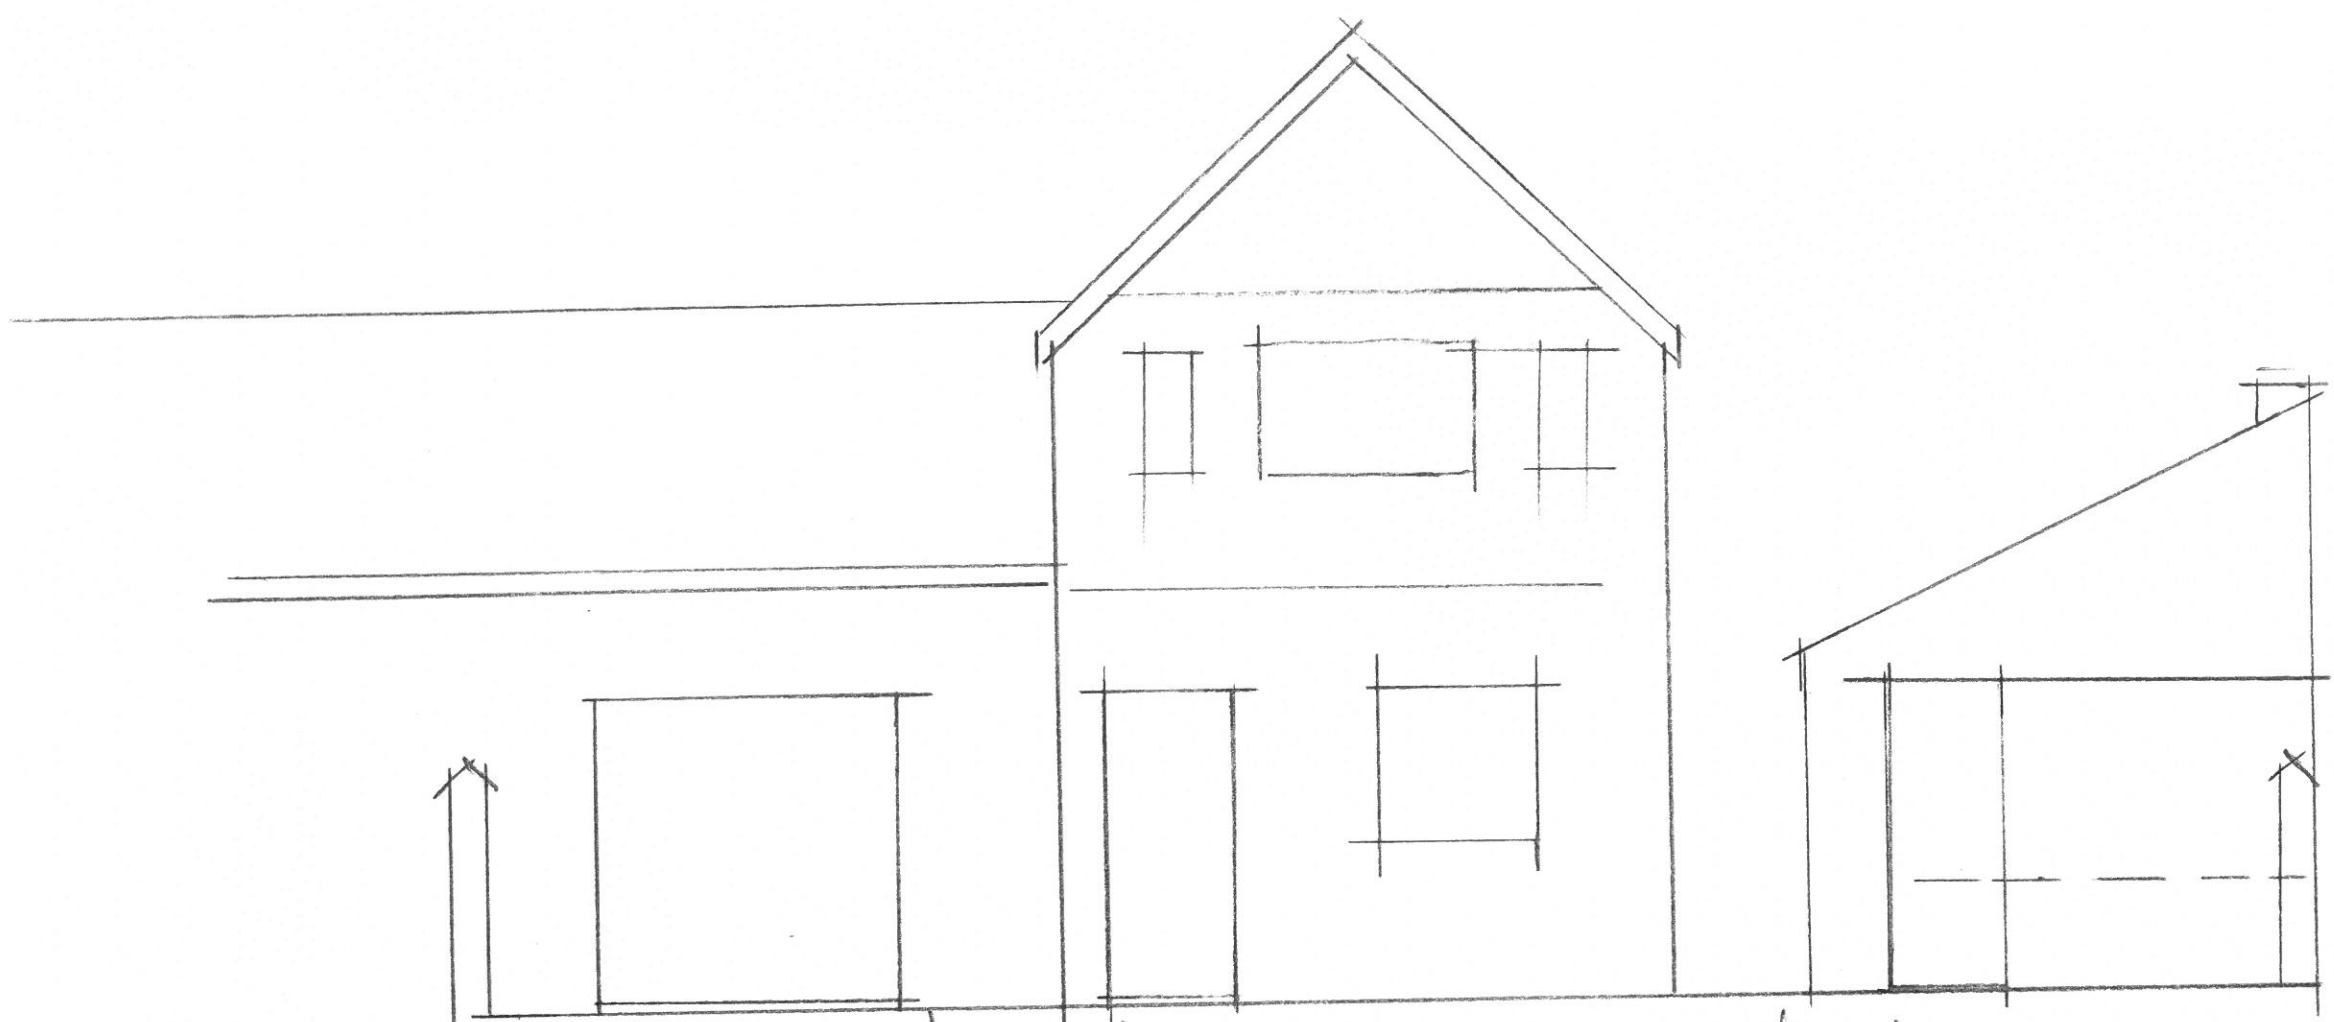


~~EXISTING ELEVATION TO HOME~~ FACING WHITEGATE DRIVE

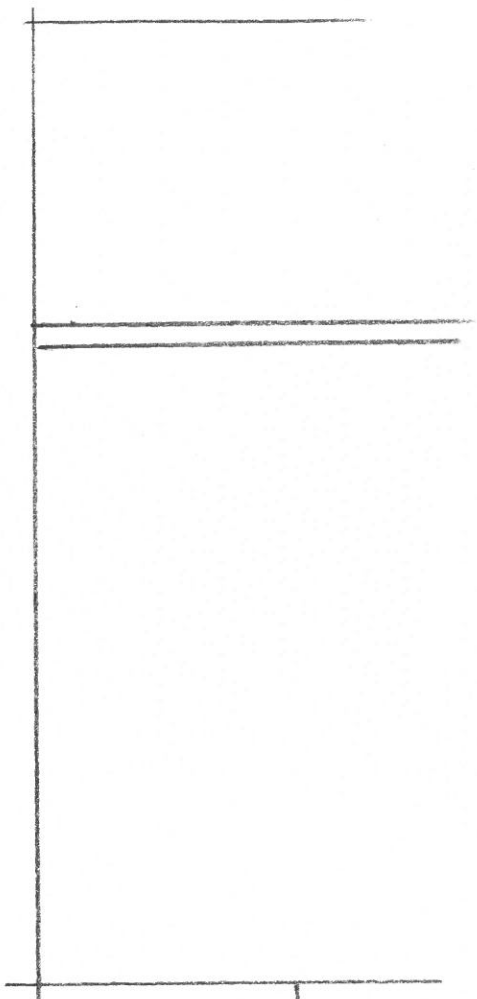

ADJACENT 245B.

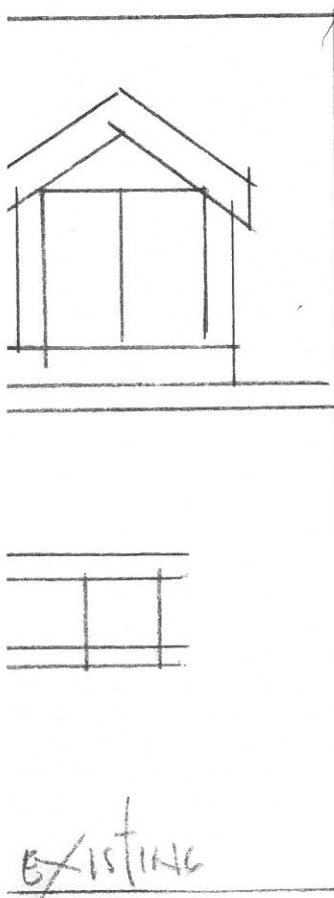

~~EXISTING~~

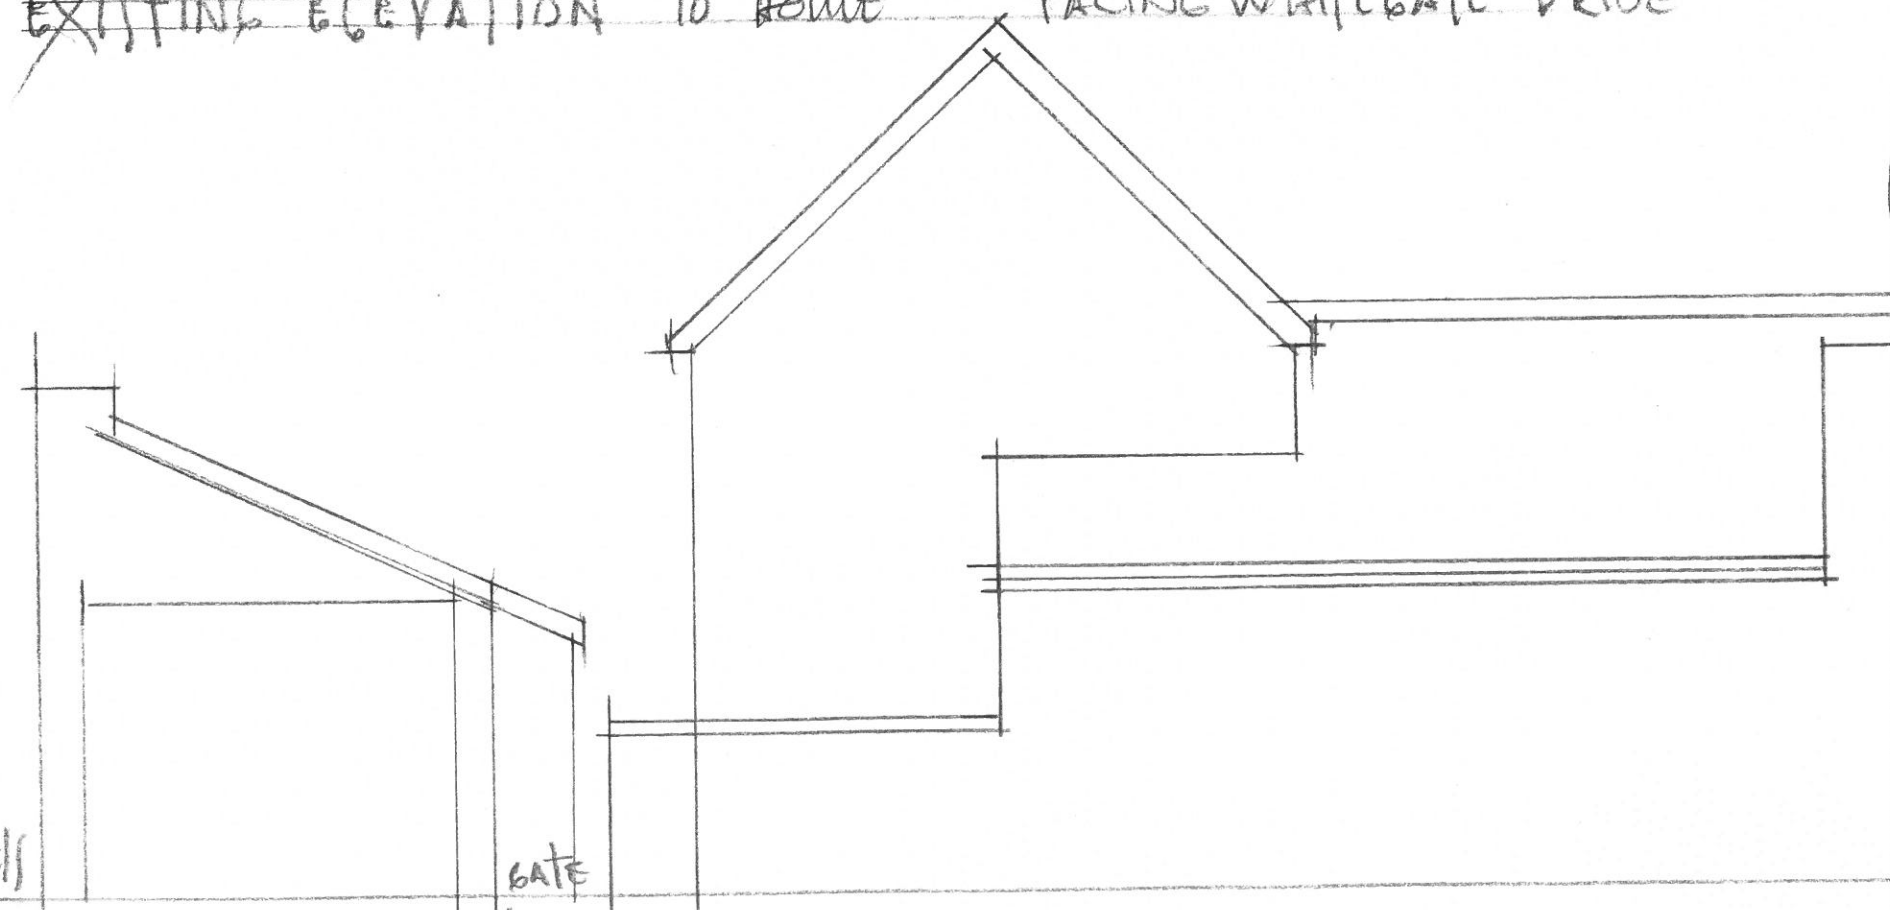

~~EXISTING ELEVATION TO CUNLIFFE ROAD~~ FLOOR LEVEL

ACCESS


GATE

EXISTING ELEVATIONS  
247, WHITEGATE DRIVE  
BLACKPOOL

DWG 2021-3-3

SCALE 1:50



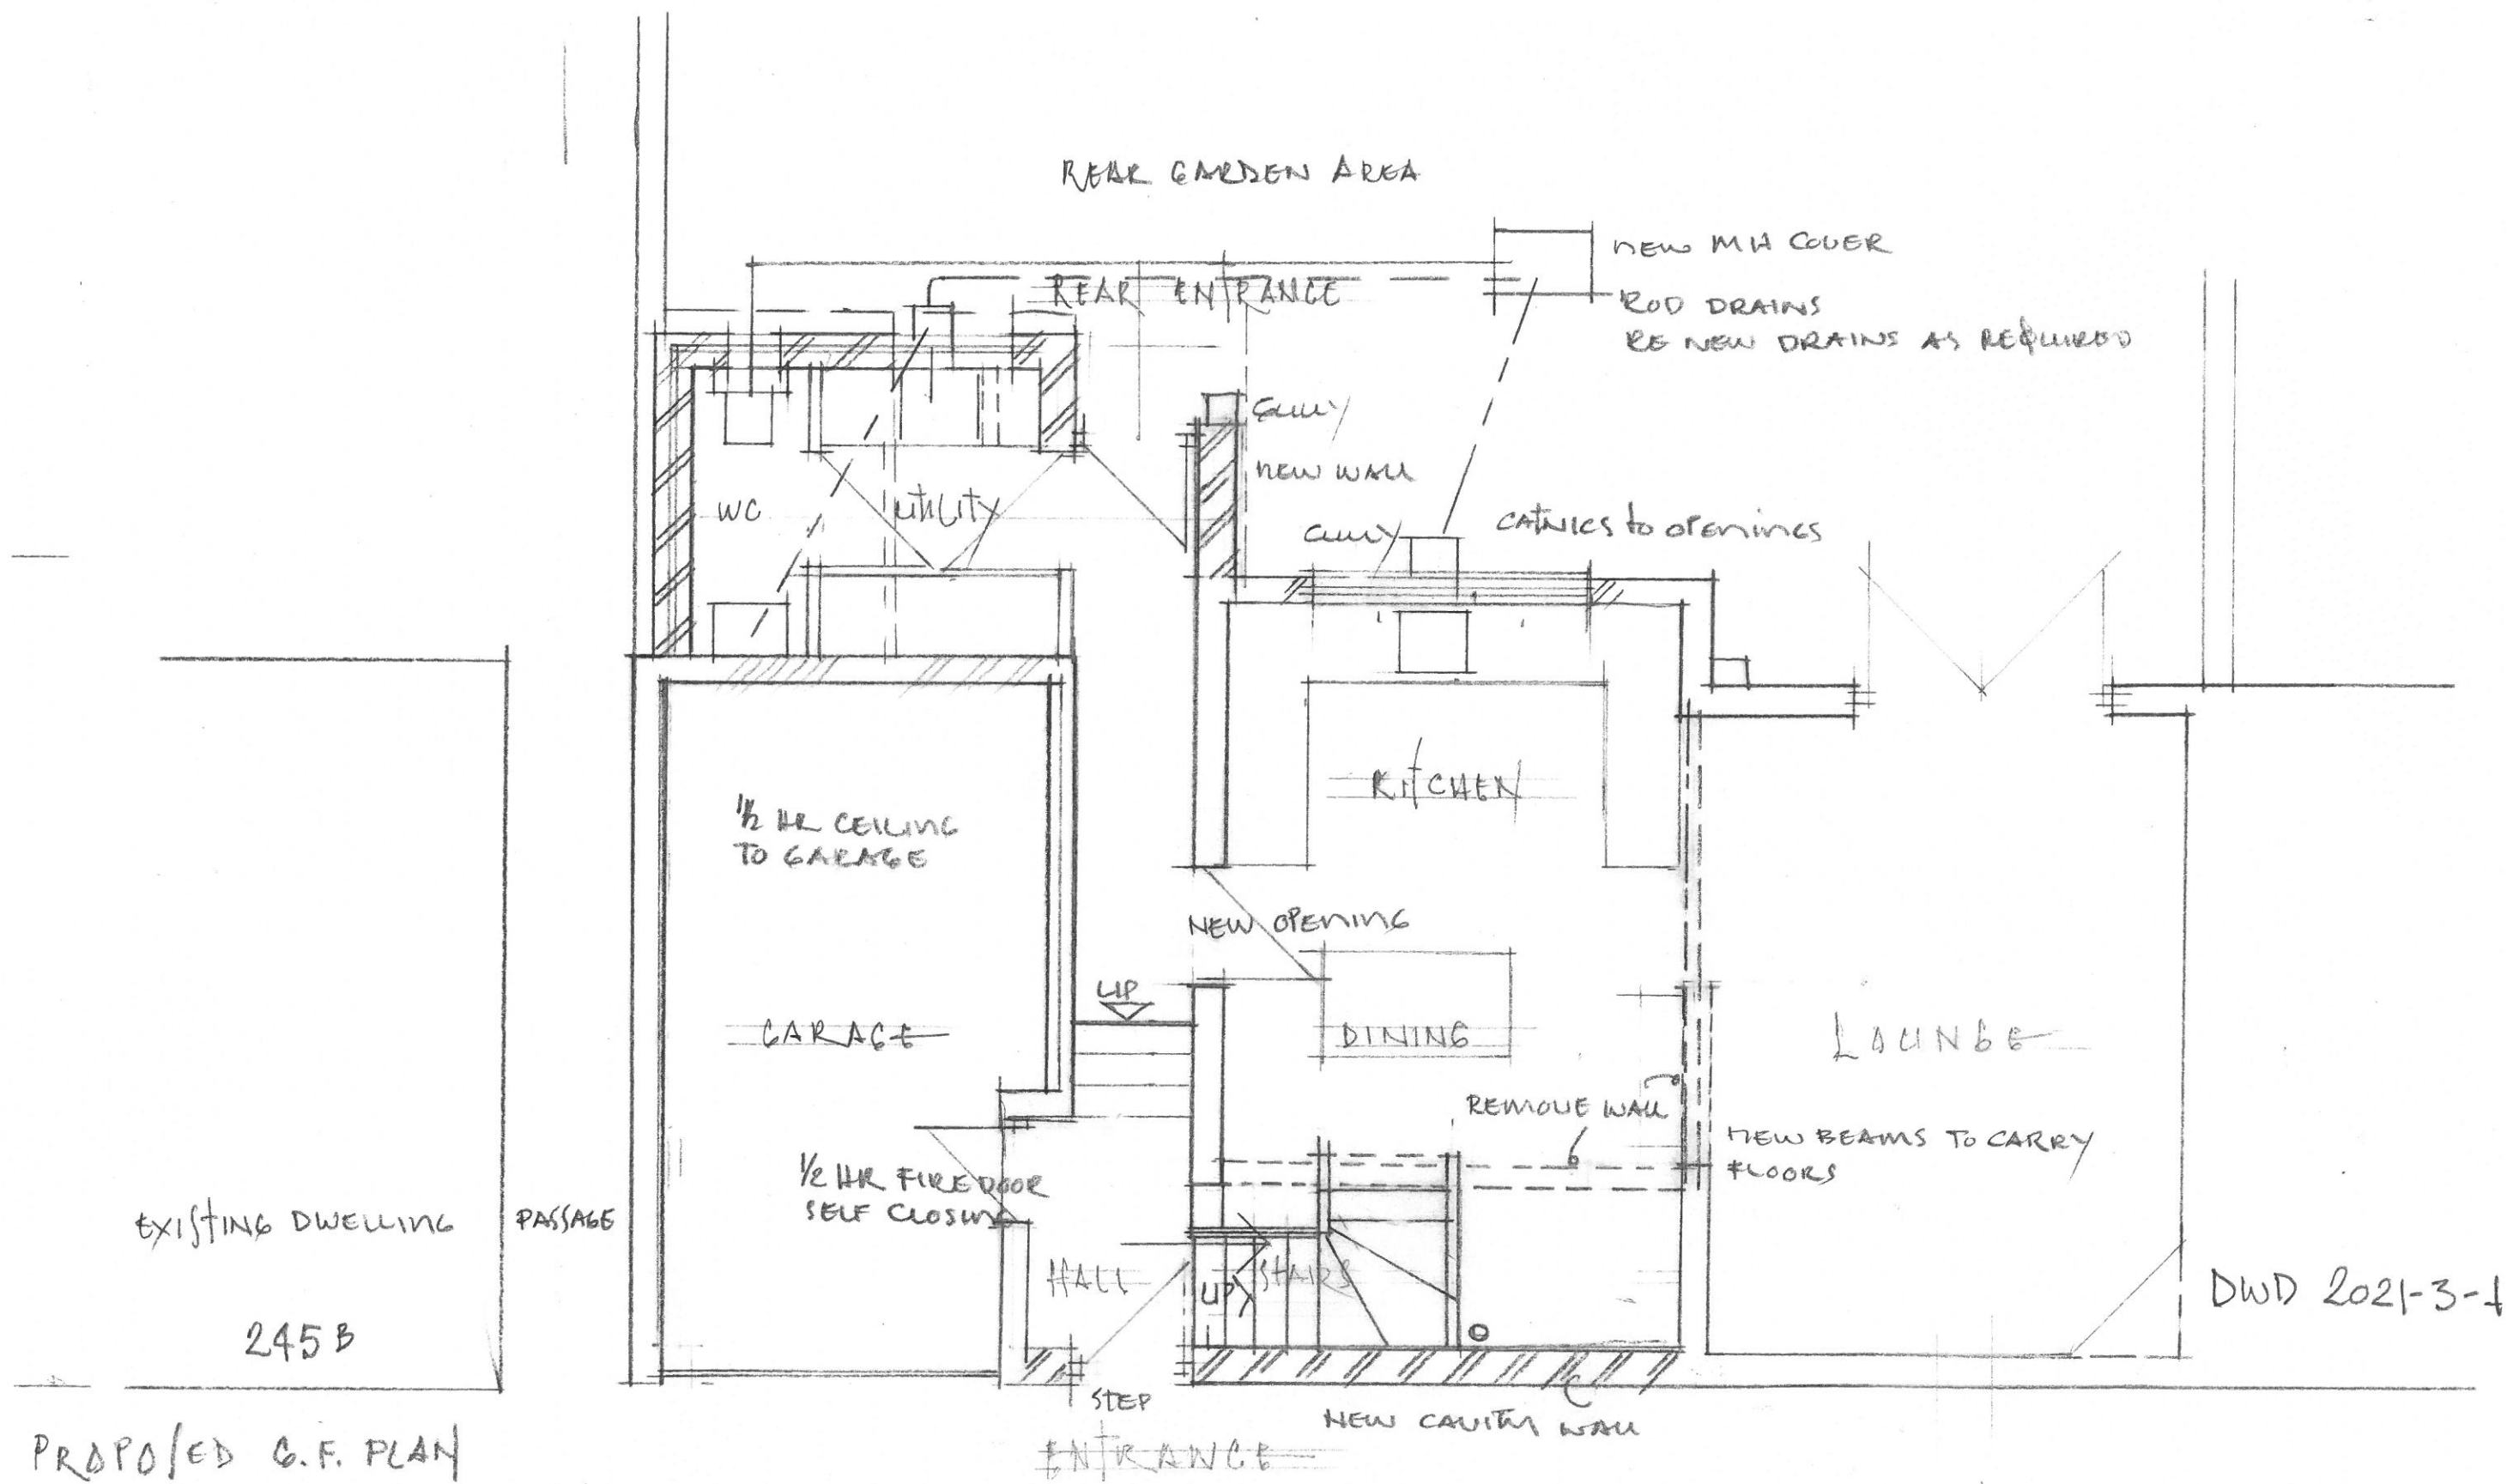


PROPOSED G.F. PLAN

ALTERATION/ TO STABLE CONVERSION  
 REAR 247 WHITEGATE DRIVE BLACKPOOL  
 NEW ADDRESS CUNLIFFE FOOTPATH ROAD

GROUND FLOOR PLAN  
 SCALE 1:50

0 1 2 3 4 5

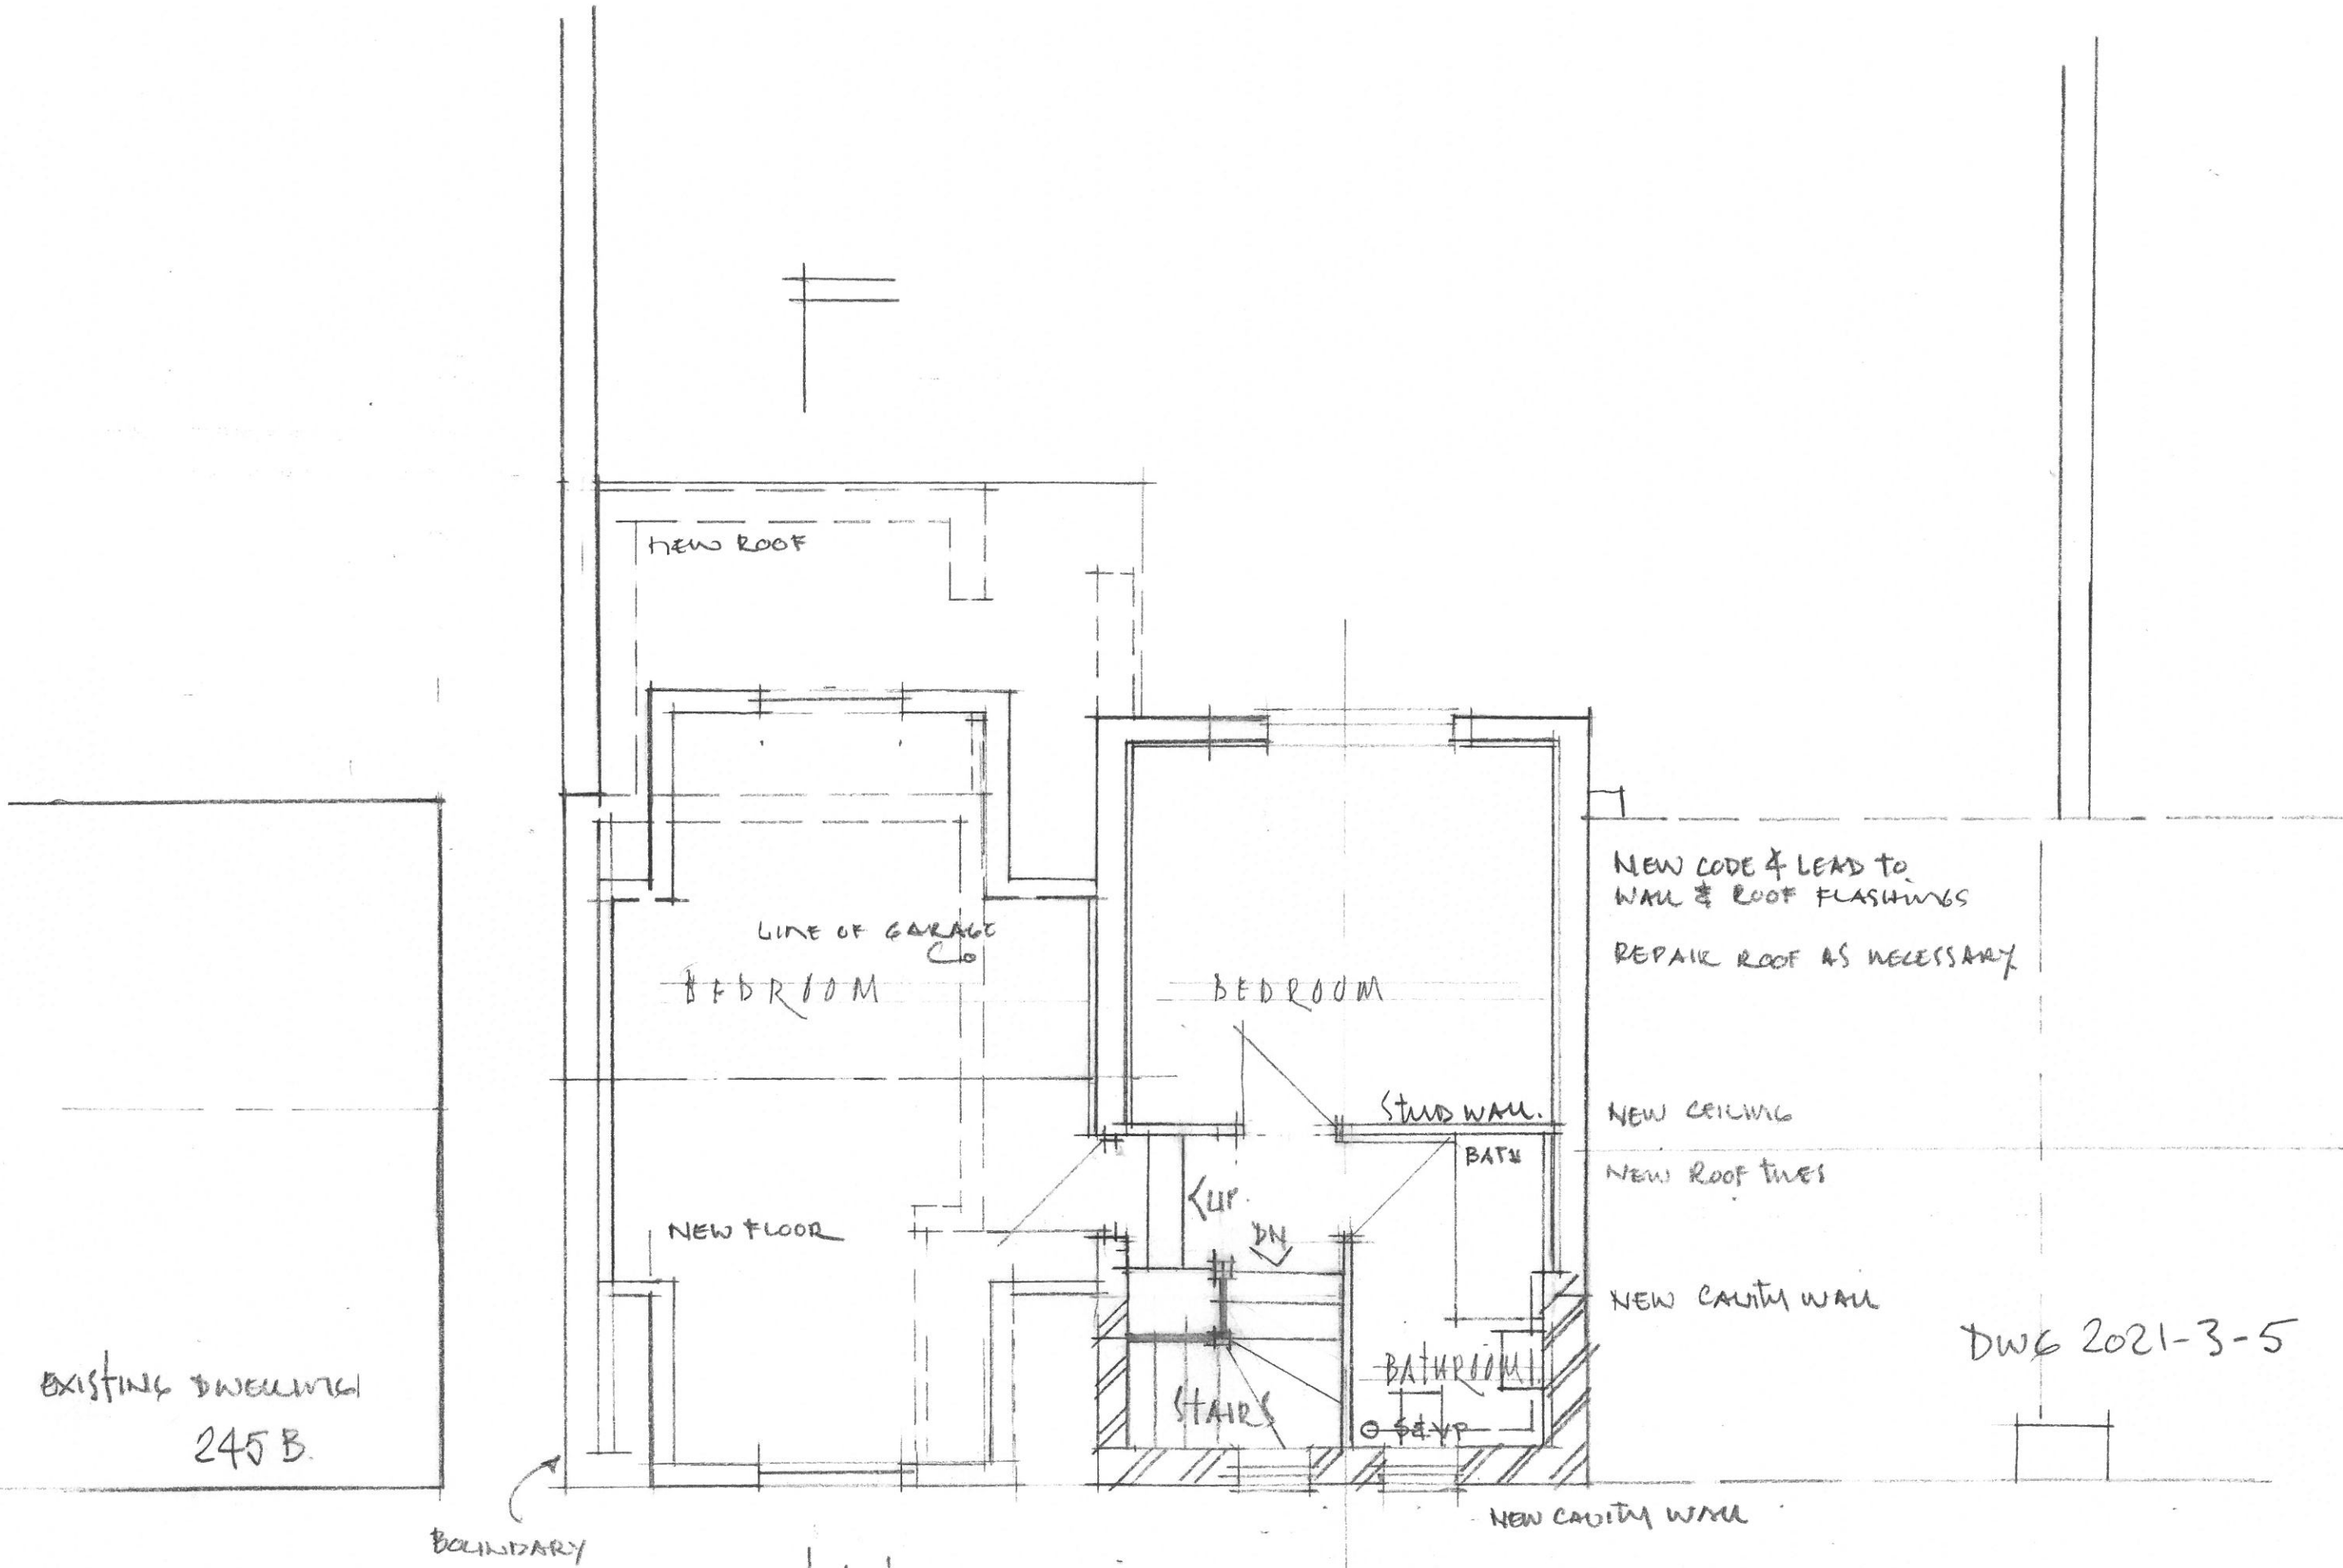



DWG 2021-3-5

Section

NEW ADDRESS CUNLIFFE ROAD BLACKPOOL

FIRST FLOOR PLAN  
SCALE 1:50

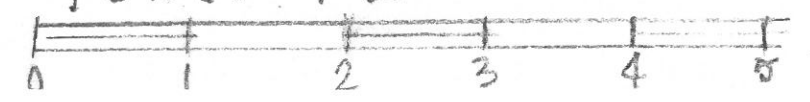


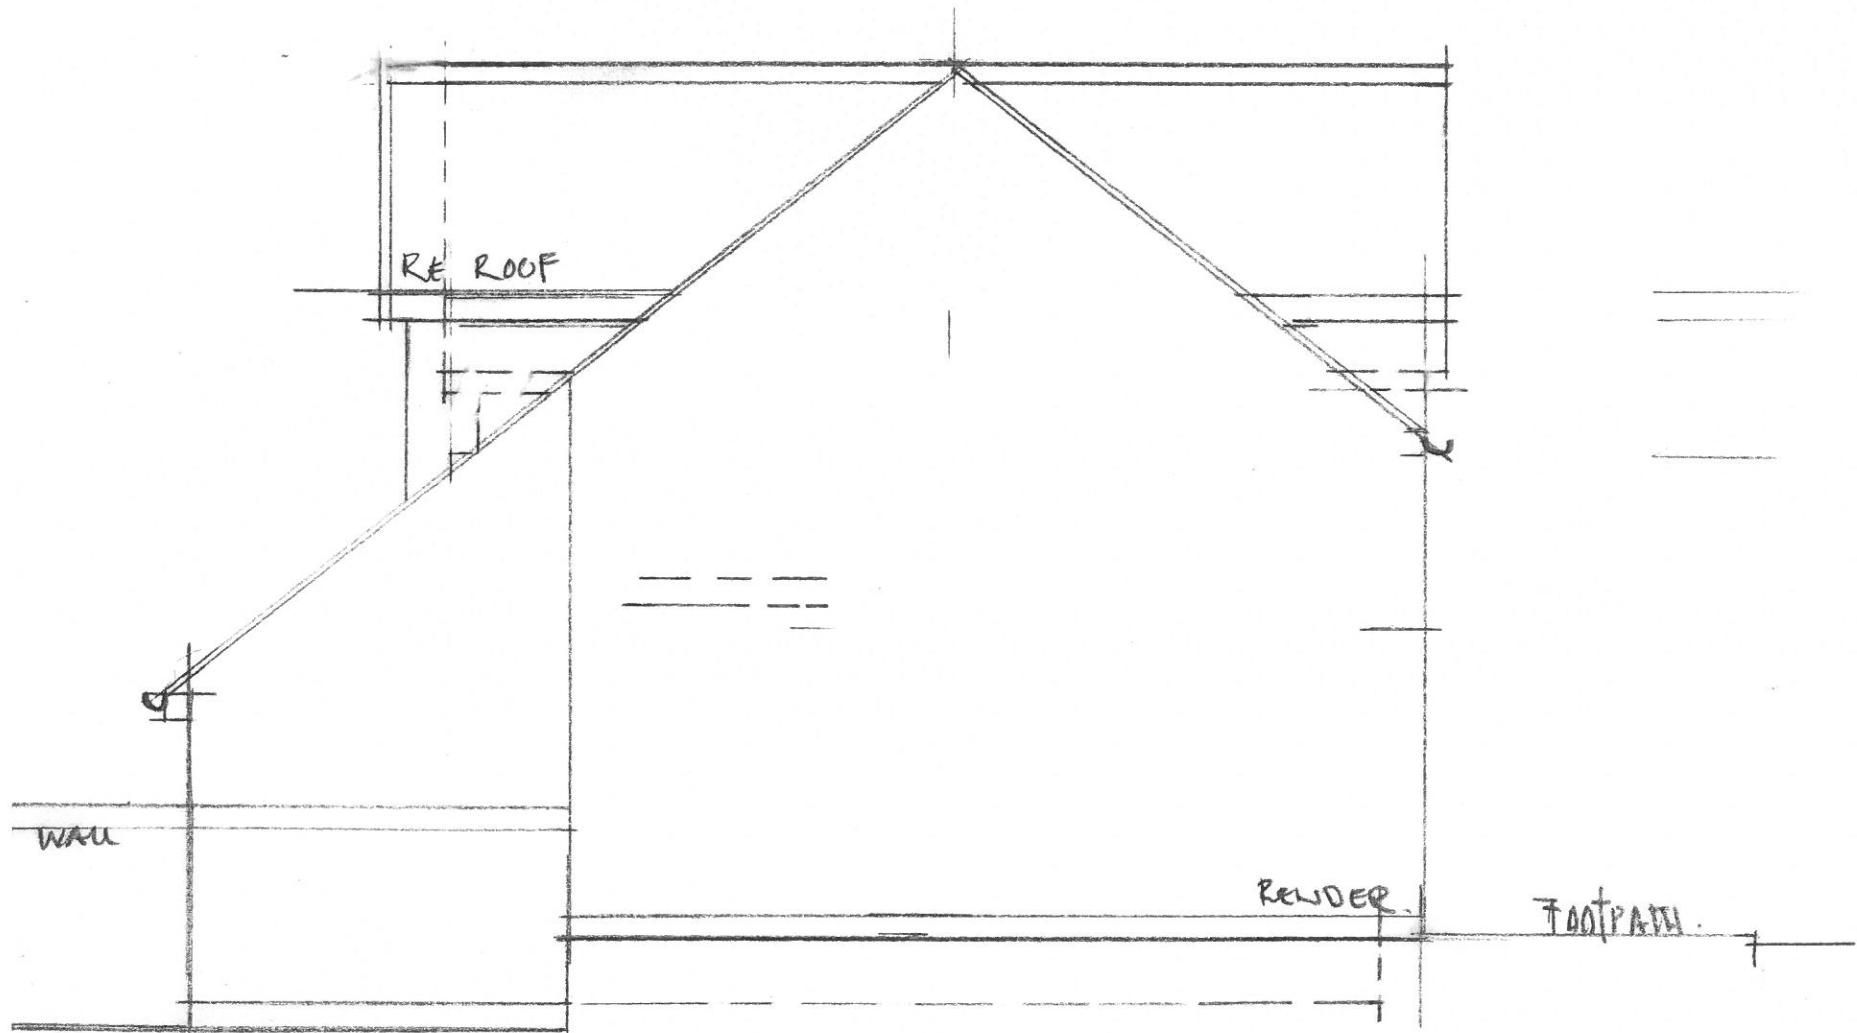


SIDE ELEVATION

QUINLIFFE ROAD BLACKPOOL

DWG 2021-3-6

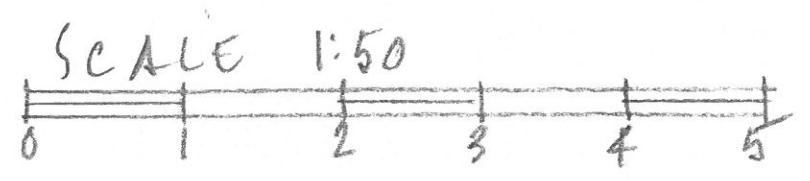


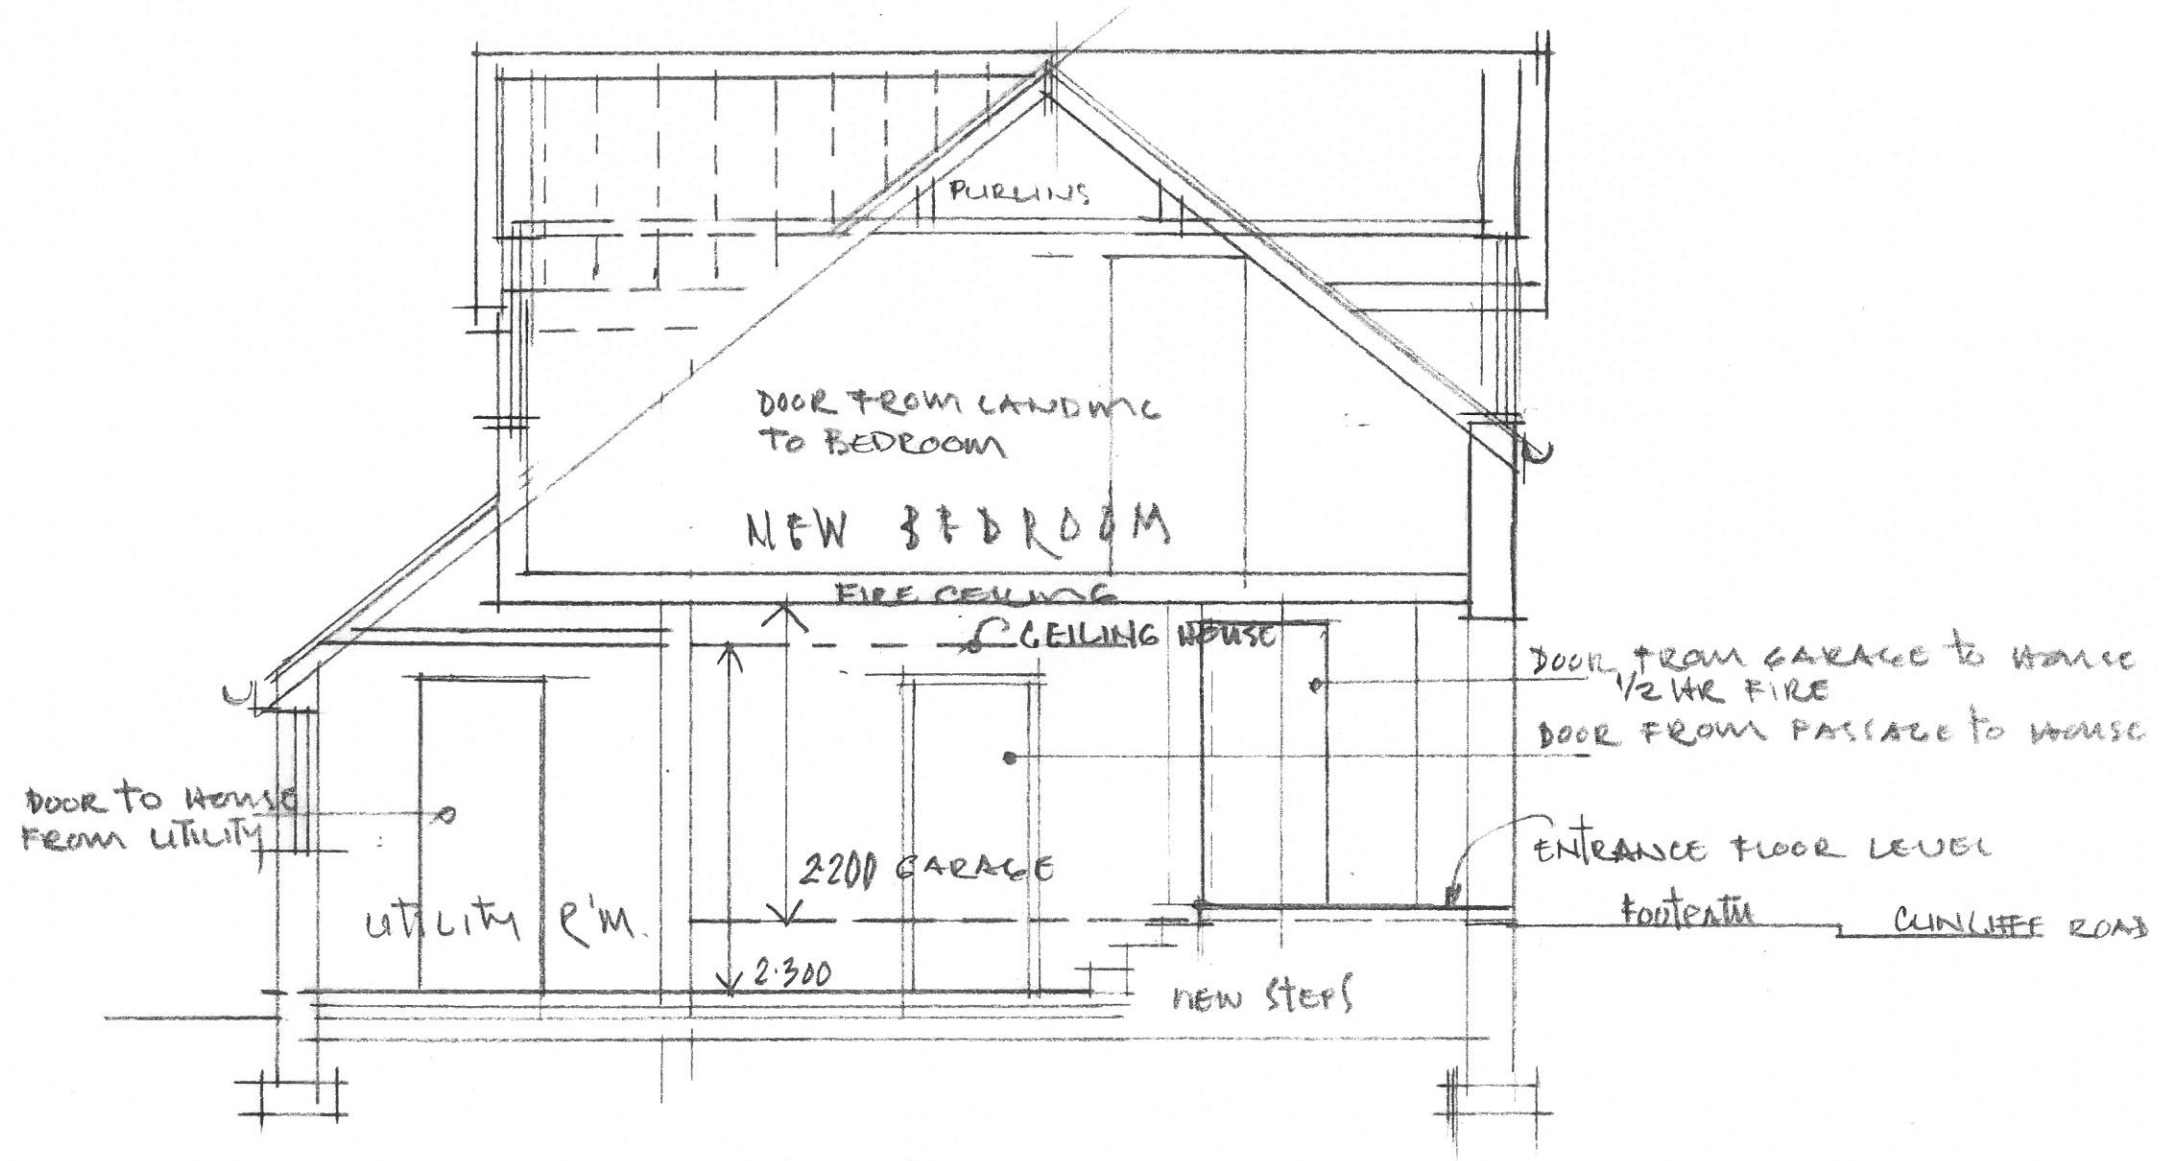

SECTION GARAGE

DWG 2021-3-7


CUNLIFFE ROAD BLACKPOOL

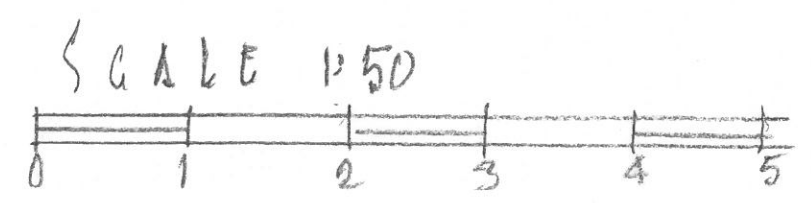




PROPERTY CUNLIFFE ROAD

REAR ELEVATION  
SCALE 1:50

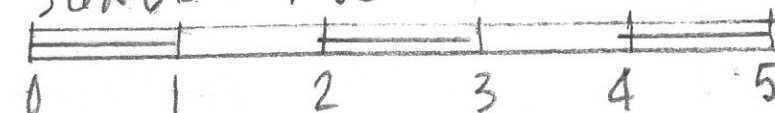

DWG 2021-3-8



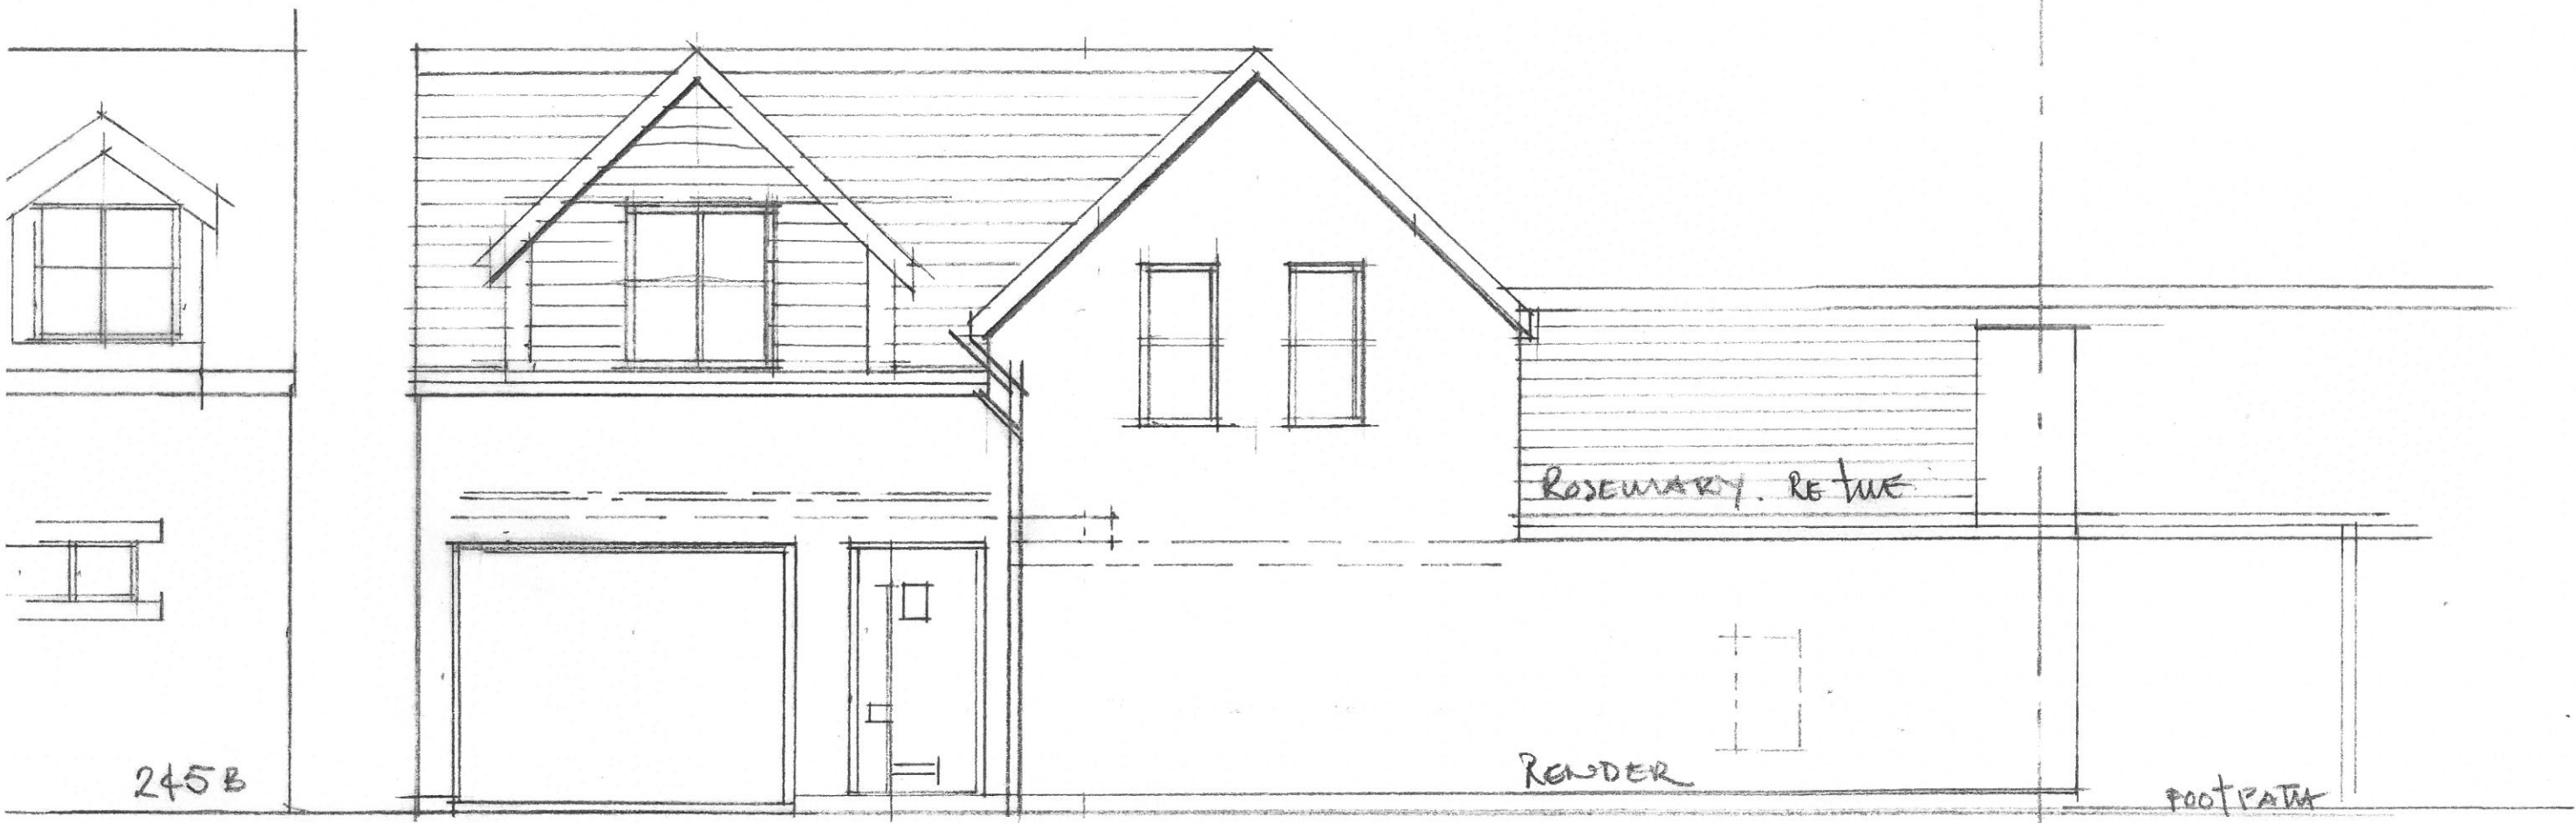

ROSEMARY RETIRE

RENDER

FOOTPATH

INTERNAL FLOOR

245B

CUNLIFFE ROAD

FRONT ELEVATION STREET

12.300 FRONTAGE

DWG 2021-3-9

SCALE 1:50

