


N

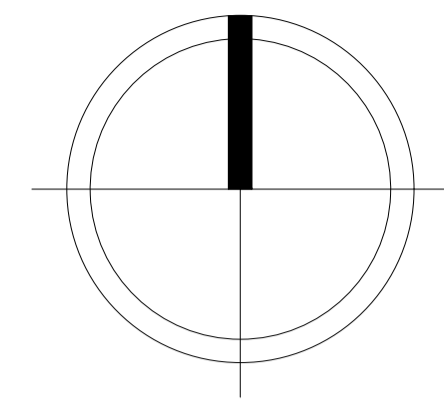

- NOTES.
1. All interior dimensions including ceiling heights are taken to and from finished surfaces unless stated otherwise.
 2. All levels and dimensions must be checked on site.
 3. For any discrepancies with the information depicted in this drawing please contact TR Architectural Services
 4. Responsibility cannot be accepted for alterations made to this drawing without prior permission from TR Architectural Services.
 5. These are planning drawings and room layout guidelines, they should not be used as a set of construction drawings. - Please refer to note 2.



ISSUED FOR APPROVAL

REV	DETAILS	DATE



20 - 22 Wenlock Road,
London,
N1 7GU
EMAIL: info@trarchitecturalservices.co.uk
www.trarchitecturalservices.co.uk


DRAWN BY	CHKD BY	DATE	SCALE
TR	TR	07/03/21	1:50@A1

CLIENT
Mr Anthony Hewitson


CONTRACT
12 Linden Avenue, Bootle, L30 3SB

DRAWING TITLE
Existing & Proposed Elevations


DRAWING No. R1802 - 102

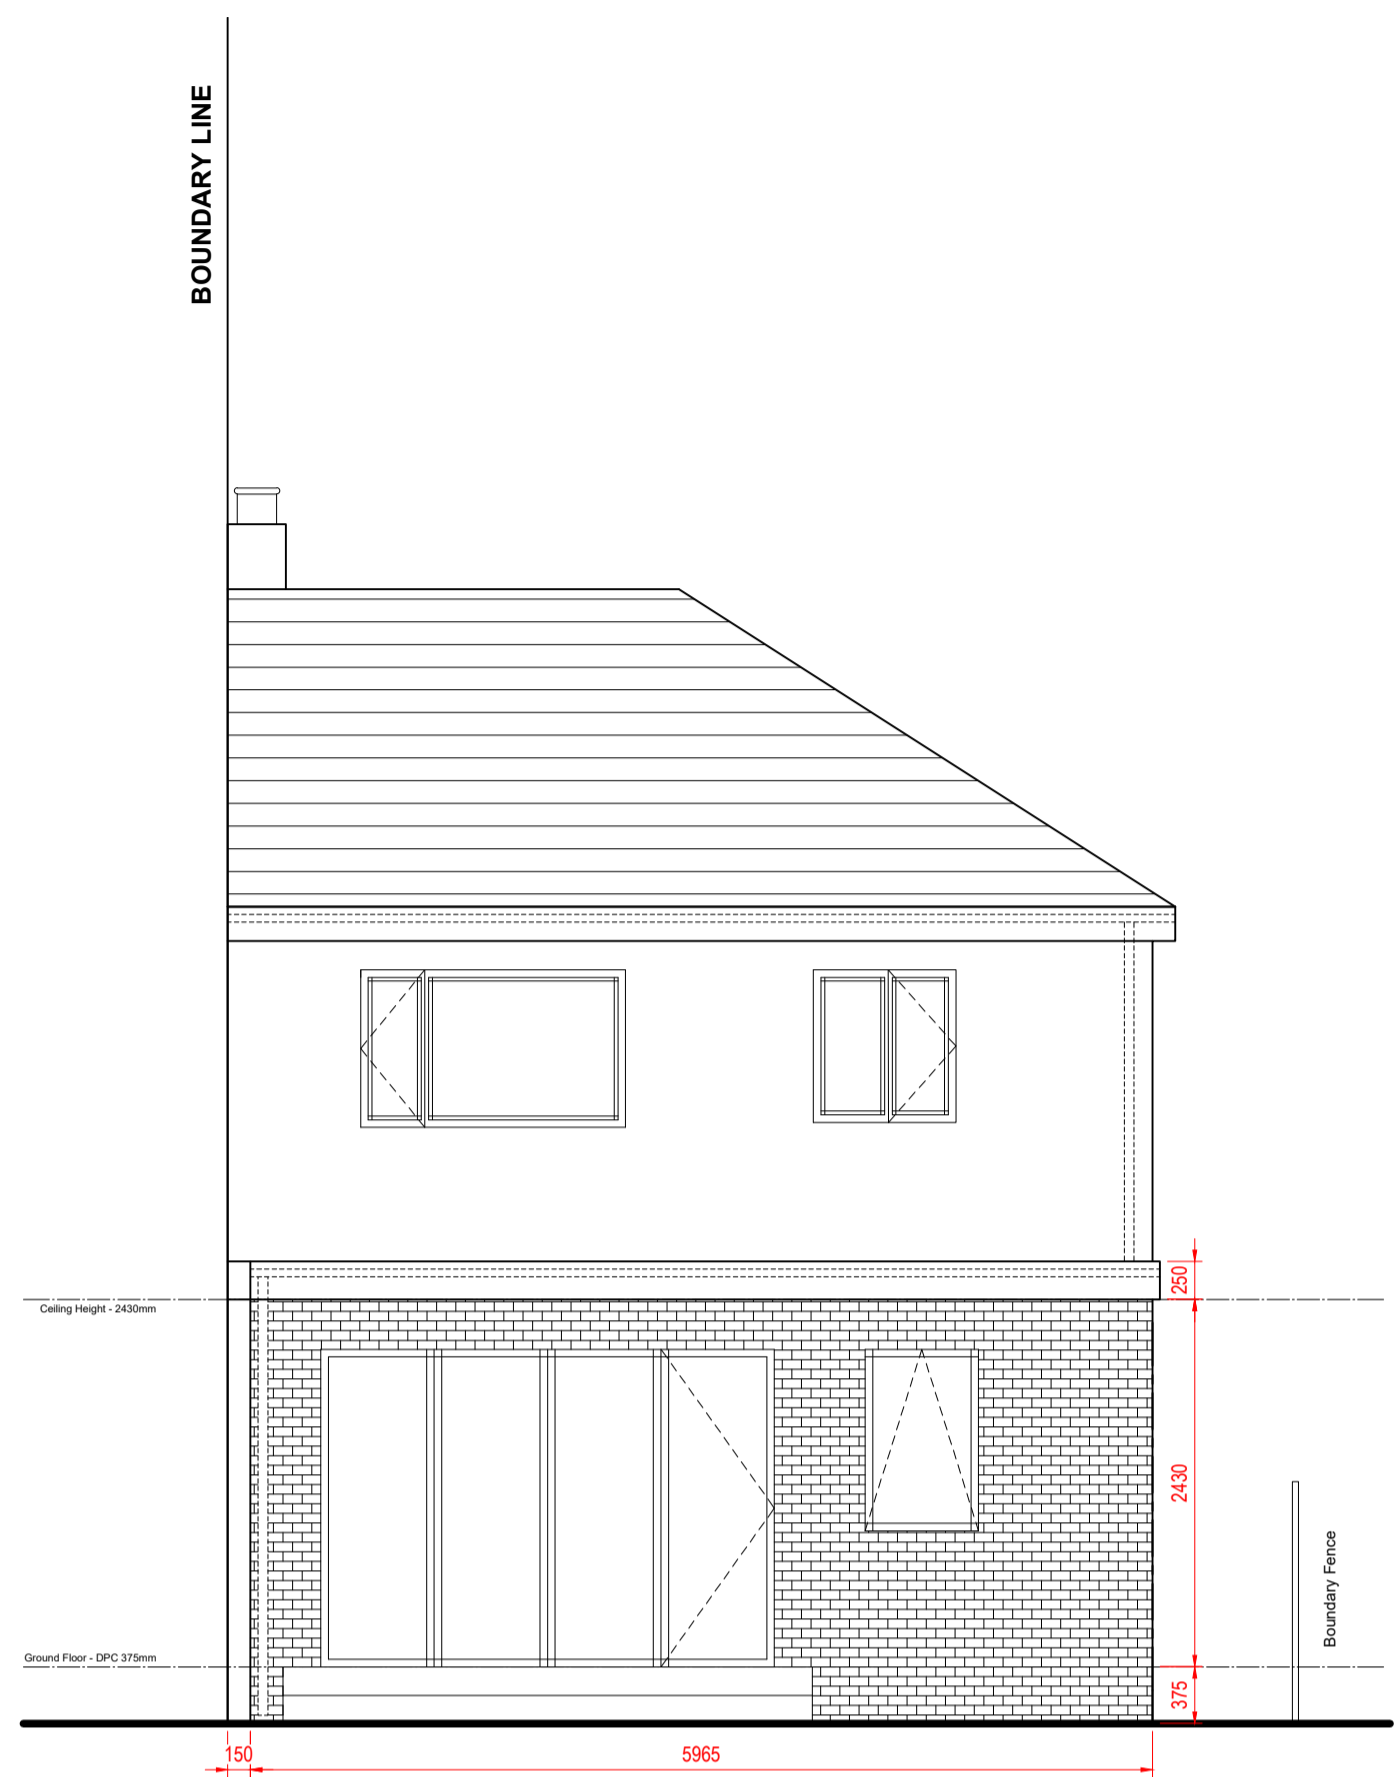


Proposed Rear Elevation
Scale - 1:50

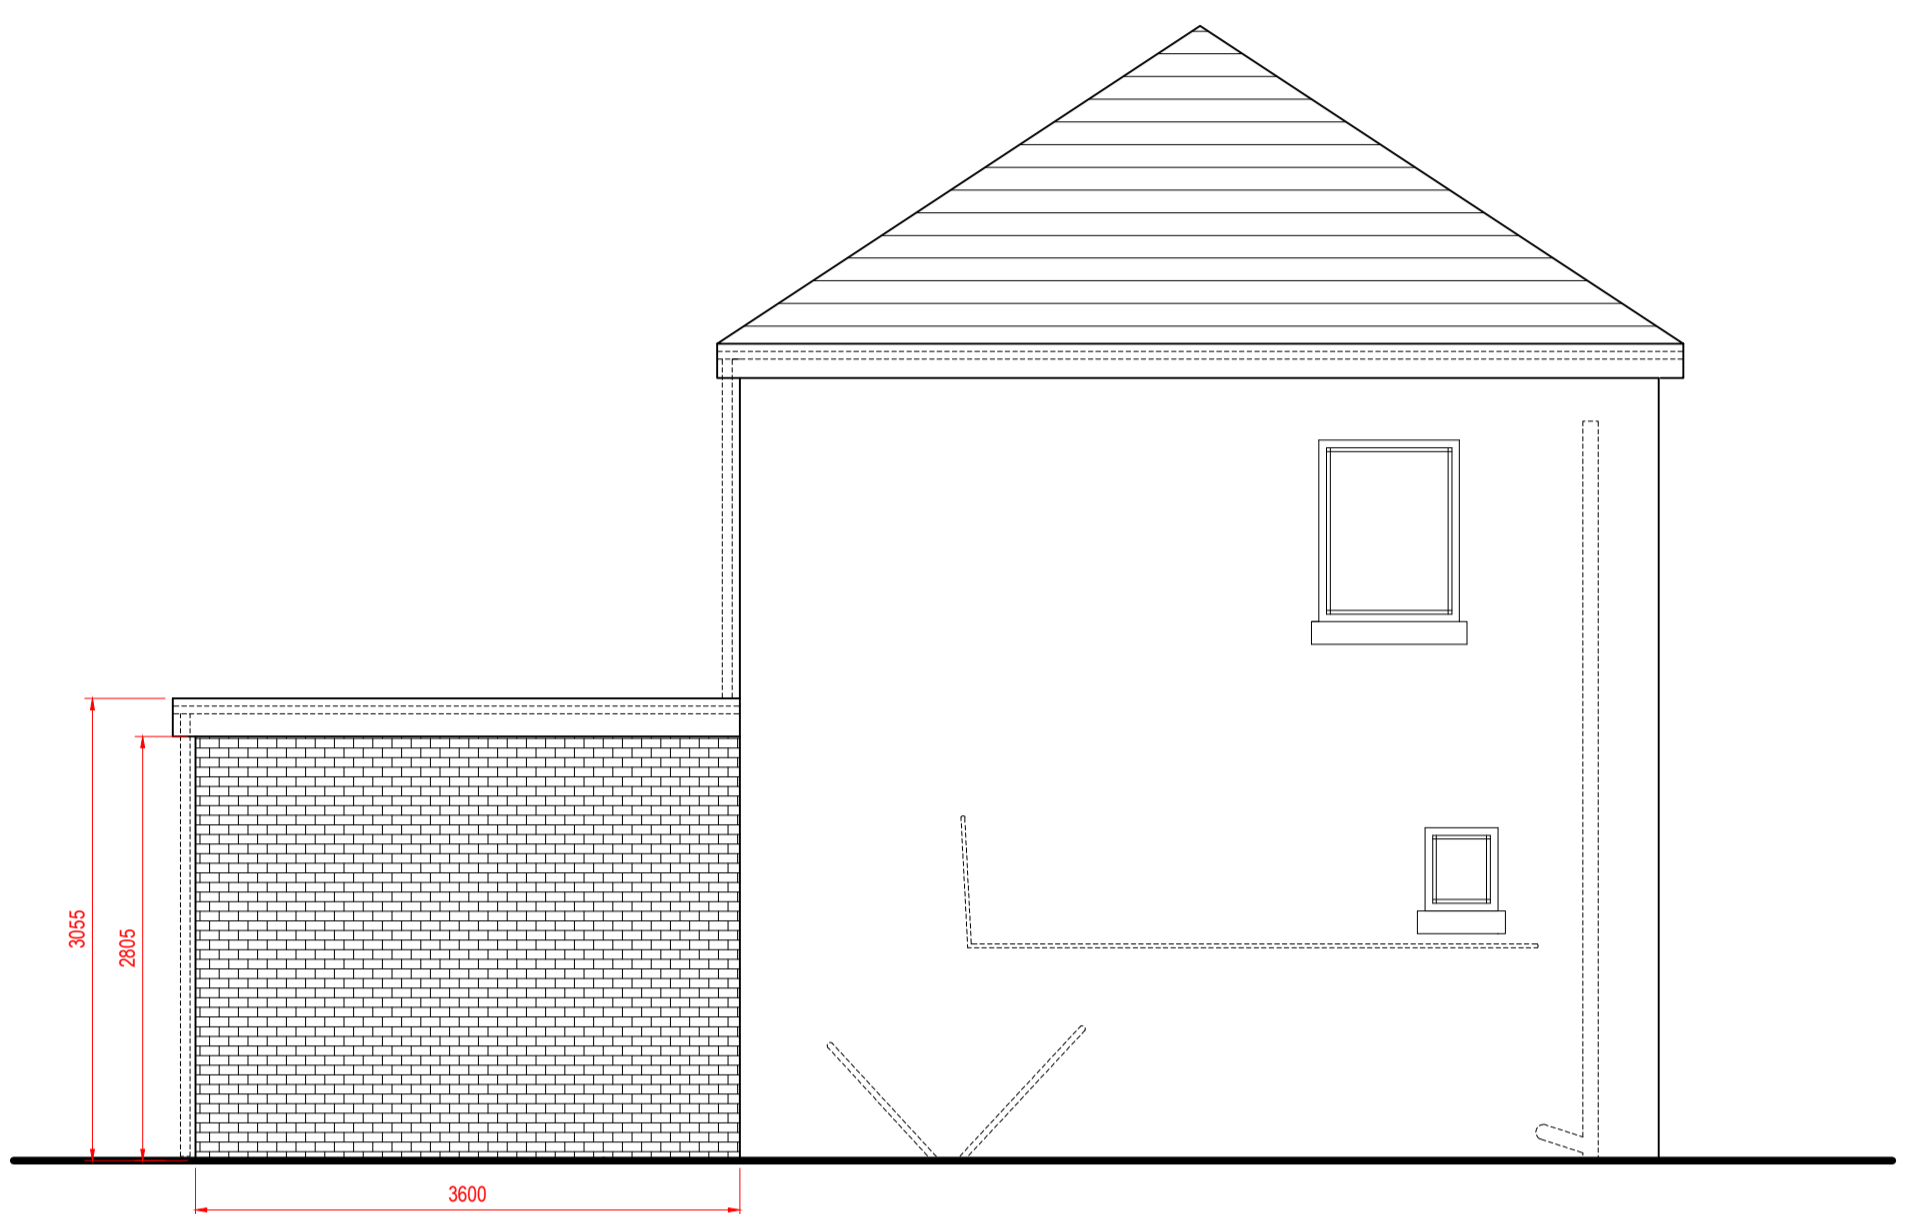


Proposed Side Elevation
Scale - 1:50

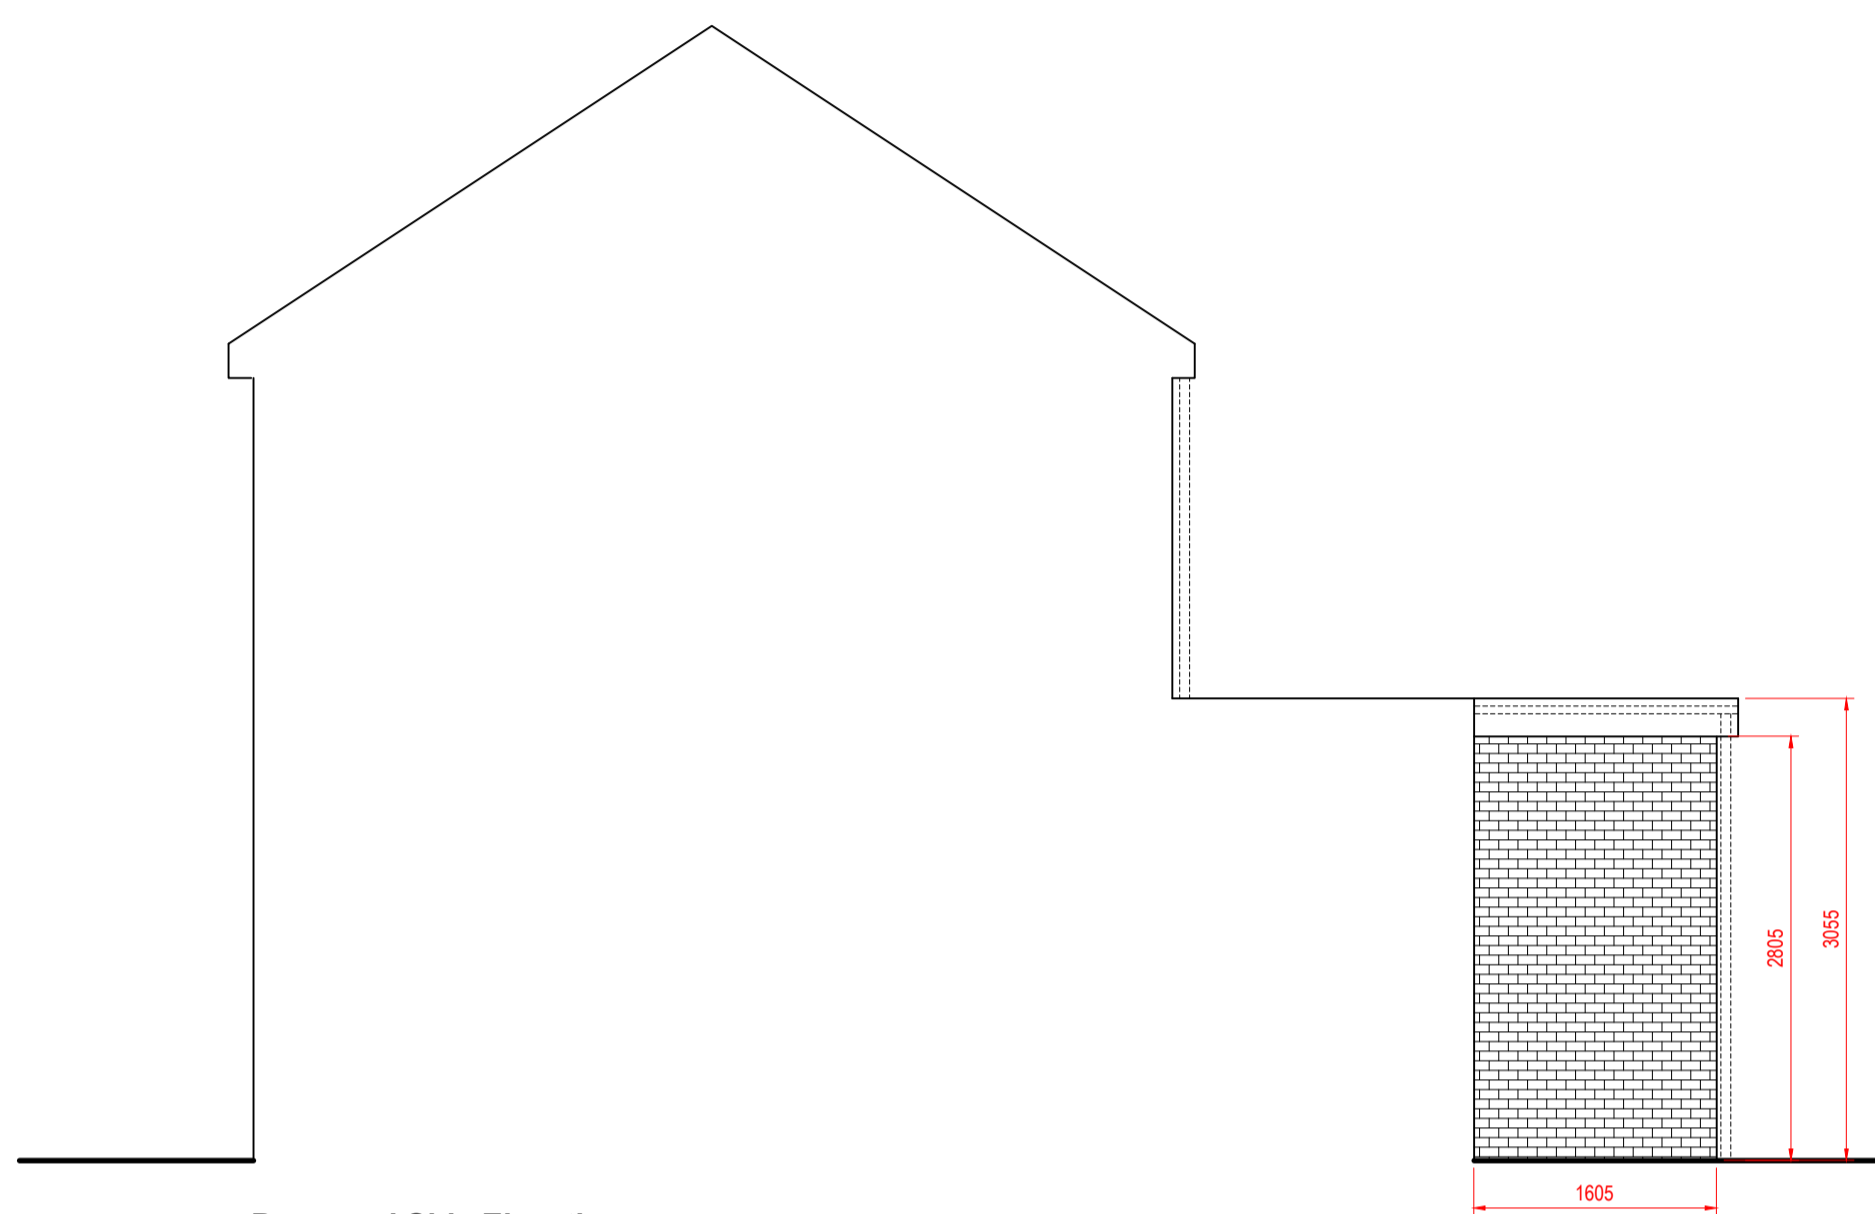


Proposed Side Elevation
Scale - 1:50

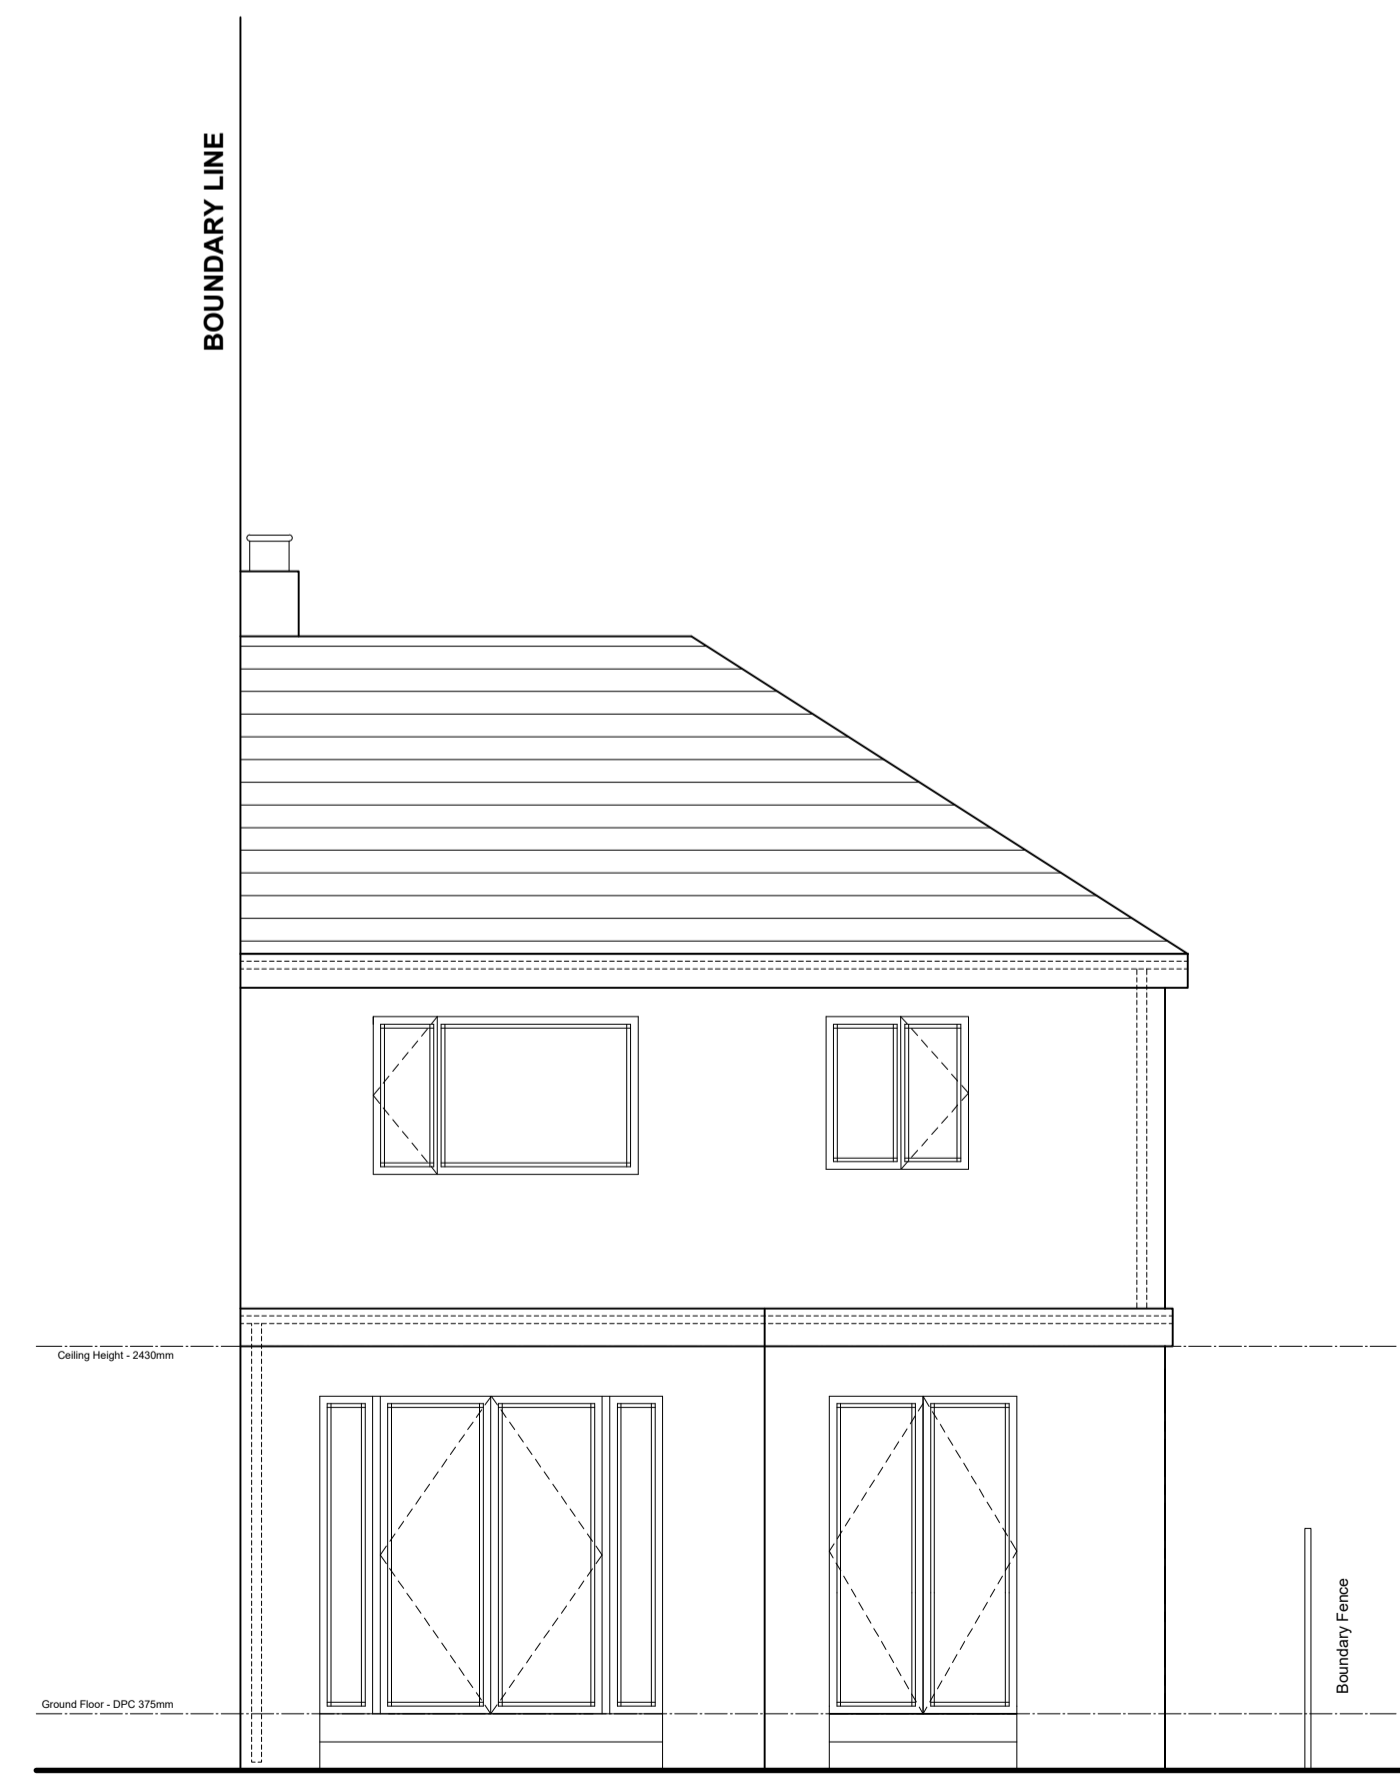

Existing Rear Elevation
Scale - 1:50

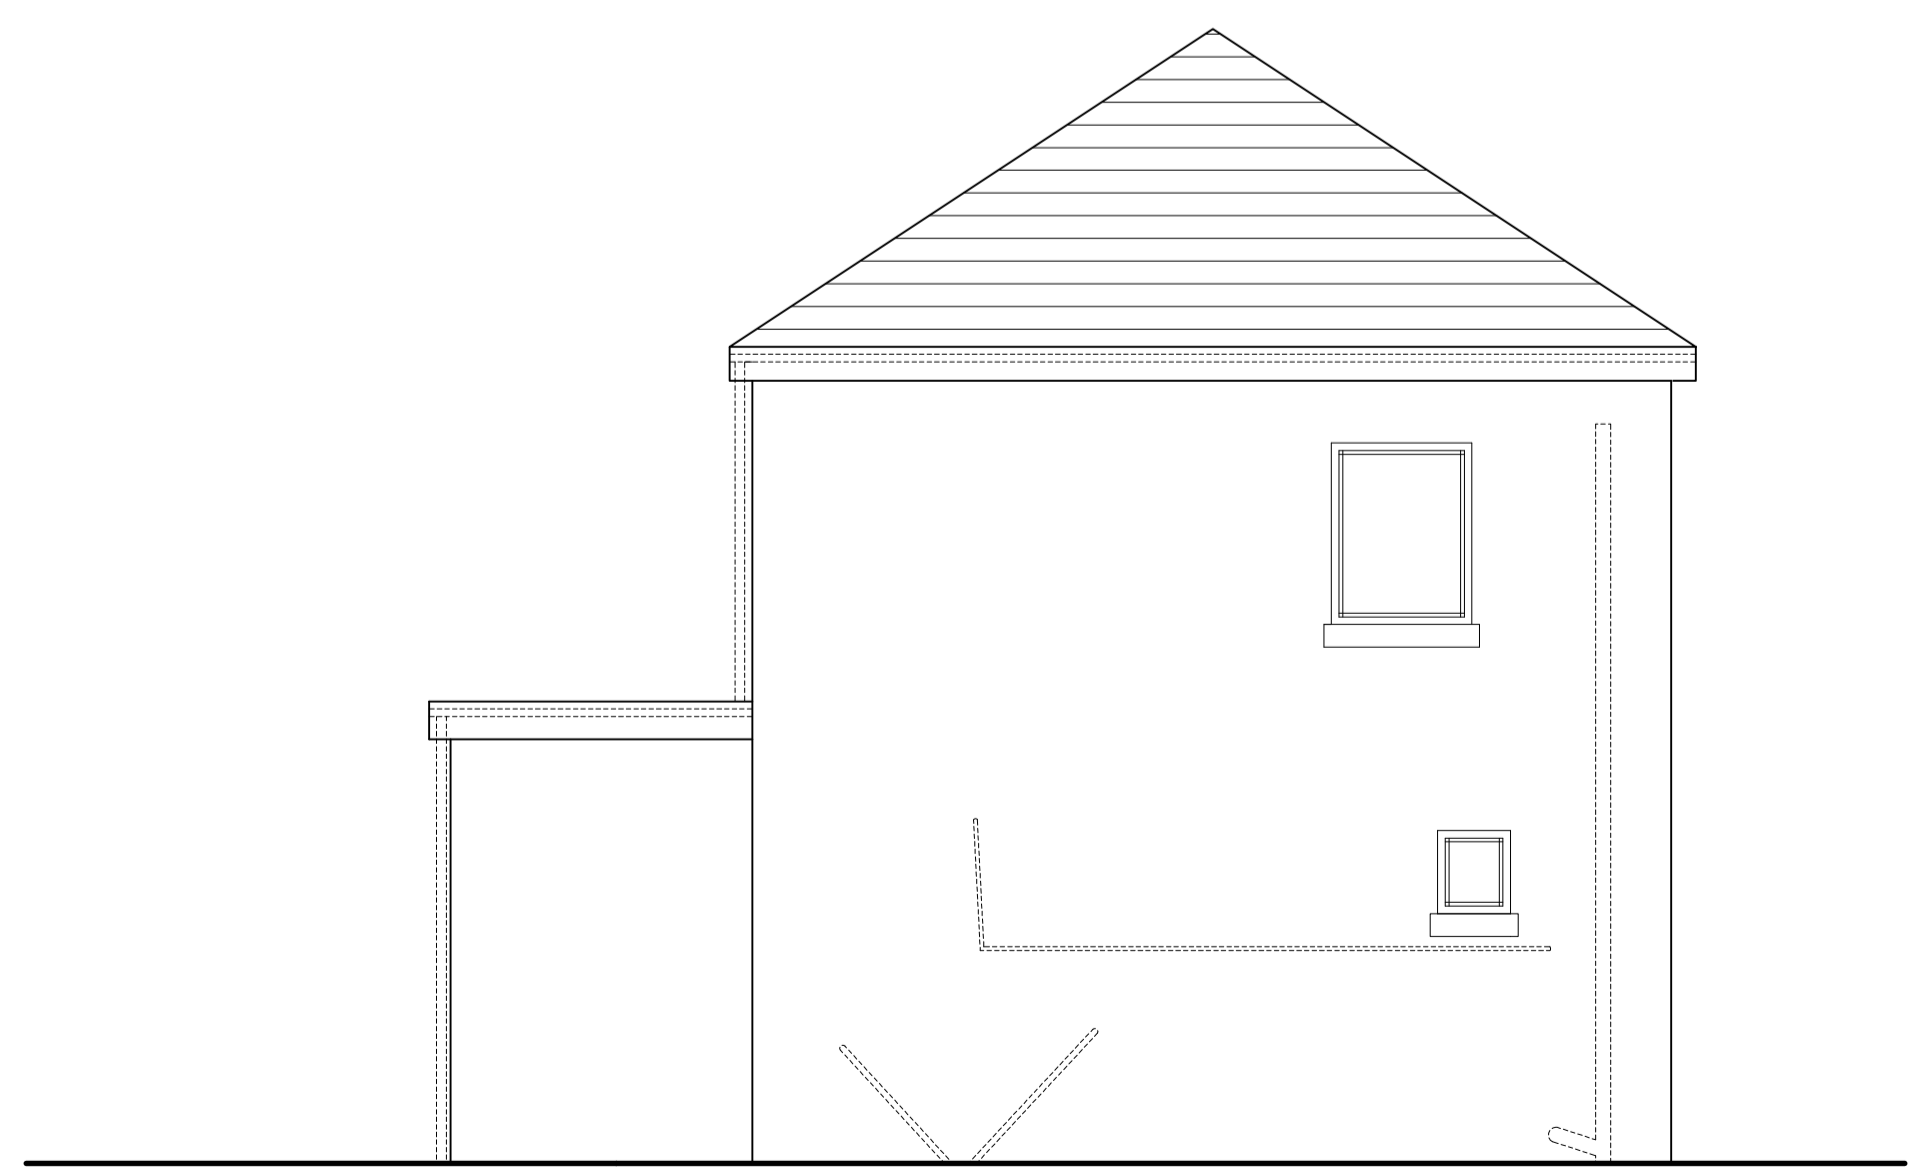

Existing Side Elevation
Scale - 1:50

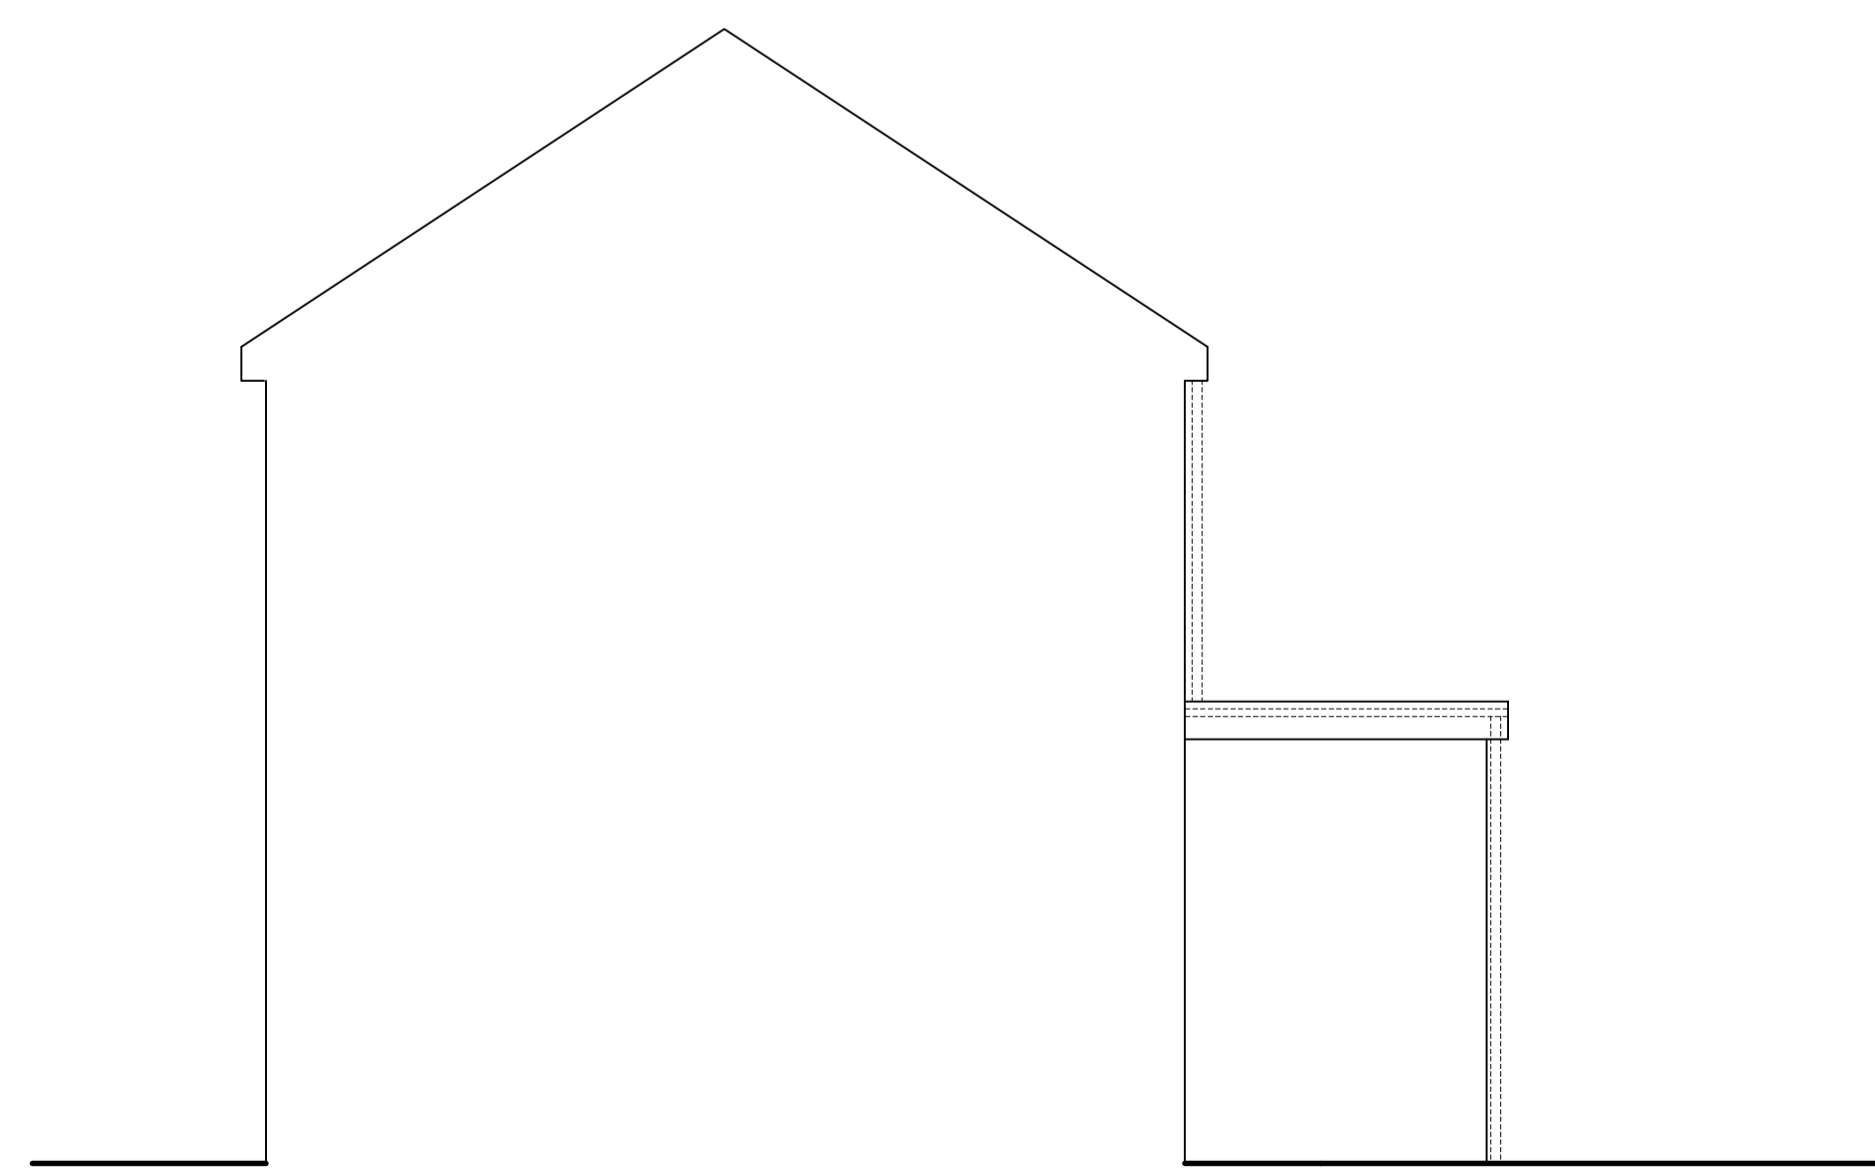

Existing Side Elevation
Scale - 1:50