

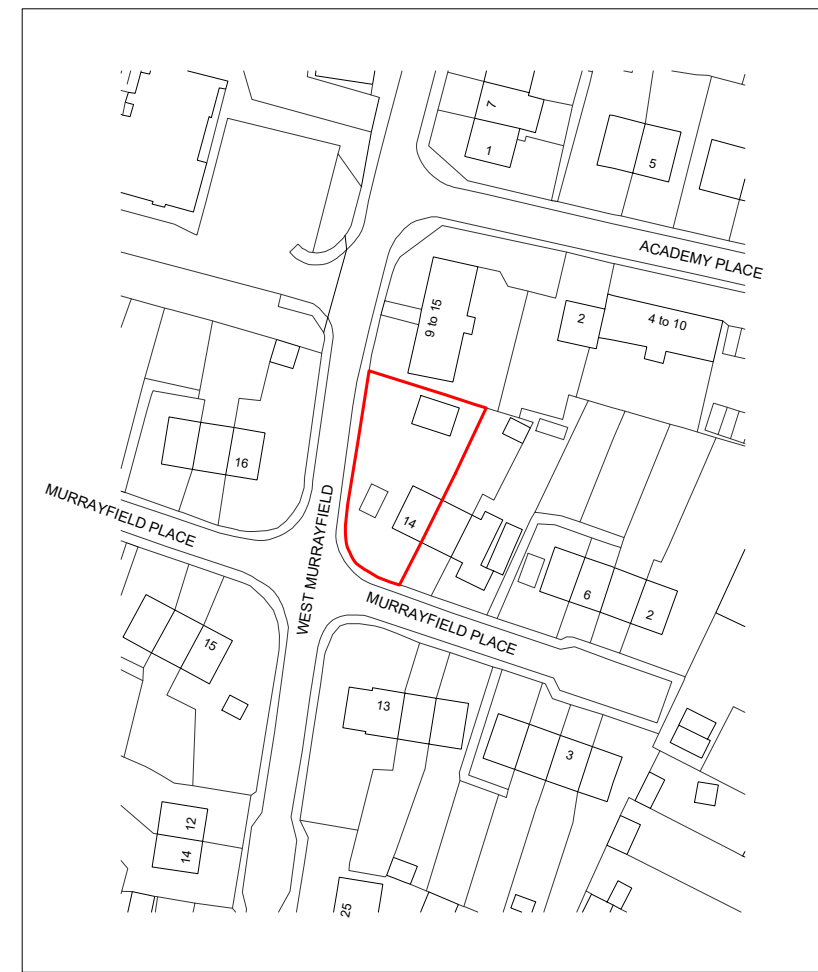


SITE PLAN AND PROPOSED NEW BOUNDARY SCALE 1:200

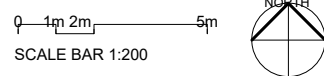

LOCATION PLAN AND PROPOSED NEW BOUNDARY SCALE 1:1250

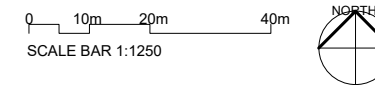

THIS IS A TRUE COPY OF THE DRAWING REFERRED TO IN THE ACCOMPANYING APPLICATION

SIGNED

DATE

architecture

17 Cockburn Street, FALKIRK, FK1 1DJ
Tel 01324 875723 Fax 01324 877017

client

MR GAVIN OGILVIE

project

PROPOSED ALTERATIONS AND EXTENSION TO HOUSE AT 14 MURRAYFIELD PLACE, BANNOCKBURN FK7 8NE

drawing

LOCATION AND SITE PLAN

scale

1:1250 & 1:200 @A3

drawn

IG/04/21

drawing no.

6248_LOC

rev