



Existing Ground Floor Plan
Scale:1:100

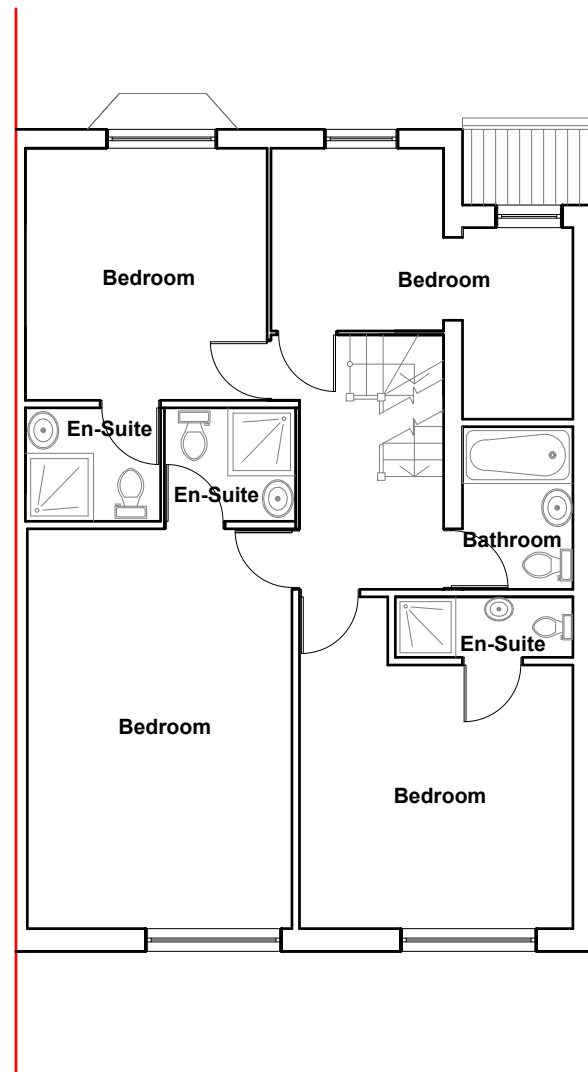


Existing First Floor Plan
Scale:1:100

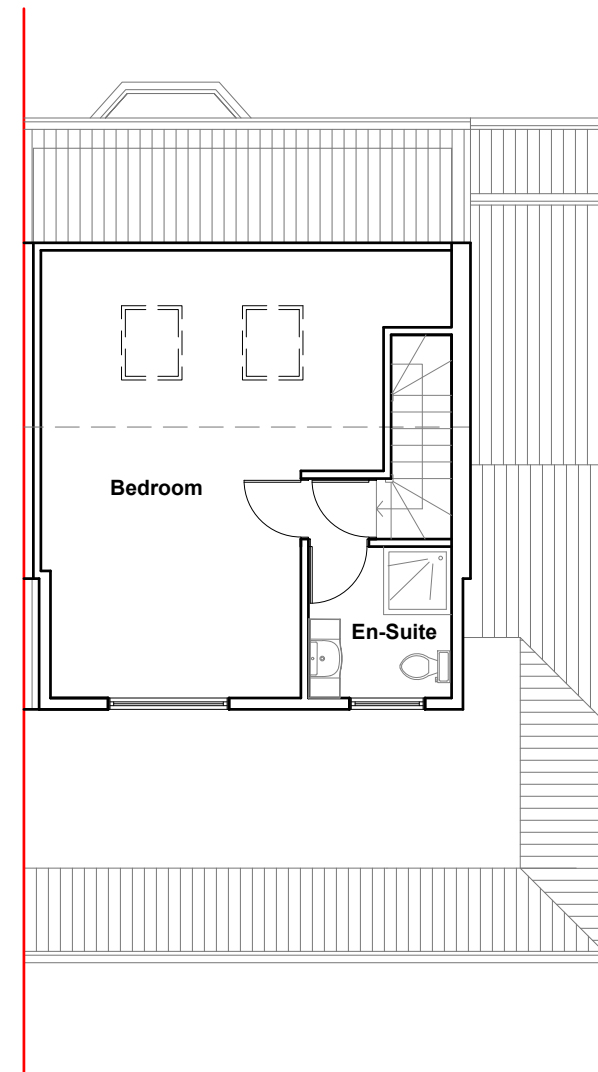


Existing Loft Floor Plan
Scale:1:100



	Project:	53 Carlisle Avenue, London, W3 7NL	Title:	Existing Floor Plans	Scale: 1:100 @ A3
	Date:	12.03.2018	Drawing No.:	3020A - 01/FP	
	Revision				
239 Western Road, Southall, Middx, UB2 5HS Tel: 020 8571 1369 info@multicreation.co.uk					

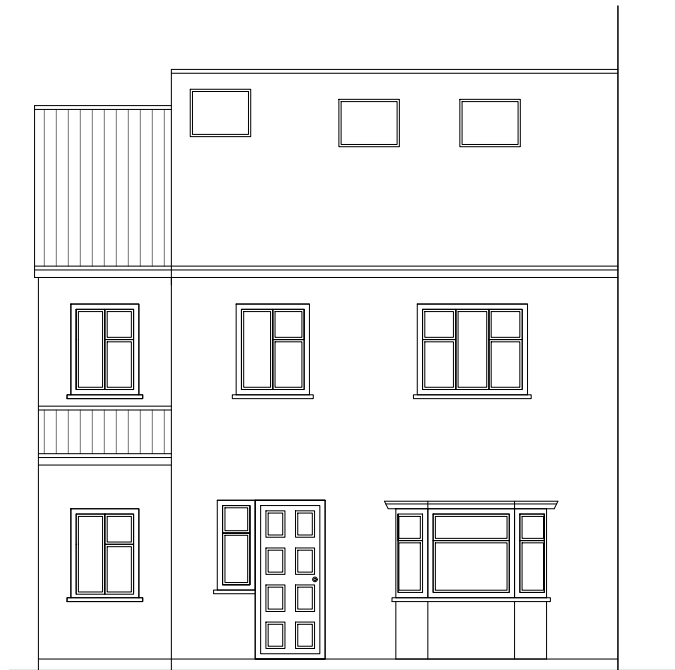


Existing Front Elevation
Scale:1:100

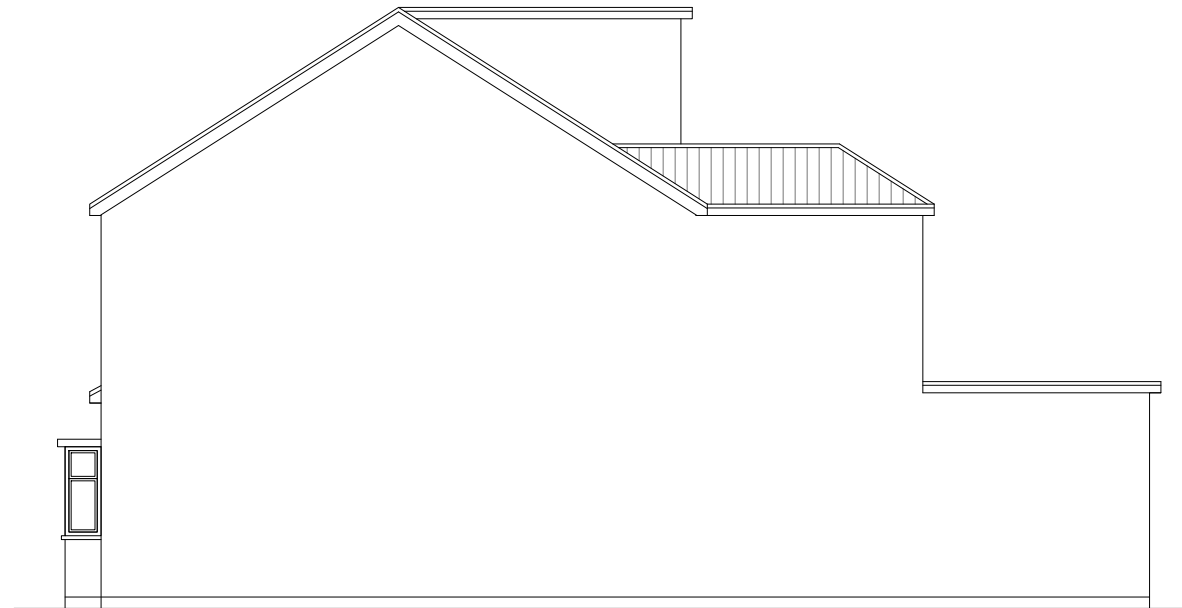

Existing Side Elevation
Scale:1:100




Existing Rear Elevation
Scale:1:100

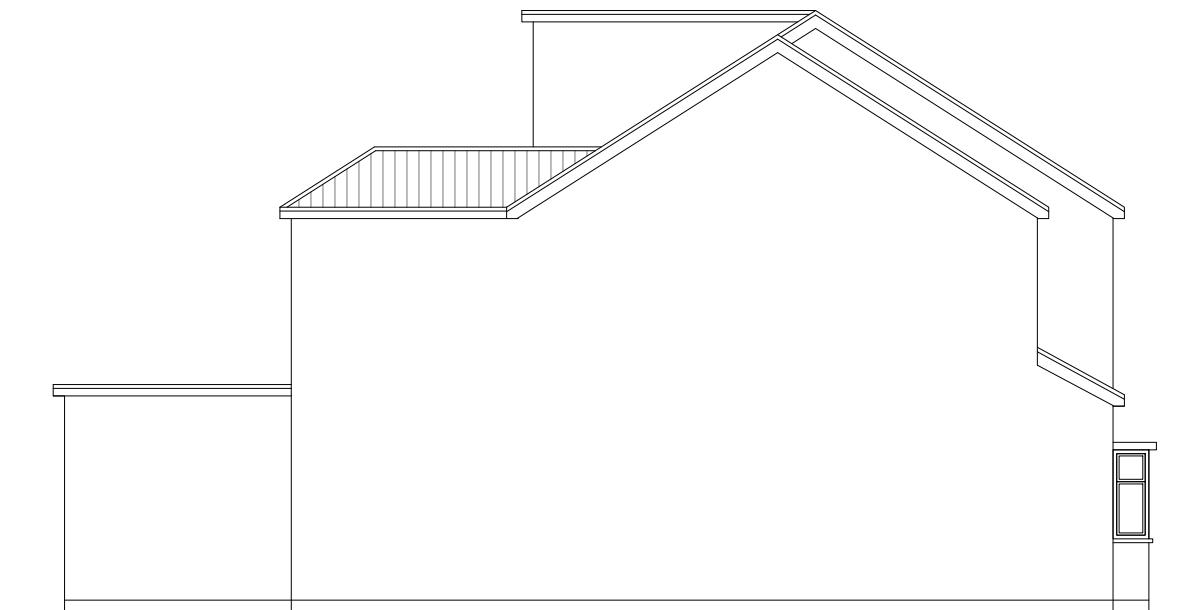

Existing Side Elevation
Scale:1:100



	Project:	Title:	Scale: 1:100 @ A3
	53 Carlisle Avenue, London, W3 7NL	Existing Elevations	Date: 12.03.2018
			Drawing No.: 3020A - 02/FP
			Revision
239 Western Road, Southall, Middx, UB2 5HS Tel: 020 8571 1369 info@multicreation.co.uk			

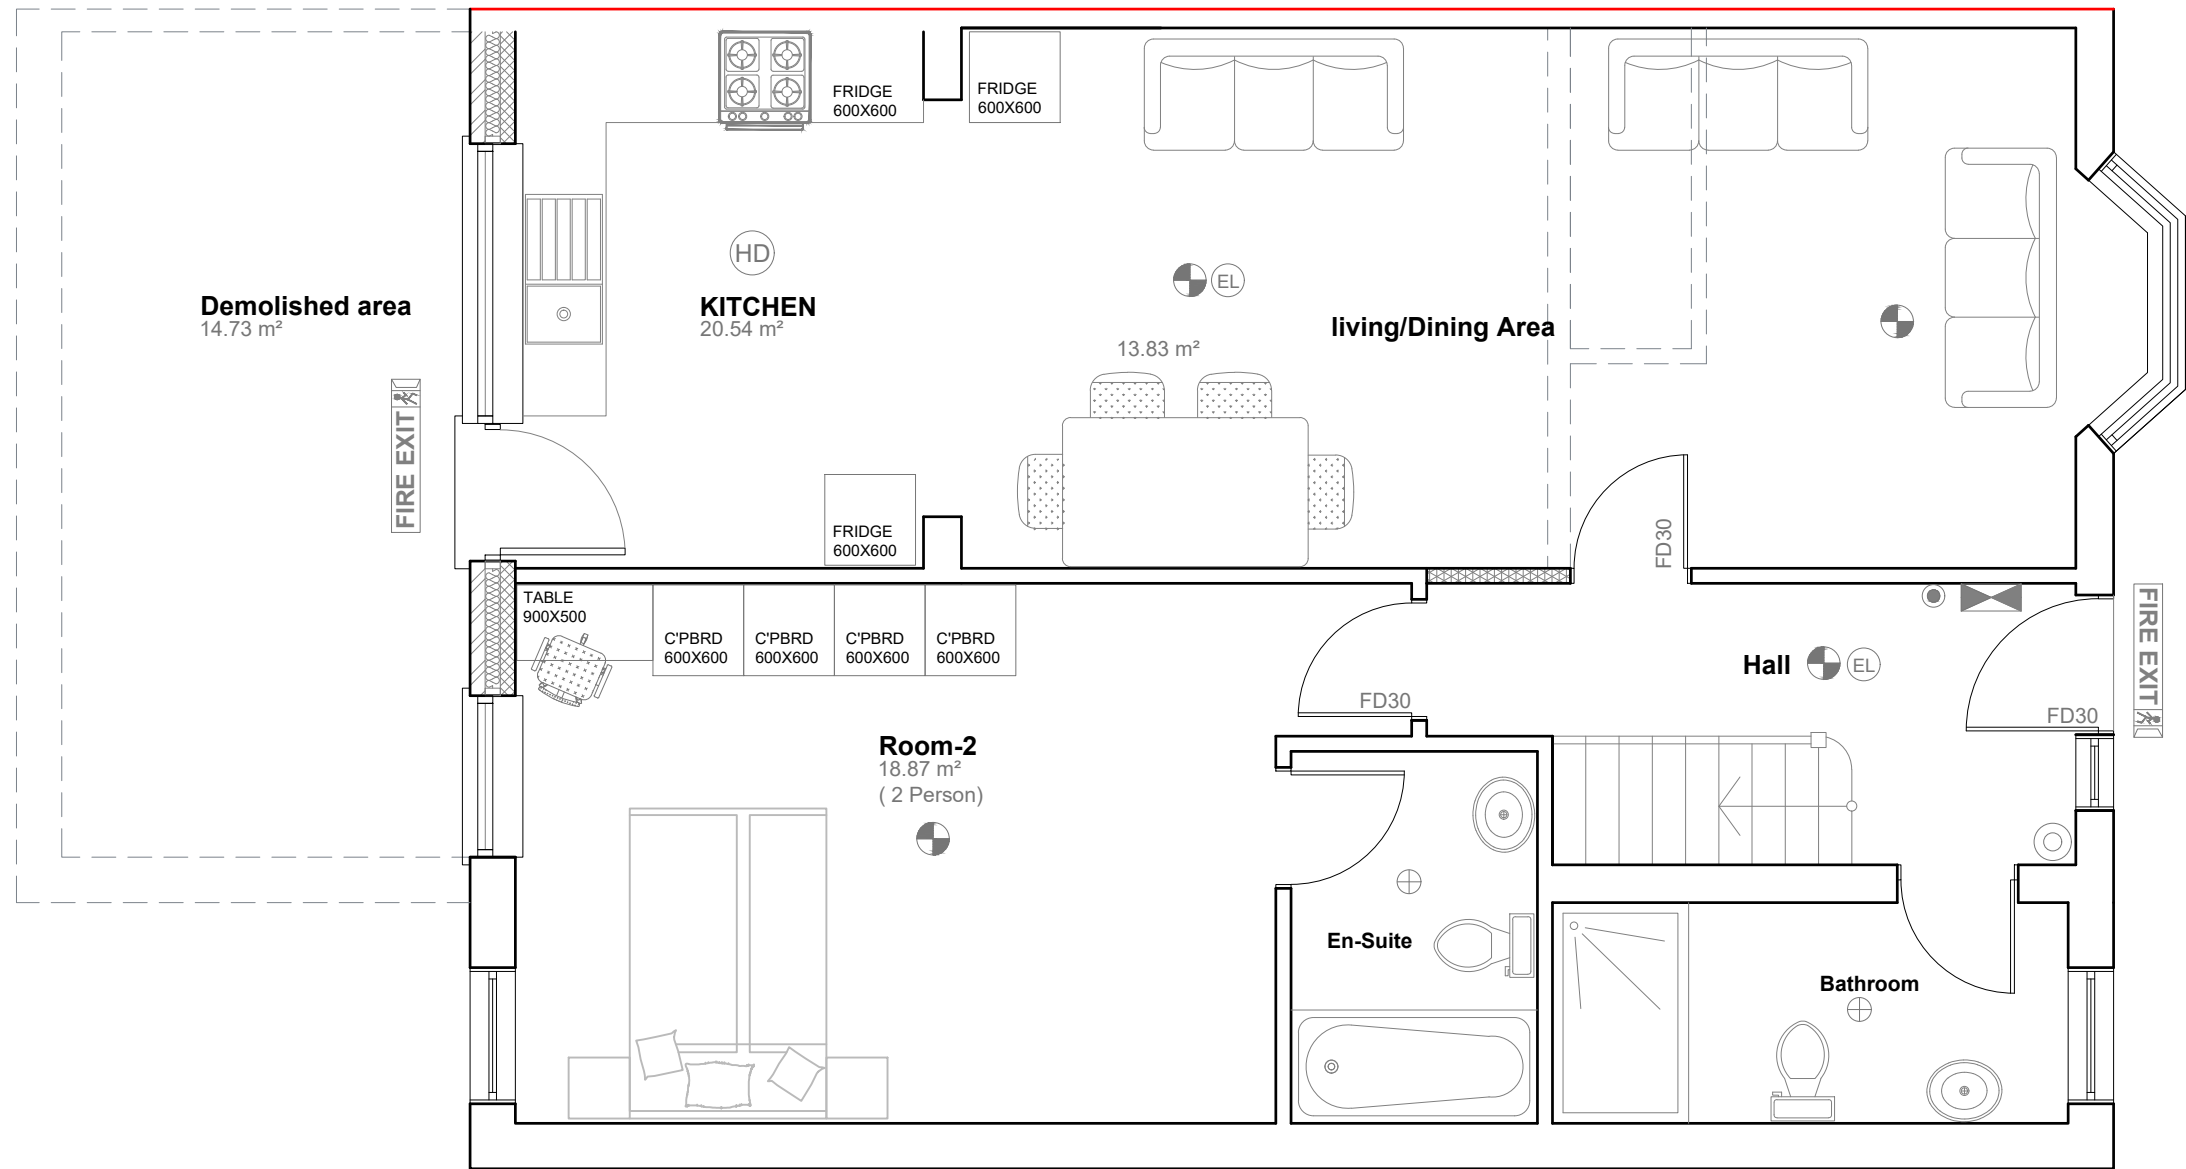

FD 30 Fire check doors 30 min fire resistance

HD Heat Detector comply with BS 5466 2:2003

SA Smoke alarm/detector to comply with BS 5839

EL Emergency lights To be Installed in Accordance with BS5266: 2005

FS Foam 6 litre foam spray

CP Call Point

FAS Fire Alarm System comly with BS 5838

FIRE EXIT Fire Exit Sign Comply with BS 5499

CM Carbon Monoxide Detector


EV Extract Vent

Proposed Ground Floor Plan
Scale 1:50


Capacity to be reduced to 10 Persons
GIA = 179.93m²

	Project:	Title:	Scale: 1:50 @ A3
	53 Carlisle Avenue, London, W3 7NL	Proposed Ground Floor Plan	Date: 12.03.2018
			Drawing No.: 3020A - 03/FP
			Revision
239 Western Road, Southall, Middx, UB2 5HS Tel: 020 8571 1369 info@multicreation.co.uk			



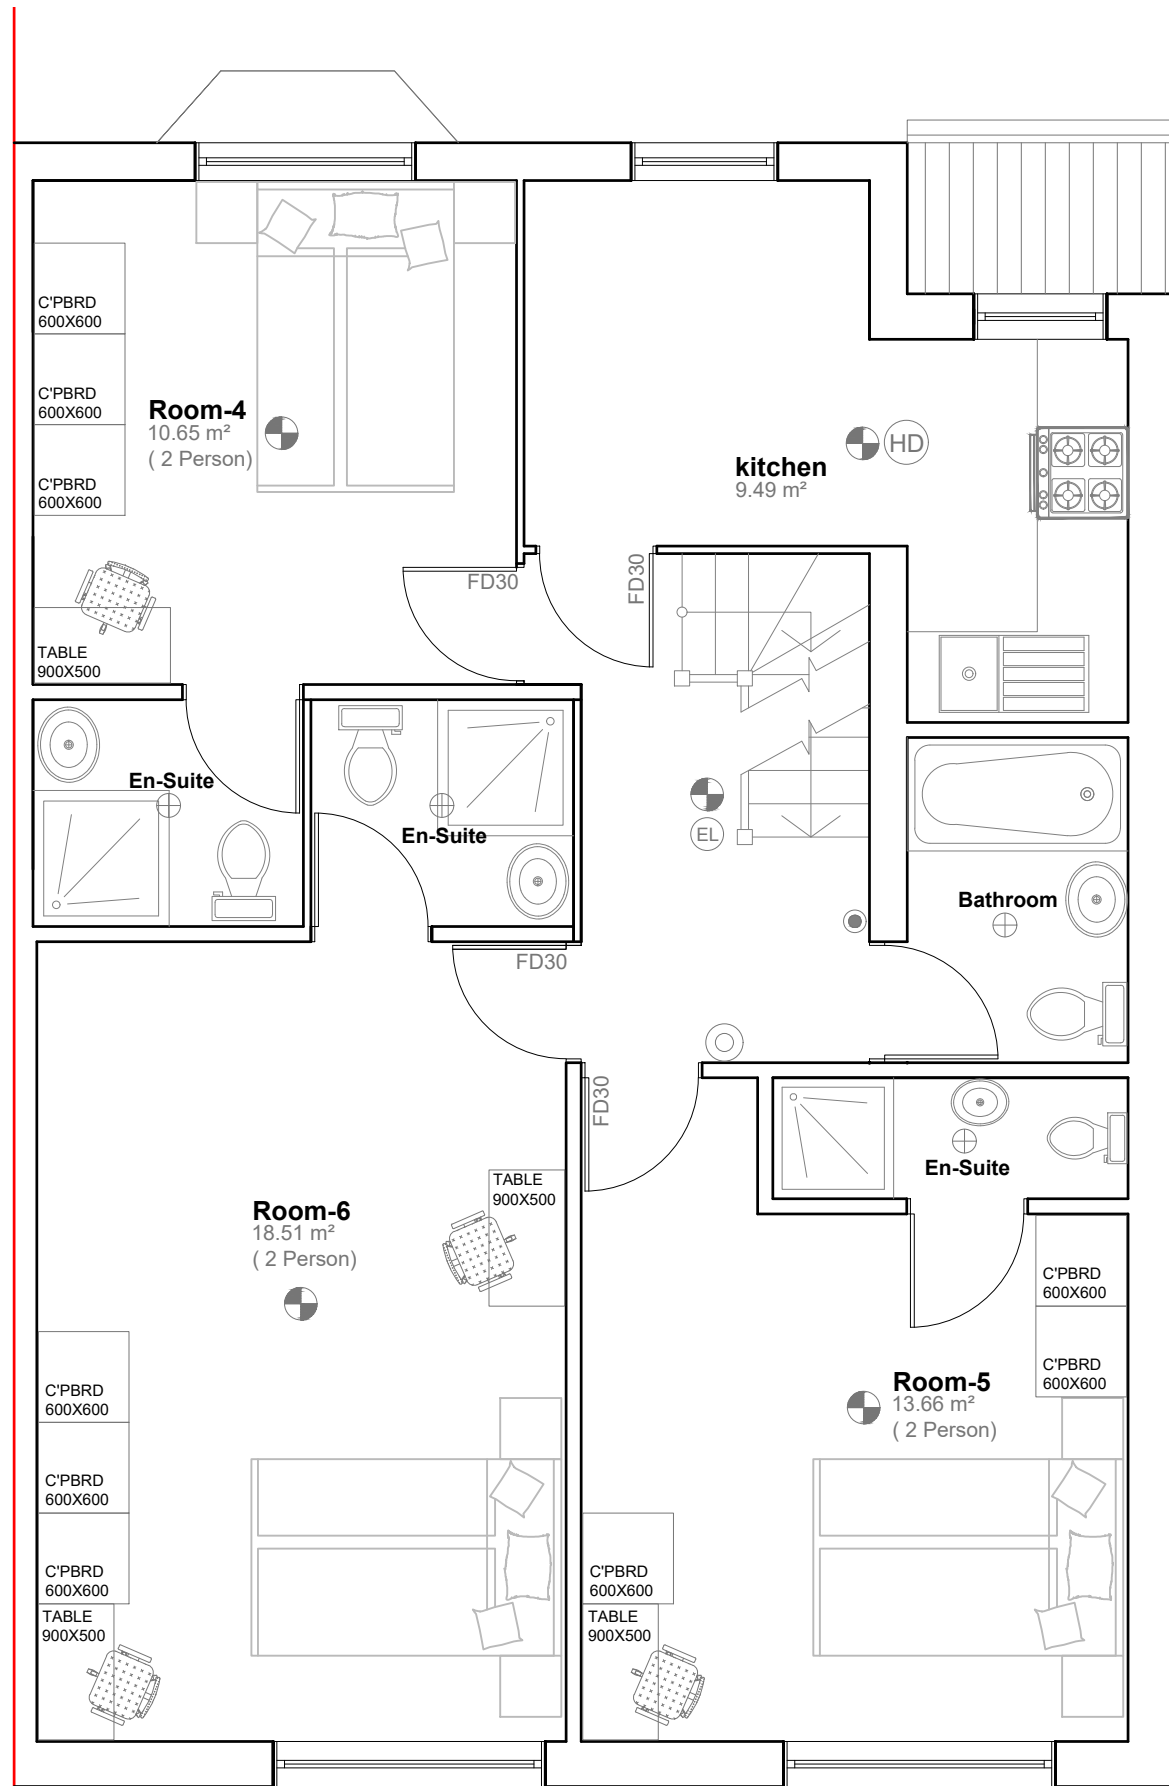

Proposed First Floor Plan
Scale 1:50

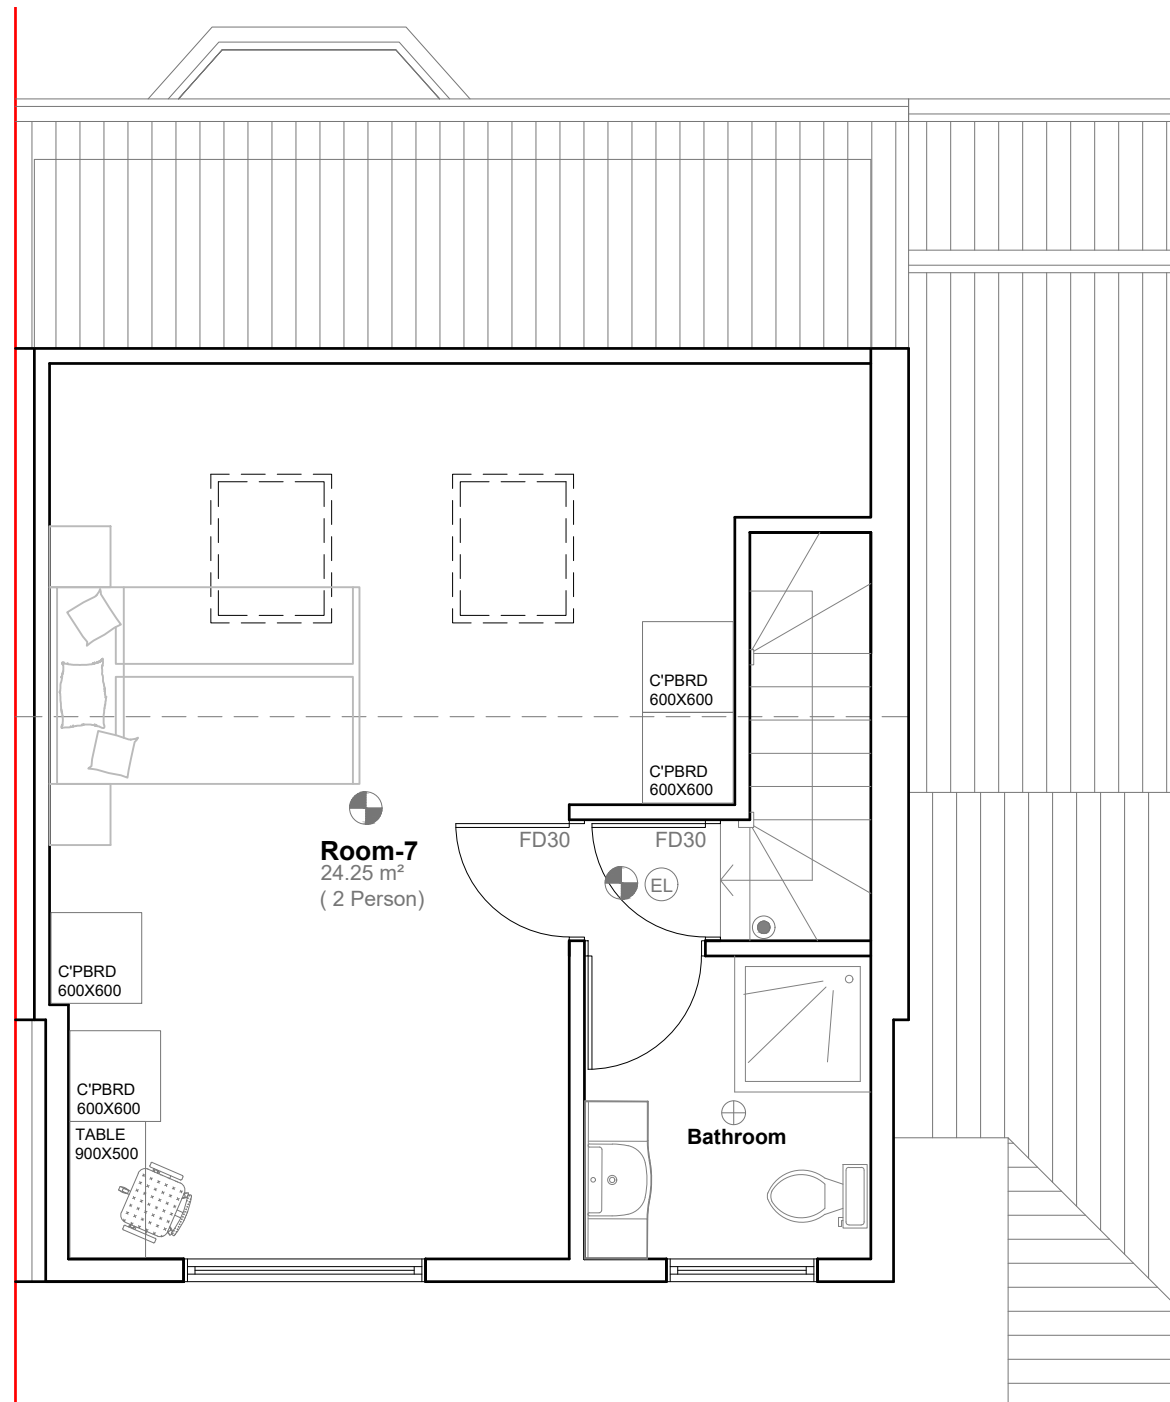


Proposed Loft Plan
Scale 1:50



	Project:	53 Carlisle Avenue, London, W3 7NL	Title:	Proposed First & Loft Floor Plans	Scale: 1:50 @ A3
	Date:	12.03.2018	Drawing No.:	3020A - 04/FP	
	Revision				
239 Western Road, Southall, Middx, UB2 5HS Tel: 020 8571 1369 info@multicreation.co.uk					




PROPOSED
FRONT ELEVATION 1:100

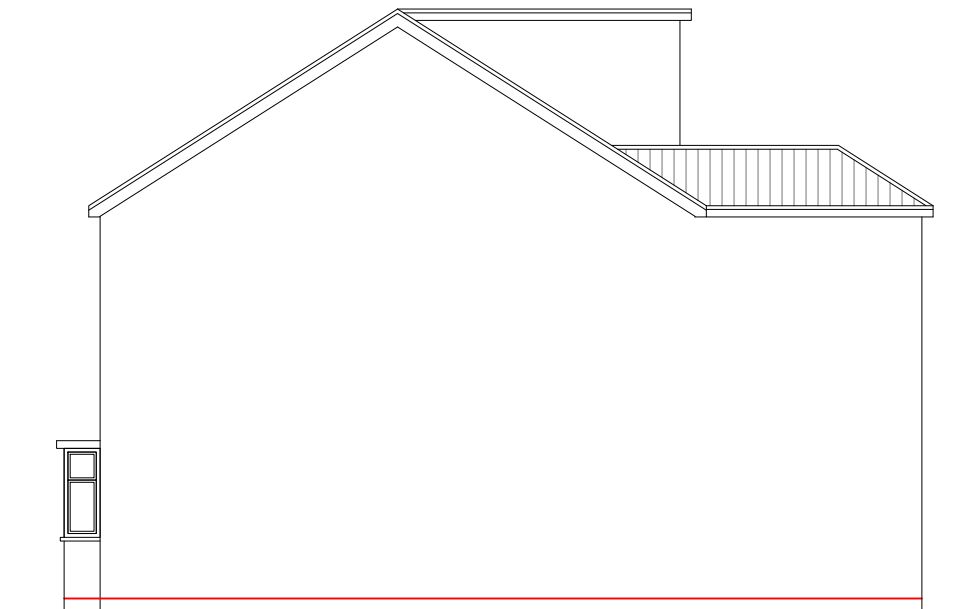

PROPOSED
SIDE ELEVATION 1:100





PROPOSED
REAR ELEVATION 1:100

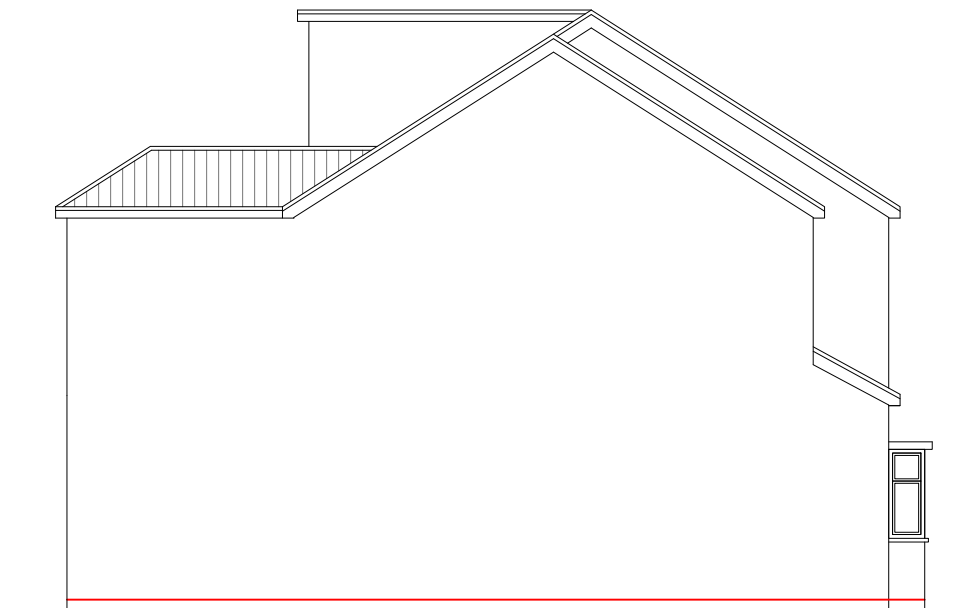


PROPOSED
SIDE ELEVATION 1:100



	Project:	Title:	Scale: 1:100 @ A3				
	53 Carlisle Avenue, London, W3 7NL	Proposed Elevations	Date: 12.03.2018				
			Drawing No.: 3020A - 05/FP				
			Revision				
			<table border="1"> <tr> <td></td> <td></td> <td></td> <td></td> </tr> </table>				
239 Western Road, Southall, Middx, UB2 5HS Tel: 020 8571 1369 info@multicreation.co.uk							

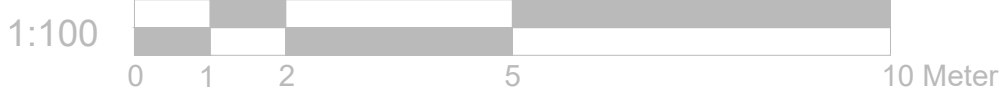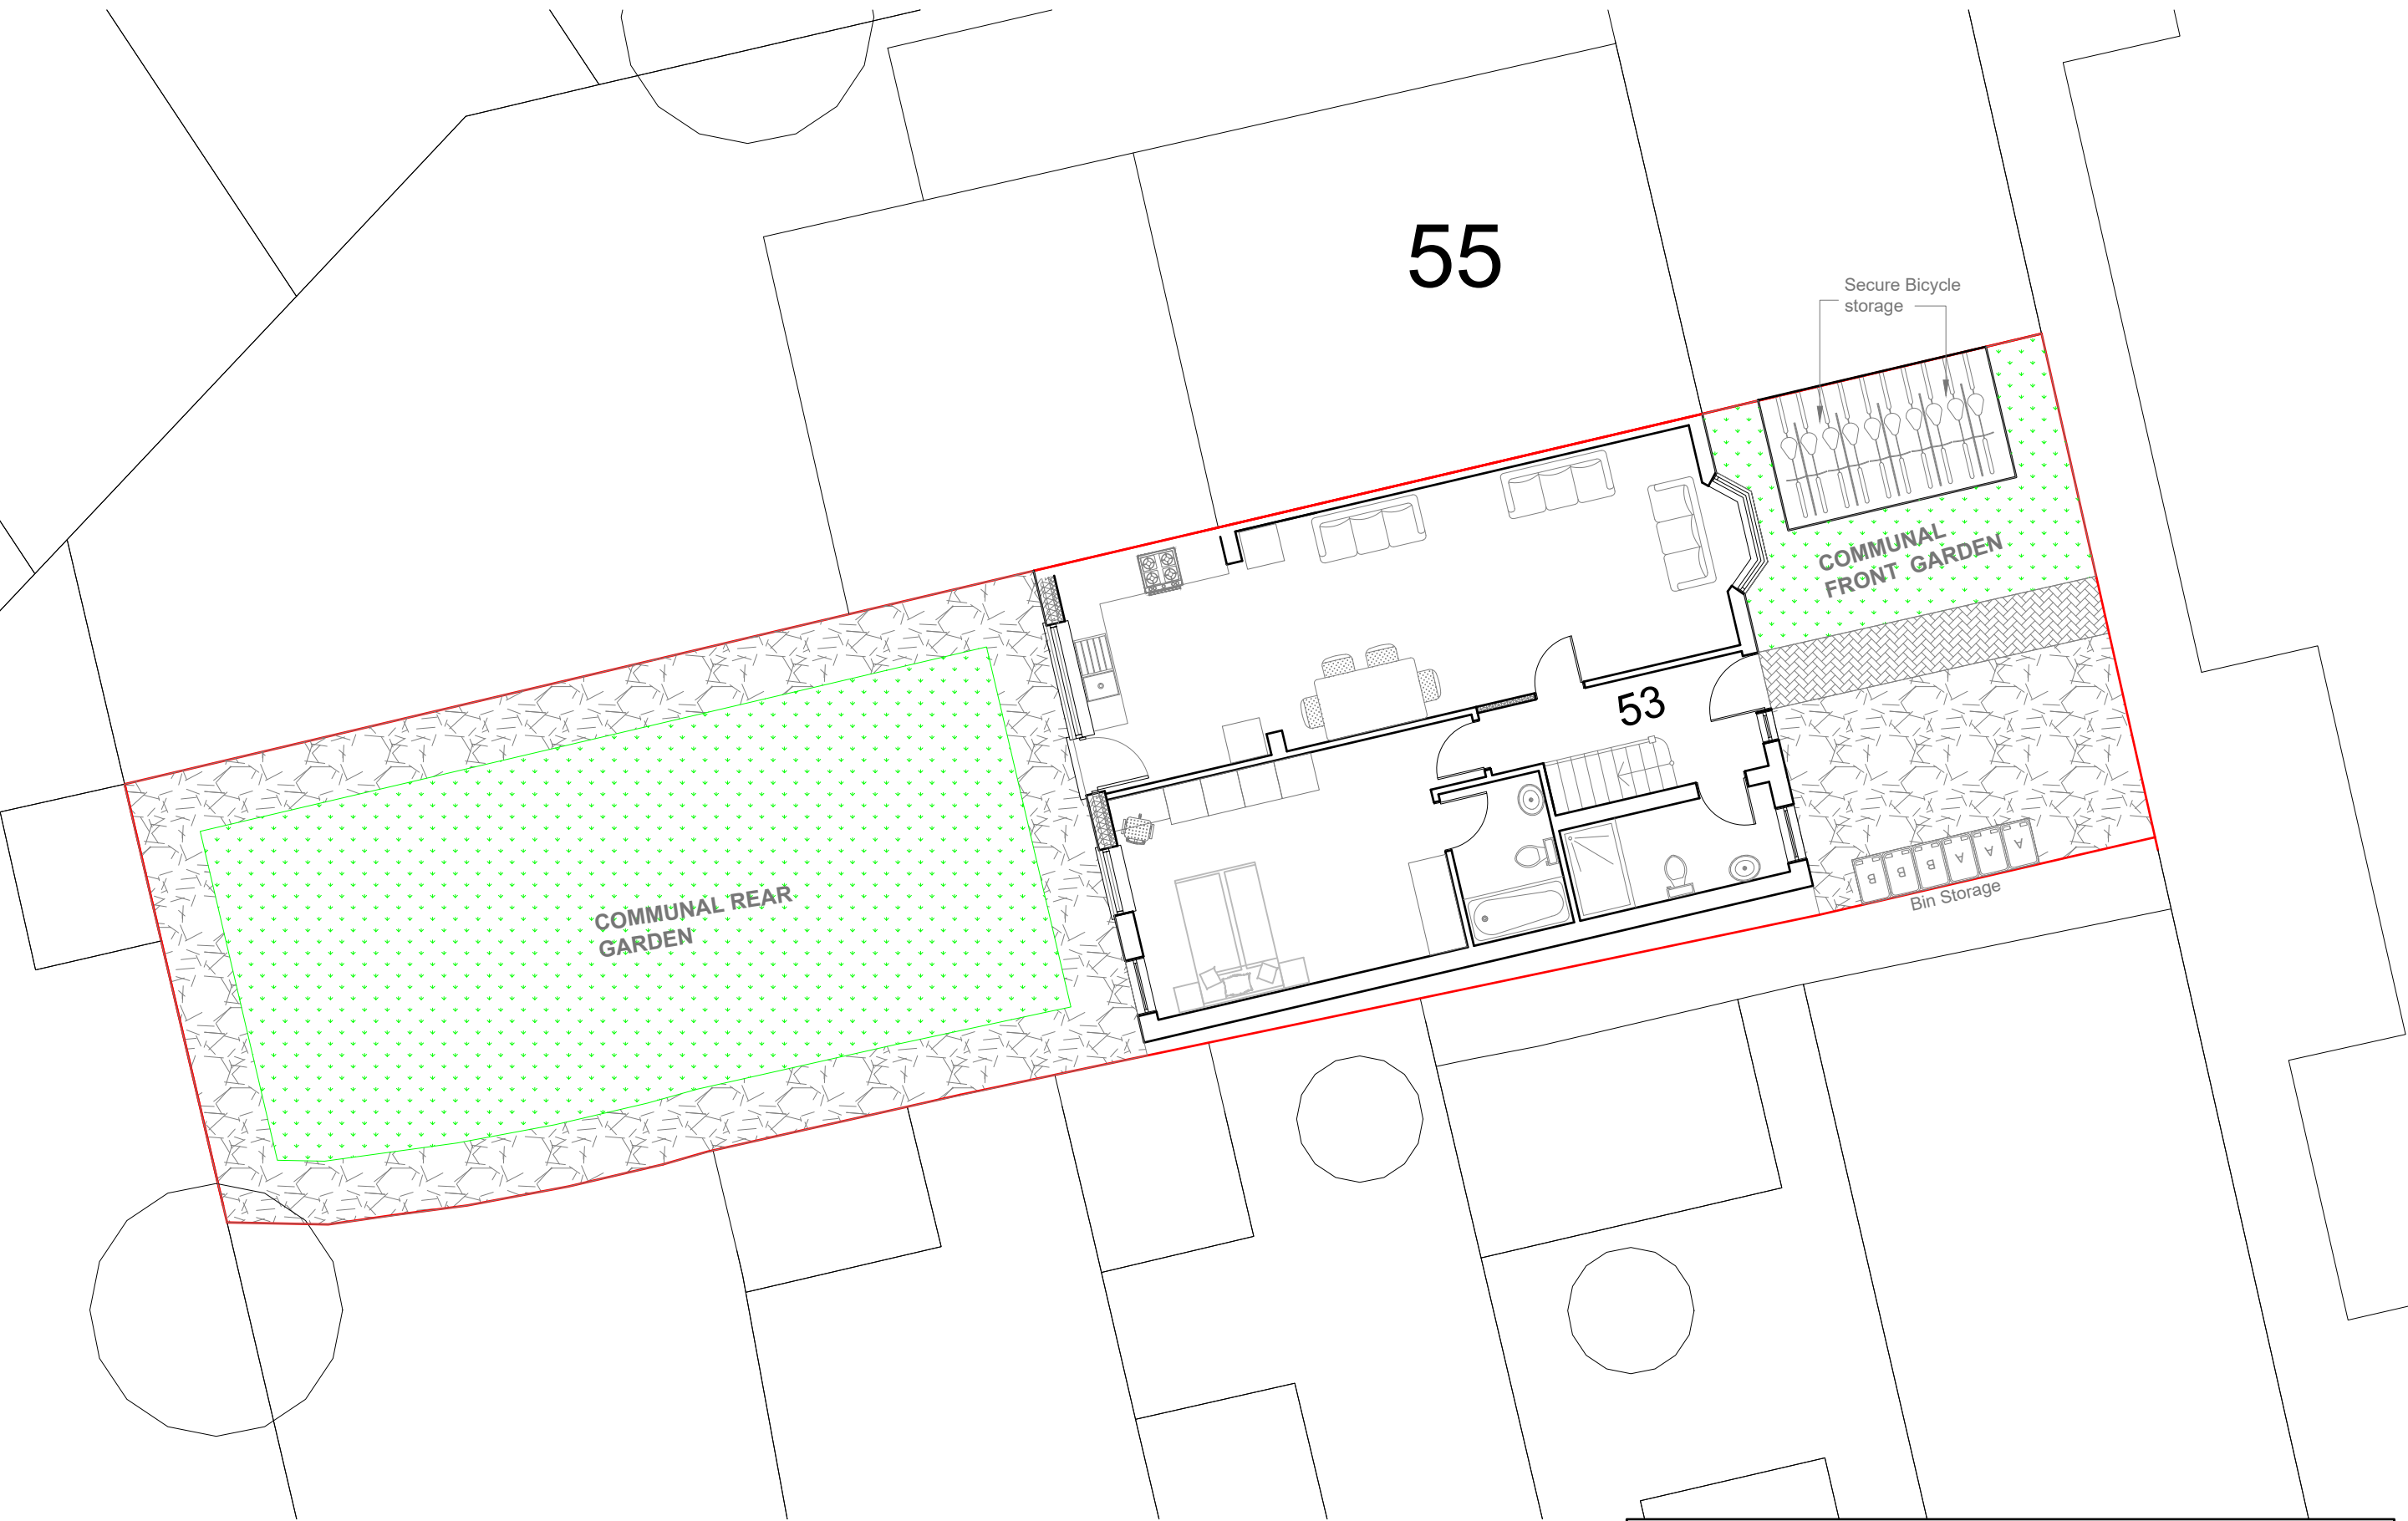


	Project:	Title:	Scale: 1:100 @ A3
	53 Carlisle Avenue, London, W3 7NL	Site Plan	Date: 12.03.2018
			Drawing No.: 3020A - 06/FP
			Revision
239 Western Road, Southall, Middx, UB2 5HS Tel: 020 8571 1369 info@multicreation.co.uk			

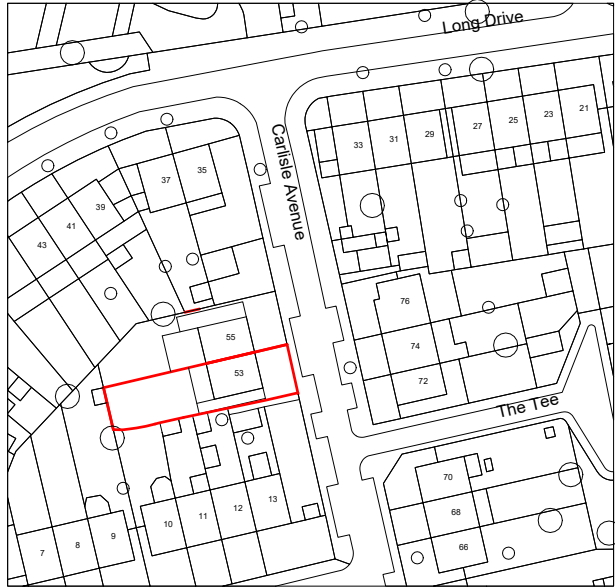

© UKMap Copyright. The GeoInformation Group 2015 Licence No. LANDMLON100003121118



Location Plan


Scale - 1:1250

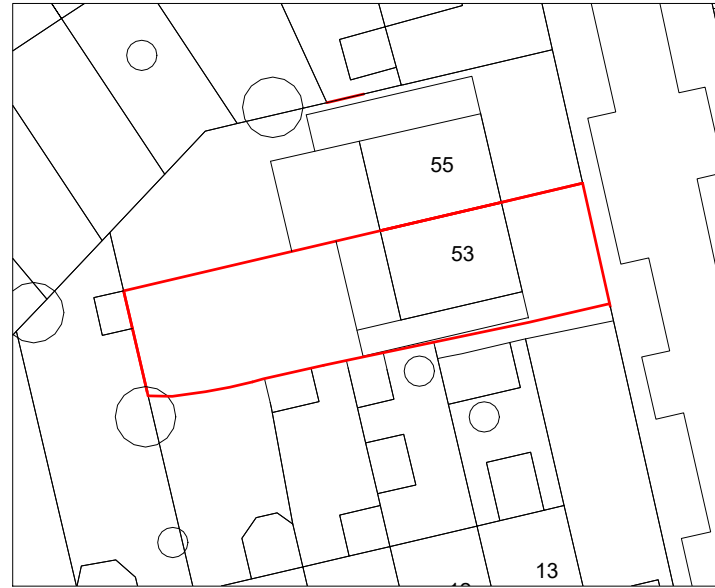

Block Plan

Scale - 1:500

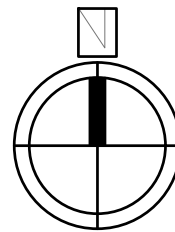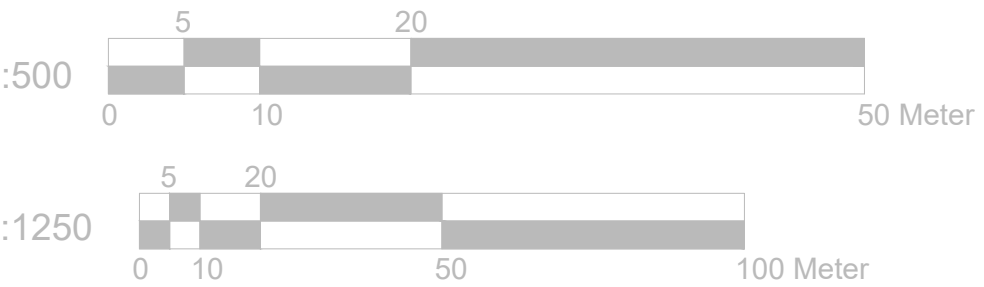

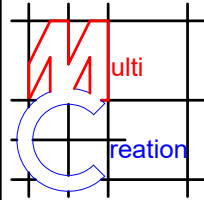	Project:	Title:	Scale: 1:1250/500@A4
	53 Carlisle Avenue, London, W3 7NL	Location Plan Block Plan	Date: 12.03.2018 Drawing No.: 3020A - 07/FP
		Revision	
239 Western Road, Southall, Middx, UB2 5HS Tel: 020 8571 1369 info@multicreation.co.uk			