



Existing Ground Floor Plan
Scale:1:100

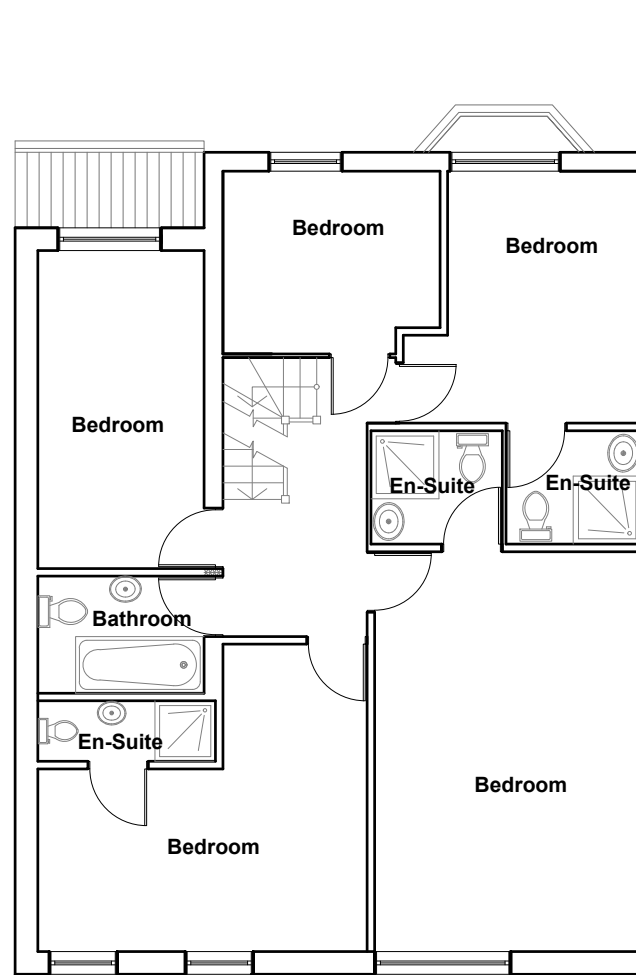

Existing First Floor Plan
Scale:1:100

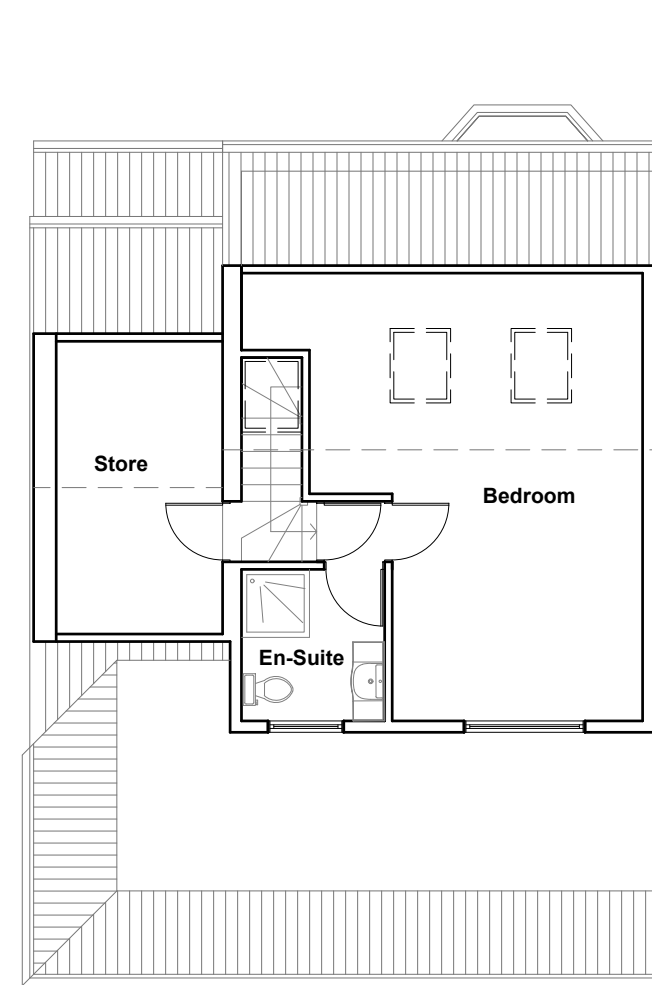


Existing Loft Floor Plan
Scale:1:100



	Project:	55 Carlisle Avenue, London, W3 7NL	Title:	Existing Floor Plans	Scale: 1:100 @ A3
	Date:	12.03.2018	Drawing No.:	3020 - 01/FP	
	Revision				
239 Western Road, Southall, Middx, UB2 5HS Tel: 020 8571 1369 info@multicreation.co.uk					




Existing Front Elevation
Scale:1:100

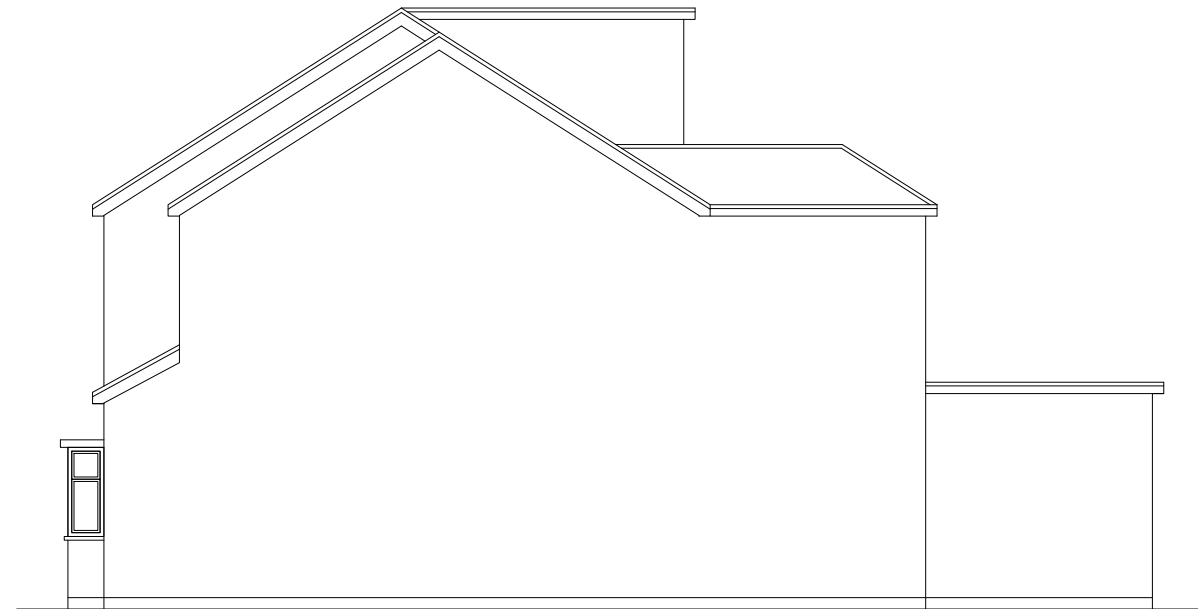

Existing Side Elevation
Scale:1:100





Existing Rear Elevation
Scale:1:100

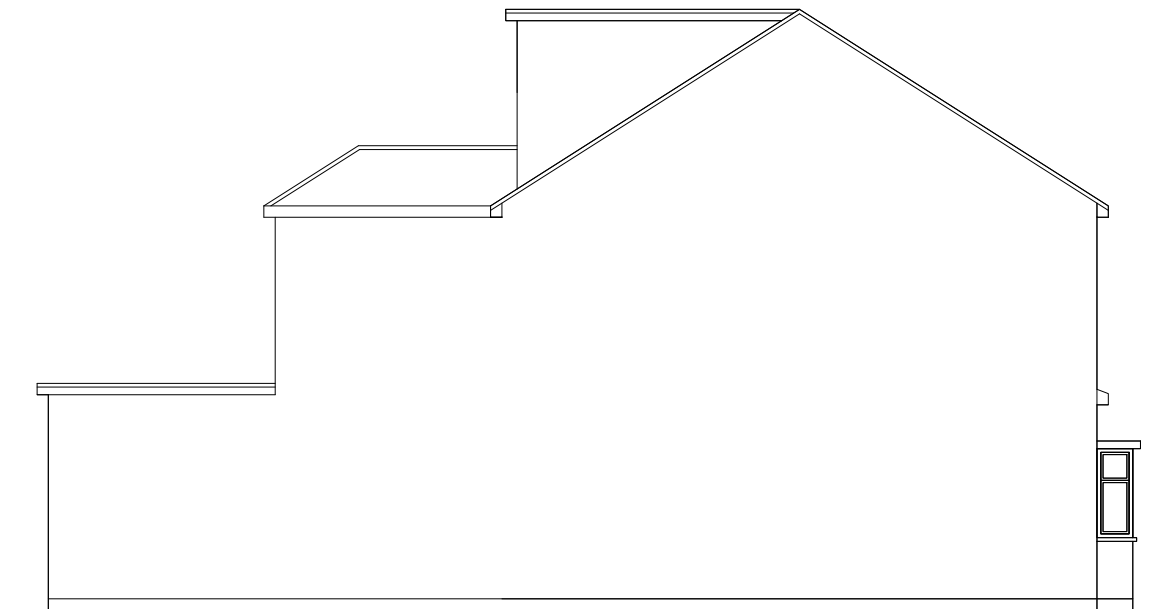

Existing Side Elevation
Scale:1:100

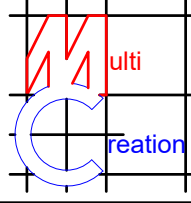

	Project:	Title:	Scale: 1:100 @ A3
	53-55 Carlisle Avenue, London, W3 7NL	Existing Elevations	Date: 12.03.2018
			Drawing No.: 3020 - 02/FP
			Revision
239 Western Road, Southall, Middx, UB2 5HS Tel: 020 8571 1369 info@multicreation.co.uk			

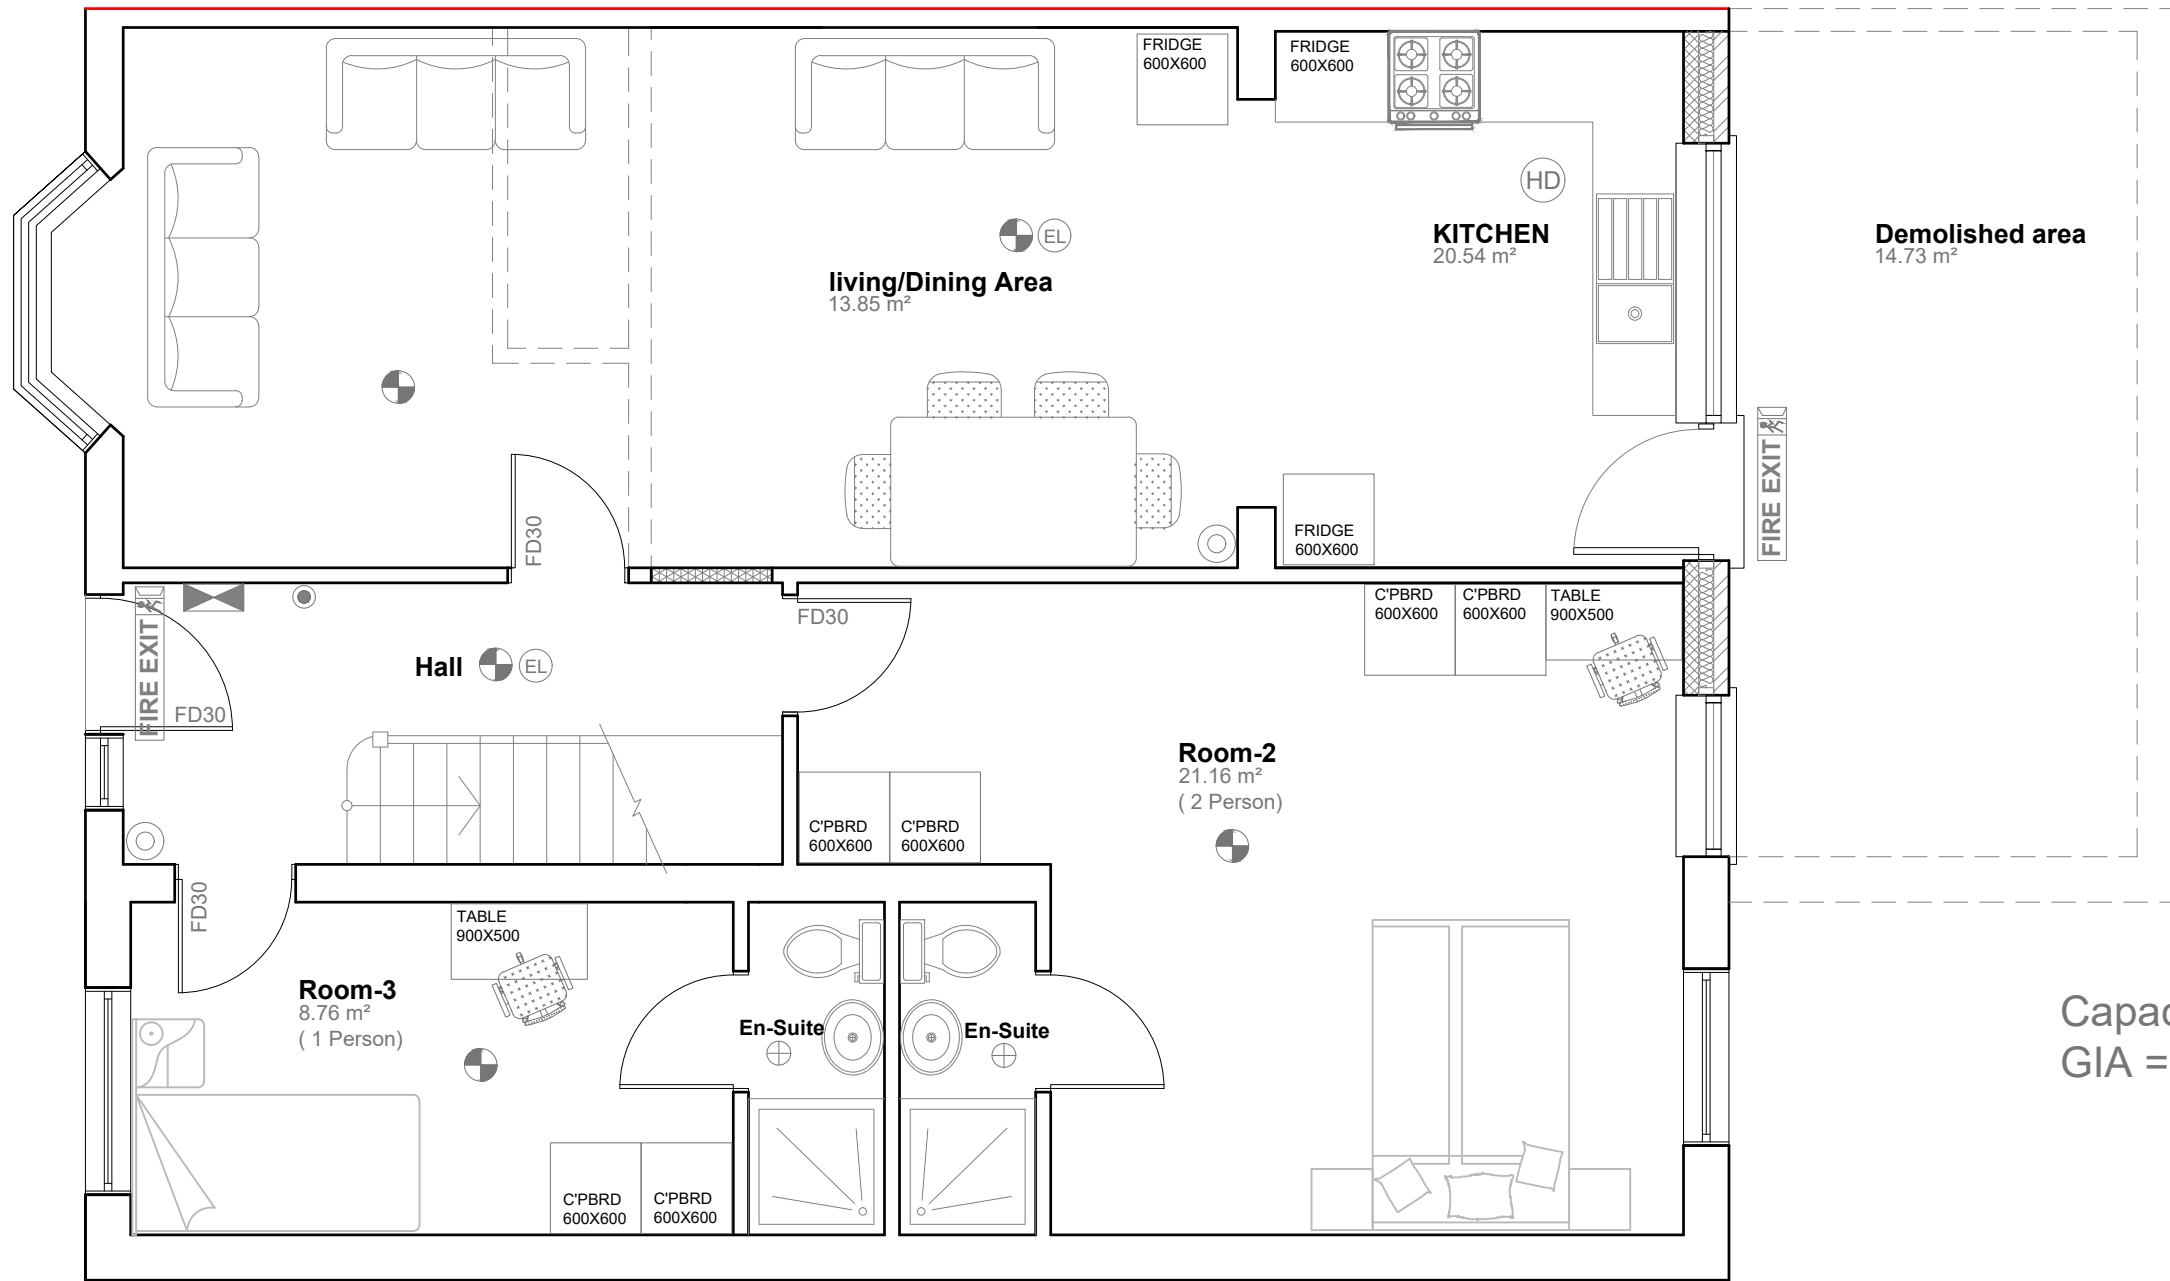



- FD 30 Fire check doors 30 min fire resistance
- HD Heat Detector comply with BS 5466 2:2003
- Smoke alarm/detector to comply with BS 5839
- EL Emergency lights To be Installed in Accordance with BS5266: 2005
- Foam 6 litre foam spray
- Call Point
- Fire Alarm System comly with BS 5838
- FIRE EXIT Fire Exit Sign Comply with BS 5499
- CM Carbon Monoxide Detector
- Extract Vent

Capacity to be reduced to 10 Persons
GIA = 189.86m²



Proposed Ground Floor Plan
Scale 1:50

	Project:	Title:	Scale: 1:50 @ A3
	55 Carlisle Avenue, London, W3 7NL	Proposed Ground Floor Plan	Date: 12.03.2018
			Drawing No.: 3020 - 03/FP
			Revision
		A	
		05/18	
239 Western Road, Southall, Middx, UB2 5HS Tel: 020 8571 1369 info@multicreation.co.uk			

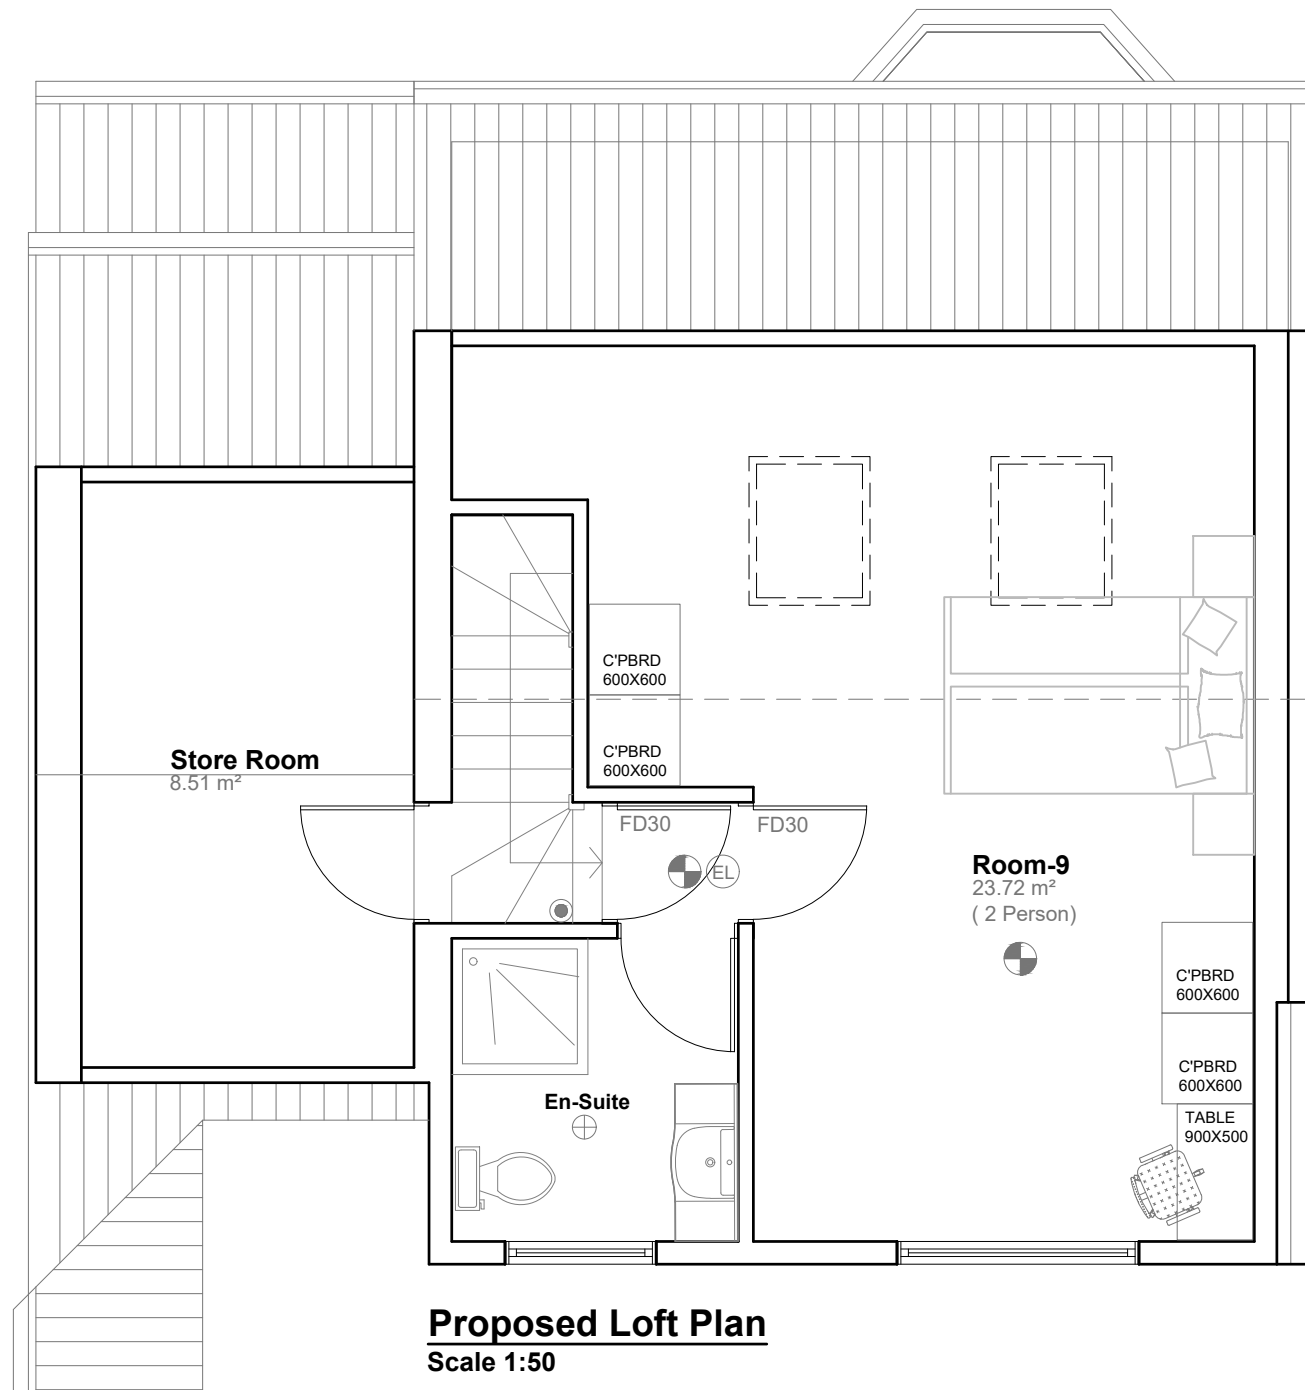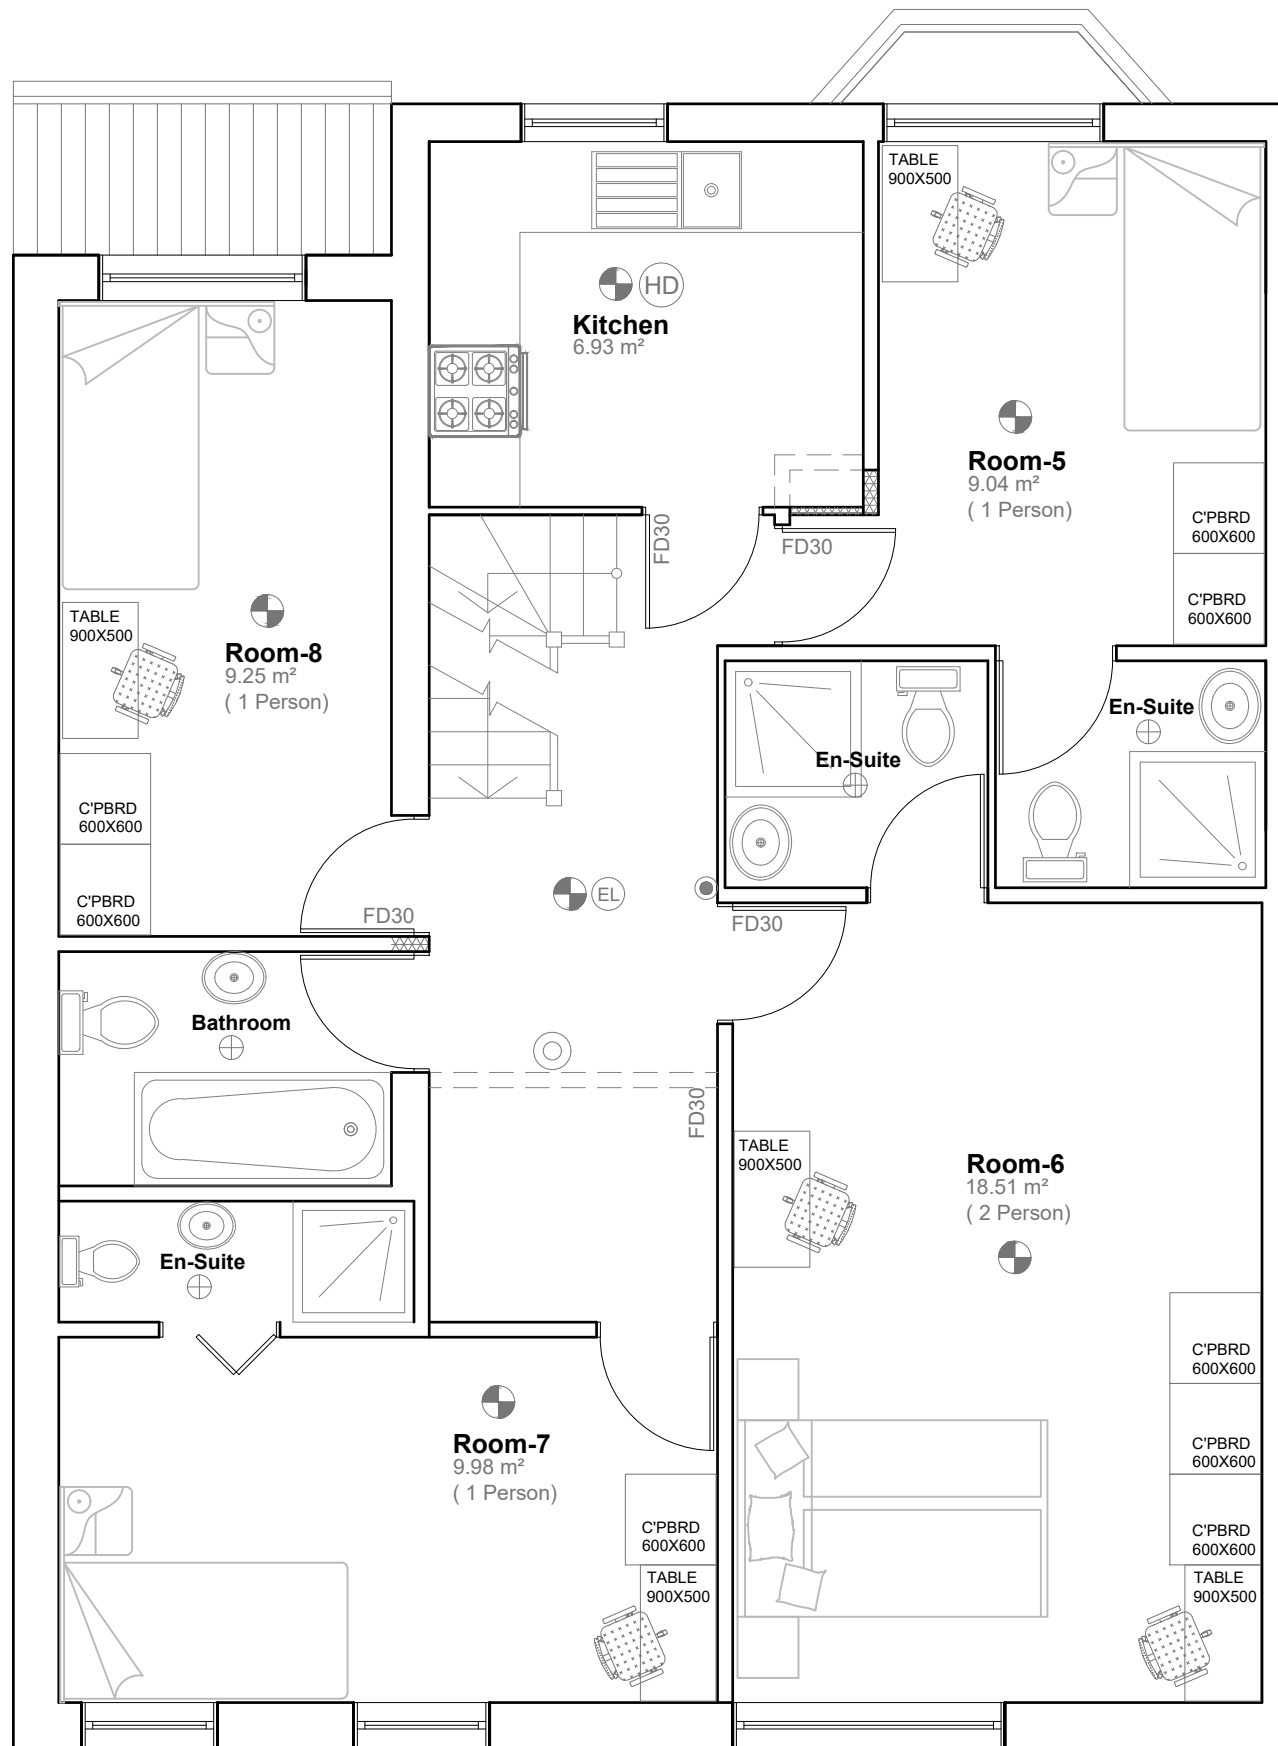


Proposed First Floor Plan
Scale 1:50

	Project:	55 Carlisle Avenue, London, W3 7NL	Title:	Proposed First & Loft Floor Plans	Scale: 1:50 @ A3
	Date:	12.03.2018	Drawing No.:	3020 - 04/FP	
	Revision				
	A				
					05/18
239 Western Road, Southall, Middx, UB2 5HS Tel: 020 8571 1369 info@multicreation.co.uk					




PROPOSED
FRONT ELEVATION 1:100

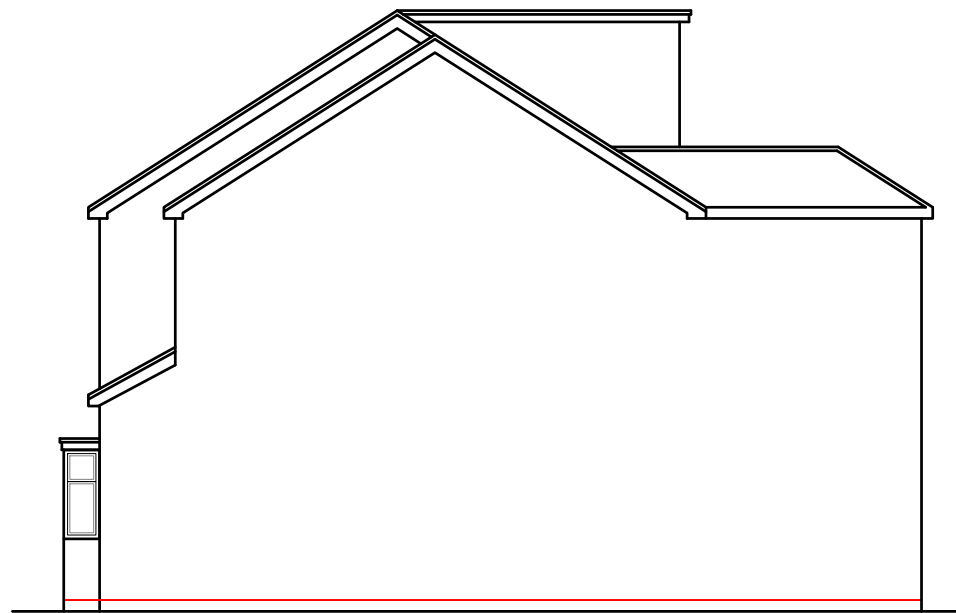

PROPOSED
SIDE ELEVATION 1:100




PROPOSED
REAR ELEVATION 1:100

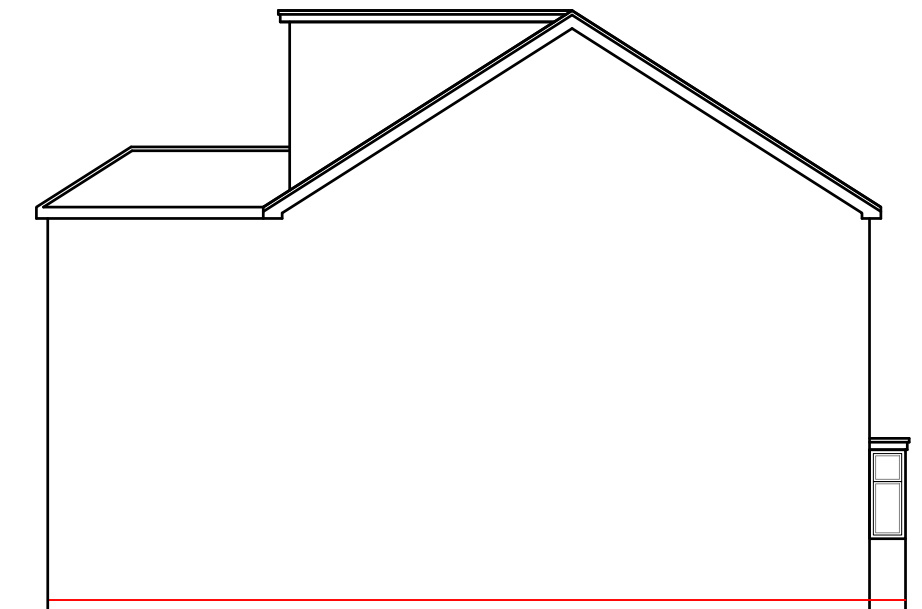

PROPOSED
SIDE ELEVATION 1:100





	Project:	Title:	Scale: 1:100 @ A3
	53-55 Carlisle Avenue, London, W3 7NL	Existing Elevations	Date: 12.03.2018
			Drawing No.: 3020 - 05/FP
			Revision
239 Western Road, Southall, Middx, UB2 5HS Tel: 020 8571 1369 info@multicreation.co.uk			

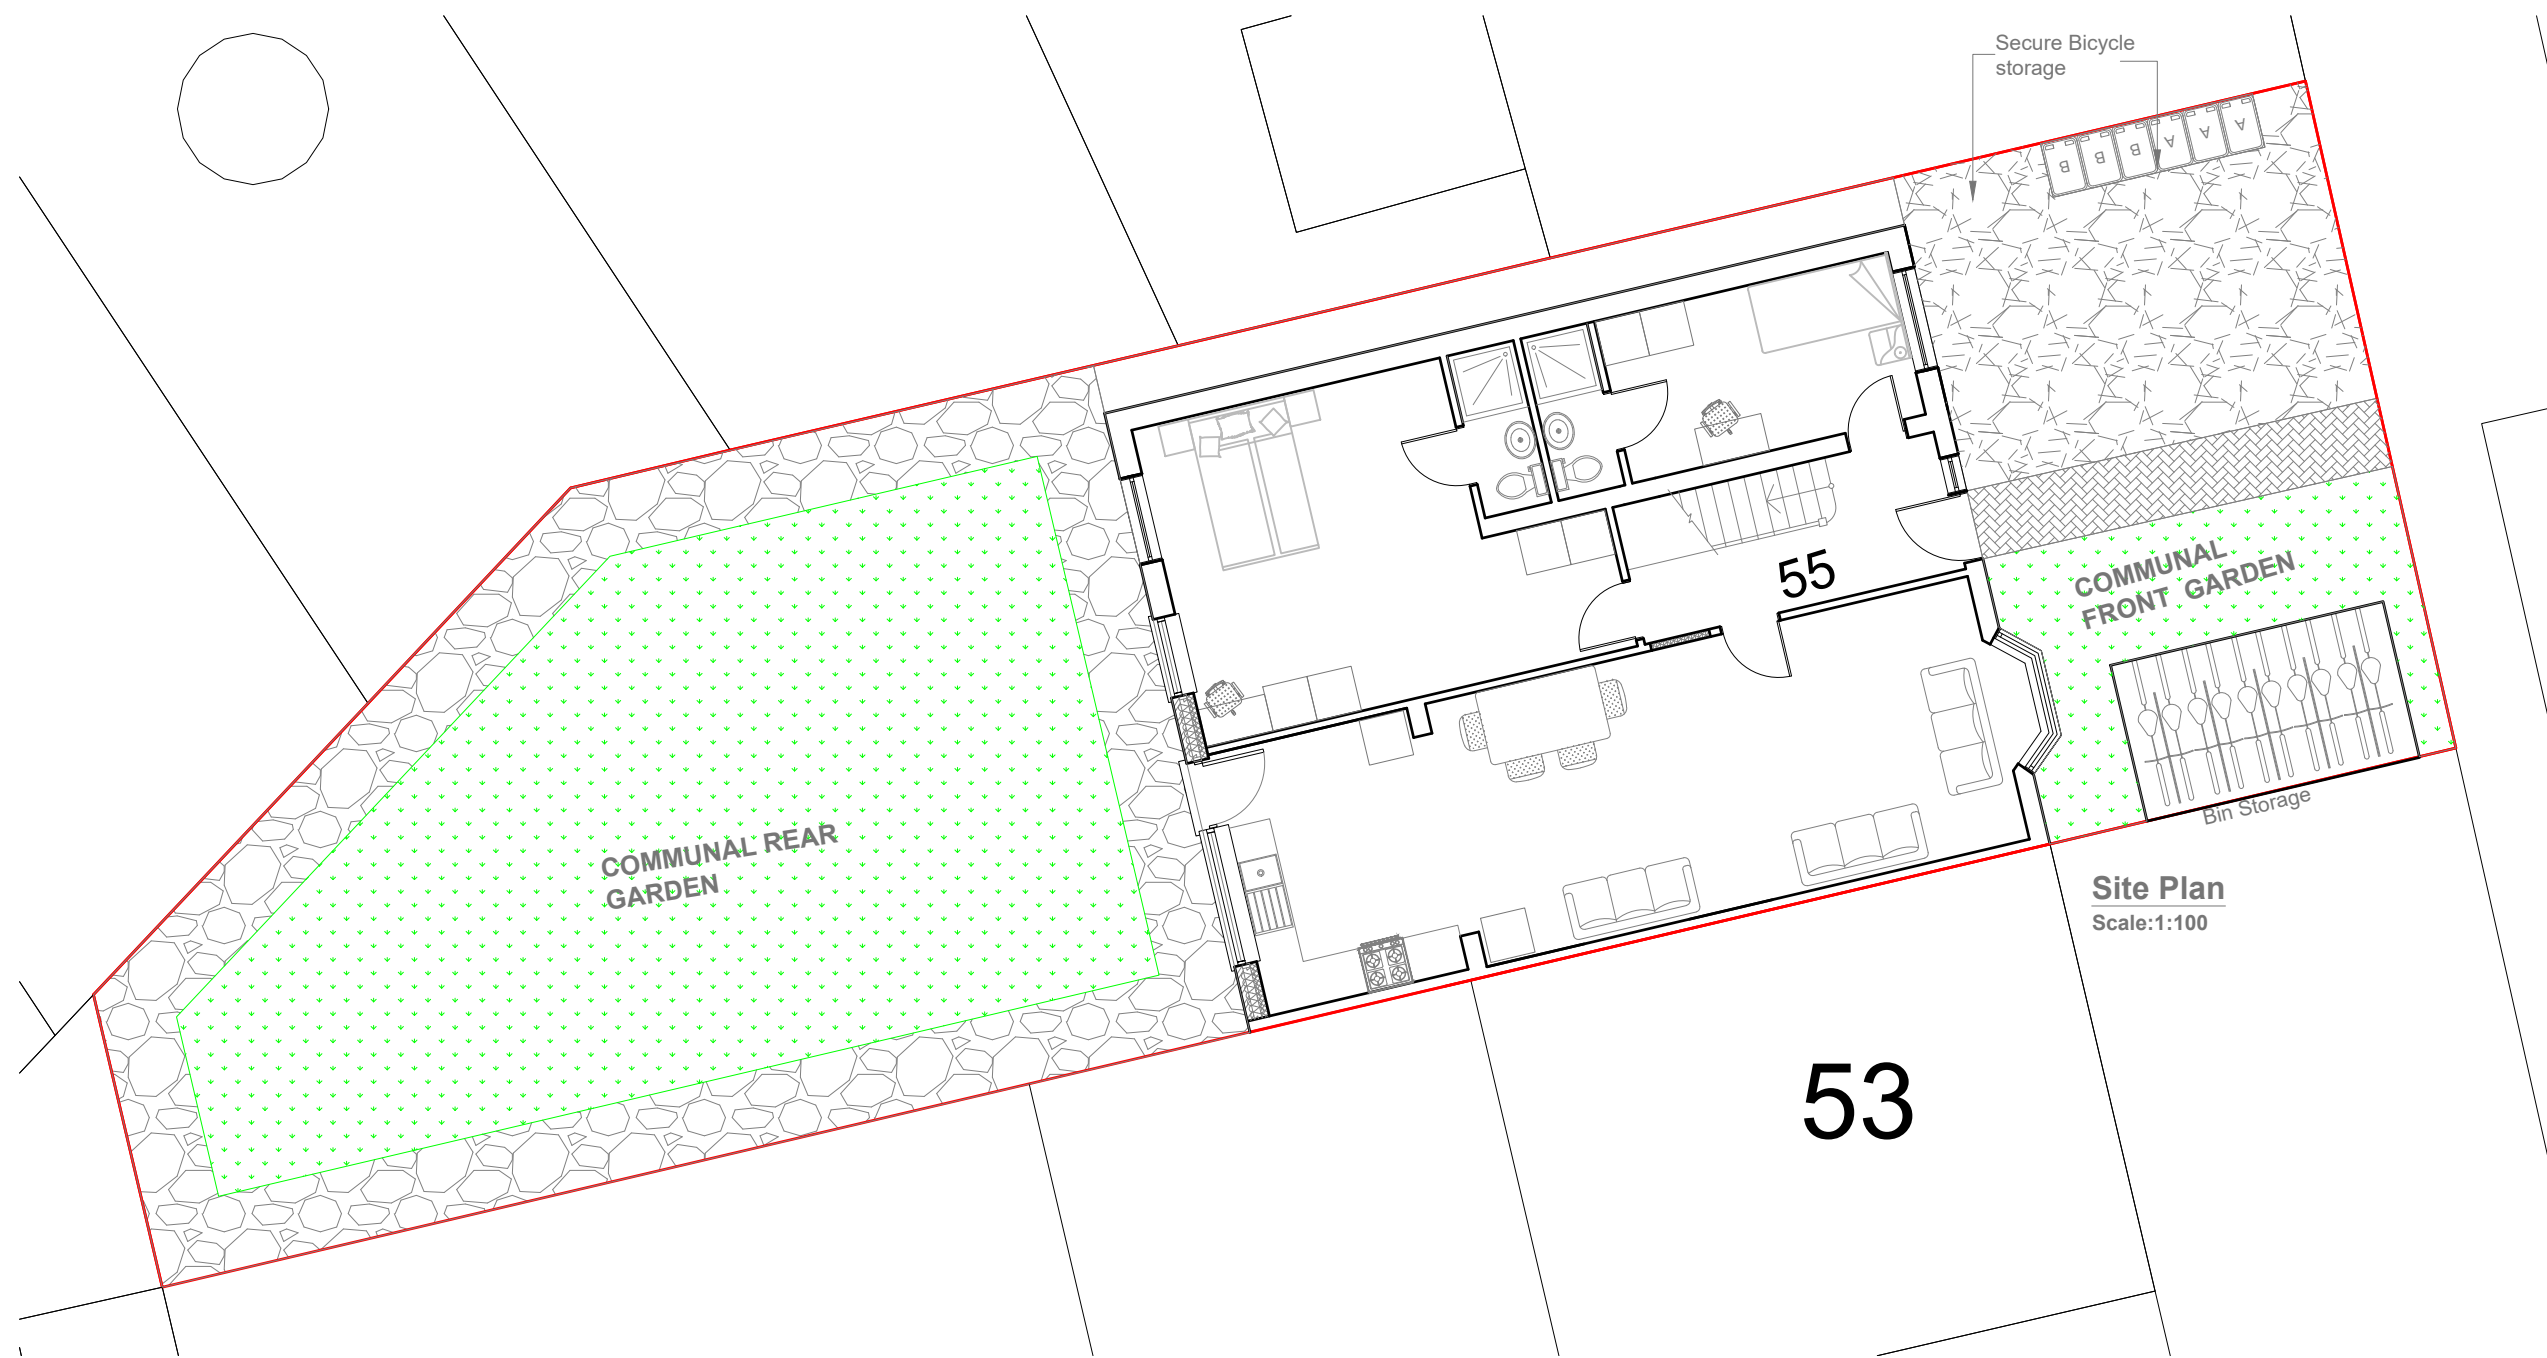

Site Plan
Scale:1:100

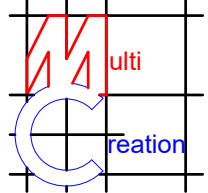


	Project:	Title:	Scale: 1:100 @ A3
	53-55 Carlisle Avenue, London, W3 7NL	Site Plan	Date: 12.03.2018
			Drawing No.: 3020 - 06/FP
			Revision
239 Western Road, Southall, Middx, UB2 5HS Tel: 020 8571 1369 info@multicreation.co.uk			


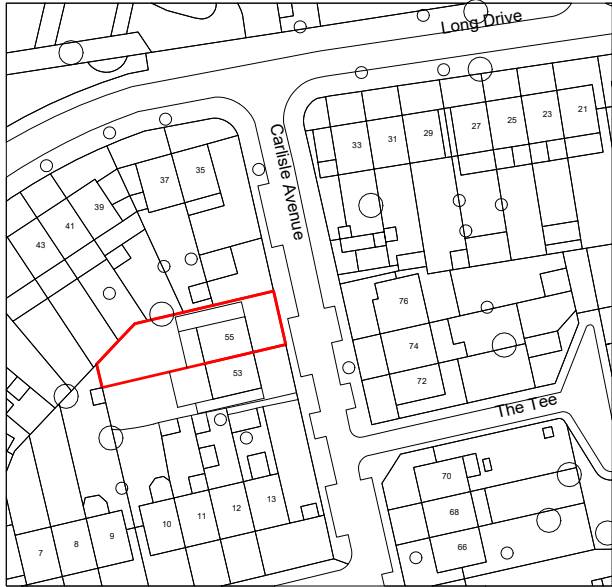



© UKMap Copyright. The Geoinformation Group 2015 Licence No. LANDMLON100003121118

Location Plan
Scale: 1:1250

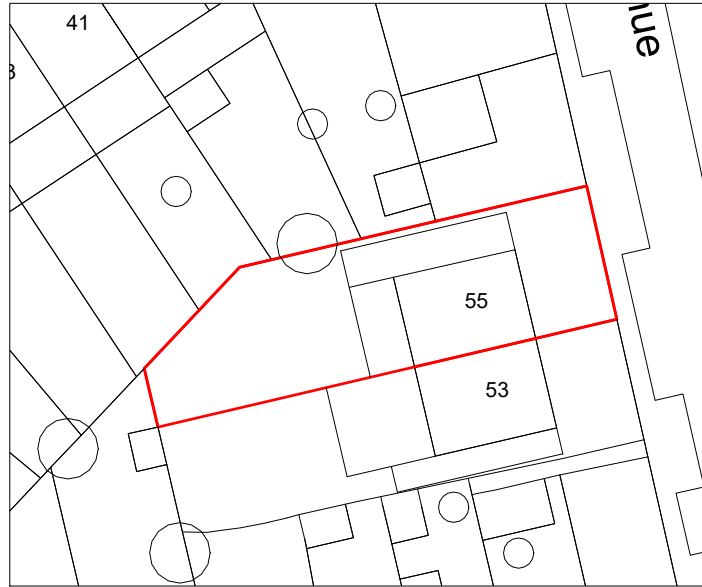

Block Plan
Scale: 1:500

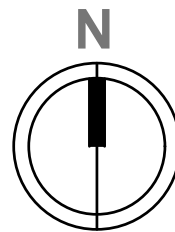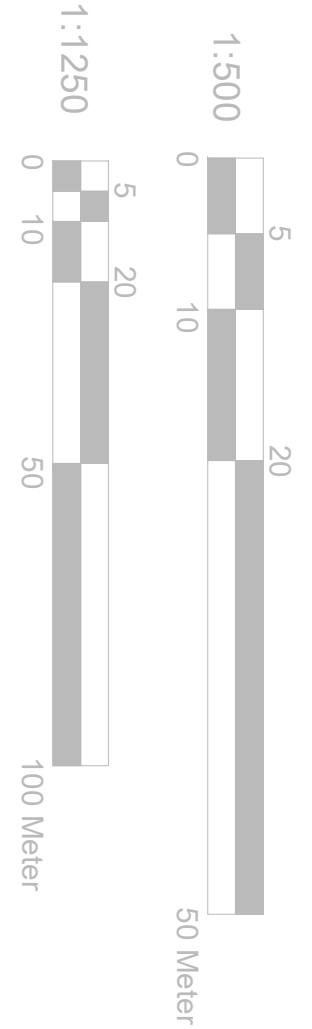

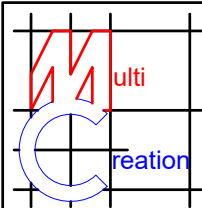	Project: 55 Carlisle Avenue, London, W3 7NL	Title: Location Plan Block Plan	Scale: 1:1250/500@A4 Date: 12.03.2018 Drawing No.: 3020 - 07/FP			
			Revision <table border="1" style="width: 100%; height: 20px;"> <tr> <td> </td> <td> </td> <td> </td> <td> </td> </tr> </table>			
239 Western Road, Southall, Middx, UB2 5HS Tel: 020 8571 1369 info@multicreation.co.uk						