




BLOCK PLAN 1:500

0 10 20 30 40 50 60

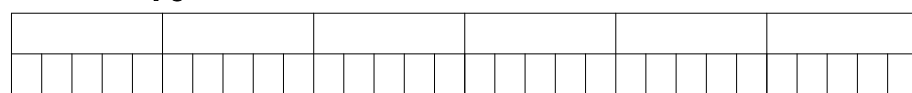


Scale 1:500




Location Plan 1:1250

0 50 100 150

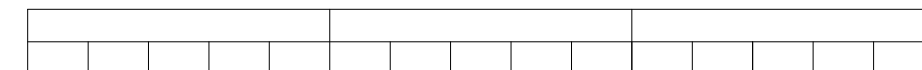

Scale 1:1250

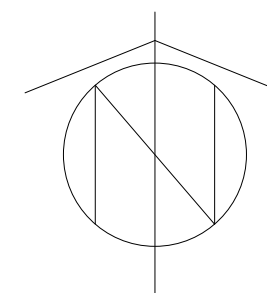

LOCATION/BLOCK PLAN AS EXISTING

Proposed garage conversion and extension to  
264 Old Church Road, Clevedon, BS21 7US




**Peter J Bath**

Project Design and Construction Management Ltd

5 Halswell Road  
Clevedon  
Somerset  
BS21 6LD

Date: JAN 2021  
Scale: 1:500 & 1:1250 at A3  
Drg No: PDCM:599-01

07710-063216  
01275-870781  
pete@peterbath.co.uk  
www.peterbath.co.uk

 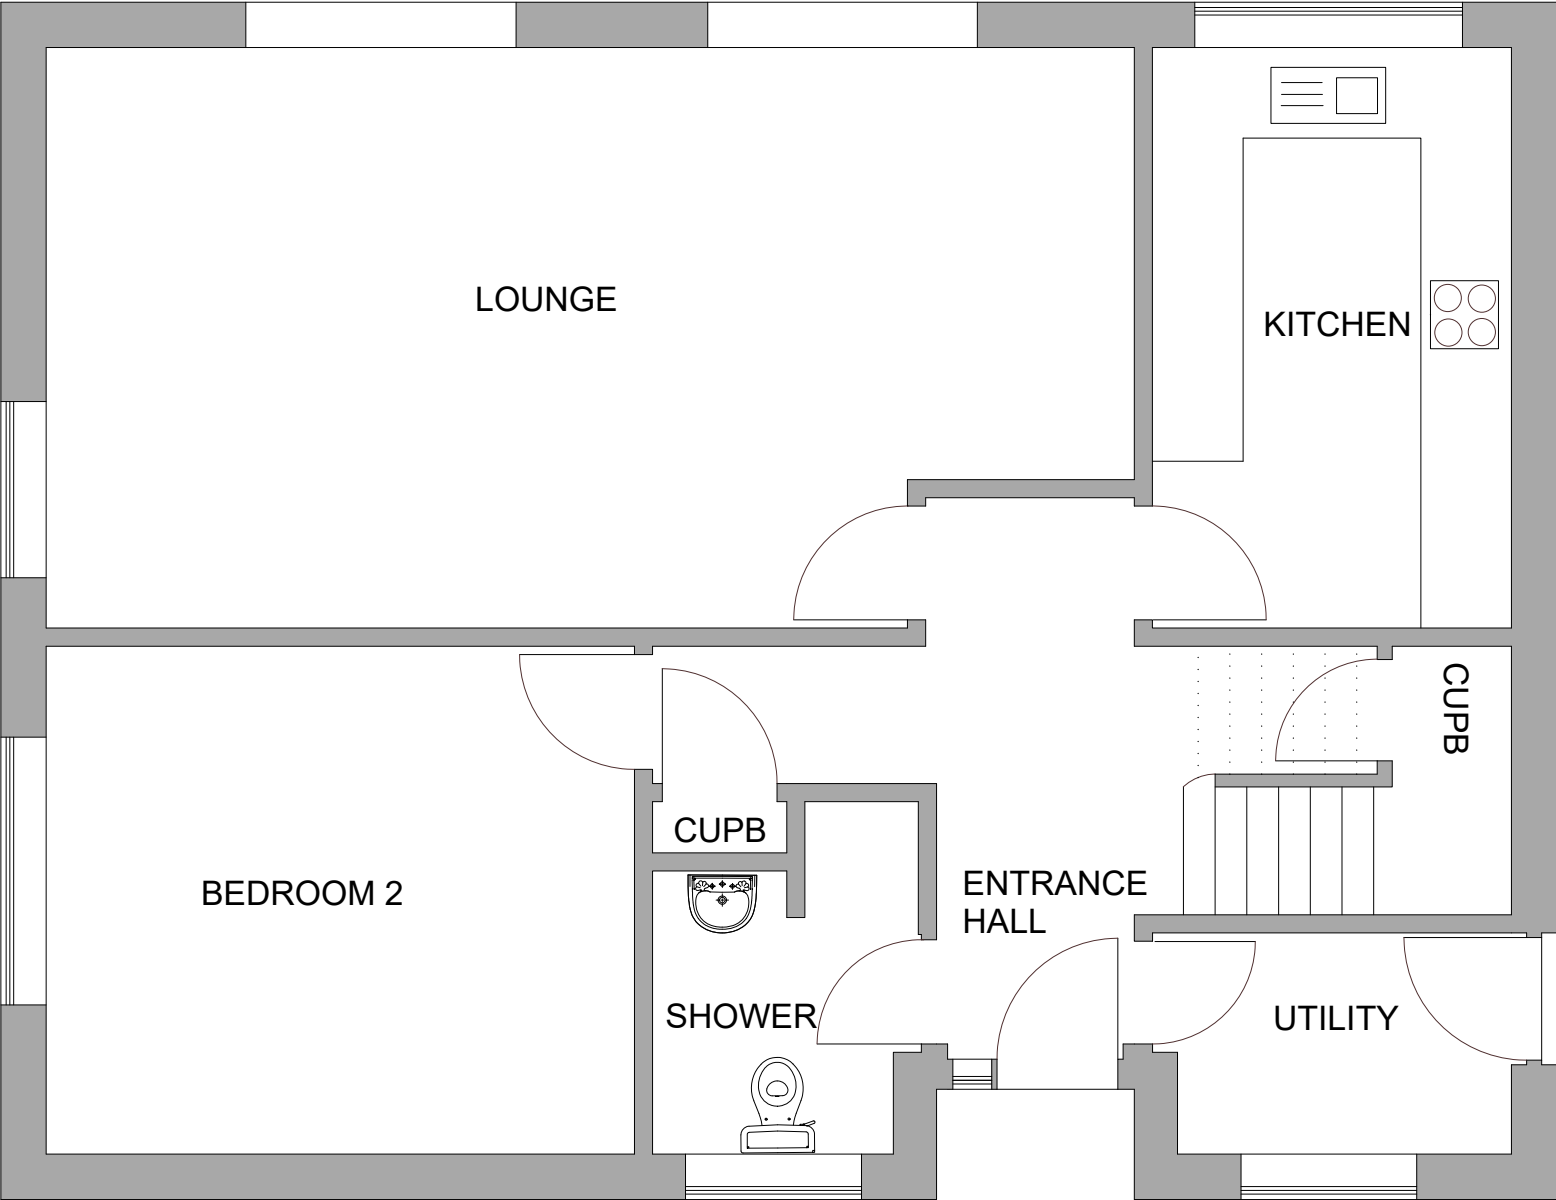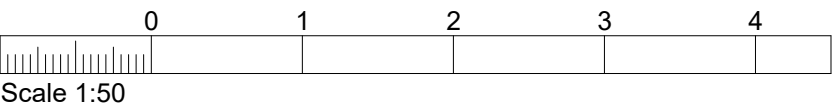

GROUND FLOOR PLAN AS EXISTING

Proposed garage conversion and extension to  
264 Old Church Road, Clevedon, BS21 7US



**Peter J Bath**  
Project Design and Construction Management Ltd

5 Halswell Road  
Clevedon  
Somerset  
BS21 6LD

Date: JAN 2021  
Scale: 1:50 at A3  
Drg No: PDCM:599-02


07710-063216  
01275-870781  
pete@peterbath.co.uk  
www.peterbath.co.uk

FIRST FLOOR NOT SURVEYED

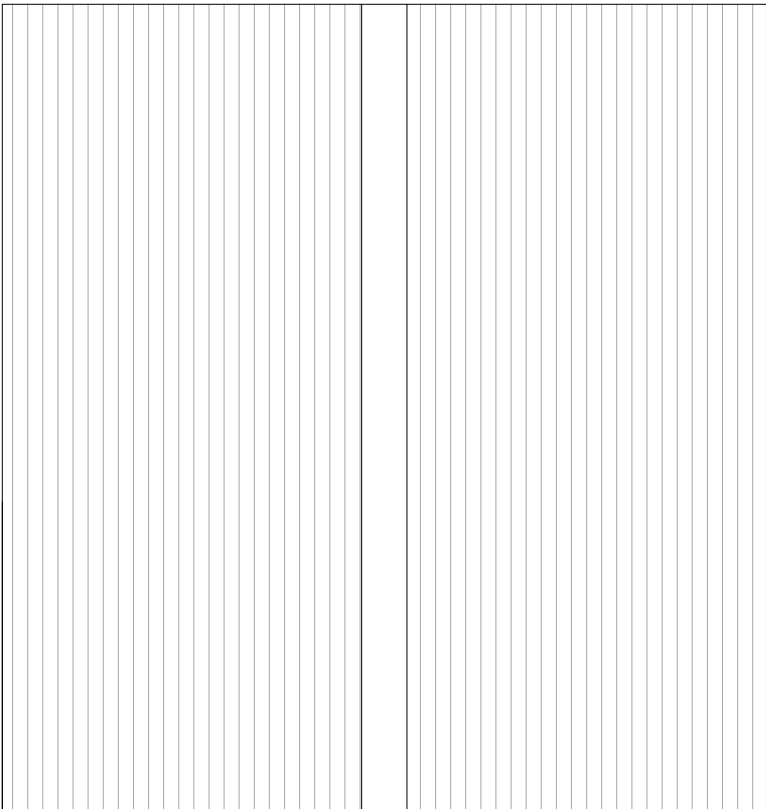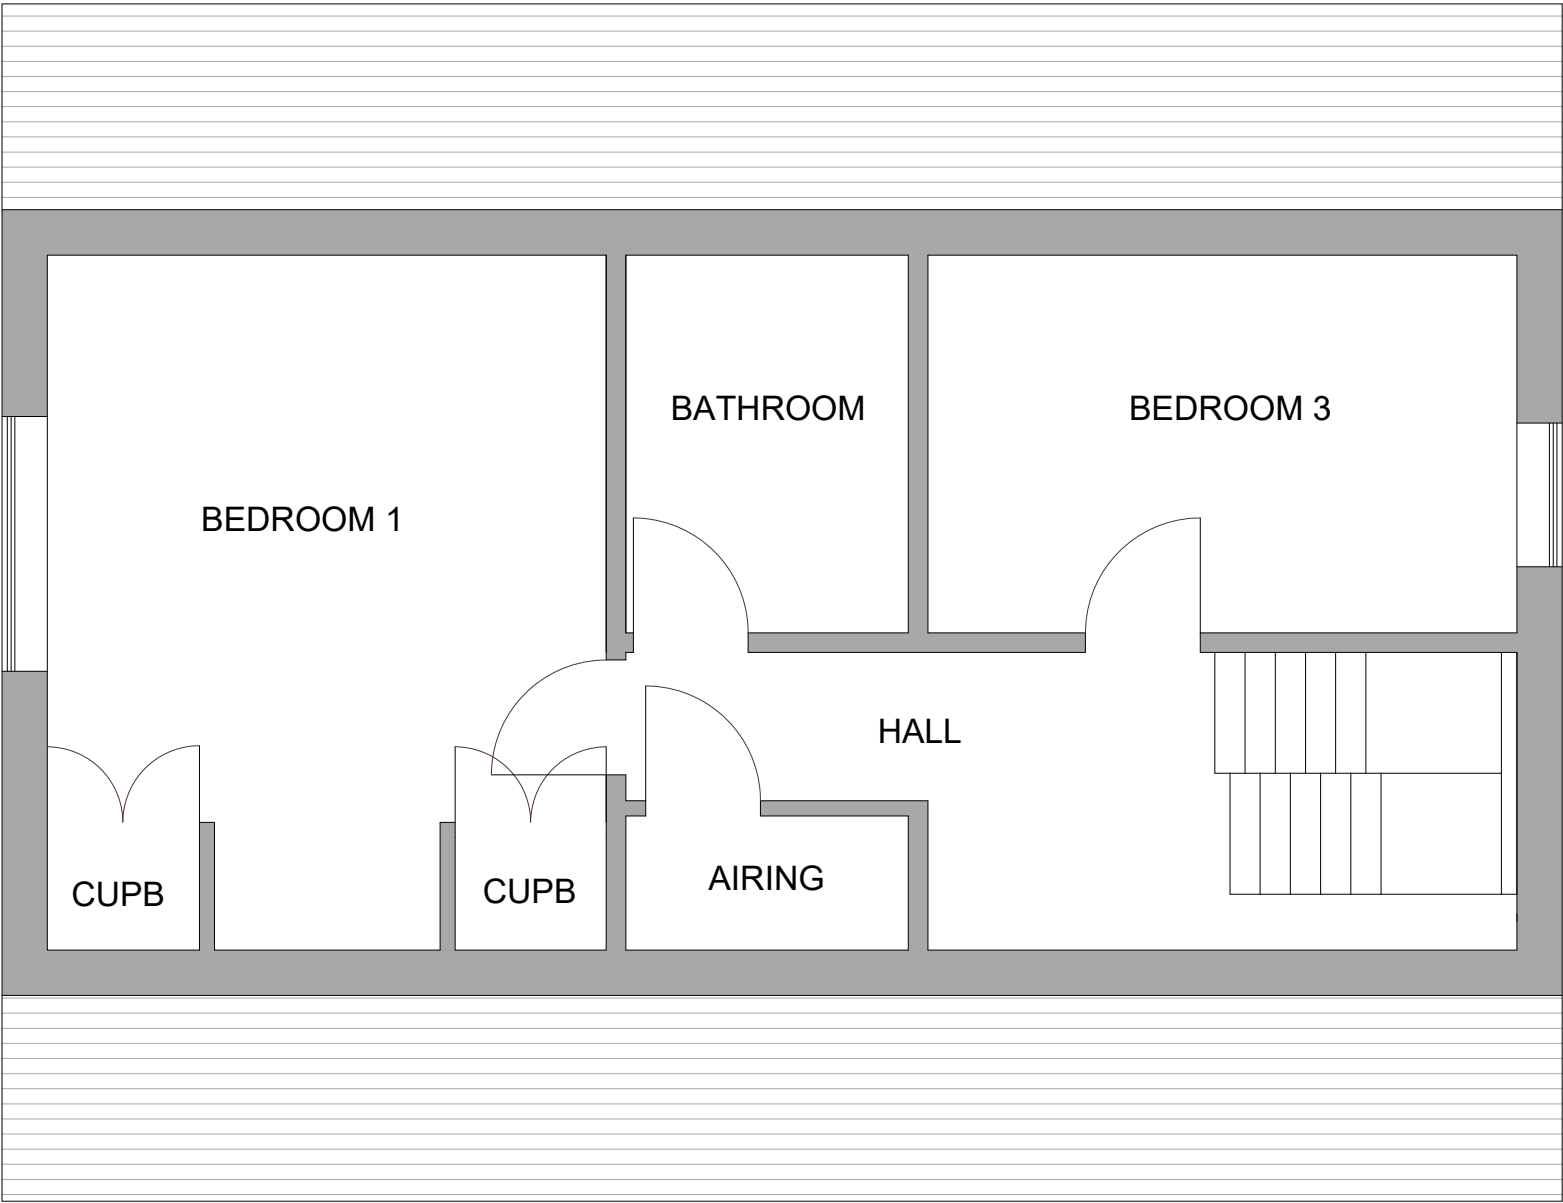

GARAGE

BOUNDARY

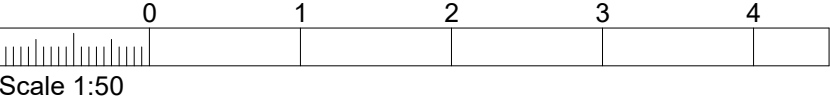

FIRST FLOOR PLAN AS EXISTING

Proposed garage conversion and extension to  
264 Old Church Road, Clevedon, BS21 7US


**Peter J Bath**

Project Design and Construction Management Ltd


5 Halswell Road  
Clevedon  
Somerset  
BS21 6LD

Date: JAN 2021  
Scale: 1:50 at A3  
Drg No: PDCM:599-03


07710-063216  
01275-870781  
pete@peterbath.co.uk  
www.peterbath.co.uk

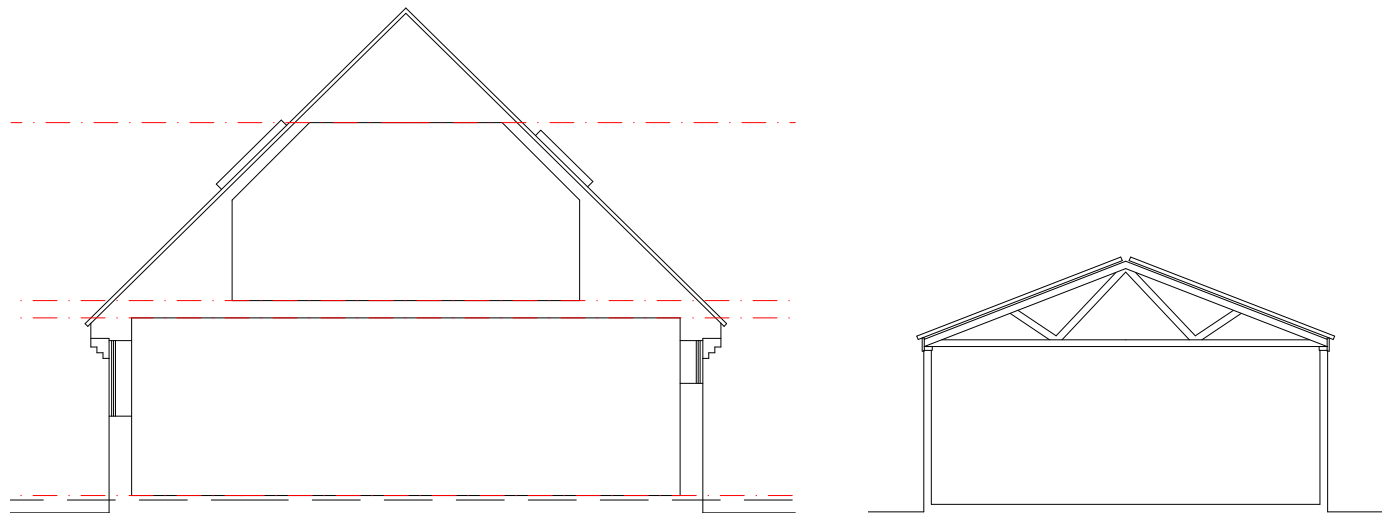


Cross sections as existing

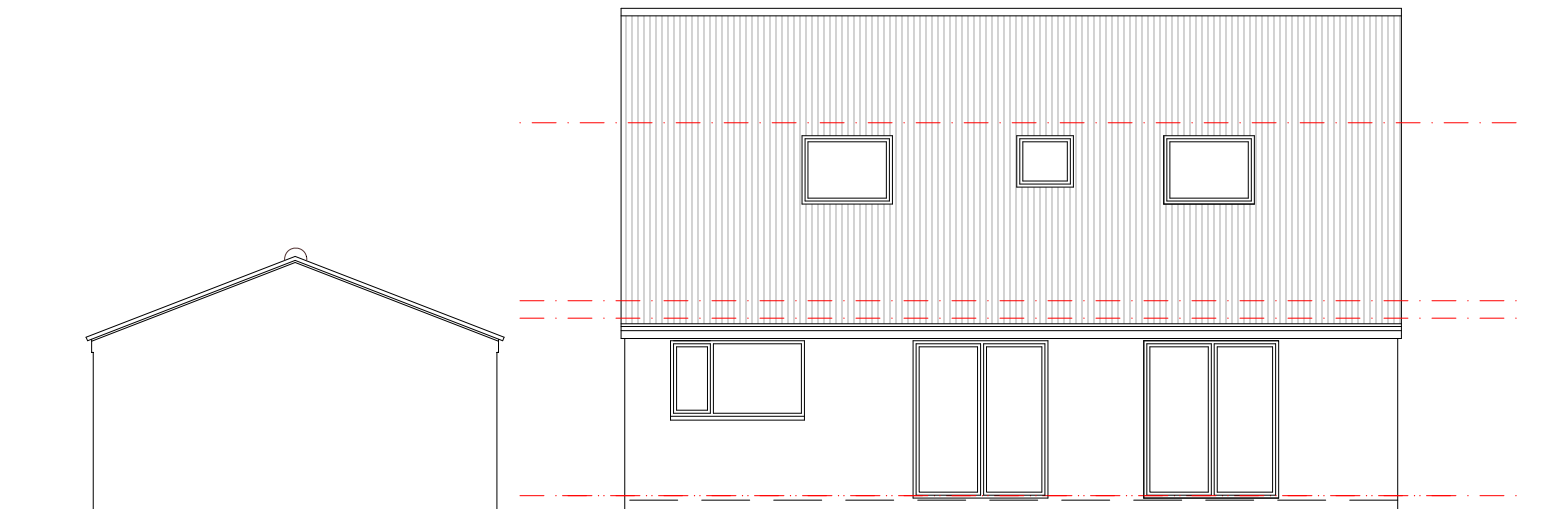


North view of rear as existing

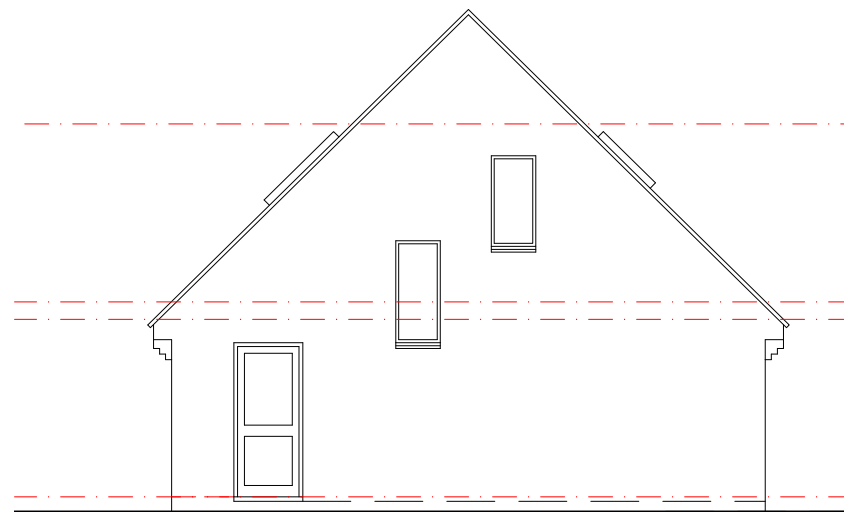


West view of side as existing

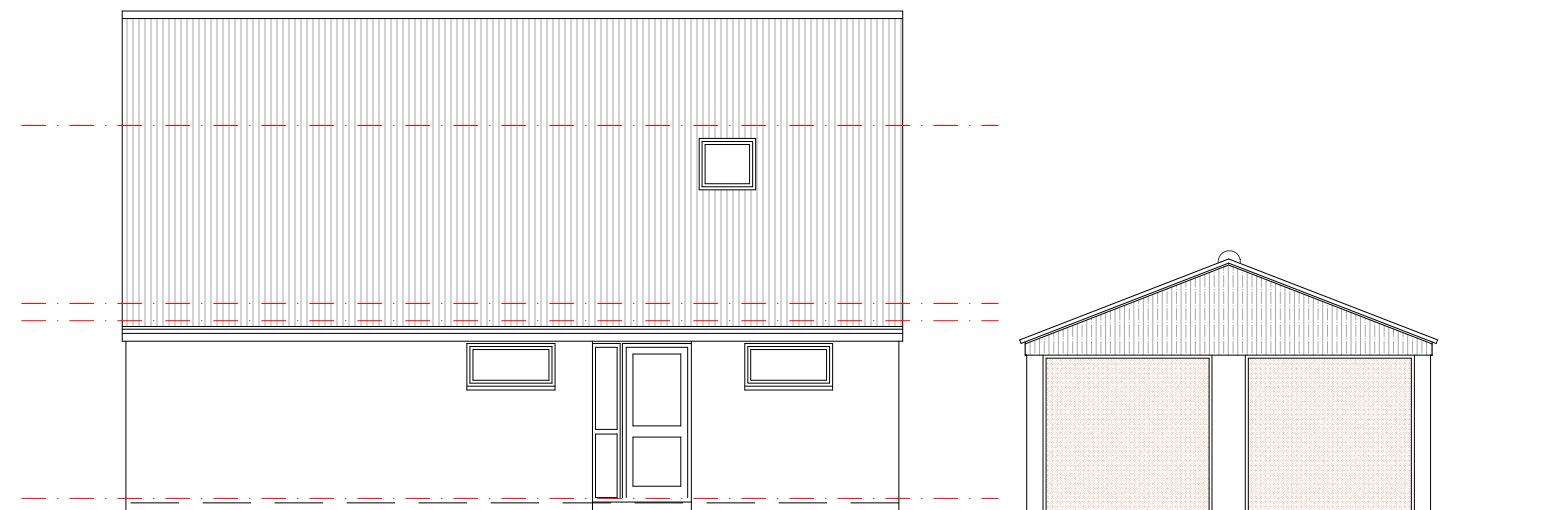

South view of front as existing

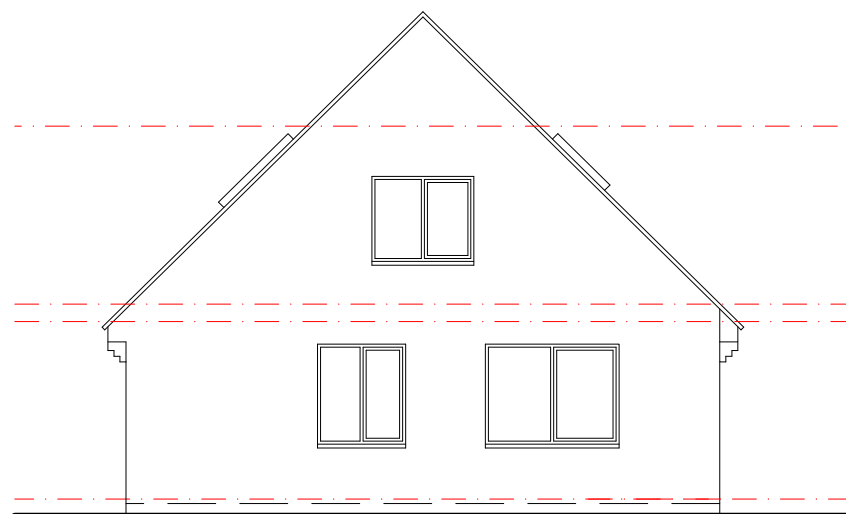

East view of side as existing

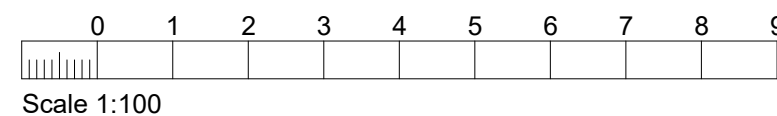

## CROSS SECTION & ELEVATIONS AS EXISTING



Proposed garage conversion and extension to  
264 Old Church Road, Clevedon, BS21 7US

**Peter J Bath**  
Project Design and Construction Management Ltd

Date: JAN 2021  
Scale: 1:100 at A3  
Drg No: PDCM:599-04

5 Halswell Road  
Clevedon  
Somerset  
BS21 6LD

07710-063216  
01275-870781  
pete@peterbath.co.uk  
www.peterbath.co.uk

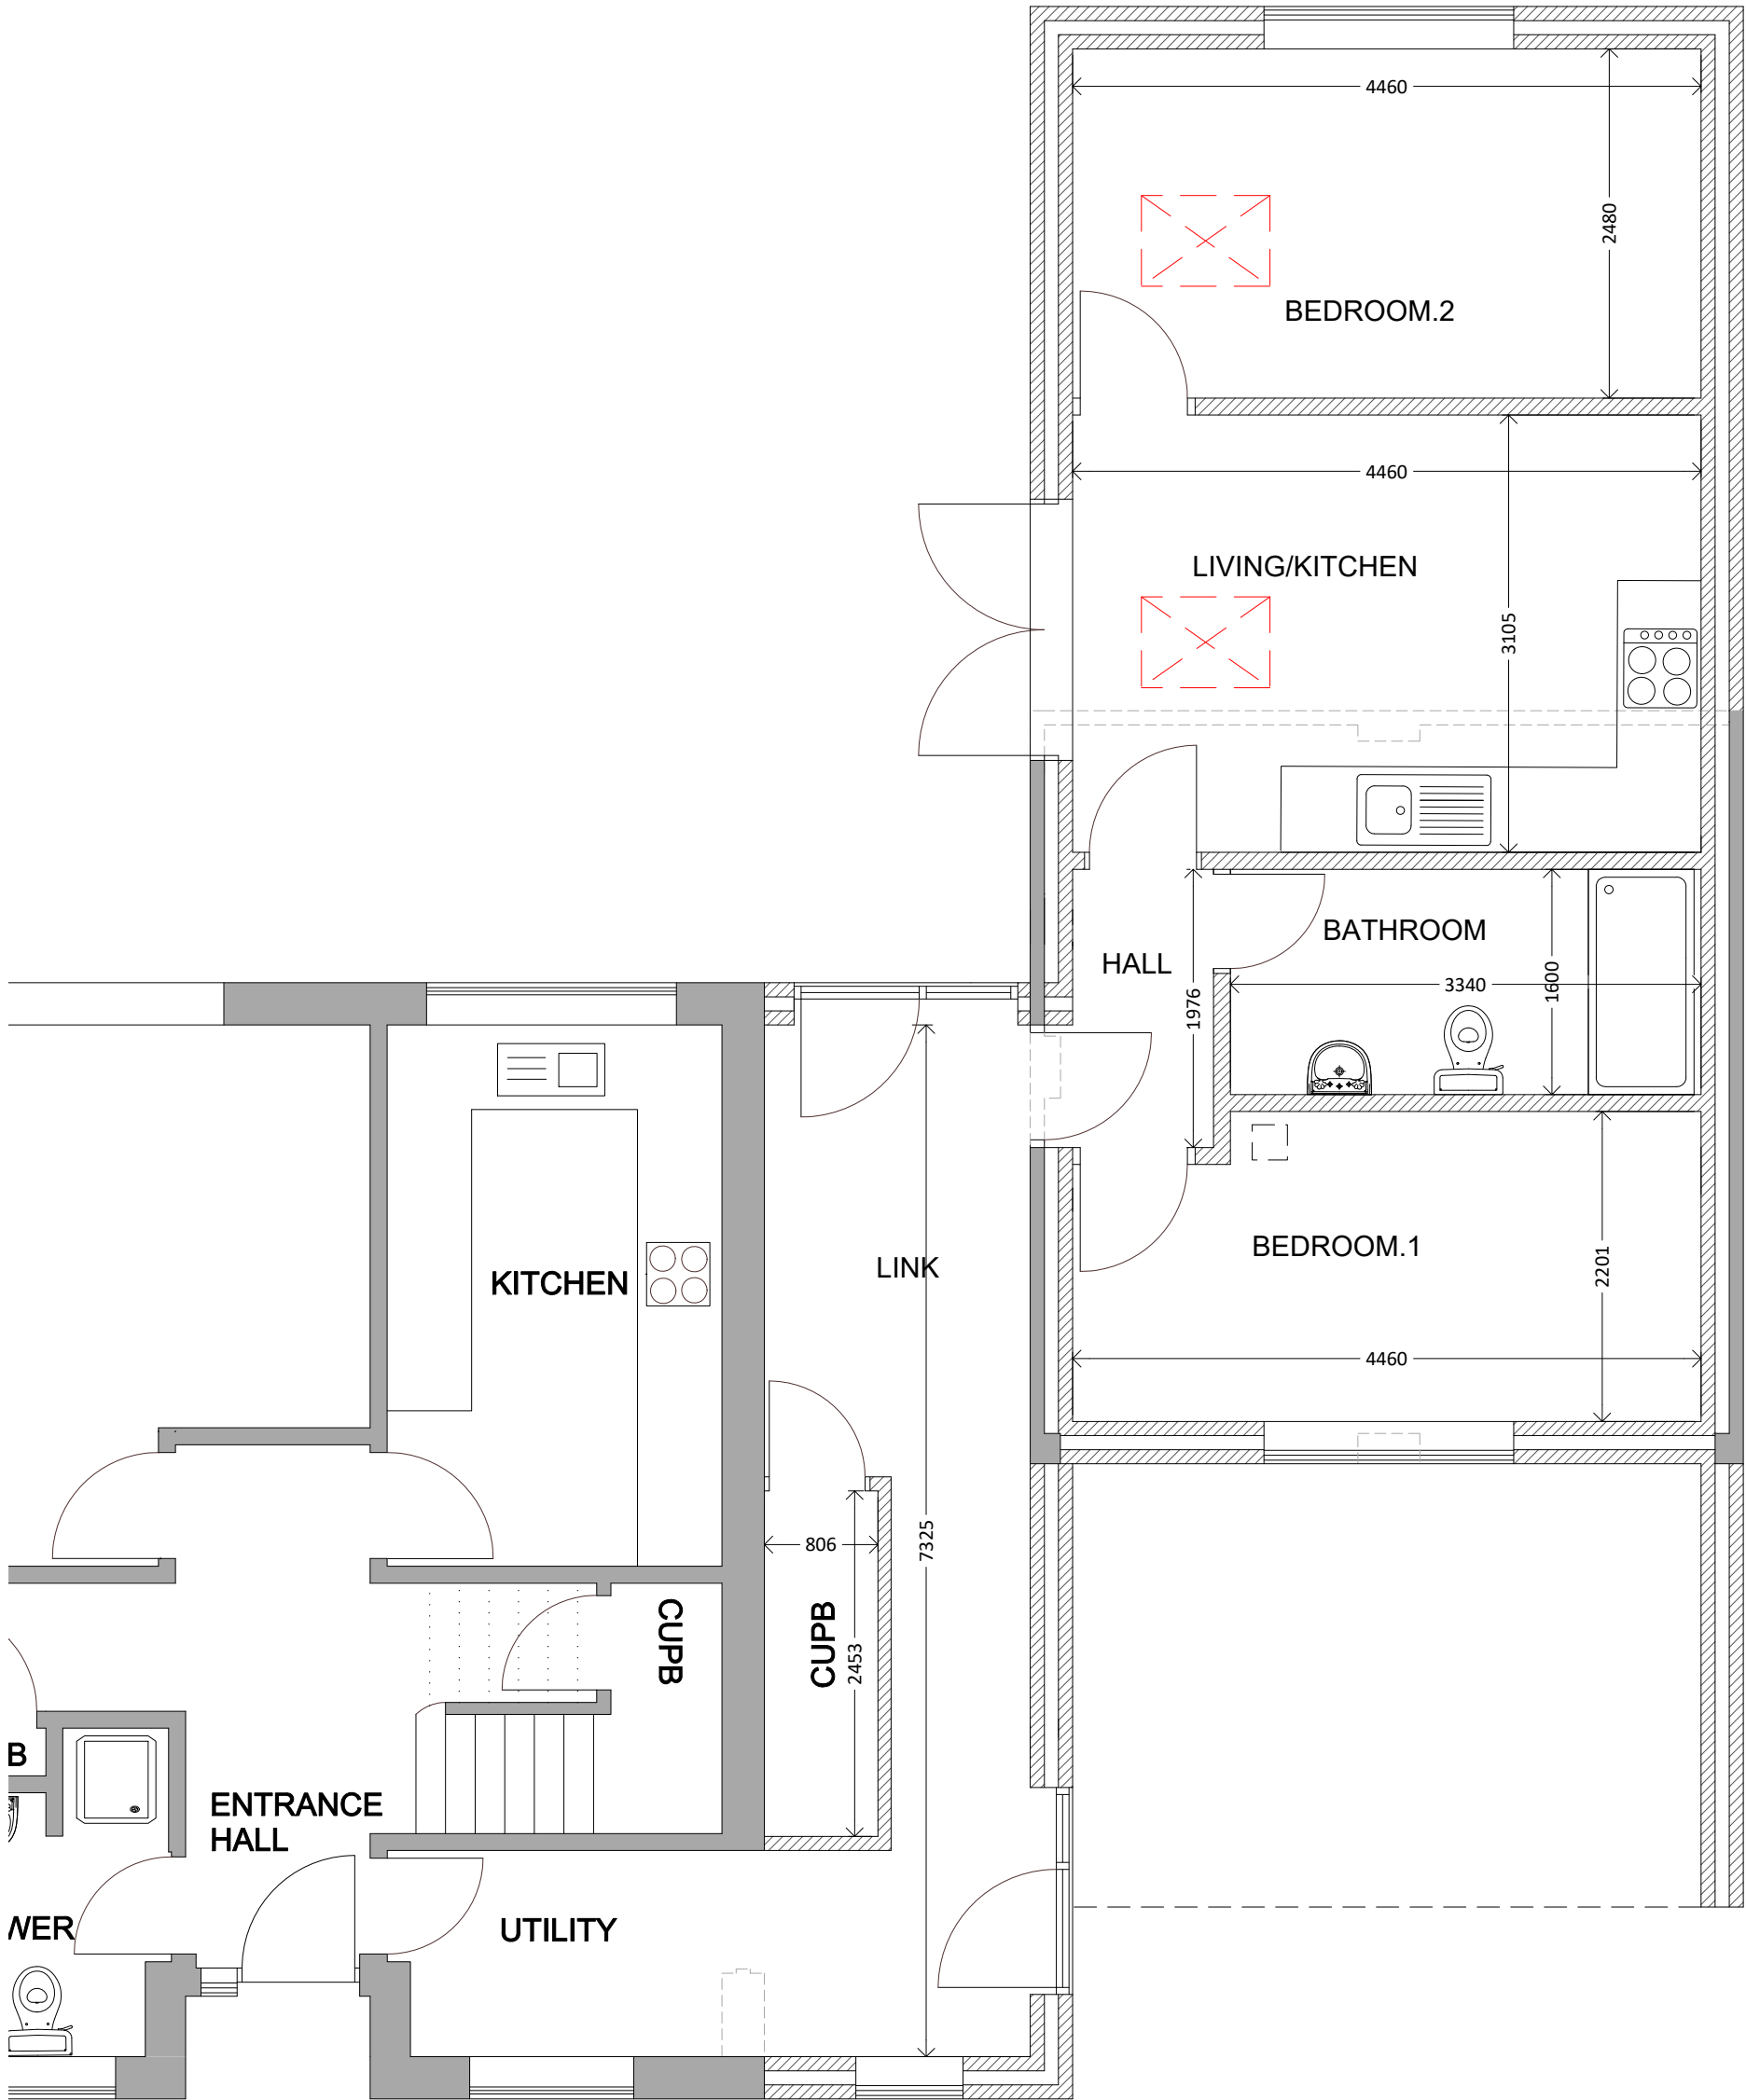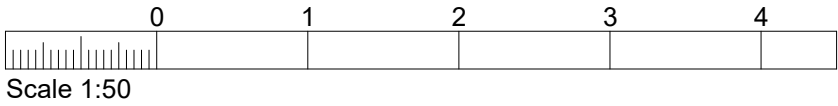

SKETCH SCHEME 4

GROUND FLOOR PLAN AS PROPOSED

Proposed garage conversion and extension to  
264 Old Church Road, Clevedon, BS21 7US



Peter J Bath

Project Design and Construction Management Ltd

5 Halswell Road  
Clevedon  
Somerset  
BS21 6LD


Date: JAN 2021  
Scale: 1:50 at A3  
Drg No: PDCM:599-10B

07710-063216  
01275-870781  
pete@peterbath.co.uk  
www.peterbath.co.uk

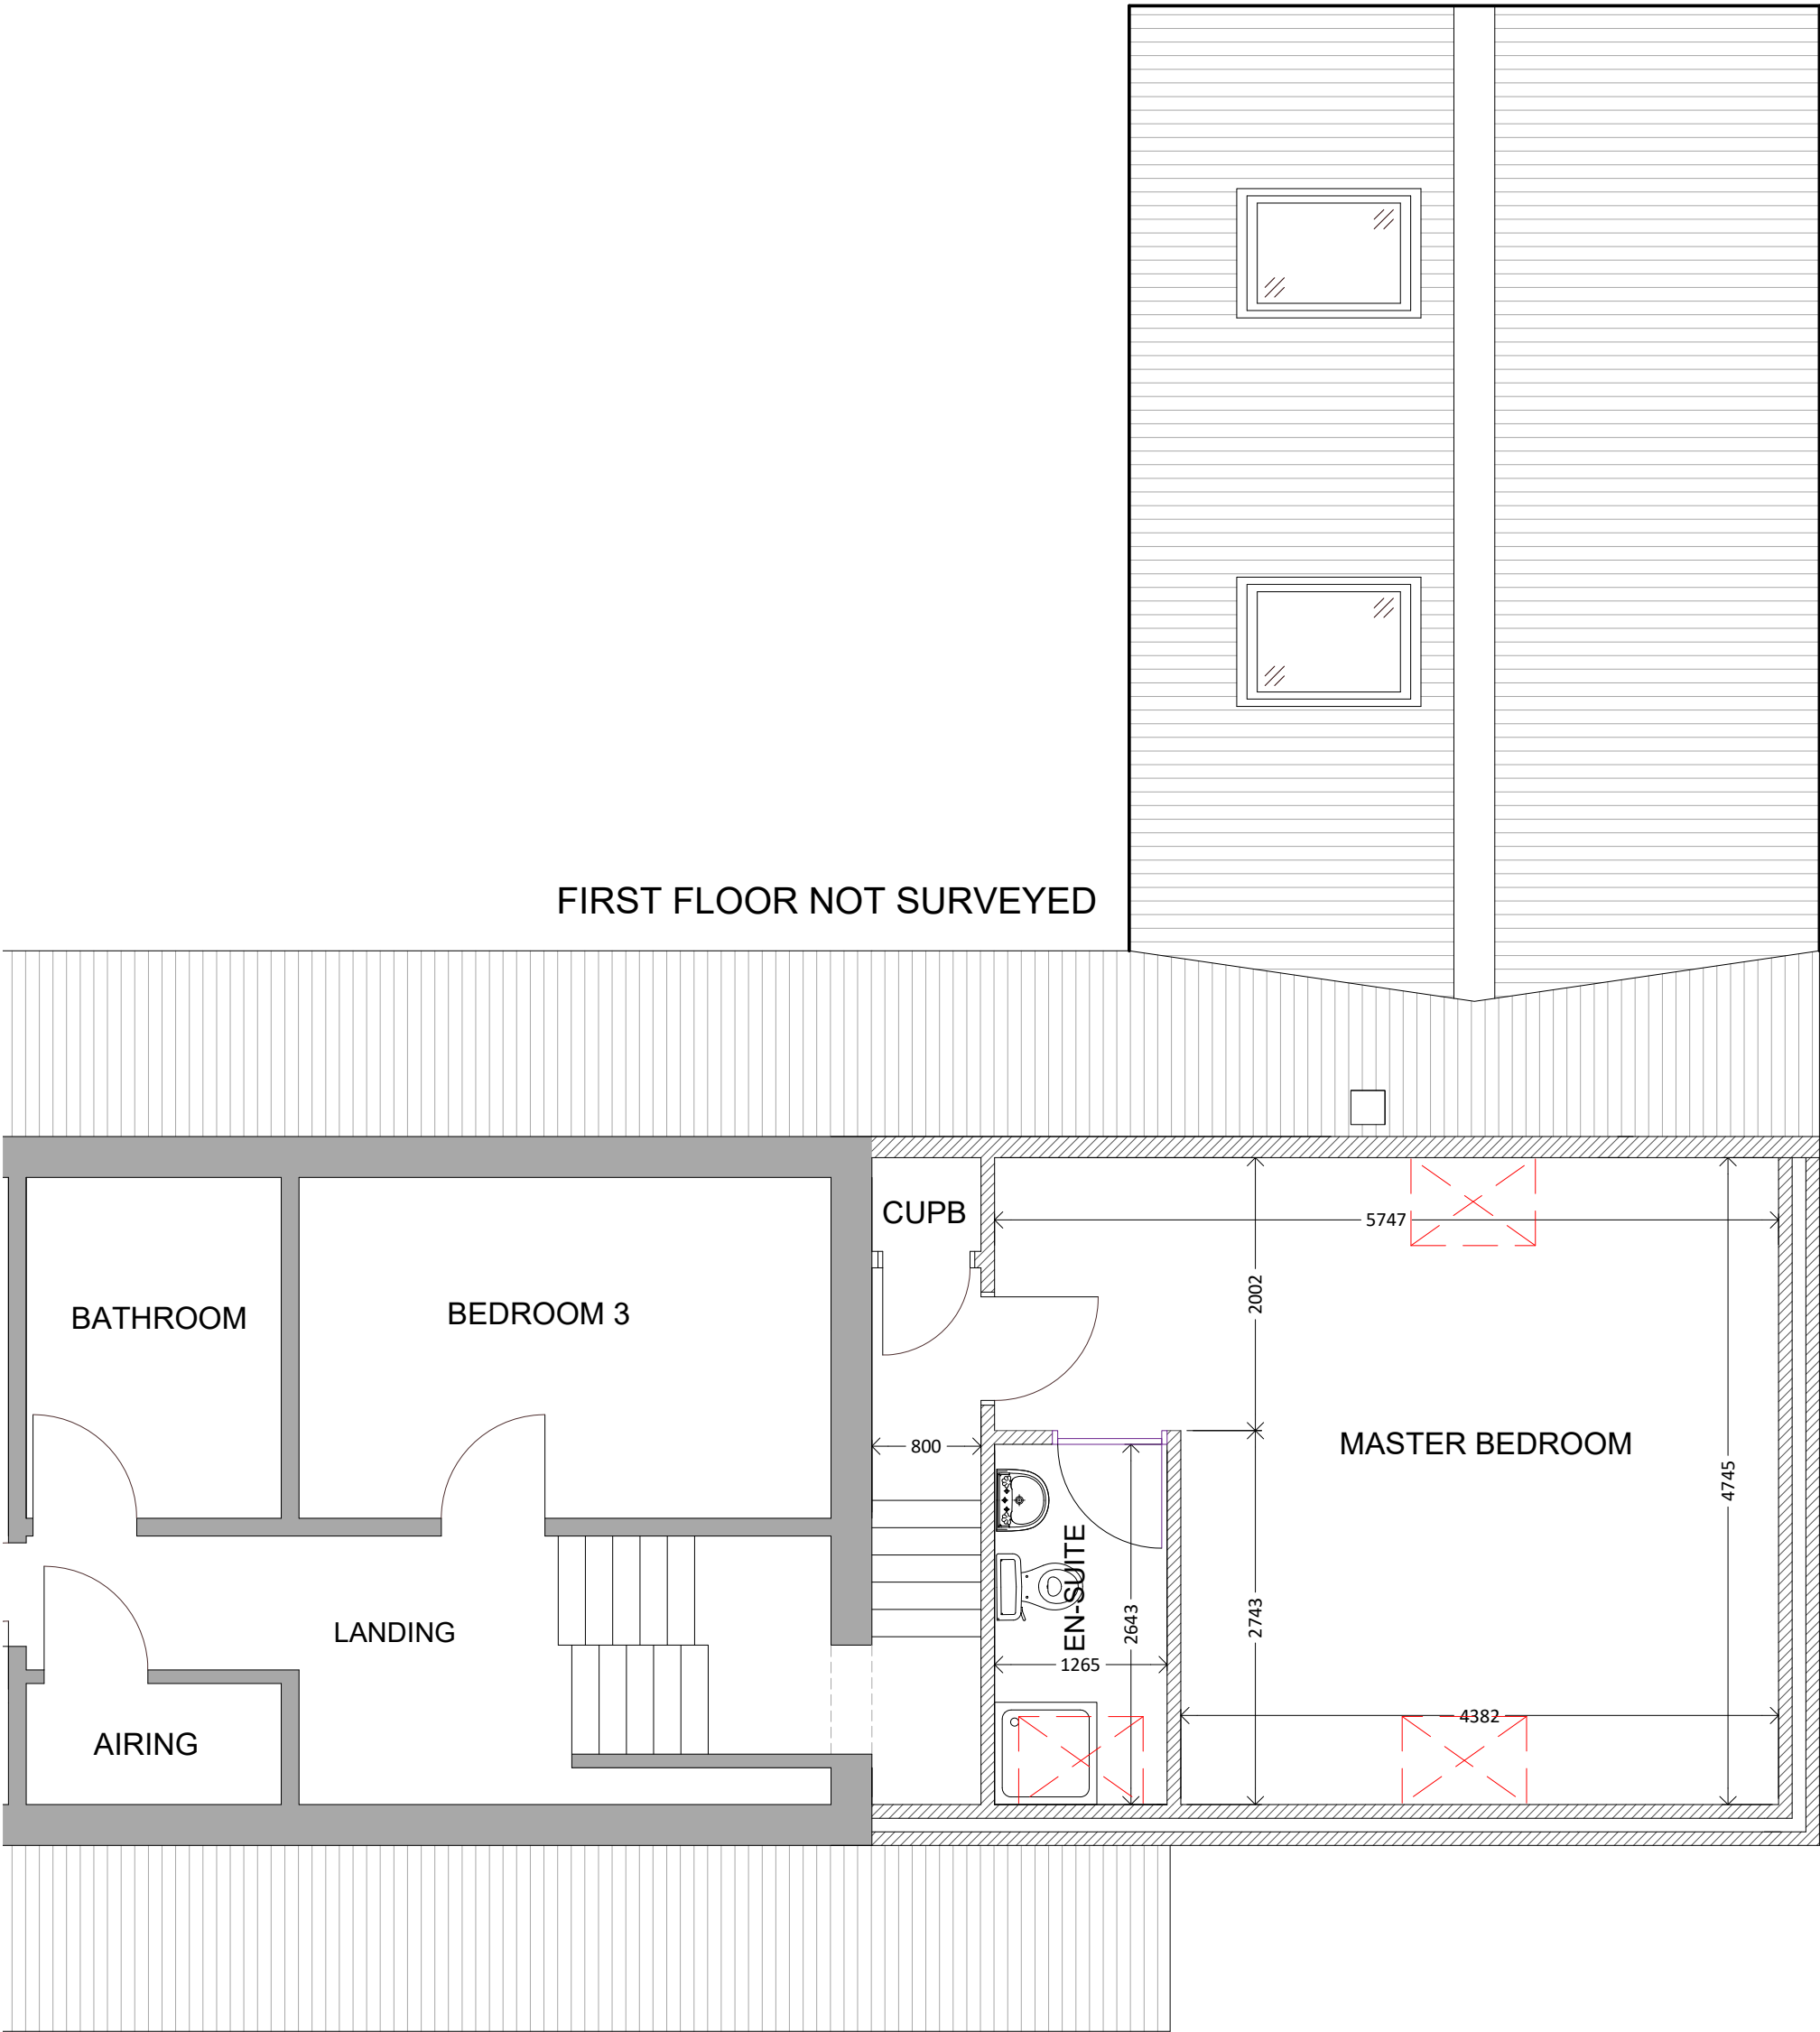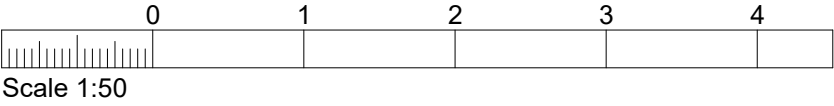




South view of rear as proposed

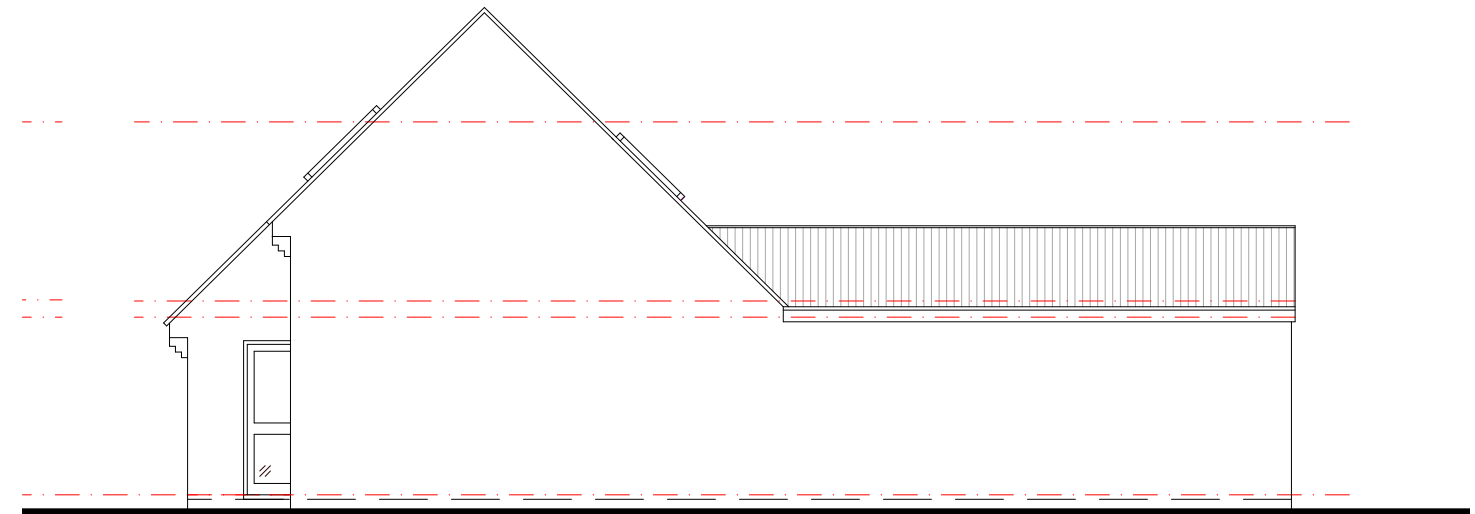


West view of side as proposed

**MATERIALS:**  
 Walls - face brick to match existing  
 Roof - Interlocking tiles, colour to match existing  
 Windows/doors - White UPVC/Powder coated aluminium  
 Joinery - White UPVC  
 Rainwater goods - white UPVC

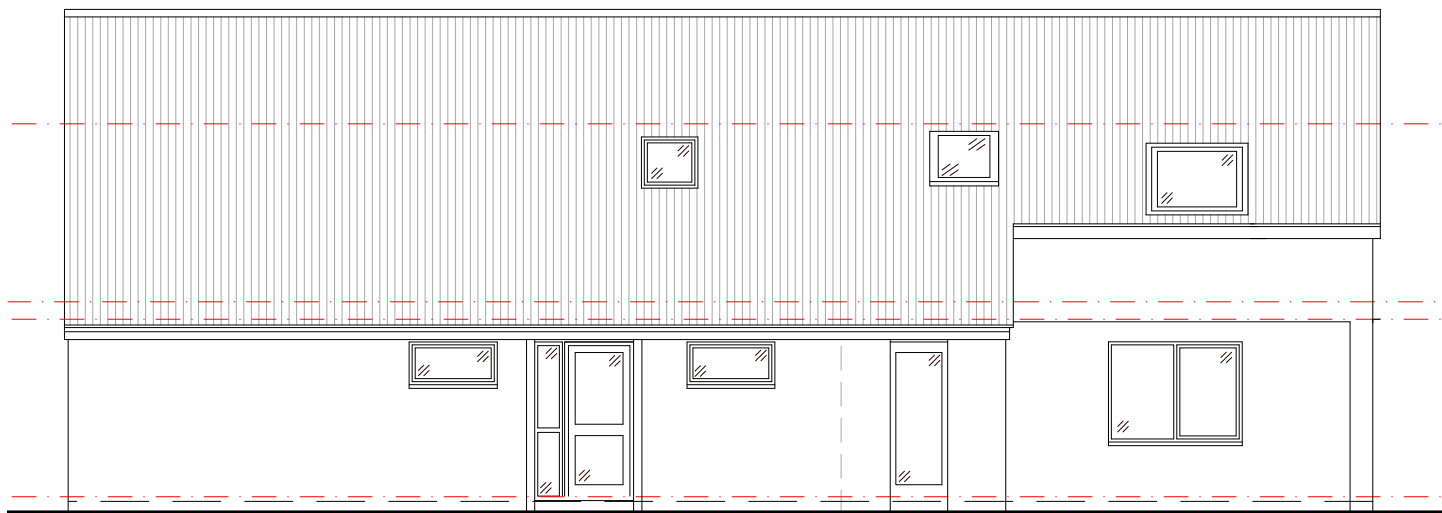


North view of front as proposed

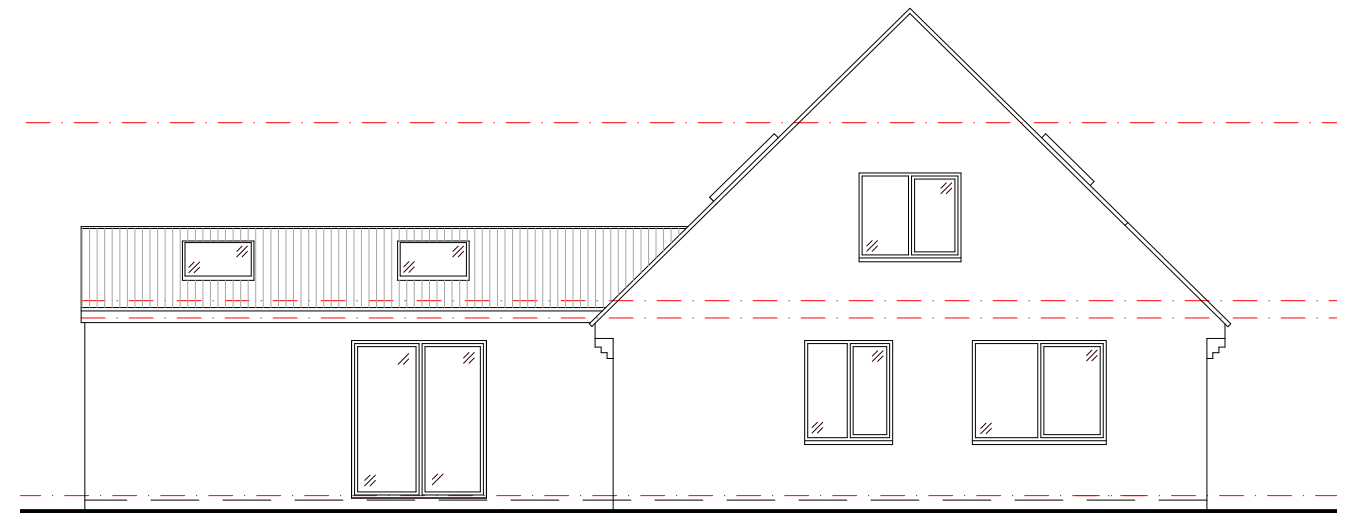

East view of side as proposed

SKETCH SCHEME 4

ELEVATIONS AS PROPOSED

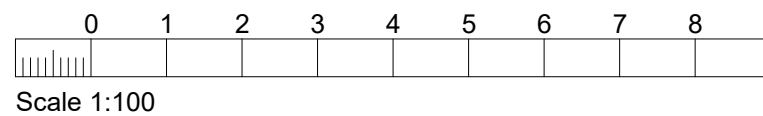

Proposed garage conversion and extension to  
 264 Old Church Road, Clevedon, BS21 7US

**Peter J Bath**

**Project Design and Construction Management Ltd**

5 Halswell Road  
 Clevedon  
 Somerset  
 BS21 6LD


Date: JAN 2021  
 Scale: 1:100 at A3  
 Drg No: PDCM:599-12C

07710-063216  
 01275-870781  
 pete@peterbath.co.uk  
 www.peterbath.co.uk



BLOCK PLAN 1:500

0 10 20 30 40 50 60

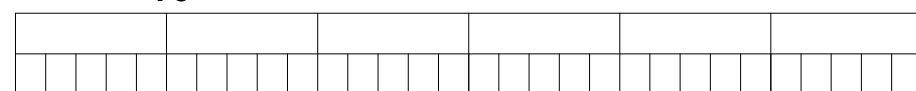


Scale 1:500




Location Plan 1:1250

0 50 100 150

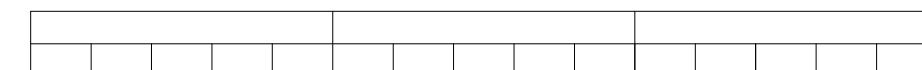

Scale 1:1250

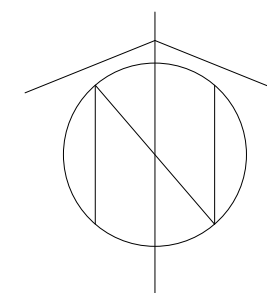

## LOCATION/BLOCK PLAN AS PROPOSED

Proposed garage conversion and extension to  
264 Old Church Road, Clevedon, BS21 7US

**Peter J Bath**

Project Design and Construction Management Ltd

5 Halswell Road  
Clevedon  
Somerset  
BS21 6LD

Date: Feb 2021  
Scale: 1:500 & 1:1250 at A3  
Drg No: PDCM:599-13

07710-063216  
01275-870781  
pete@peterbath.co.uk  
www.peterbath.co.uk