



Drawing Scale is 1:100
Paper Size is A3

North

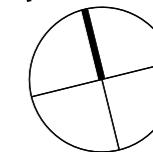


Neighbour Extension
Planning Approval
Ref: BH2020/02553

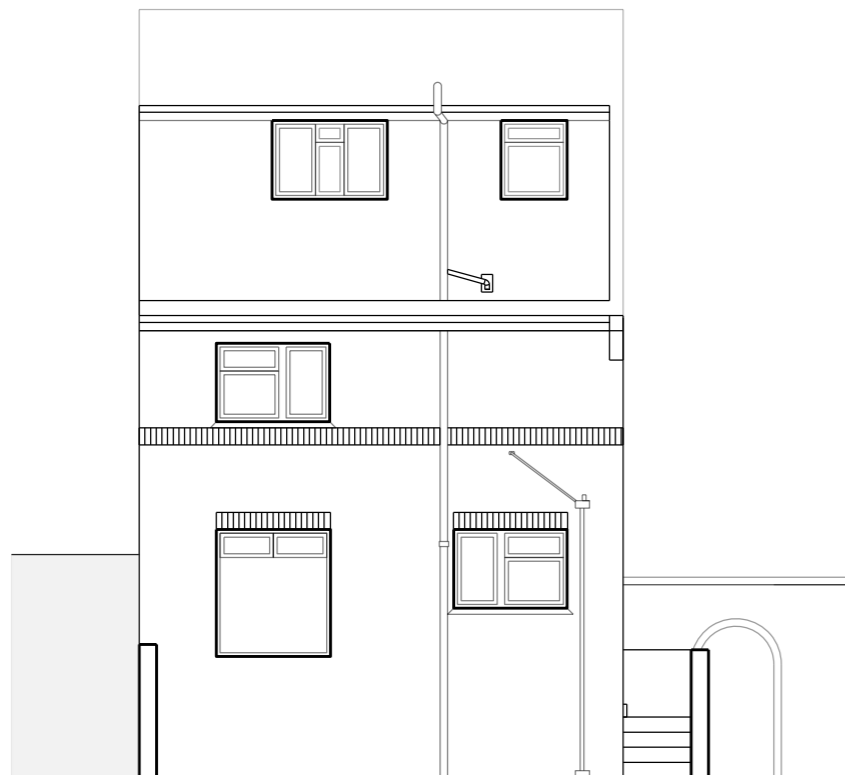

Rear Elevation




Side Elevation

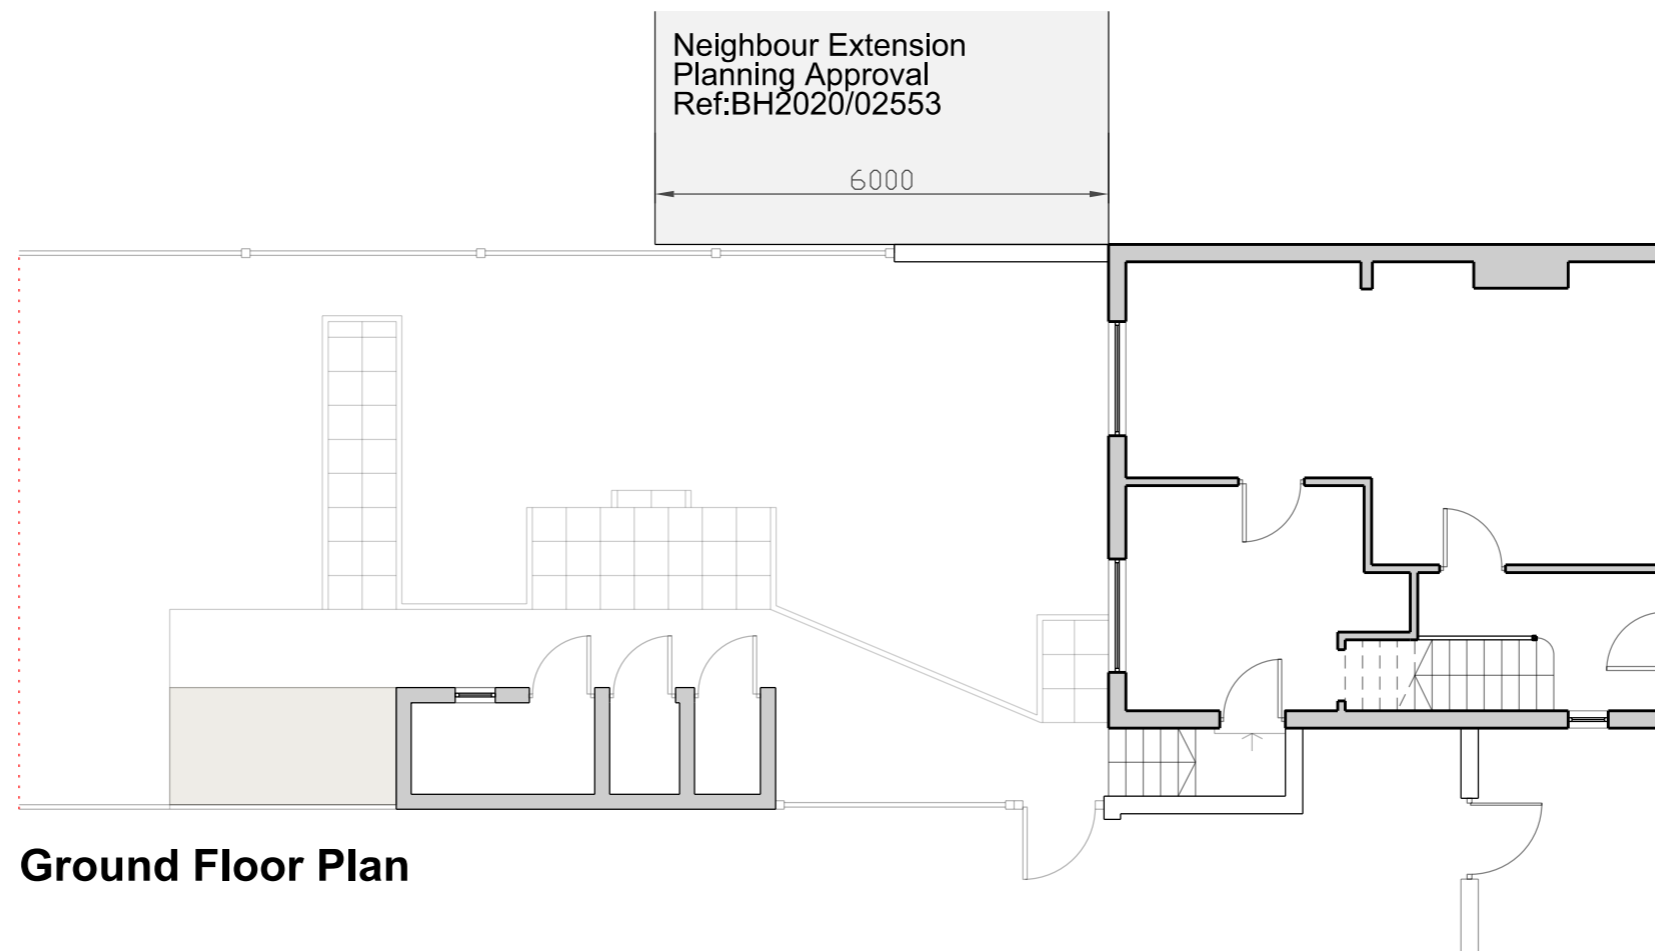

Ground Floor Plan

Scale

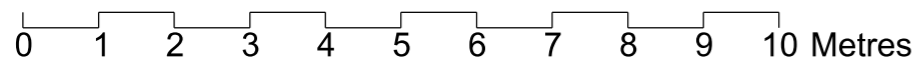

SHAPE Architecture
WWW.SHAPEARCHITECTURE.CO.UK

FOR PLANNING

**76 Amberley Drive
Hove BN3 8JP**
PROJECT

Existing Survey
DRAWING

Existing

1:100 @A3 February 2021

SCALE DATE

SU003

DWG. NO. REVISION

This drawing is copyright Shape Architecture Ltd. The Contractor must not scale from the drawing. All dimensions to be taken from dimension strings. Where any discrepancies are found between dimensions these must be brought to the attention of the Architects for resolution. Where discrepancies exist between reference or assembly drawings and detail drawings the latter take preference.